




REAR ELEVATION.

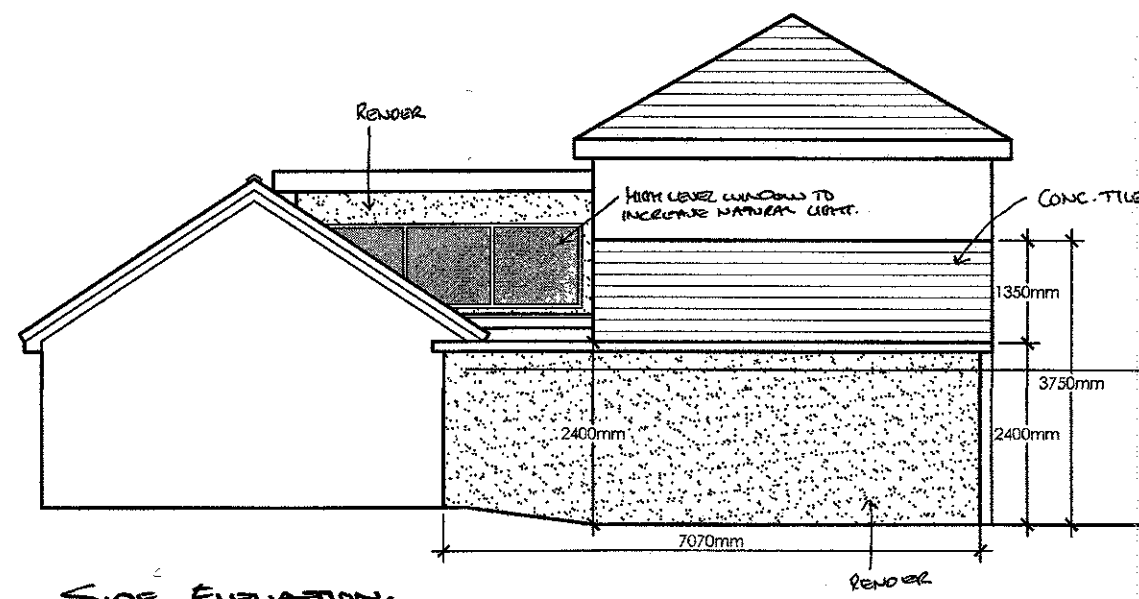


SIDE ELEVATION.

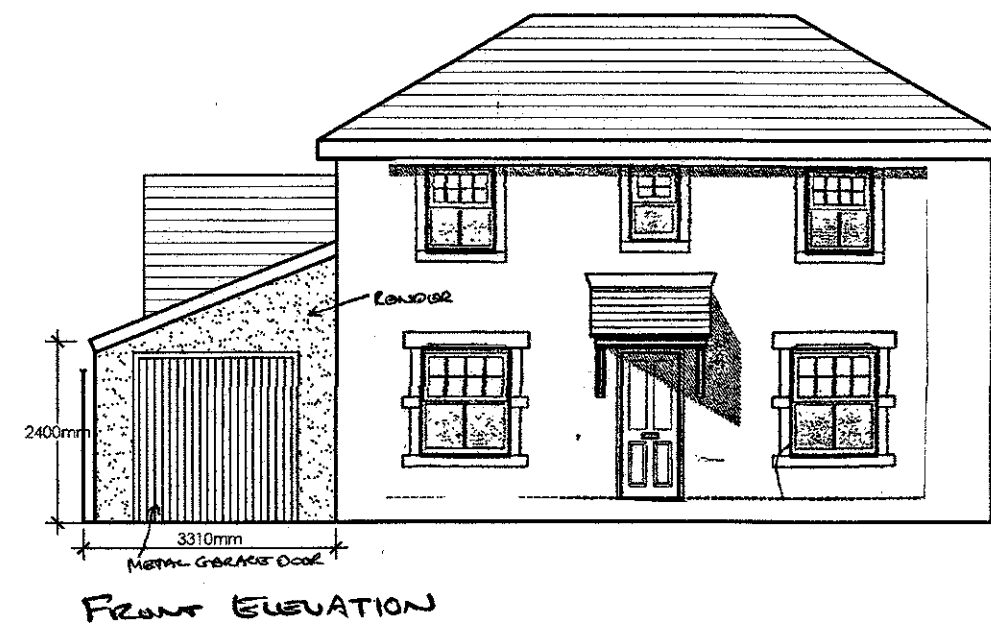

FRONT ELEVATION

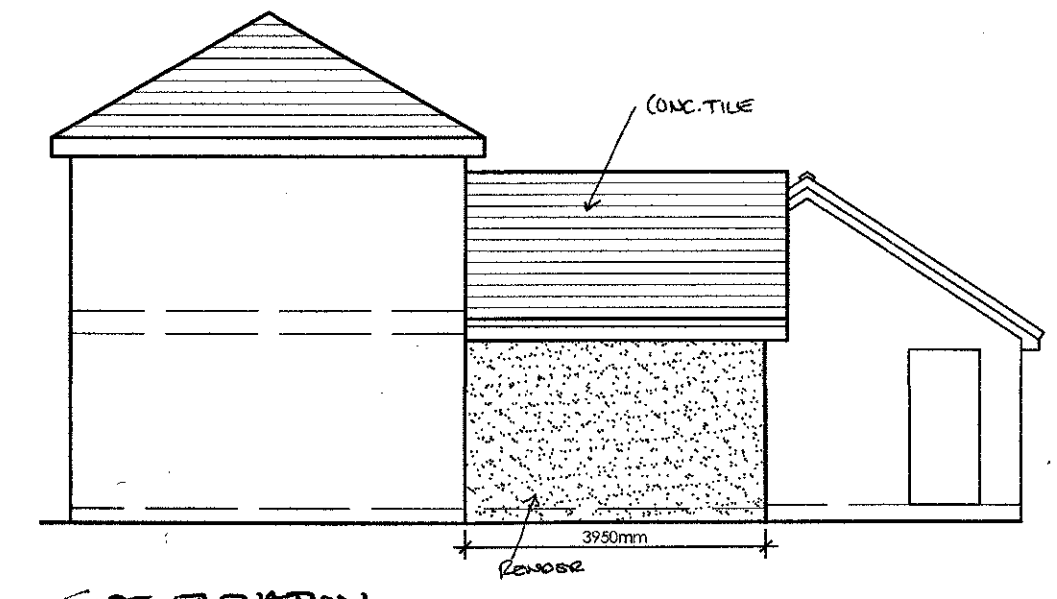

SIDE ELEVATION.

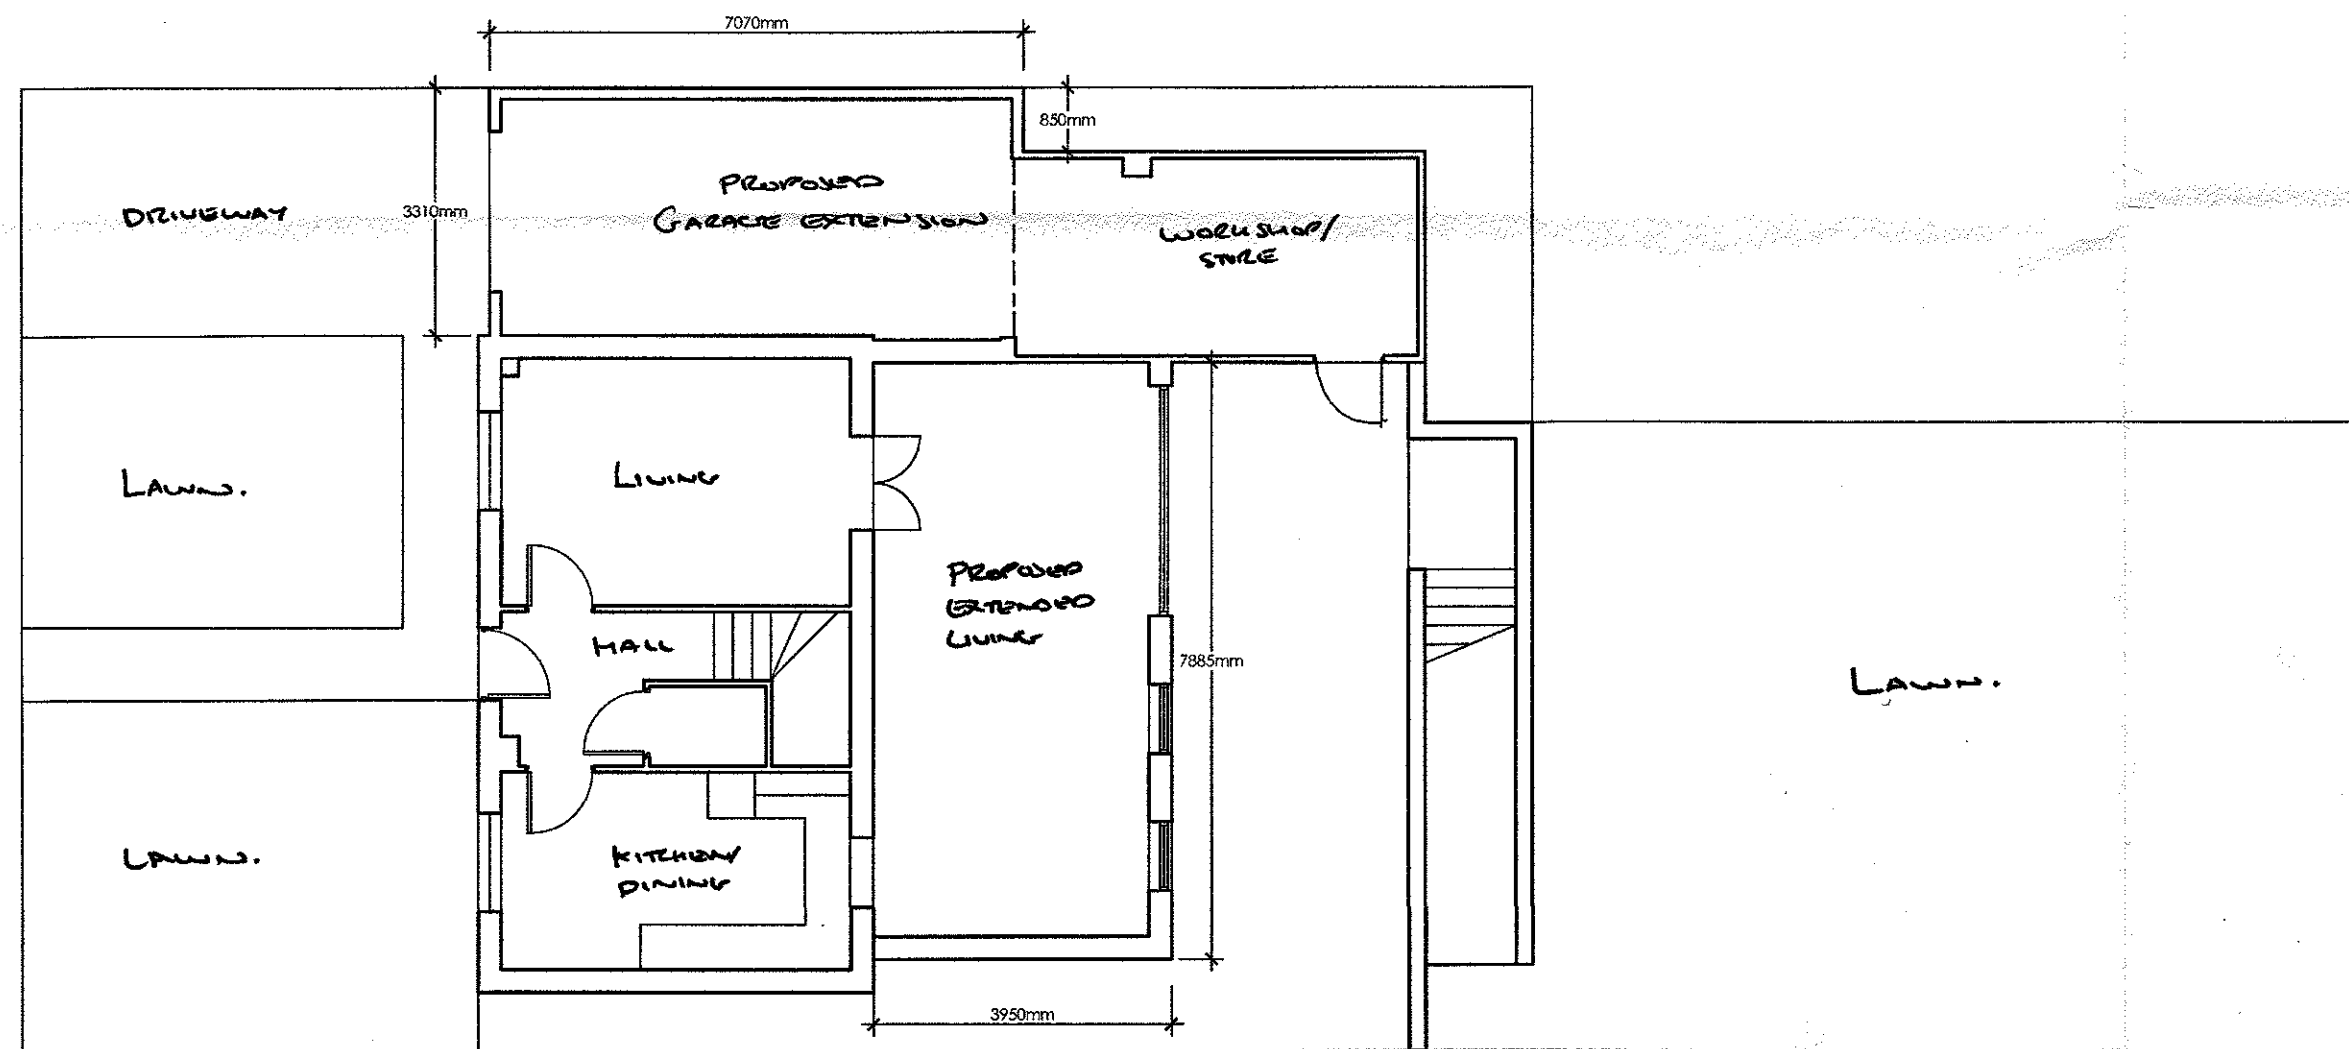

Neq.
TWO STOREY DWELLING

(REV A. AMENDED. JAN 2016.)

Client		
MR. P. COTTIER.		
Job Title		
7 CHAPEL CLOSE CLITHEROE LANCS BB7 2QT 320160109P		
Drawing Title		
PROPOSALS		
Scale	Date	Drawn
1:100	JAN 2016	PC

spa

SUNDERLAND PEACOCK ARCHITECTS

SUNDERLAND PEACOCK & ASSOCIATES LTD.
HAZELMERE, PIMLICO ROAD, CLITHEROE
LANCASHIRE, BB7 2AG
T 01200 423178 F 01200 427328
E info@sunderlandpeacock.com
www.sunderlandpeacock.com



PC SK - 02 Rev A.