
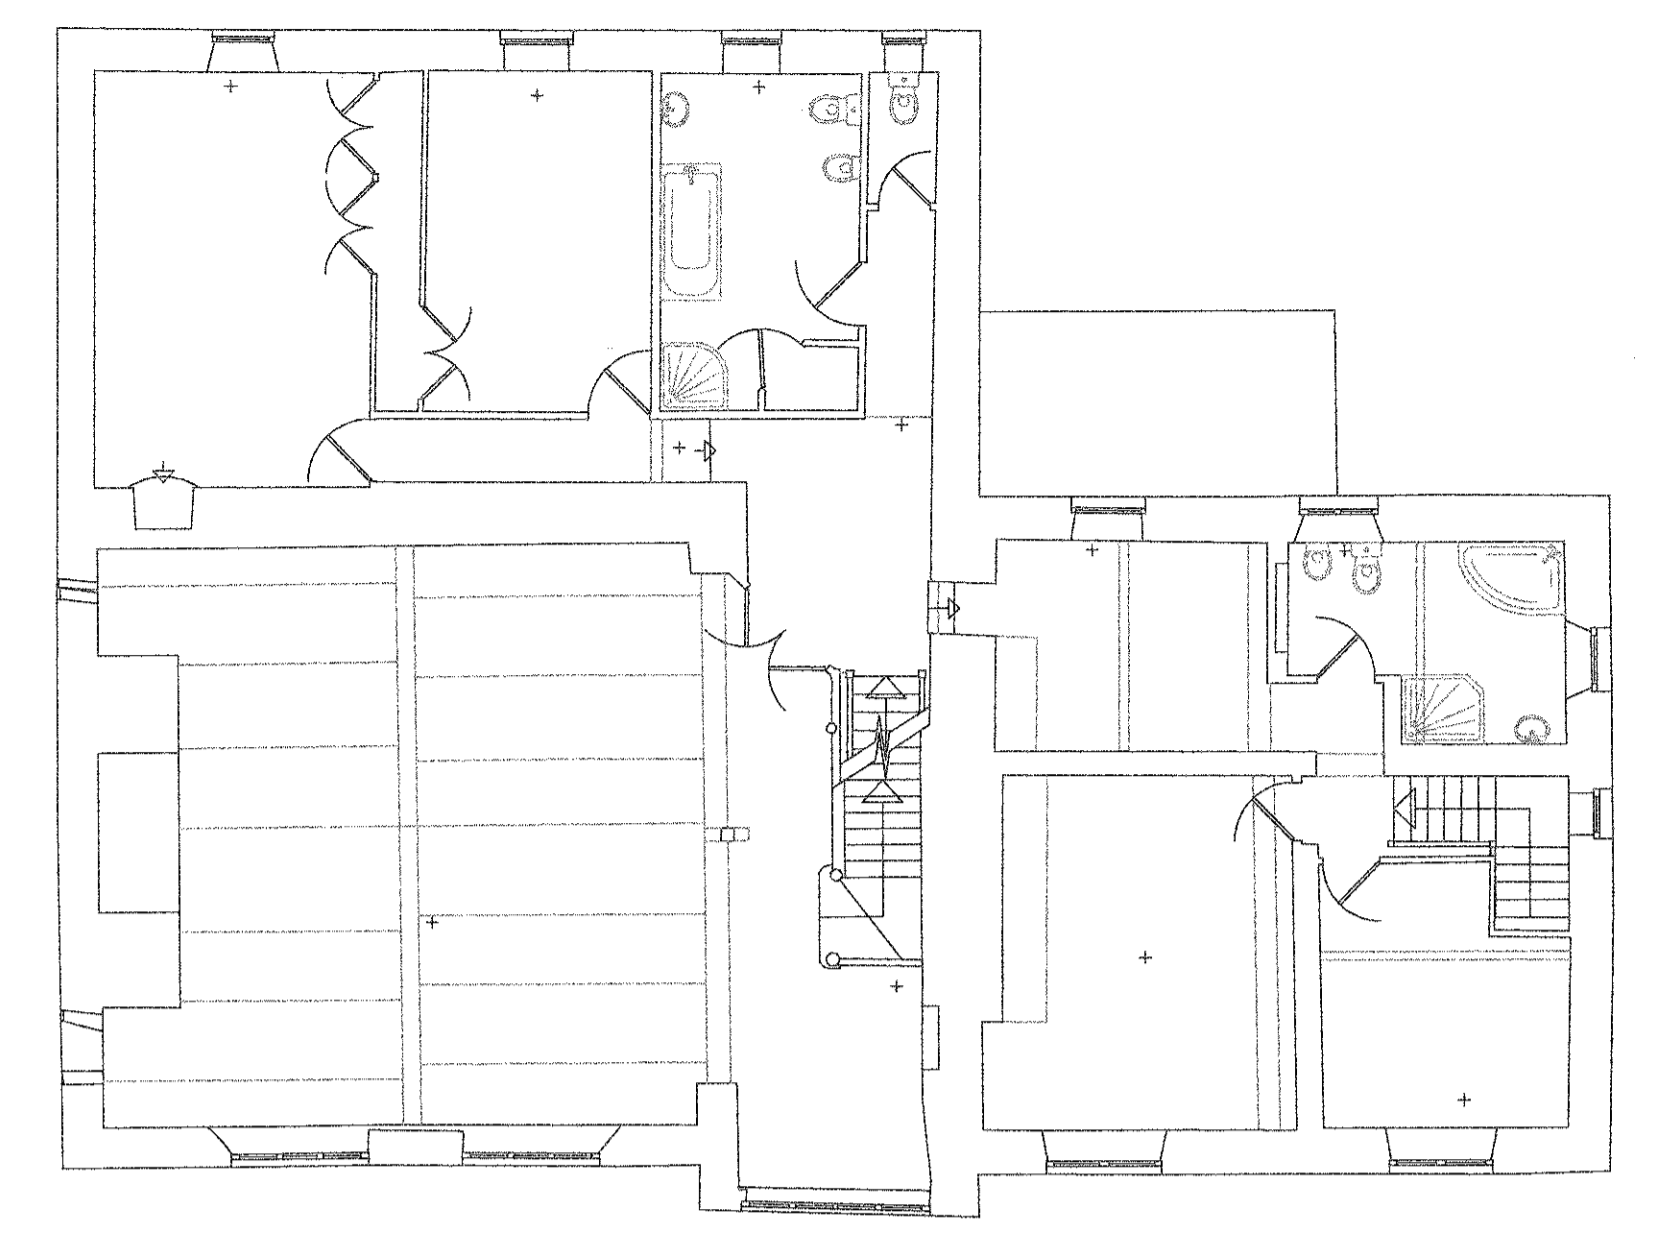


no existing drawings based on information provided by others - no measured survey of the property has been undertaken by the architect.
this drawing is to be read in conjunction with all relevant contracts and specialist drawings. the architect is to be notified of any discrepancies before proceeding. do not scale from this drawing. all dimensions are to be checked on site. this drawing is subject to copyright.

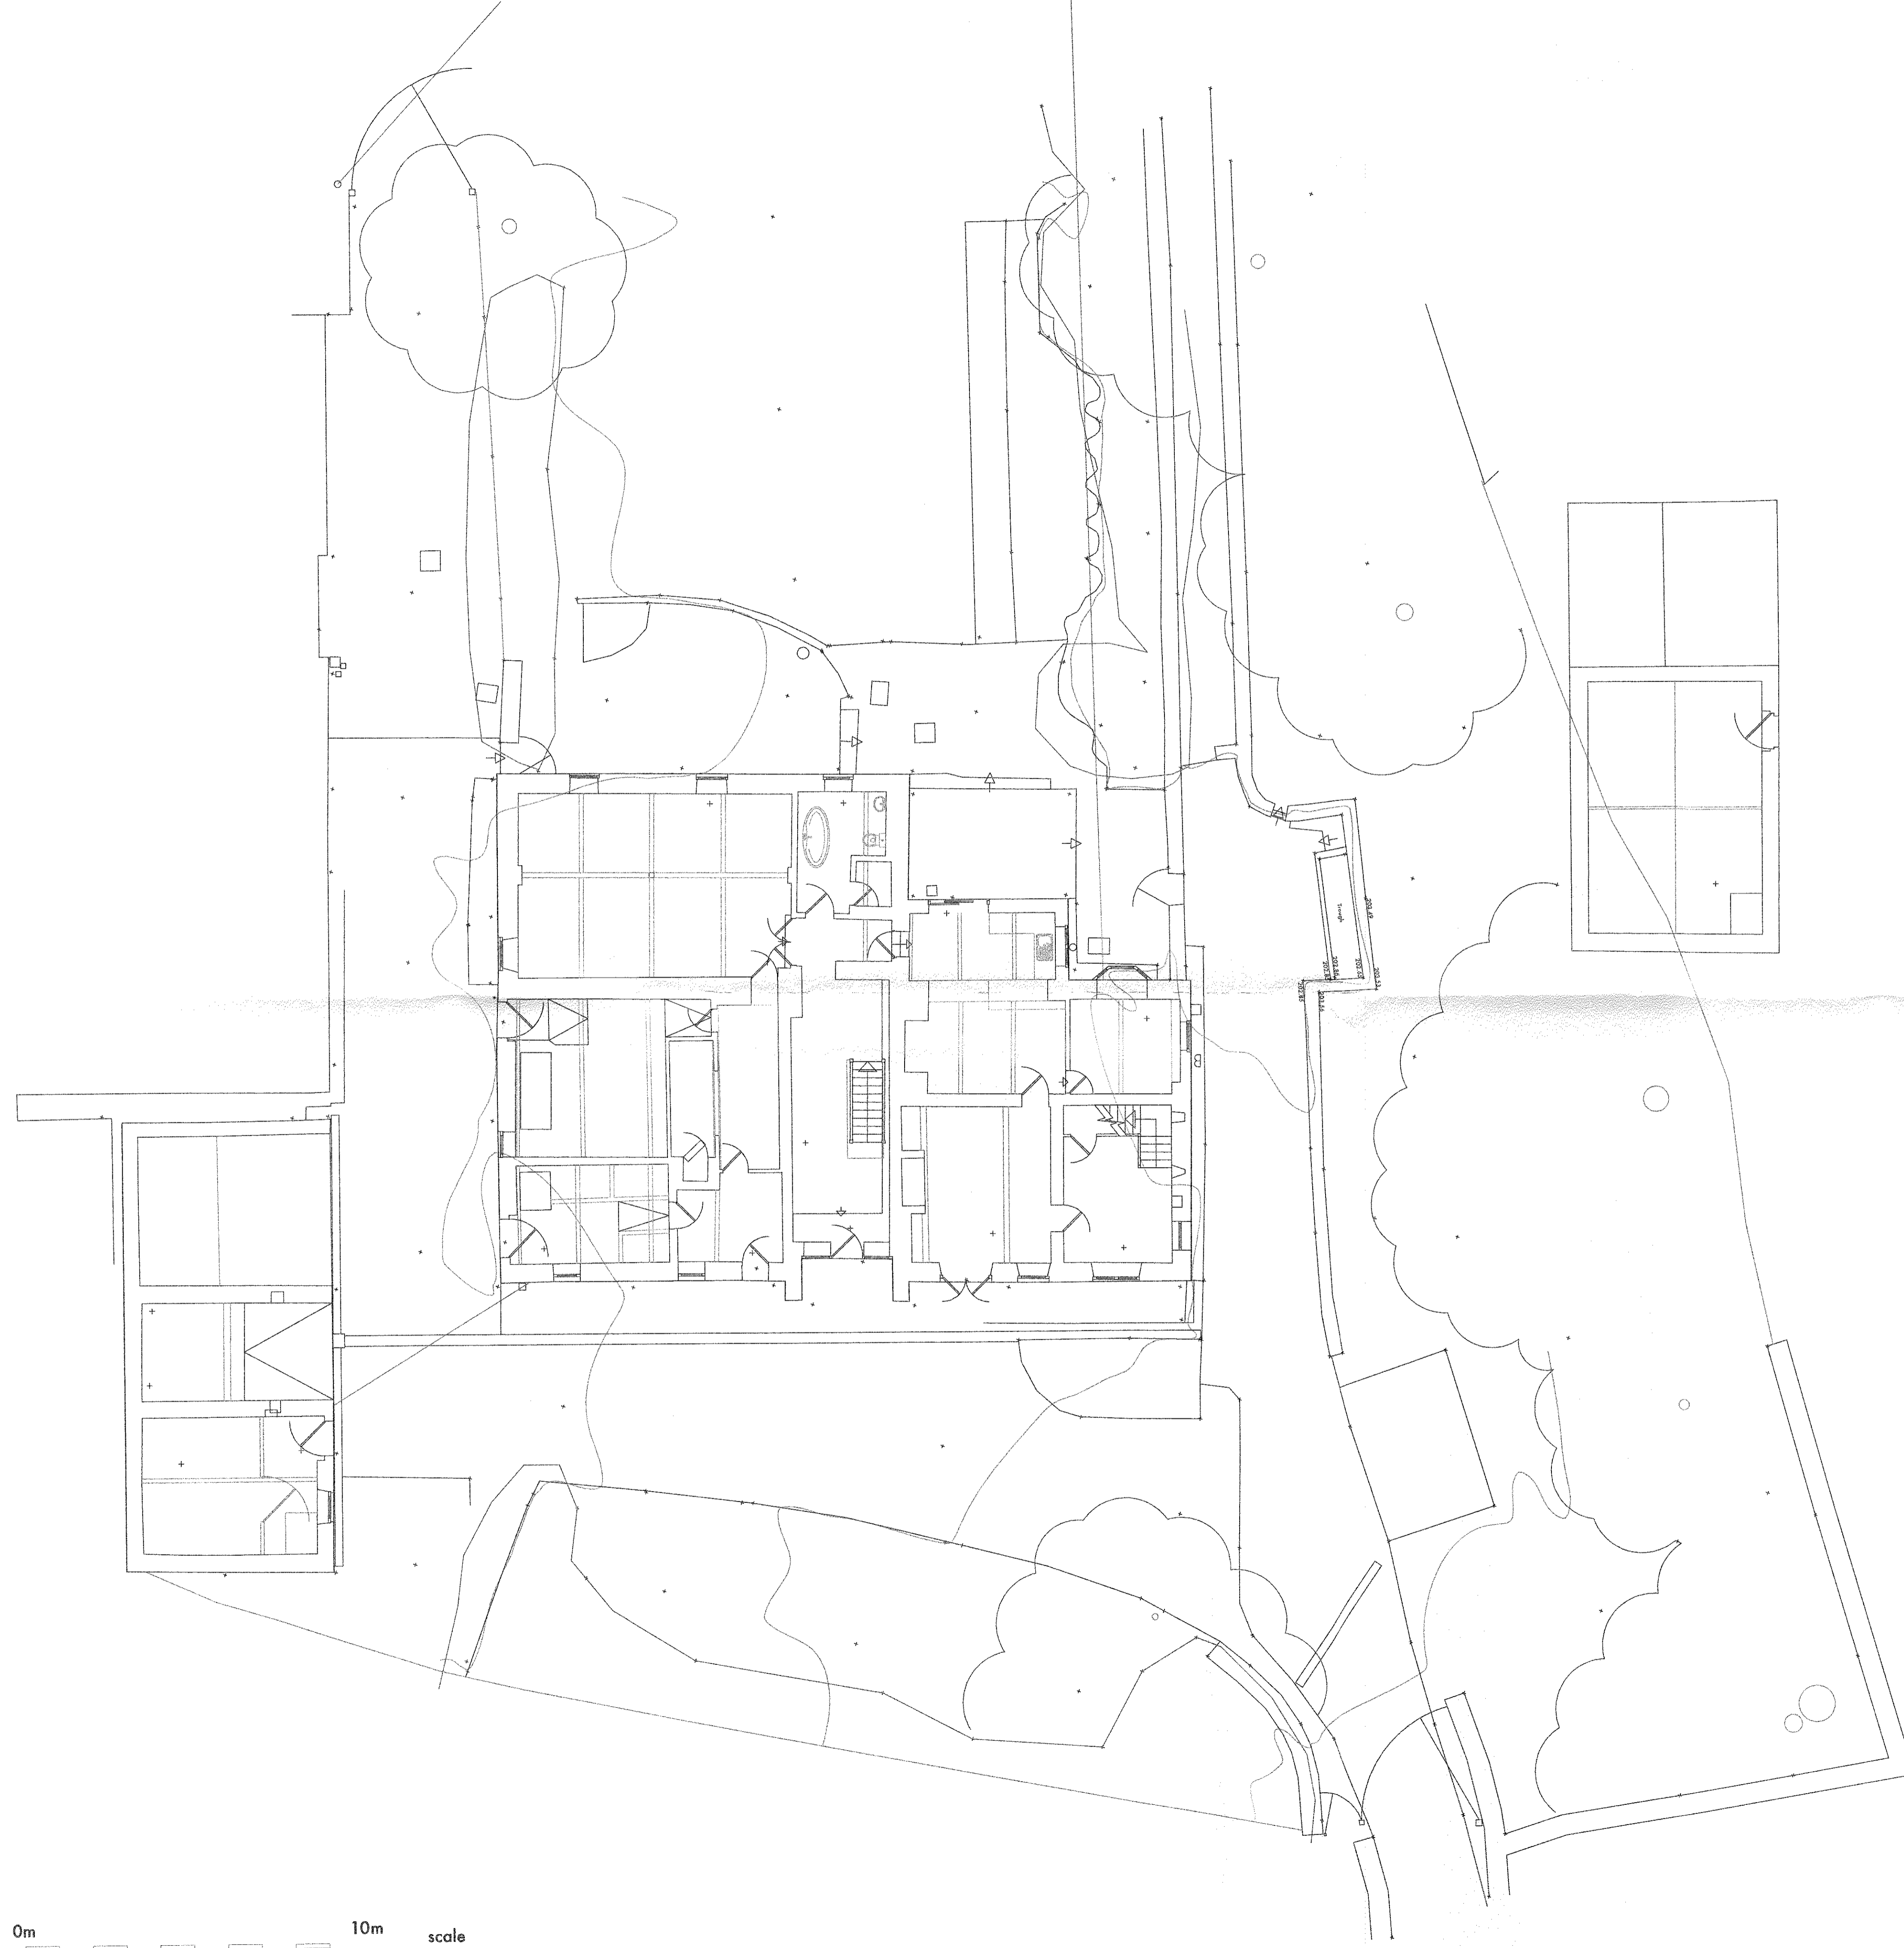

0m 10m scale

rev.A 17.04.15 tender

stanton andrews
architects

44 york street
clitheroe
BB7 2DL

t 01200 444490
e mail@stantonandrews.co.uk
w stantonandrews.co.uk

middle warble hey farm
long row mellor

existing floor plans

drg.no. **14.84 / 02** rev. **A**
drawn. ac date. jan 2015 scale. 1 to 100 @ A1
1 to 200 @ A3