


north elevation

'as existing' drawings based on information provided by others - no measured survey of the property has been undertaken by the architect.
 This drawing is to be read in conjunction with all relevant consultants and specialist drawings. The architect is to be notified of any discrepancies before proceeding. Do not scale from this drawing. All dimensions are to be checked on site. This drawing is subject to copyright.

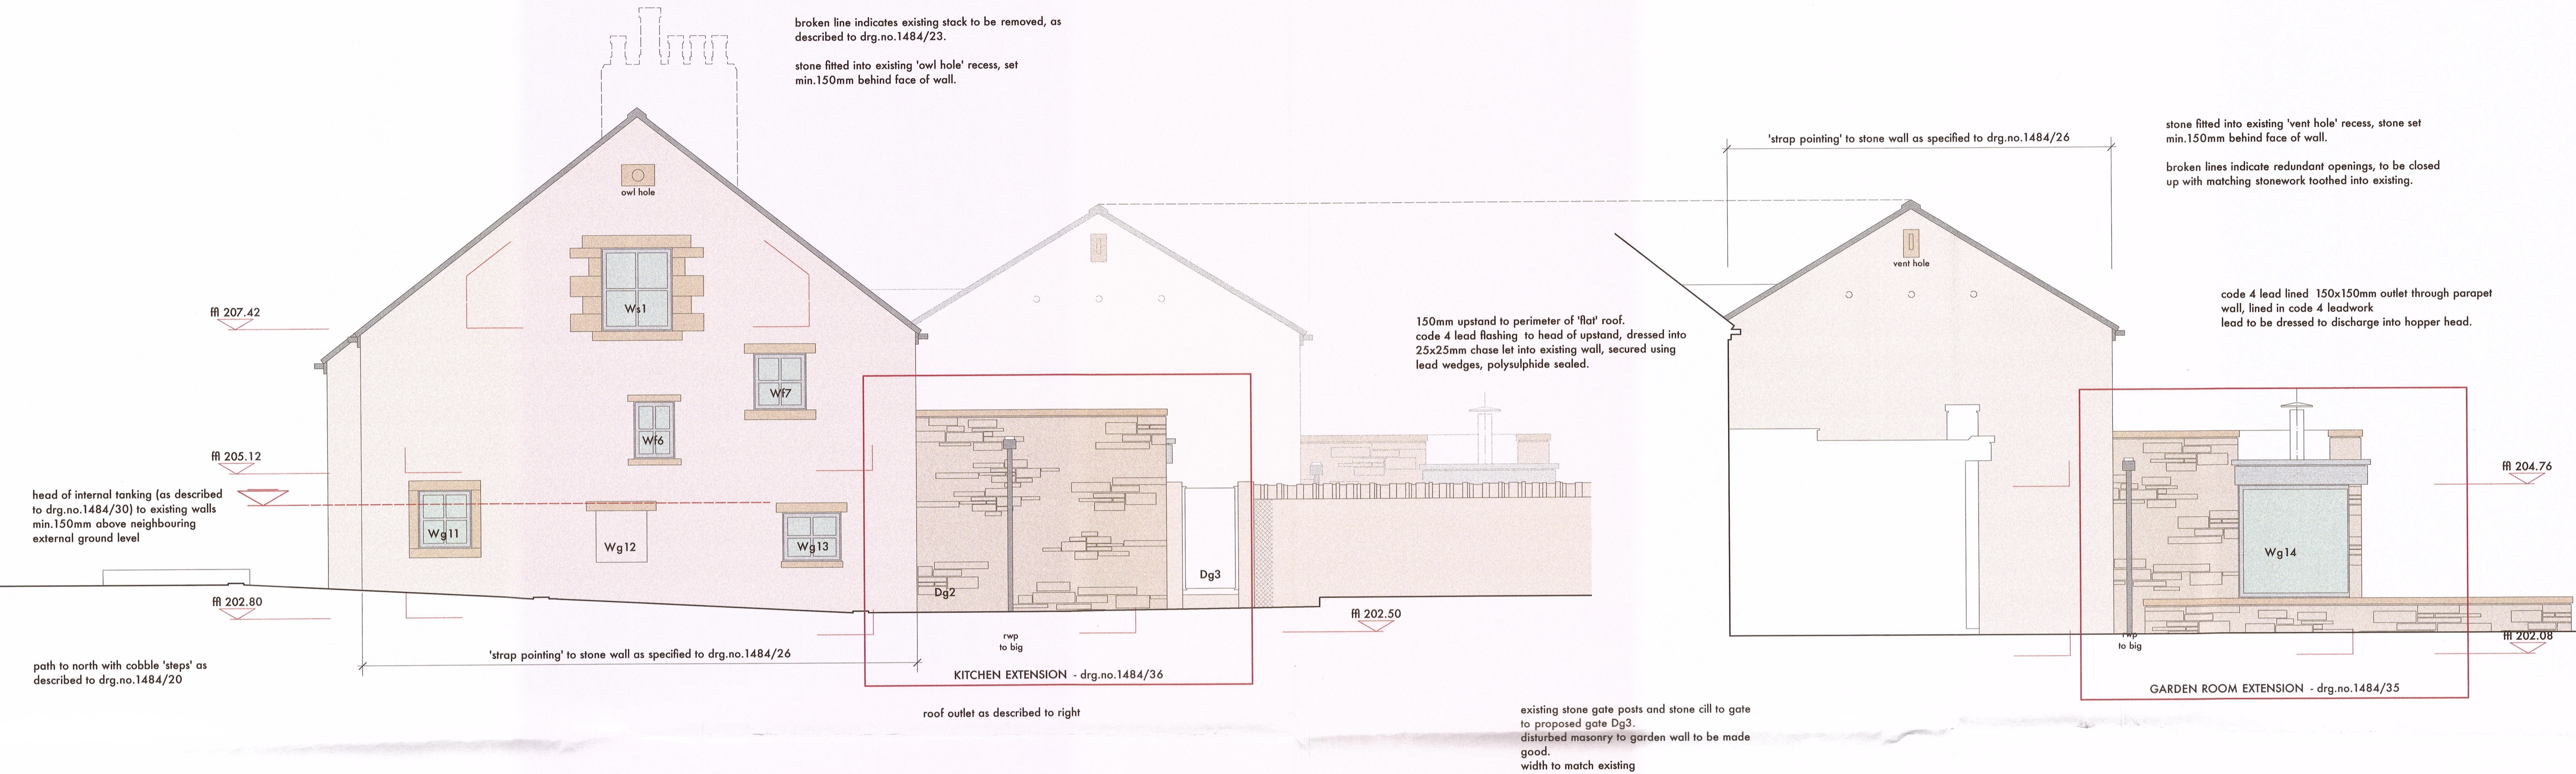

red broken line indicates existing chimney stacks to be removed, as described to drg.no.1484/24.
 chimney flue as described to drg.no.1484/39. alterations to existing roof covering as described to drg.no.1484/24.

east elevation



320160113

AMENDED PLANS RECEIVED
 DATE 2014.11.6

rev.A 17.04.15 tender

stanton andrews
 architects

44 york street
 clitheroe
 BB7 2DL

t 01200 444490
 e mail@stantonandrews.co.uk
 w stantonandrews.co.uk

middle warble hey farm
 long row mellor

north and east elevations
 sheet 1 of 2

drg.no. 14.84 / 25 rev. A

ac date. jan 2015 scale. 1 to 50 @ A1
 drawn. 1 to 100 @ A3