

This drawing is the property of The Intelligent Design Centre Ltd and copyright is reserved by them. This drawing is not to be copied or disclosed by or to any unauthorised persons without the prior written consent of The Intelligent Design Centre Ltd.


Do not scale from this drawing.

All dimensions are to be checked on site prior to construction, manufacture of any components and ordering of materials and equipment.


Any discrepancies are to be reported to the architect for clarification.

All materials and workmanship to be in accordance with the current British Standards and codes of practice.

Notes

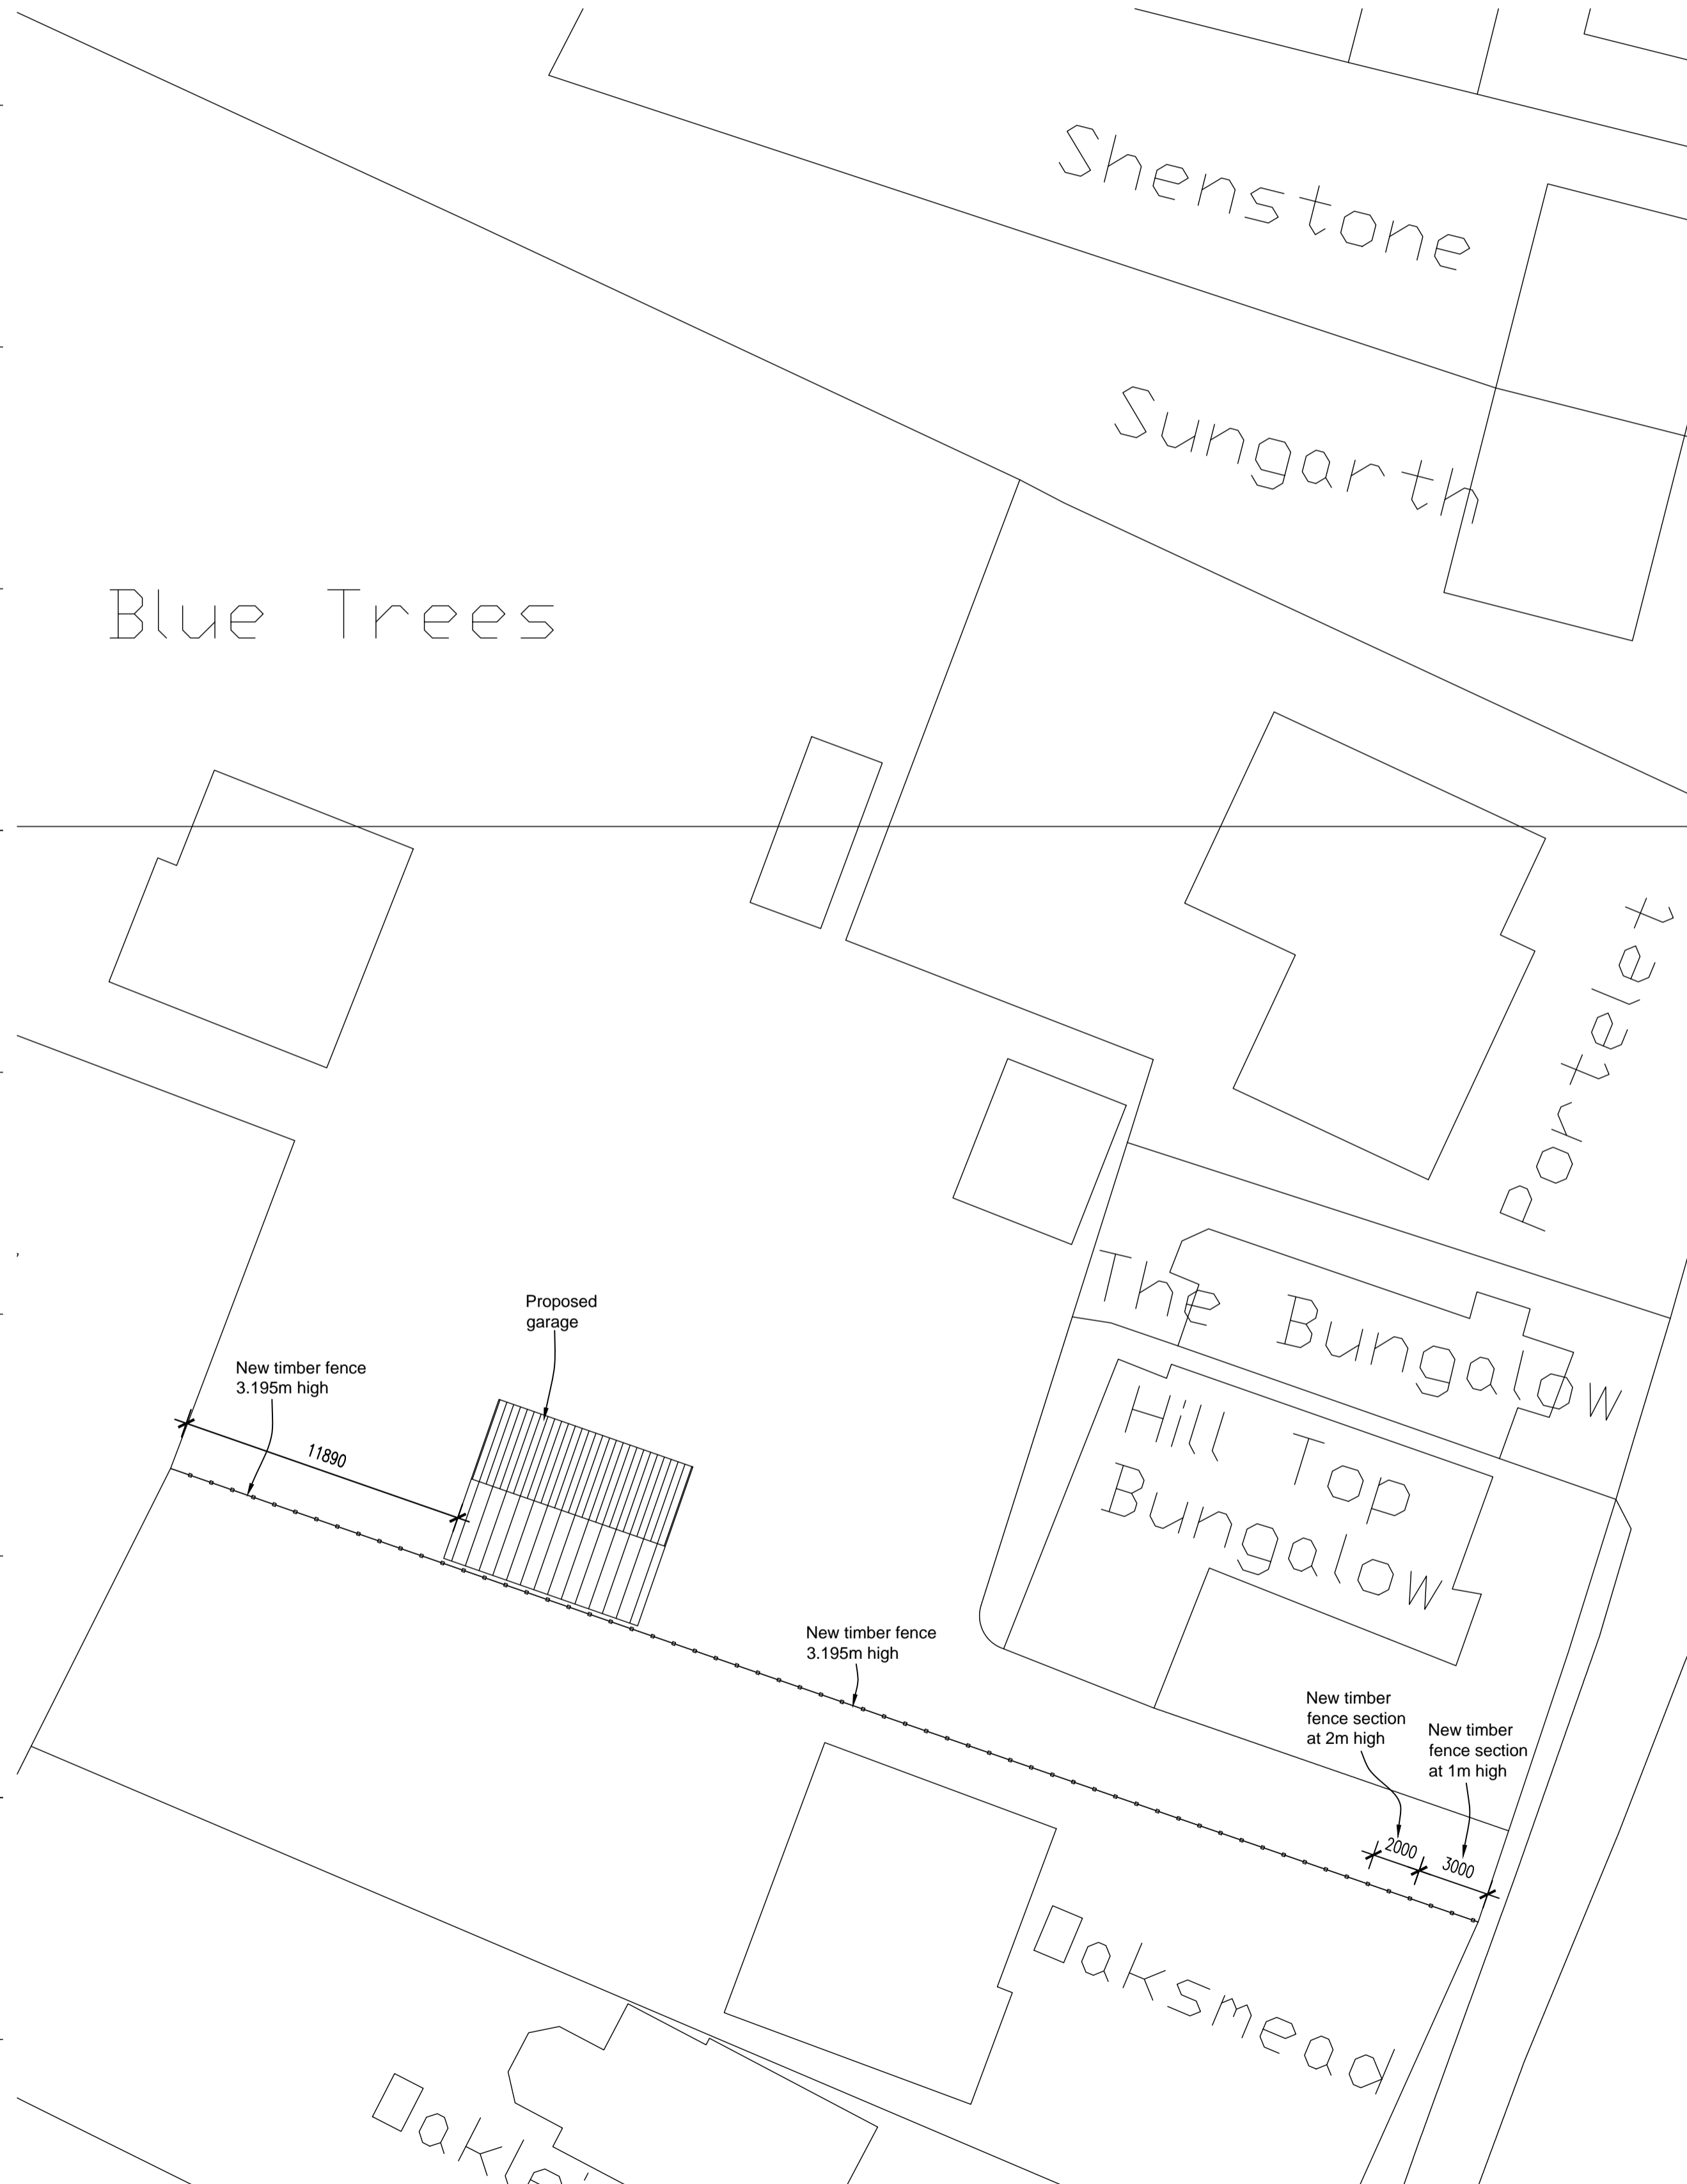


Site Plan (scale 1:200)

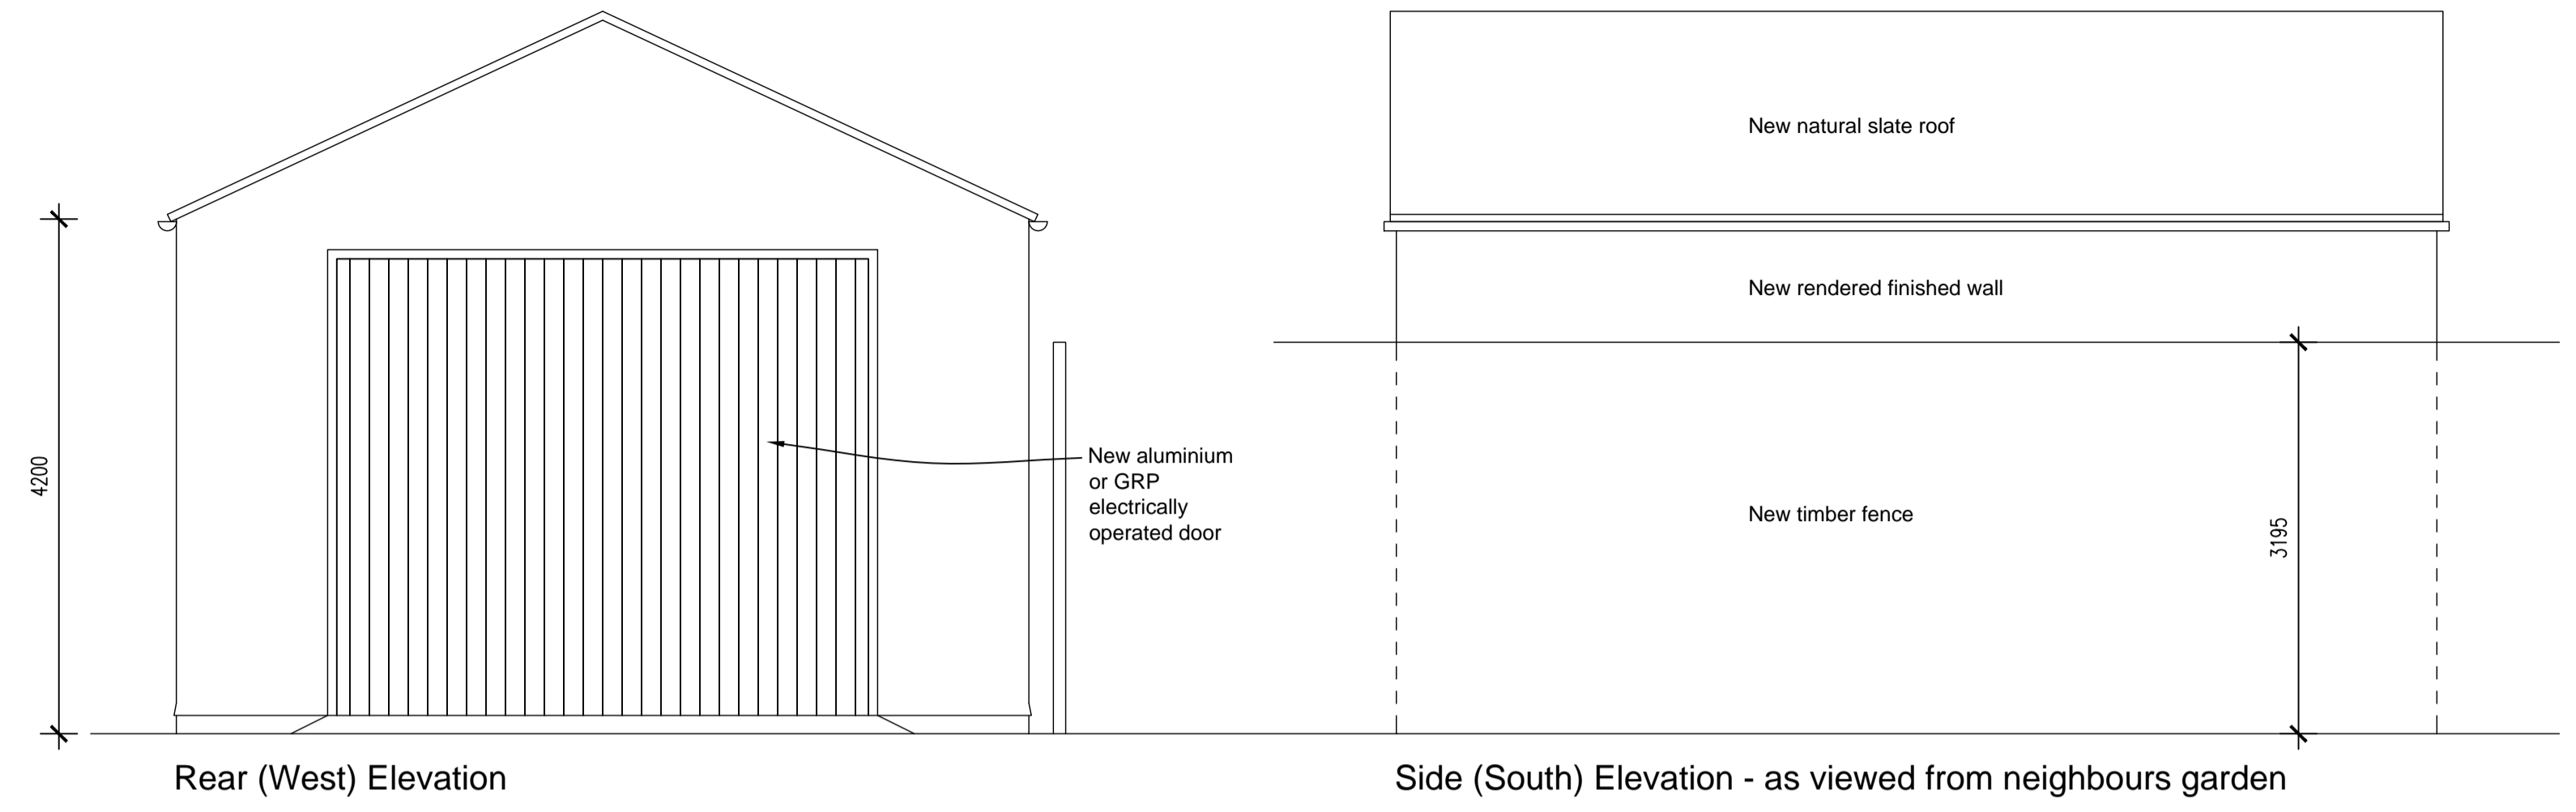


Rear (West) Elevation

Side (South) Elevation - as viewed from neighbours garden

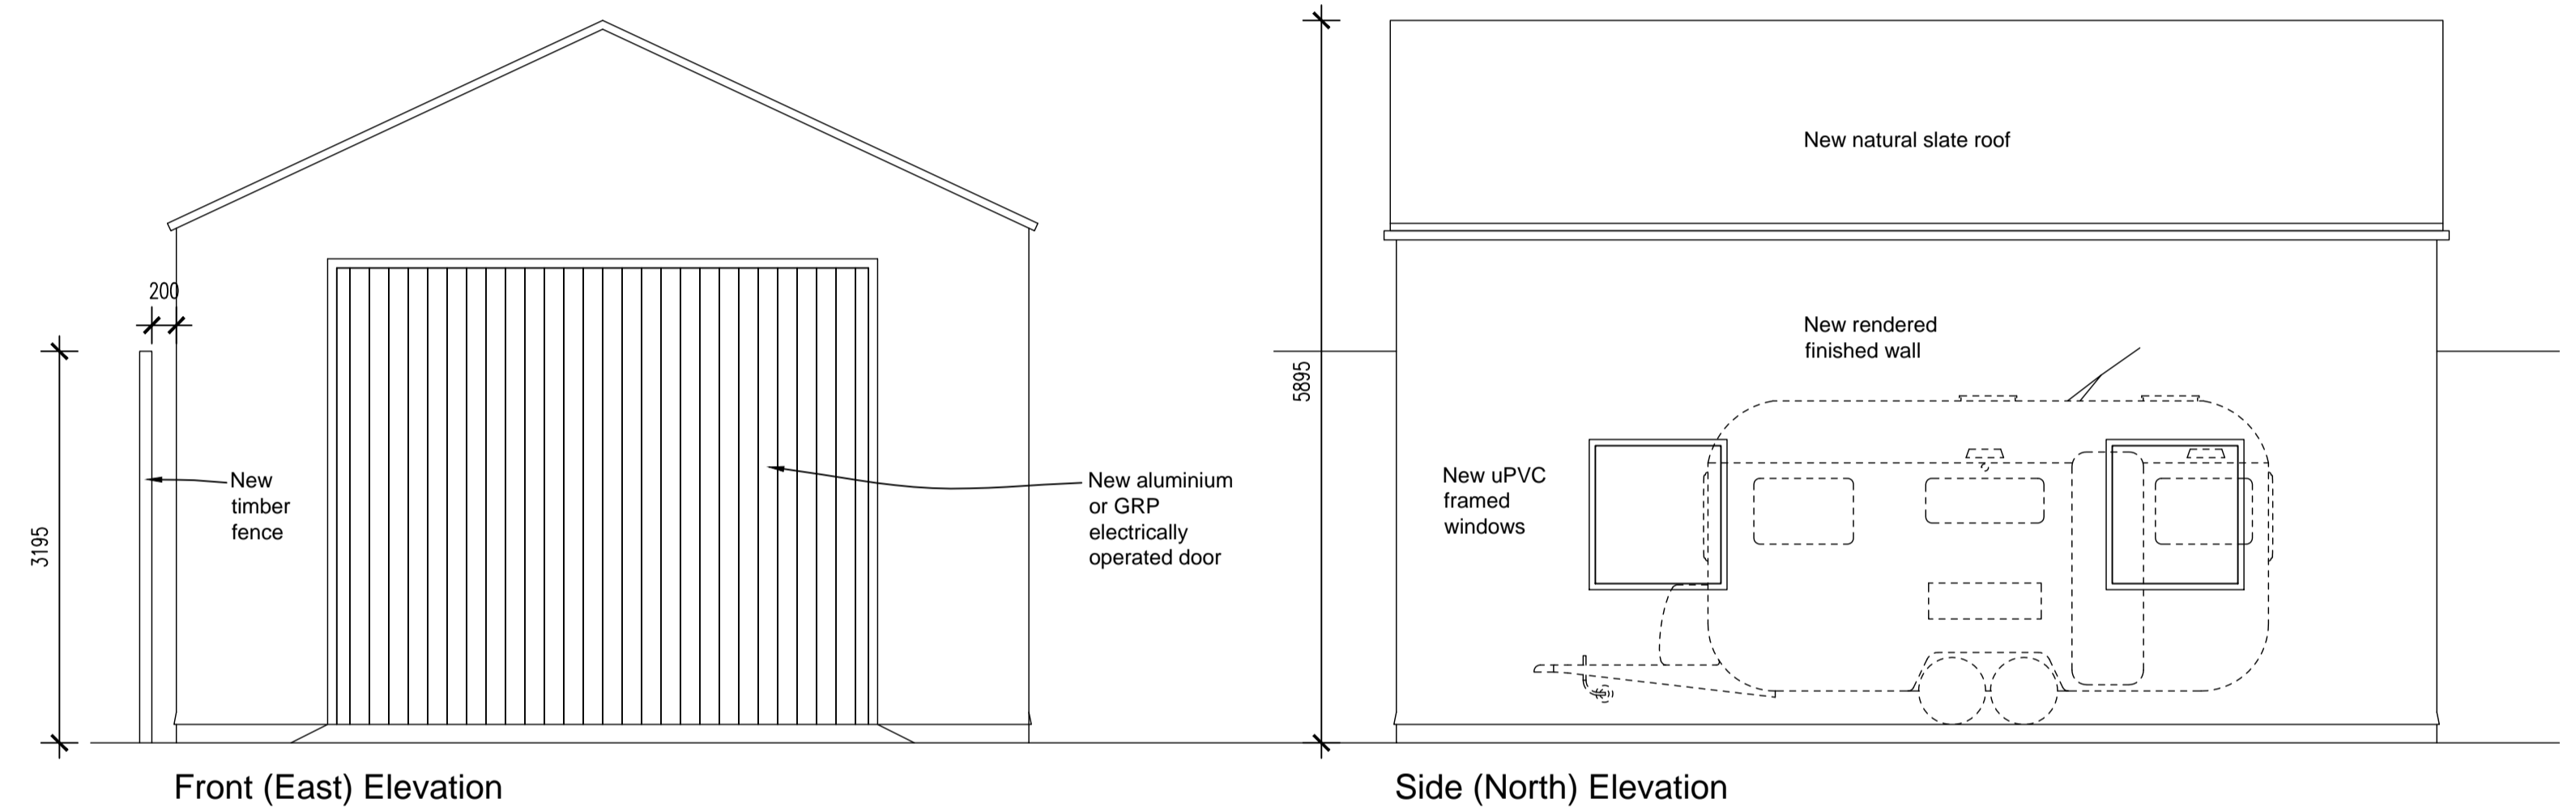

Front (East) Elevation

Side (North) Elevation

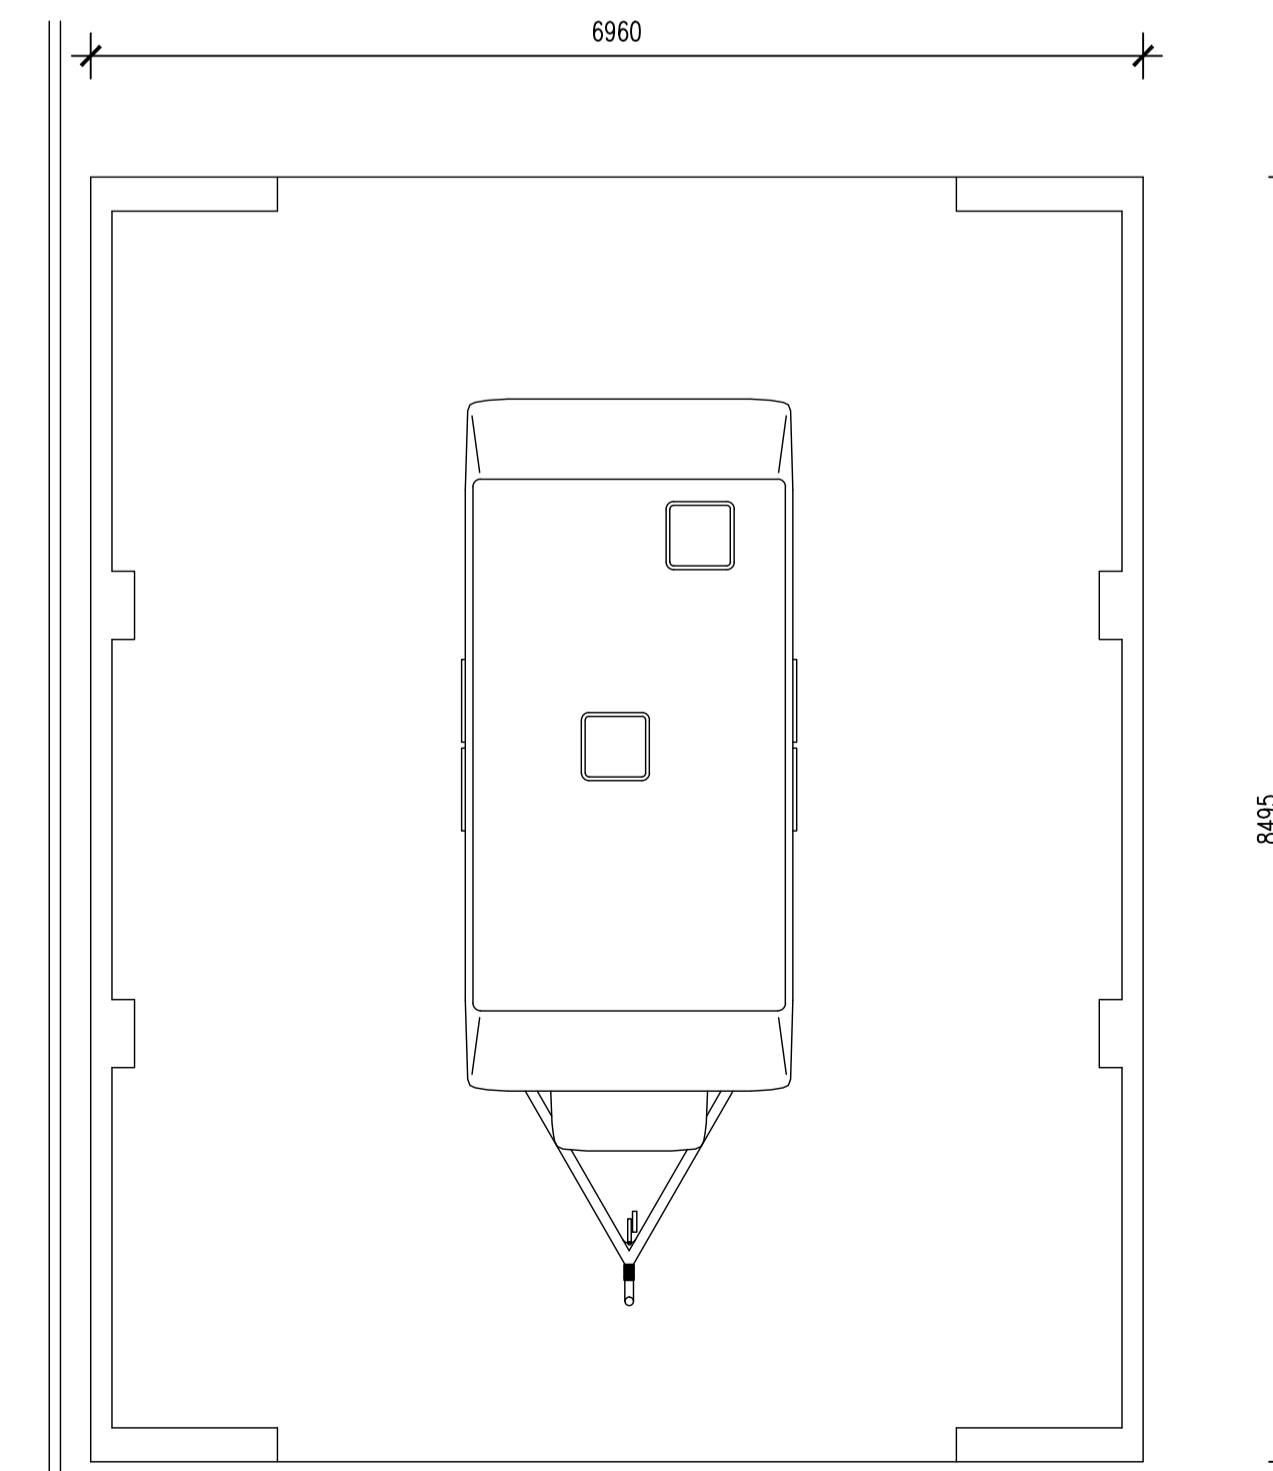

Plan

Rev	Date	Drawn by	Comments

Client
Mr J Rowley

Project
**Blue Trees, Copster Green
Proposed caravan garage and fence**

Drawing
Proposed Garage and fence details

Date
January 2016

Drawn by
Craig Buck

Scales
1:50+200 @ A1

Job No - Dwg No - Rev
16007 - 01

The Intelligent Design Centre
Creative thinking in architecture, engineering and the built environment

5-11 Eagle Street
Accrington
Lancashire
BB5 1LN

T: 01254 232007
F: 01254 392193
E: info@intelligentdesigncentre.co.uk
W: intelligentdesigncentre.co.uk