



Ground Floor


EXISTING PLANS

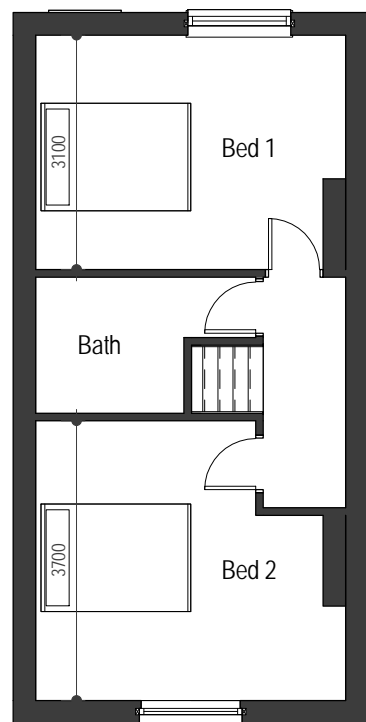

First Floor

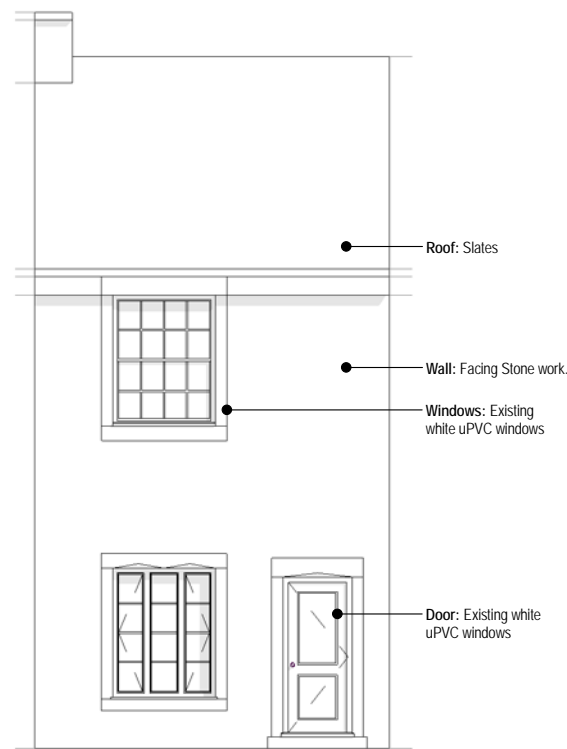


North Elevation

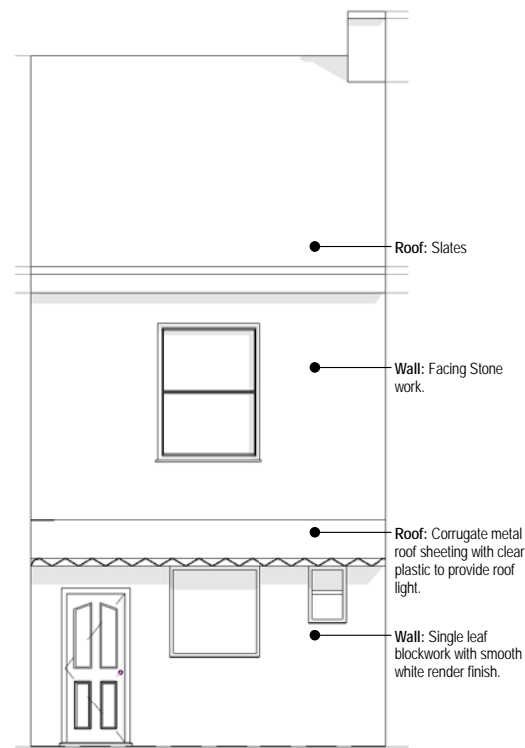


South Elevation

EXISTING ELEVATIONS

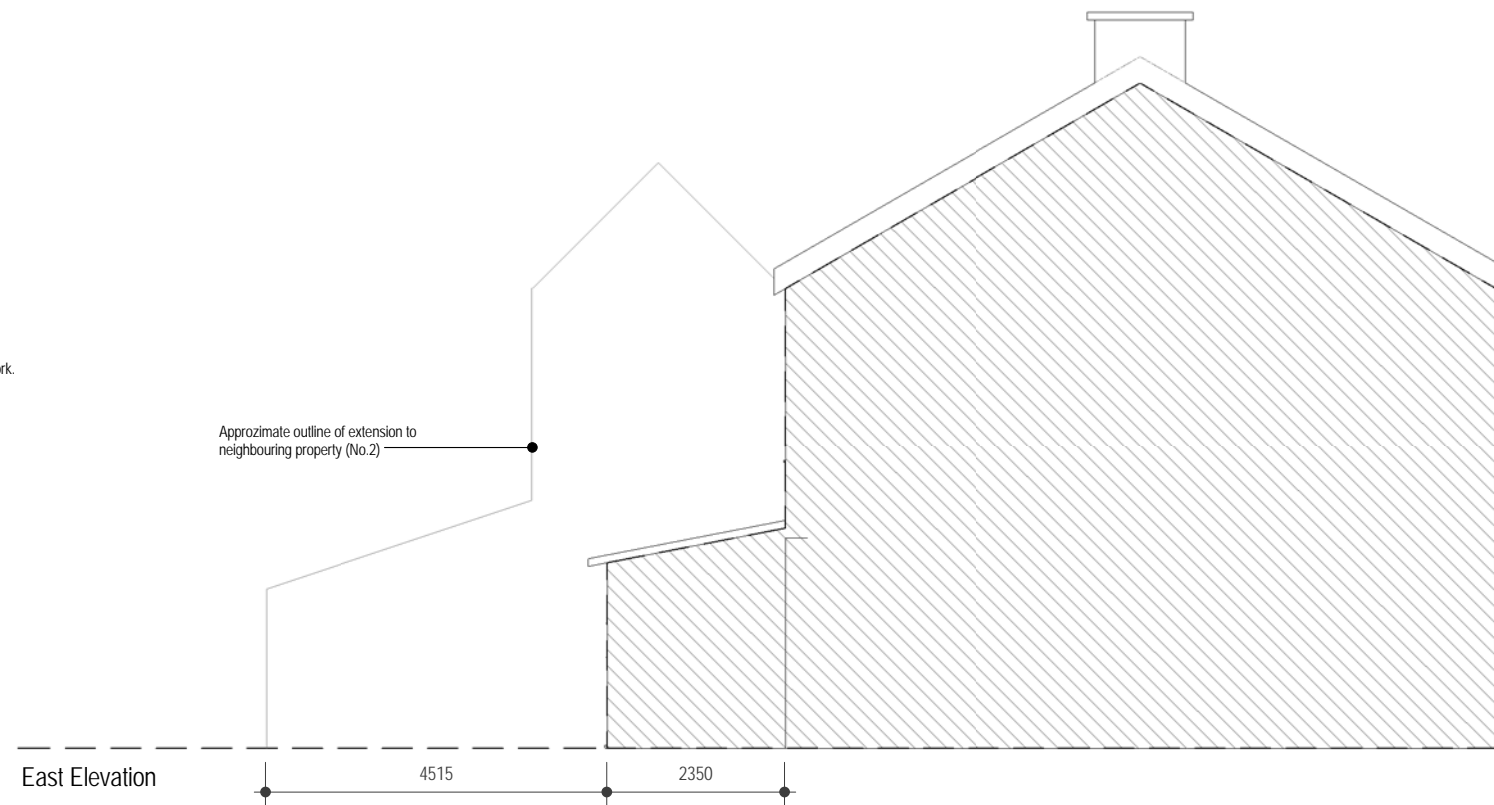

East Elevation

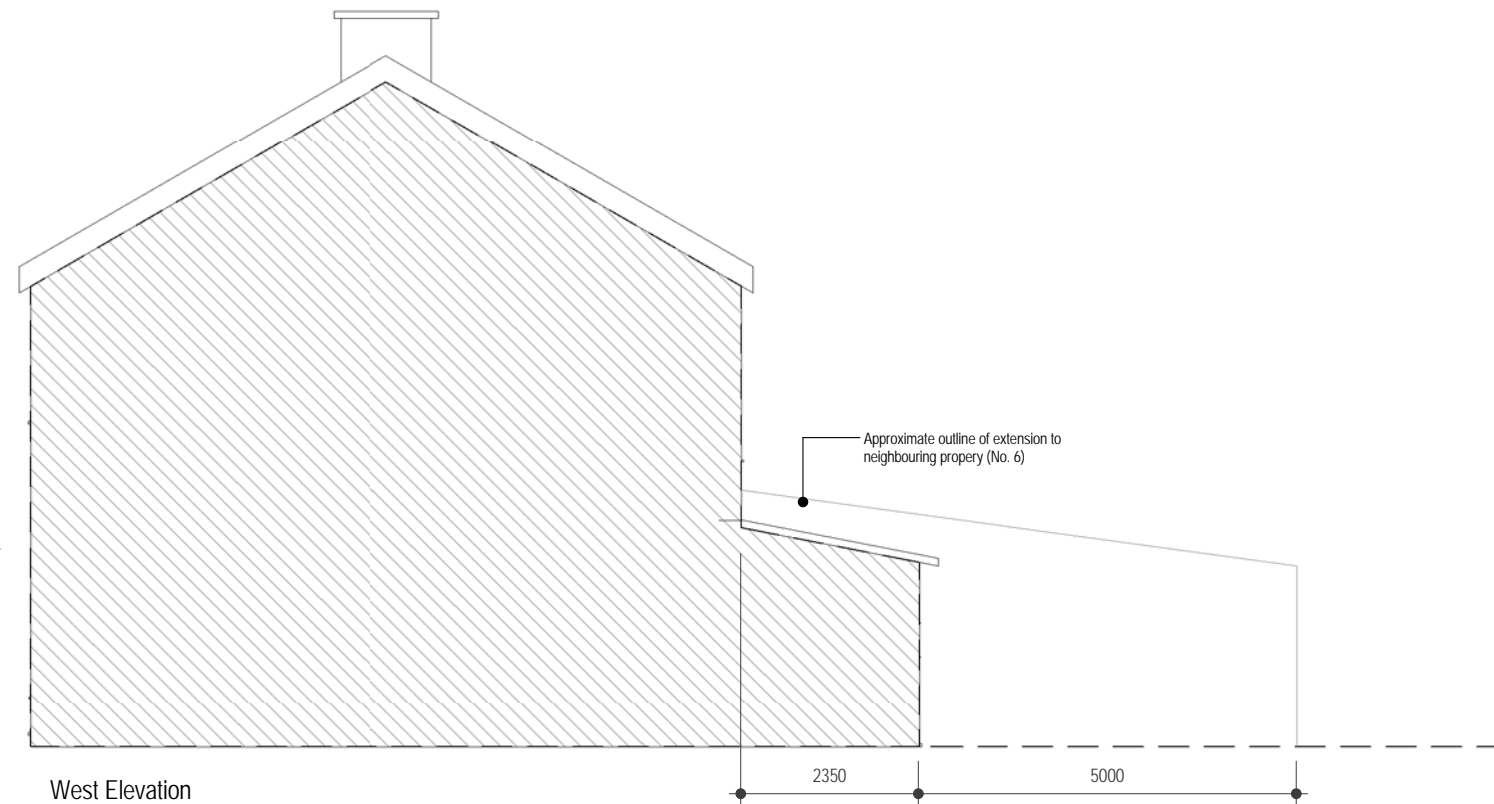

West Elevation

No.	Description	Date

PROJECT 4 De Lacy St, Clitheroe		CLIENT Mr W. Child	
SHEET Existing Plans & Elevations		Date 24.01.16	Project number DLS
		Scale (@ A3) 1 : 100	REV
		Drawn by ELL	DRAWING NUMBER EX(20)01
		Checked by -	