



Proposed Ground Floor Plan

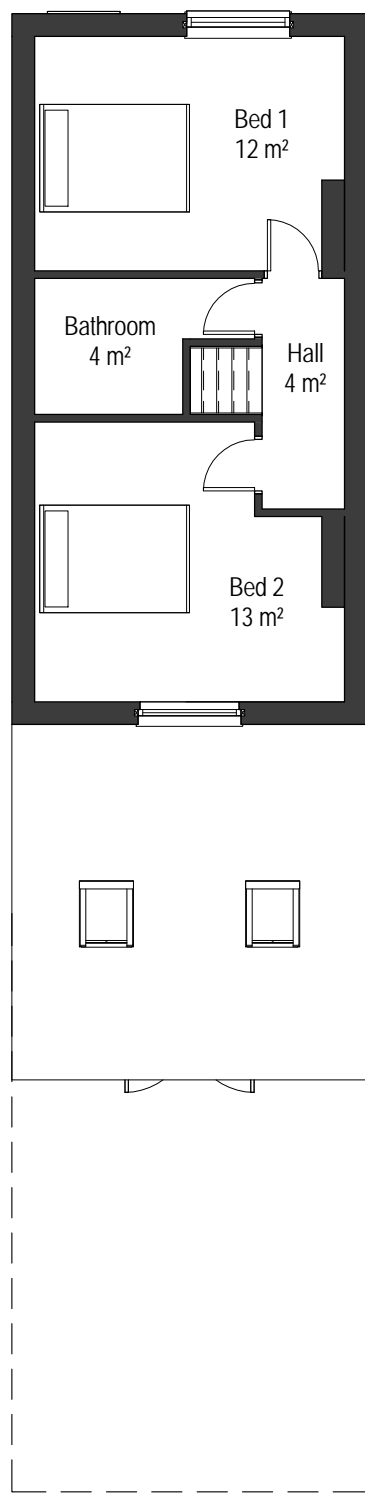


Proposed First Floor


PROPOSED PLANS

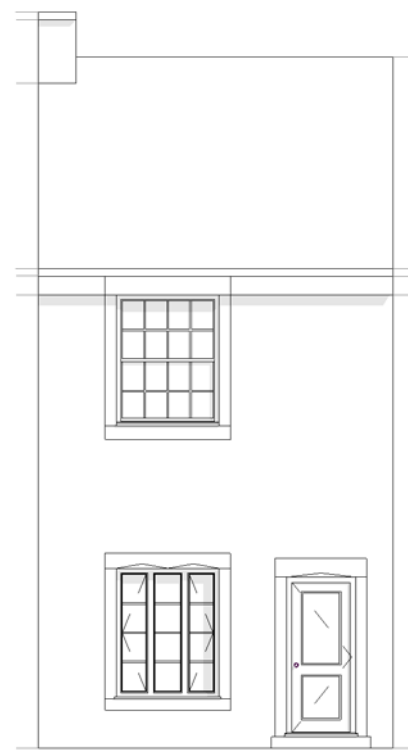


North

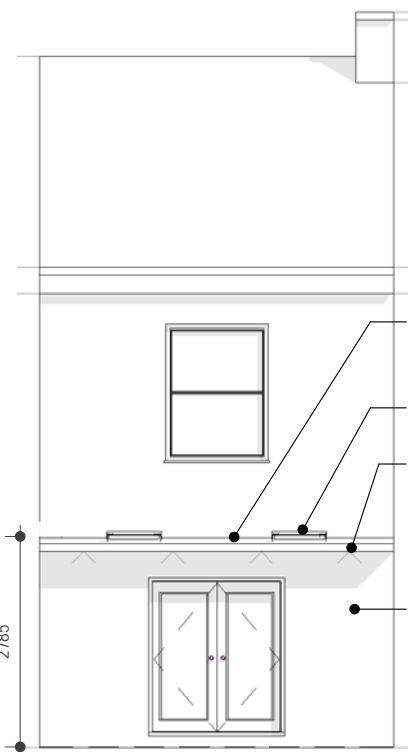

South

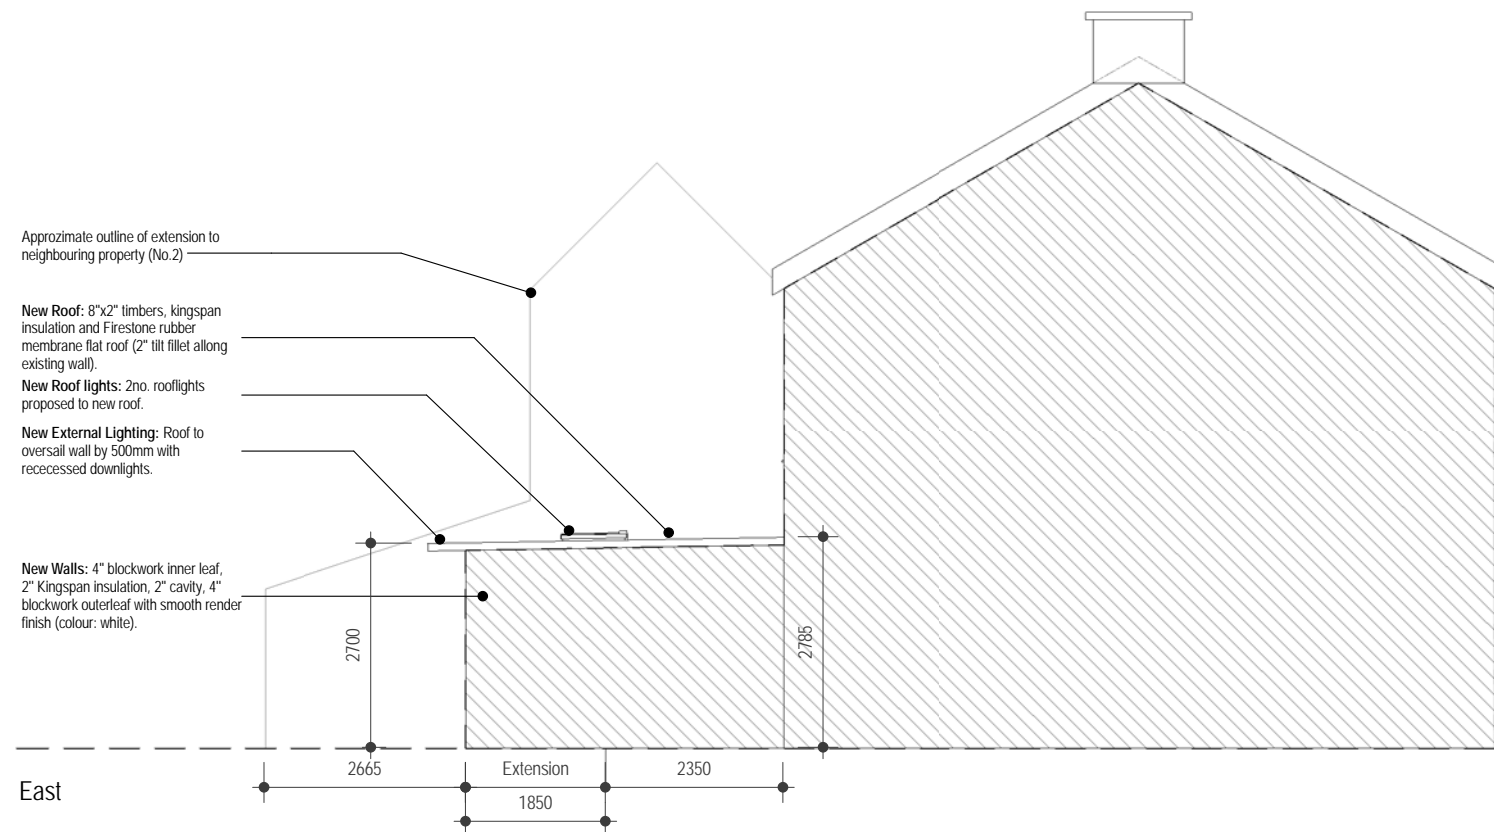

East

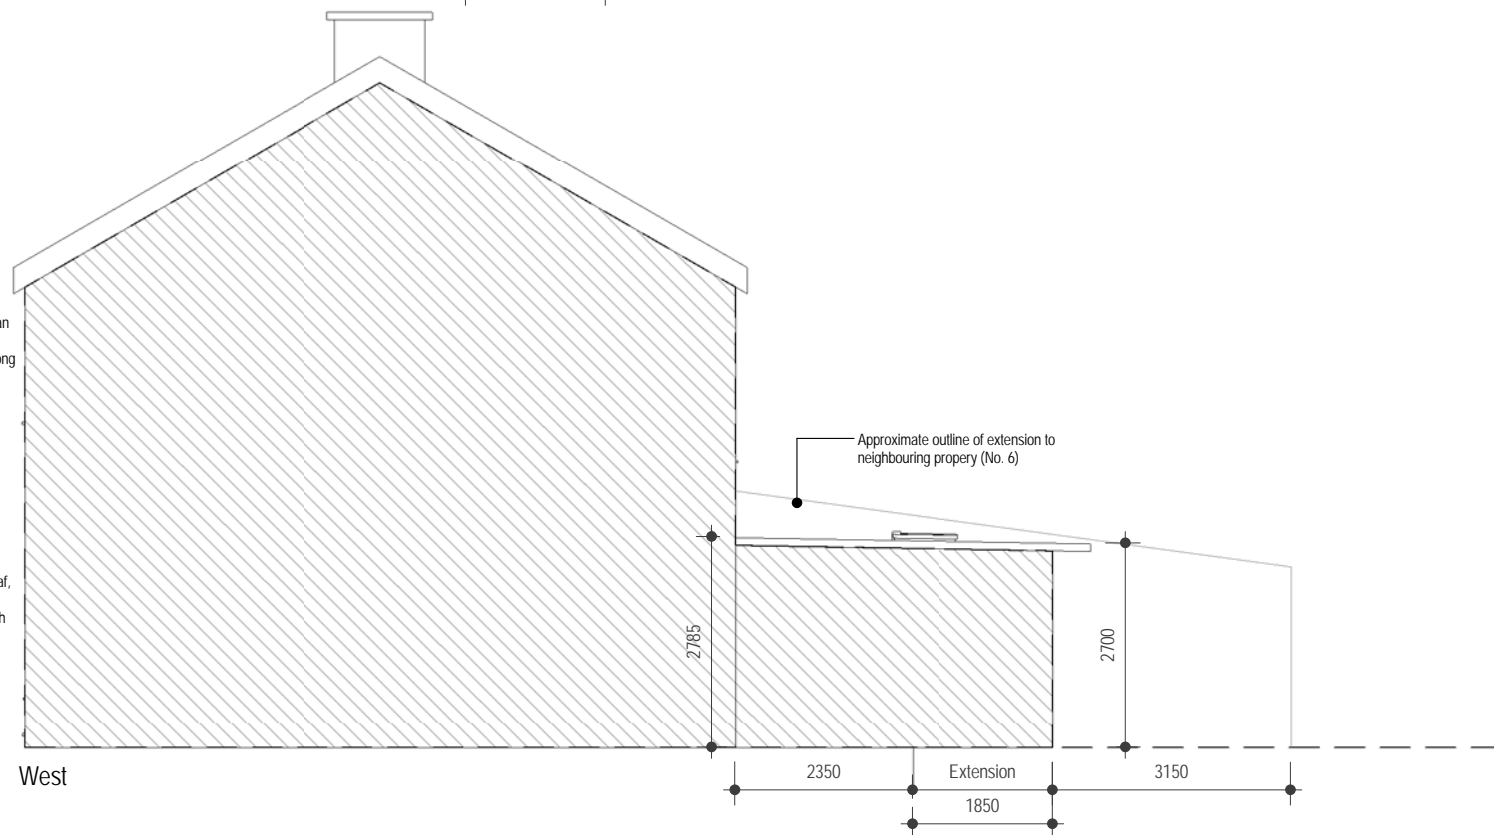

West

PROPOSED ELEVATIONS

No.	Description	Date
1	Dimensions added following feedback from LPA.	08.02.16

PROJECT 4 De Lacy St, Clitheroe		CLIENT Mr W. Child	
SHEET Proposed Plans&Elevations		Date 24.01.16	Project number DLS
		Scale (@ A3) 1 : 100	REV 1
		Drawn by ELL	DRAWING NUMBER PL(20)01
		Checked by -	