




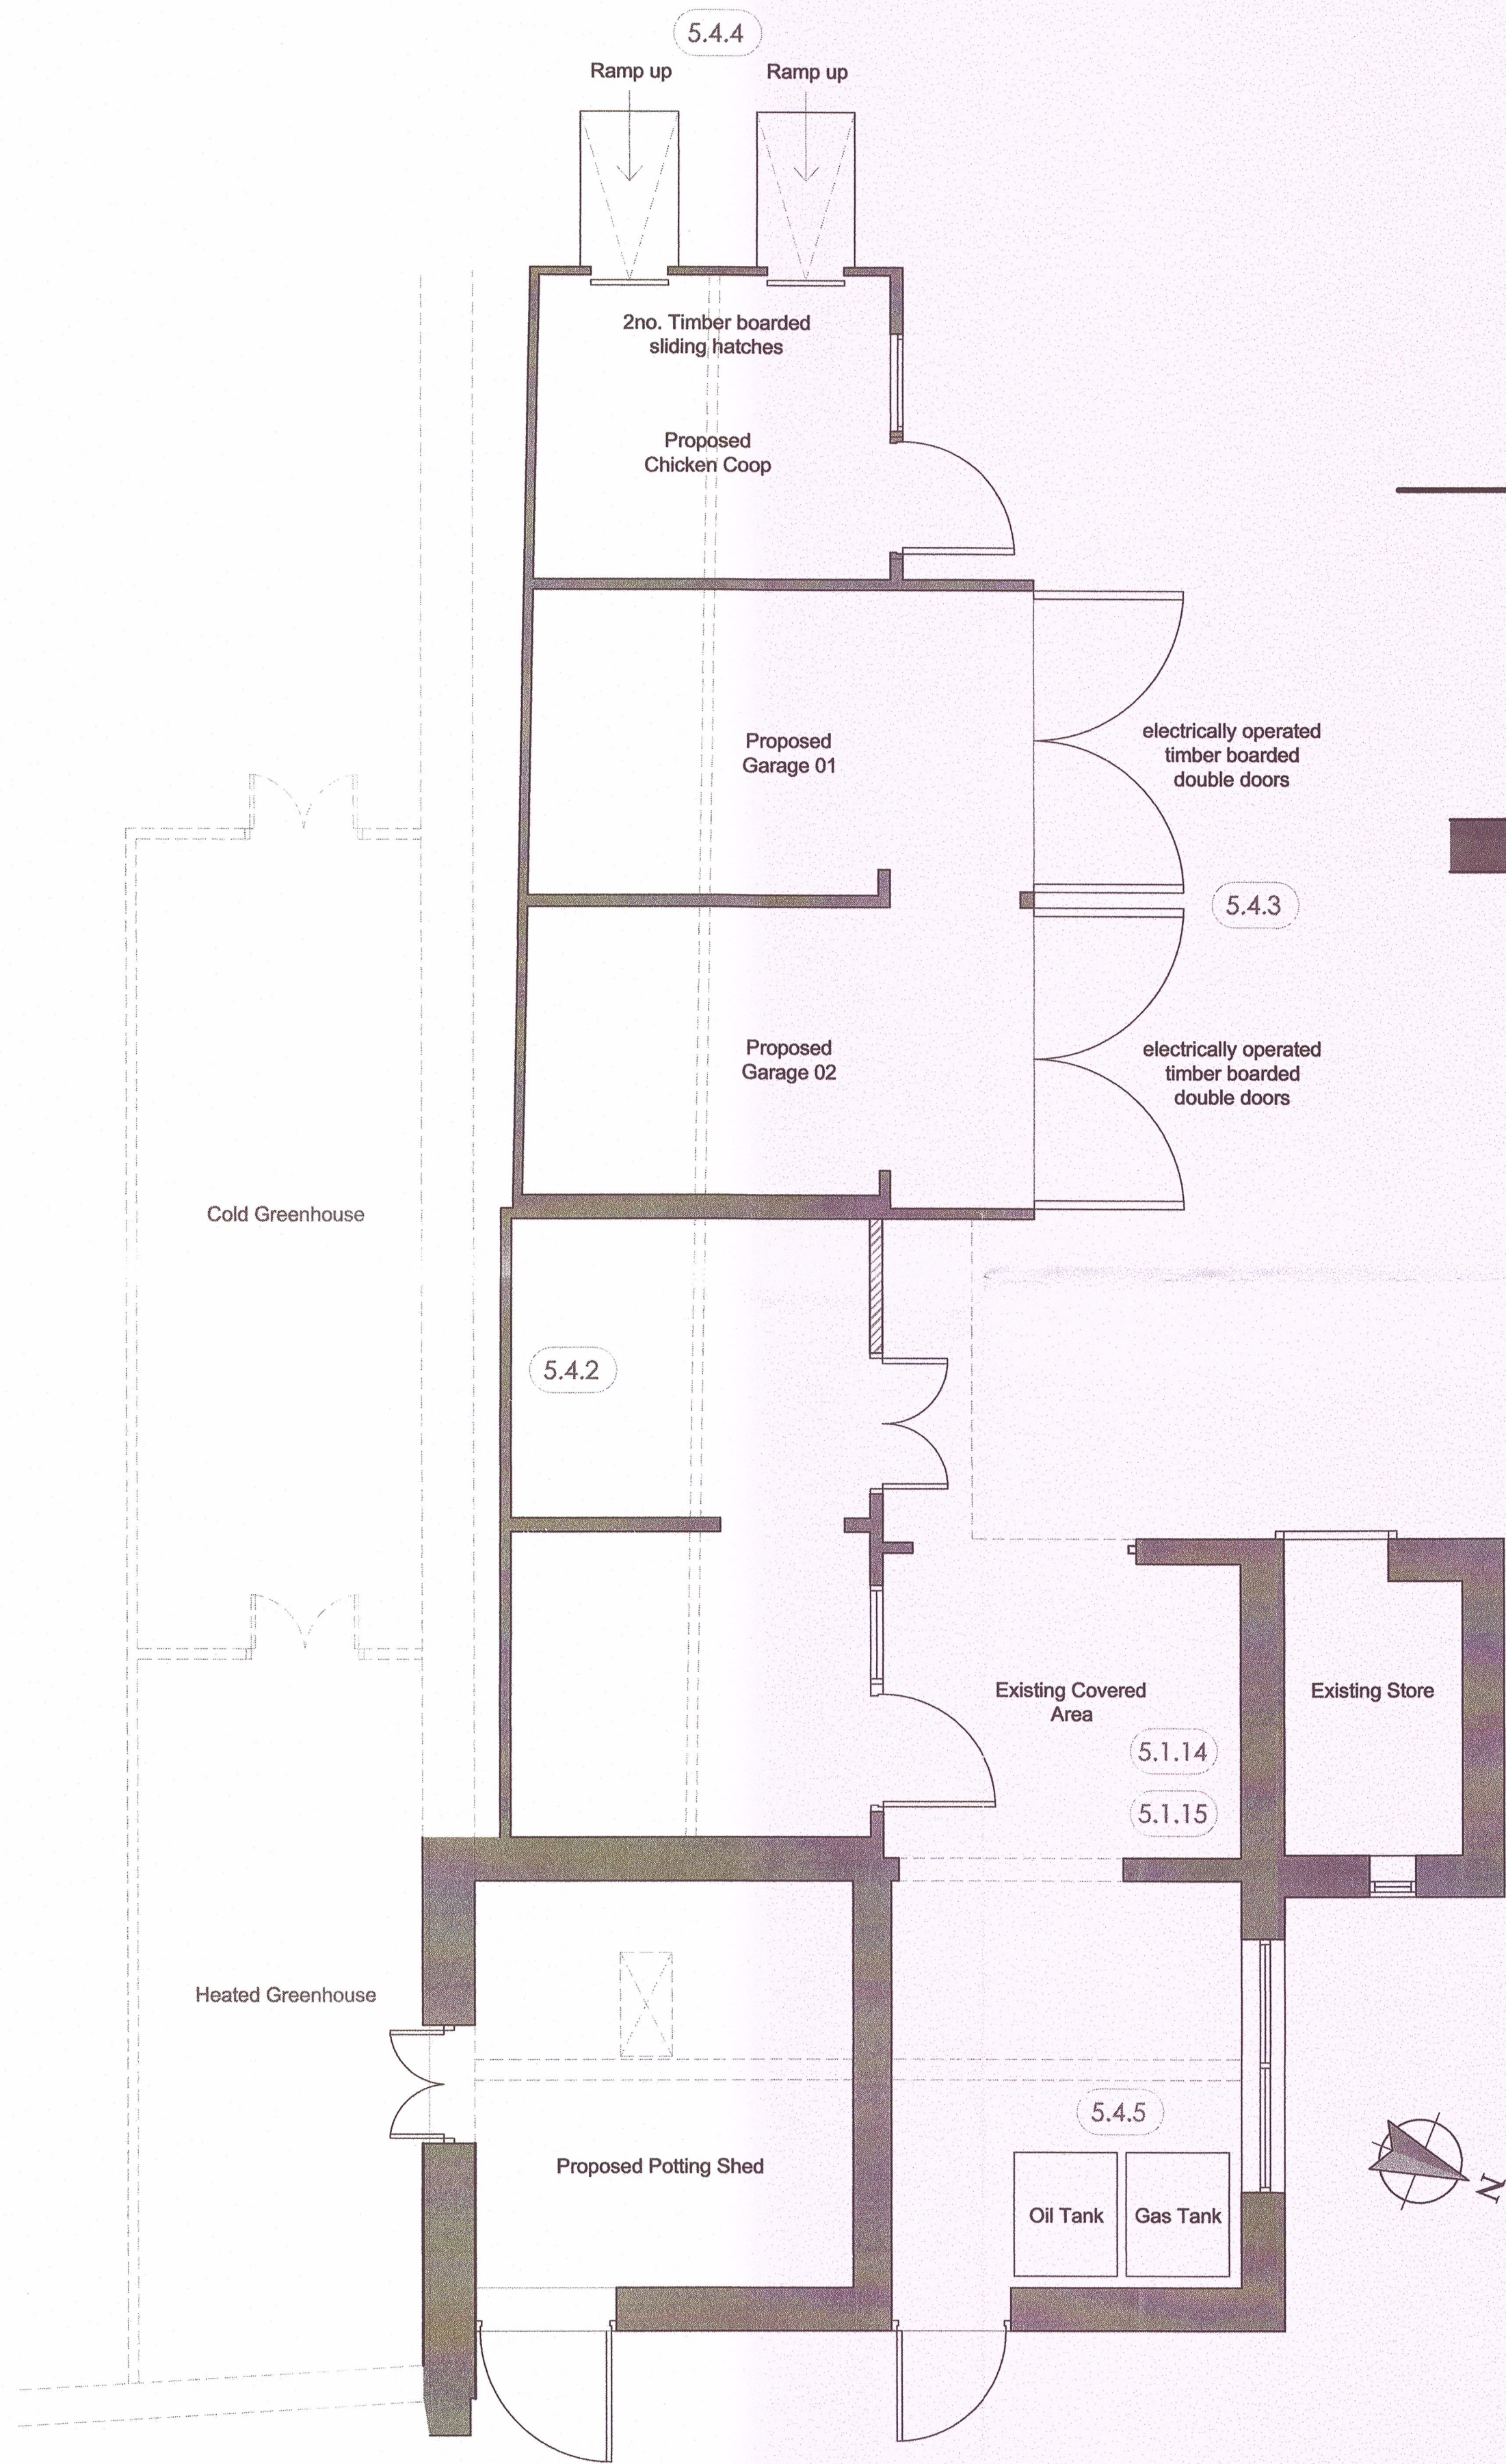


Proposed Garages - Plan
1:50 Scale

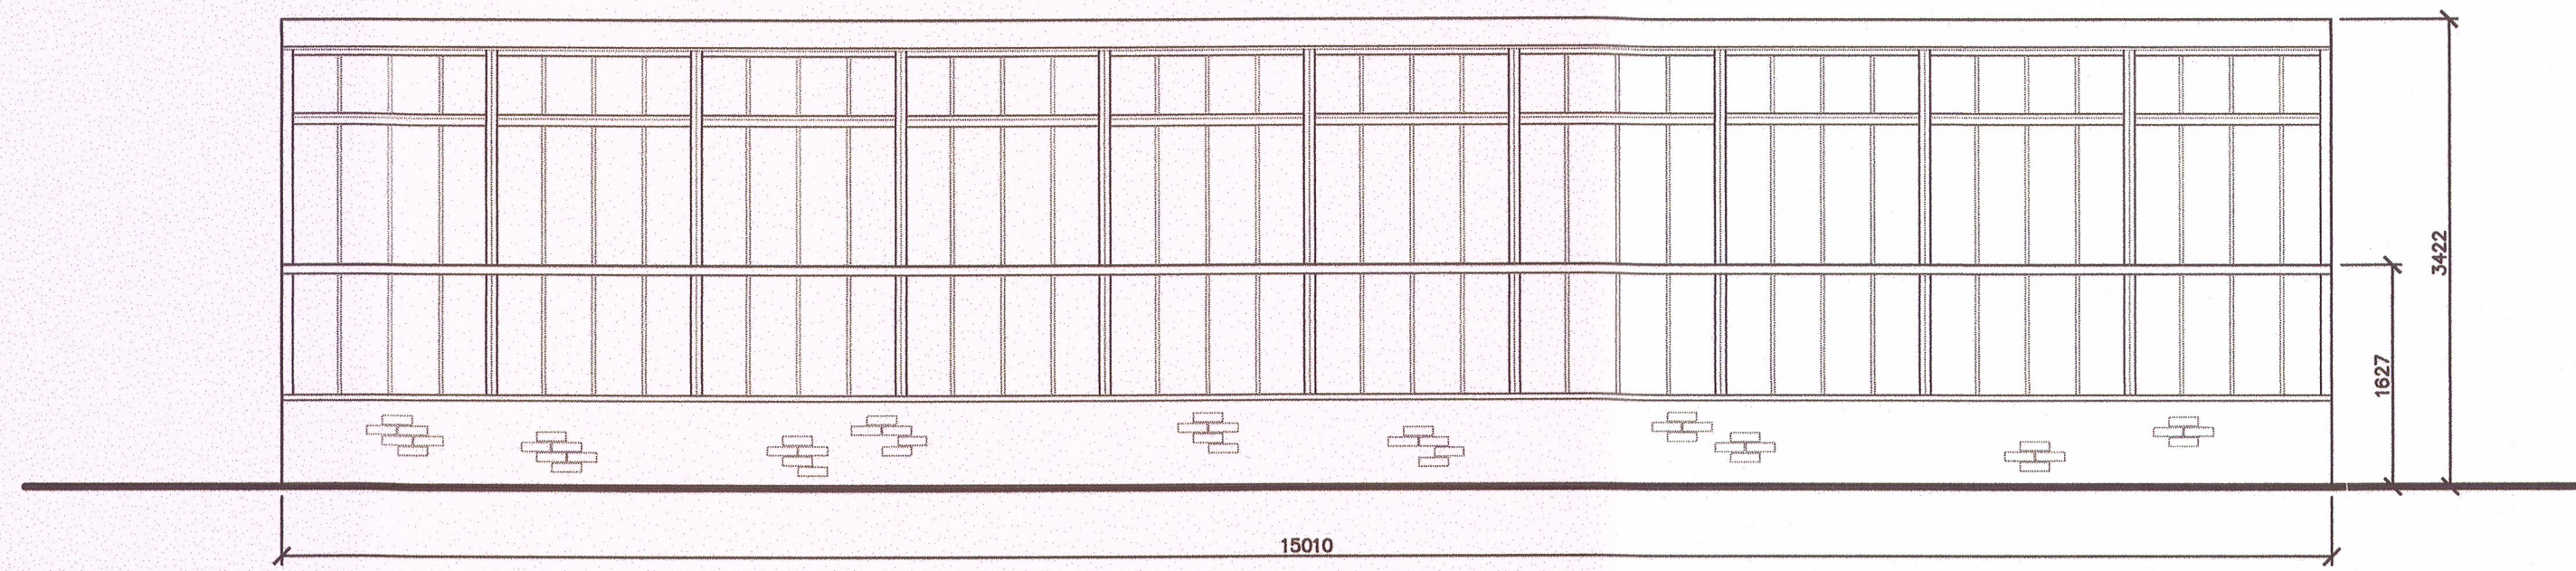


Proposed Greenhouse - South Elevation
1:50 Scale

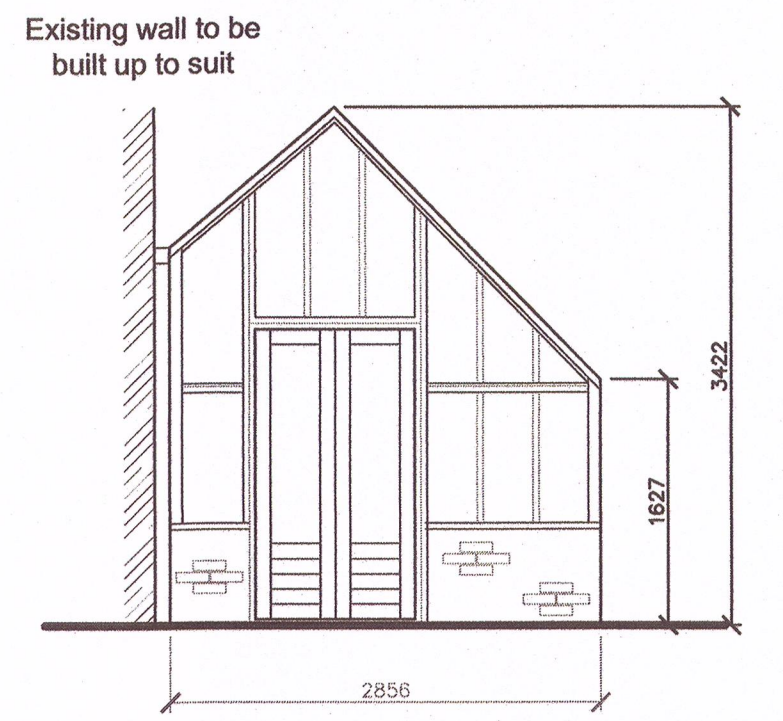


Proposed Greenhouse - West Elevation
1:50 Scale

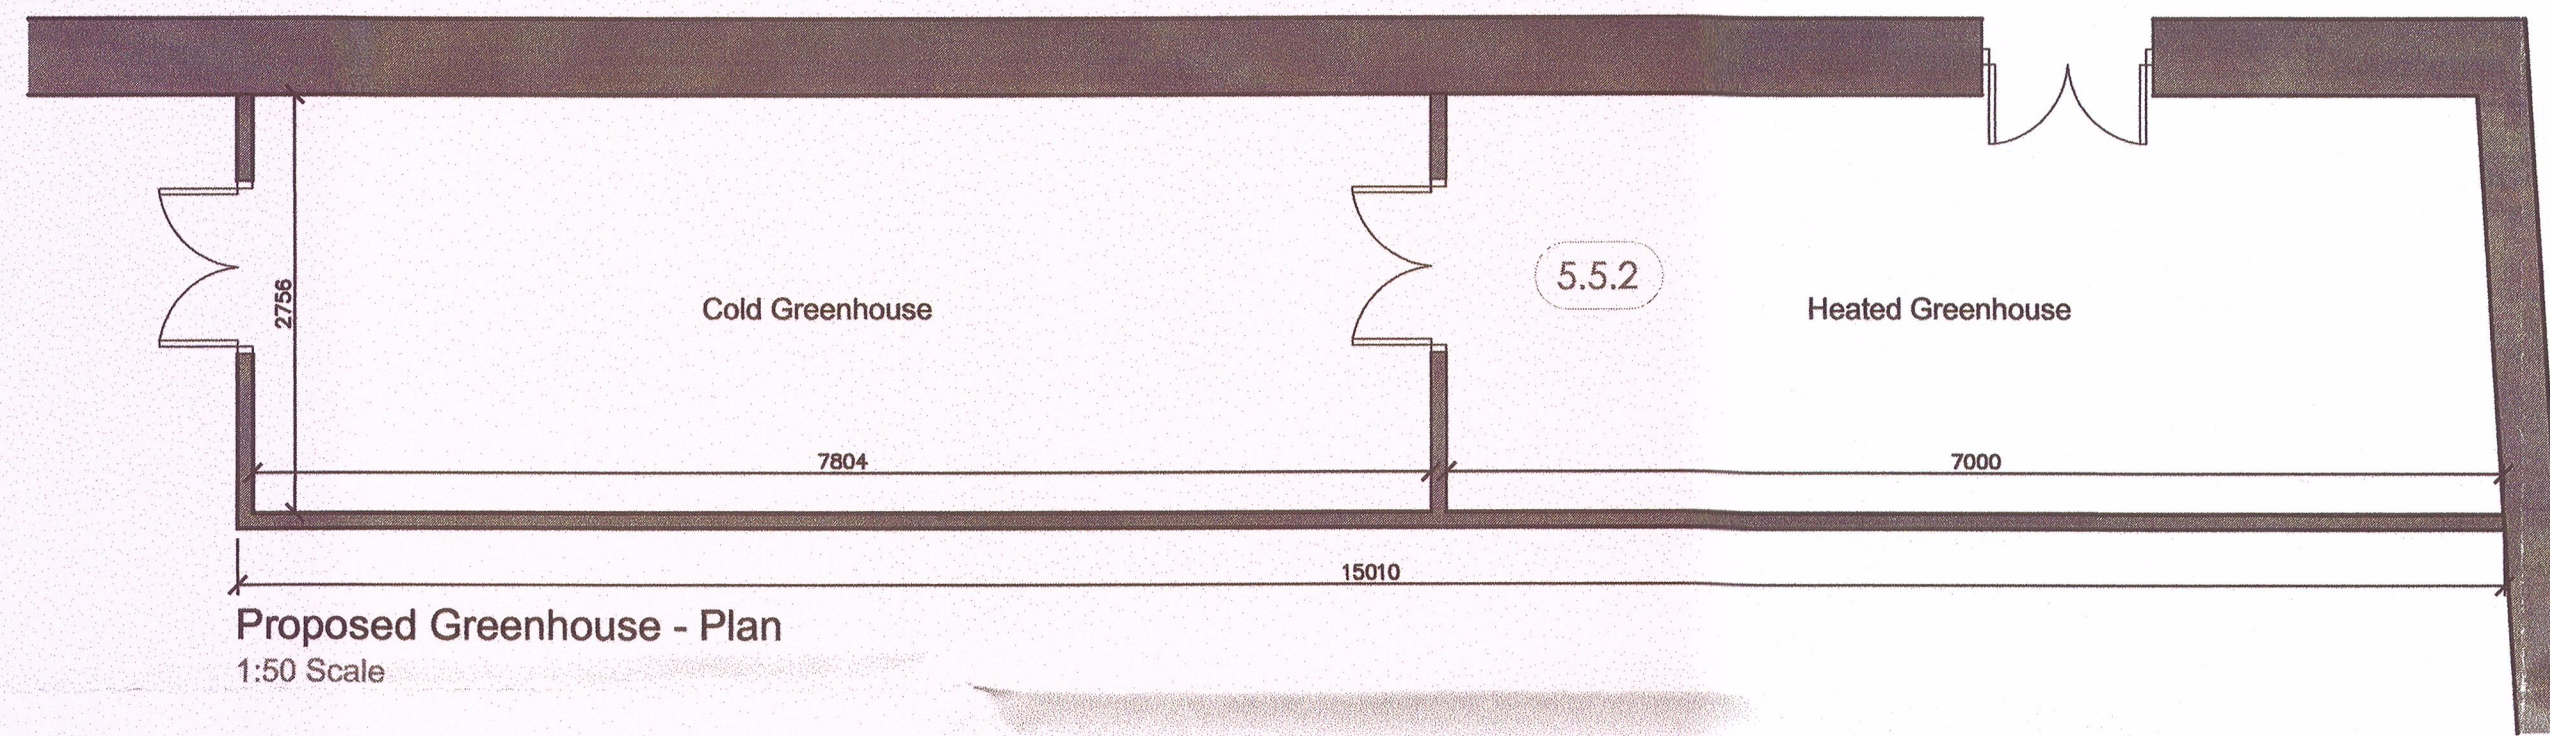


Proposed Greenhouse - Plan
1:50 Scale

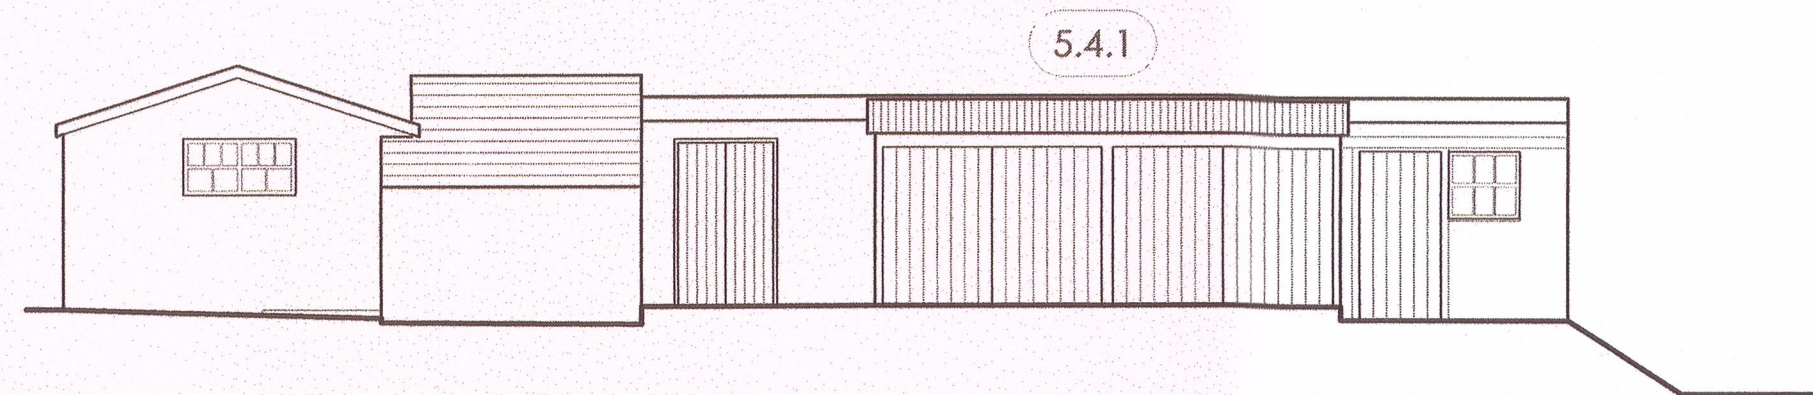

Proposed Garages - North Elevation
1:100 Scale

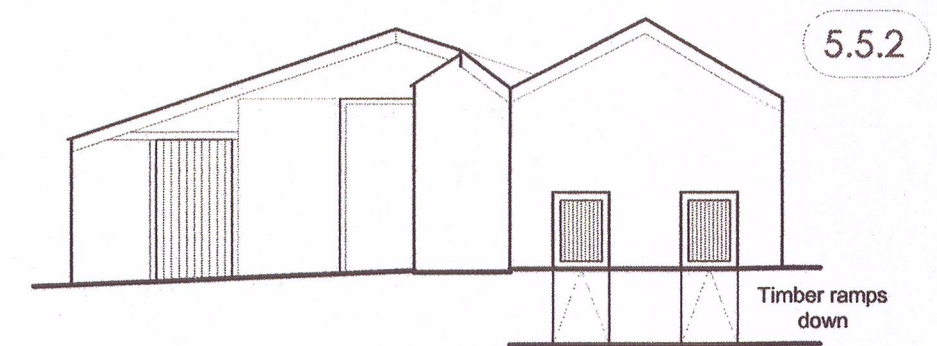

Proposed Garages - West Elevation
1:100 Scale

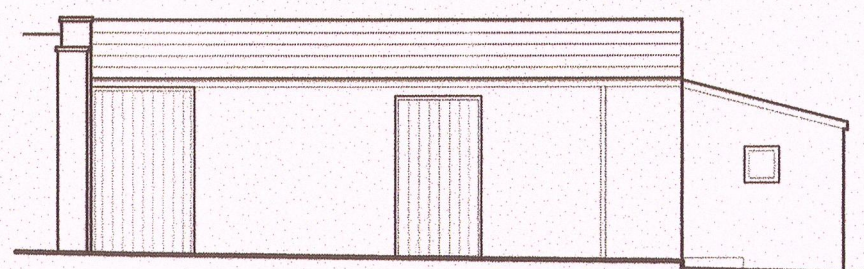

Proposed Garages - East Elevation
1:100 Scale

320160121P

A MF - Proposed Greenhouse Added 25.01.2016
no. by chk. revision date

Client
Mr and Mrs Cooley

Job Title
Proposed alterations to:
Dower House
Park Road
Gisburn

Drawing Title
Proposed Garages
Proposed Plan and Elevations

Scale Date Drawn
Various @ A1 Dec 2015 NE

spa
SUNDERLAND PEACOCK & ASSOCIATES LTD.
HAZELMERE, PARK ROAD, CLITHEROE
LANCASHIRE, BB7 2AG
T 01200 423179 F 01200 427328
E info@sunderlandpeacock.com
www.sunderlandpeacock.com

4966 - P06 A