


This drawing is to be read in conjunction with all relevant Architect, consultants' and specialists' drawings and specifications. The Architect is to be notified of any discrepancies before proceeding. Do not scale from this drawing. All dimensions and levels are to be checked on site. This drawing is subject to copyright. All work carried out before Planning and Building Permission has been granted is at the contractor/client's risk.

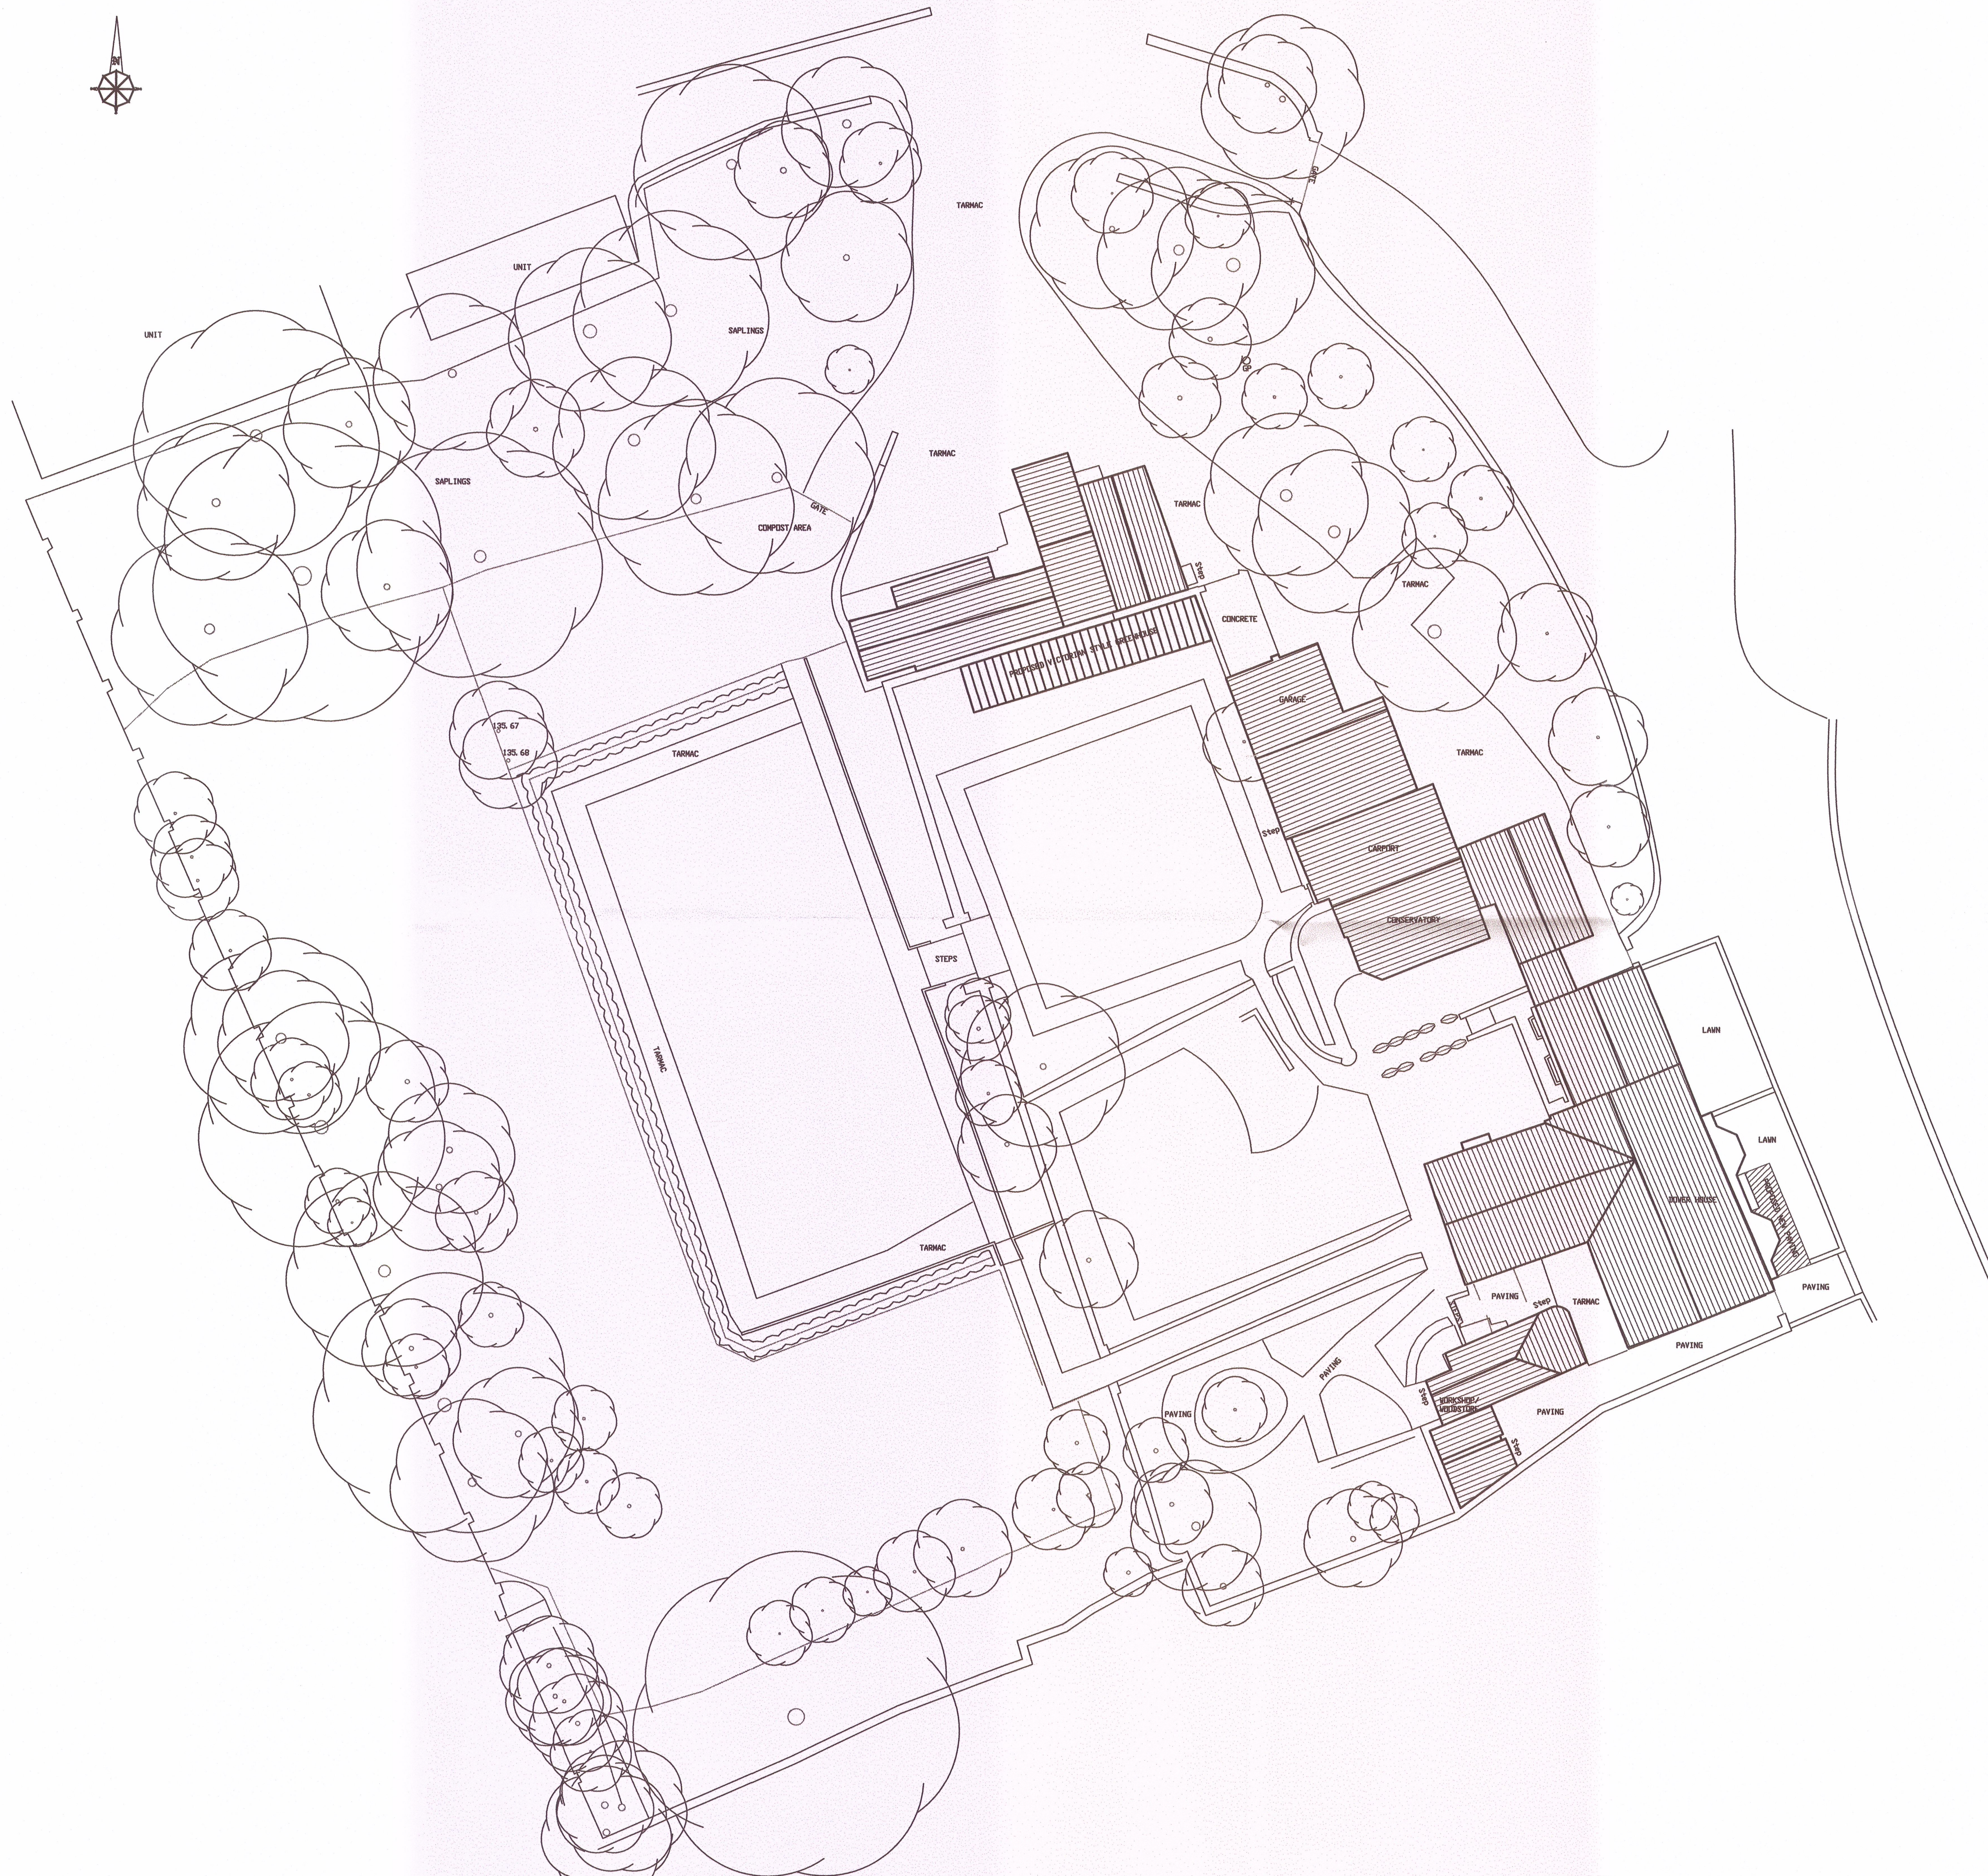

320160121P

A	MF	=	Proposed Greenhouse Added	25.01.2016
no.	by	chk	revision	date

Client
Mr and Mrs Cooley

Job Title
Proposed alterations to:
Dower House
Park Road
Gisburn

Drawing Title
Proposed Site Plan

Scale 1:200 @ A1	Date Nov 2015	Drawn MF
---------------------	------------------	-------------

spa
SUNDERLAND PEACOCK ARCHITECTS

SUNDERLAND PEACOCK & ASSOCIATES LTD.
HAZELMERE, PIMLICO ROAD, CLITHERIE
LANCASHIRE, B67 2AG
T 01200 423178 F 01200 247328
E info@sunderlandpeacock.com
www.sunderlandpeacock.co.uk



4966 - P01 A