


This drawing (or any part thereof) may not be copied, transmitted or disclosed to any third party or unauthorized person without the prior written permission of Gilling Dod Architects.
This drawing is to be read in conjunction with all other relevant drawings prepared by consultants and sub-contractors.
Do not scale from this drawing. Work only to printed dimensions.
Report any discrepancies to the Architect or representatives thereof.

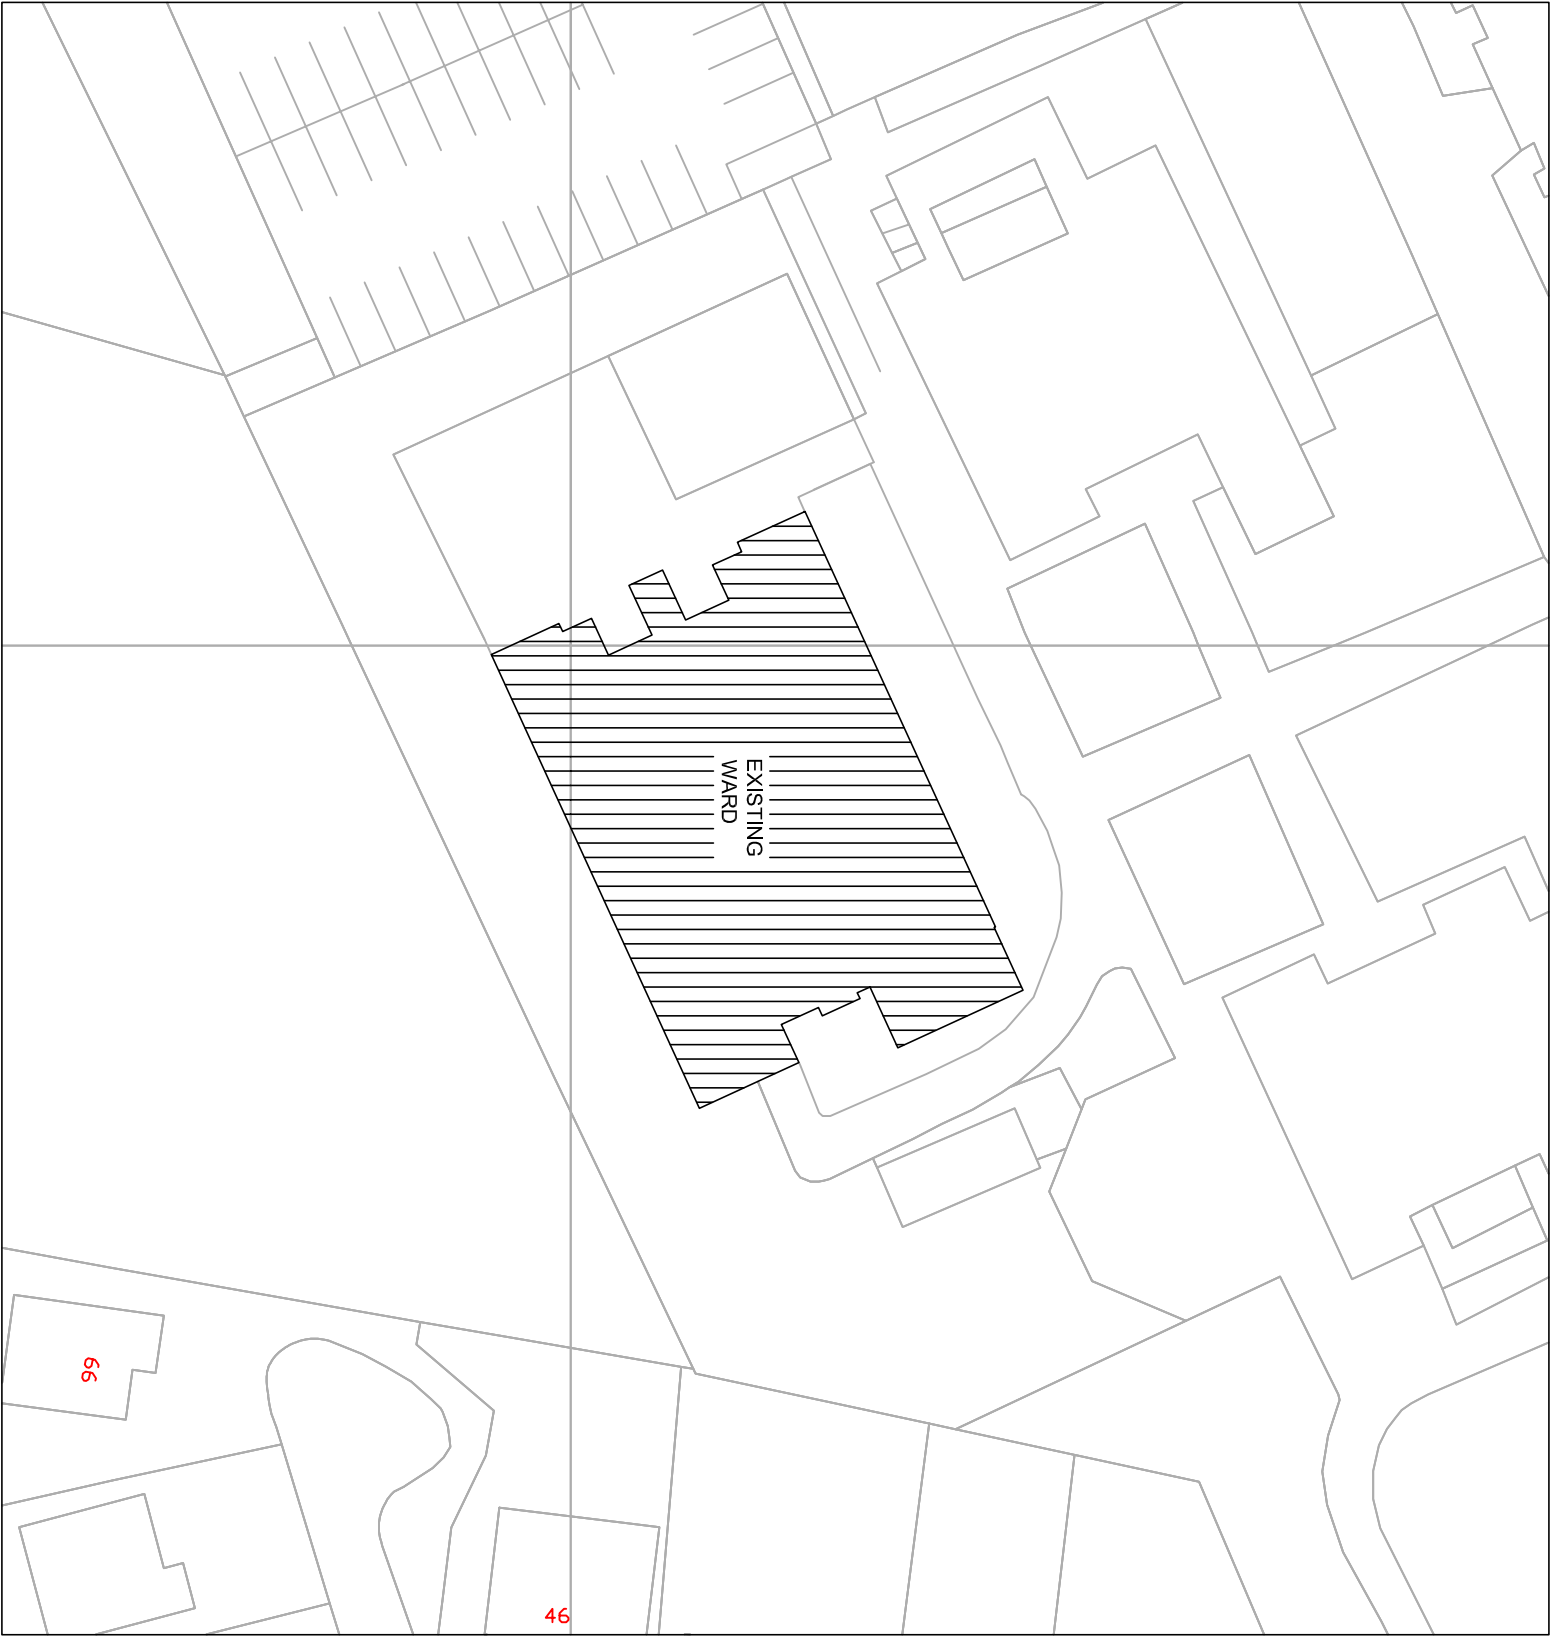

P2	Issued for Planning	04/12/15
SW	Word name corrected	BP
P1	Issued for Planning	13/11/15
CM		BP
SW		Date
Rev.	COMMENTS	
By		
Chkd		Authorised



The Chuck Barn, Dunsby Park, Chideley, Lancashire, PR7 4AT
Tel: 01257 260070
Fax: 01257 260071
<http://gillingdod.com>

Project
Arkwright Ward
4 Bedroom Extension
NHS Partnership in Care

Drawing
Existing Site Plan

Status	Information ☒	Comment ☐	Approval ☐
Tender	☐	Construction ☐	

Project number	Scale	Original dra. sheet size
7326	1:500	A3

Drawn By	Checked By	Date
CM	SW	13/11/15

Drawing number	Rev.
101	P2