


E1 Existing side (north) Elevation
1 : 100 N174




E2 Existing Rear (east) Elevation
1 : 100 N174




E3 Existing side (south) Elevation
1 : 100 N174

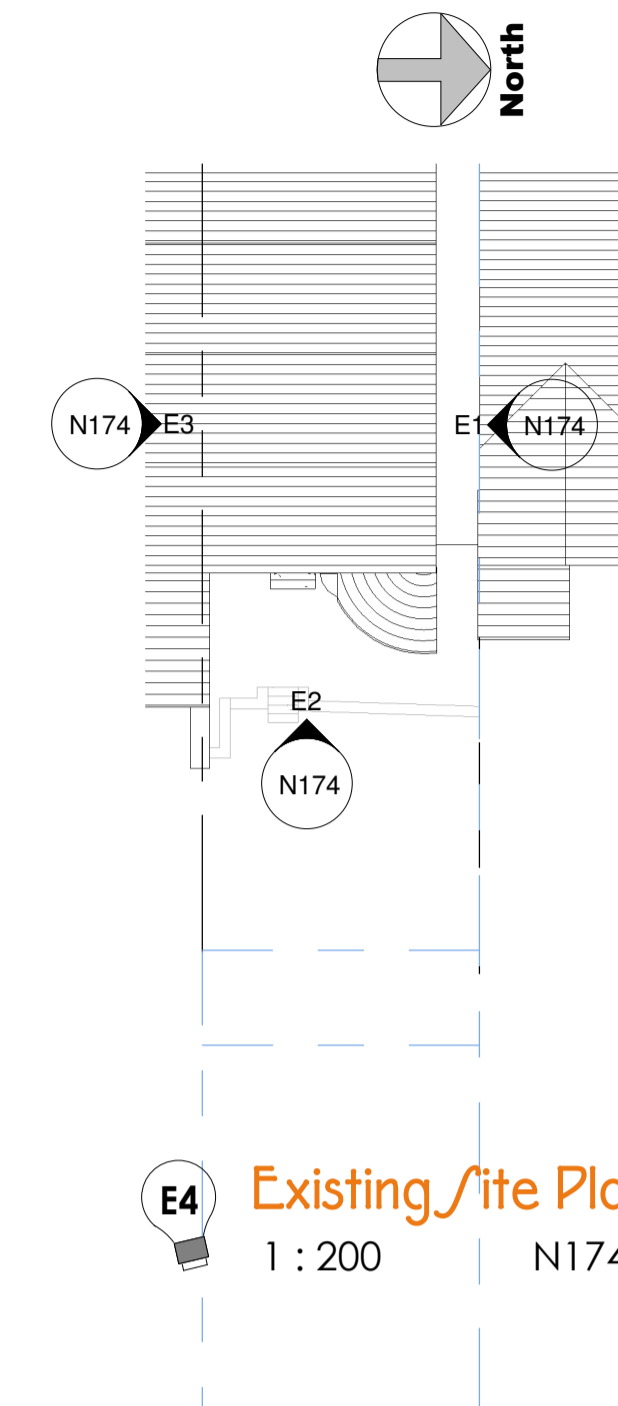


E4 Existing site Plan
1 : 200 N174

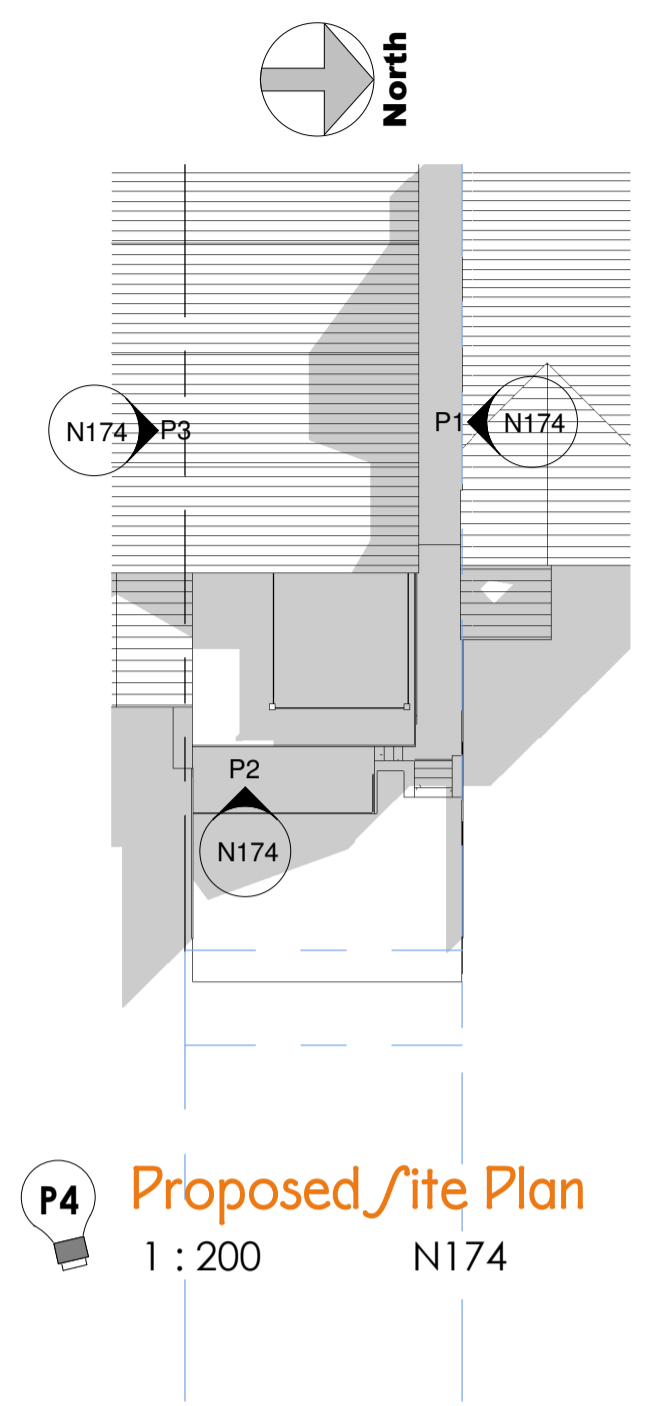


P4 Proposed site Plan
1 : 200 N174

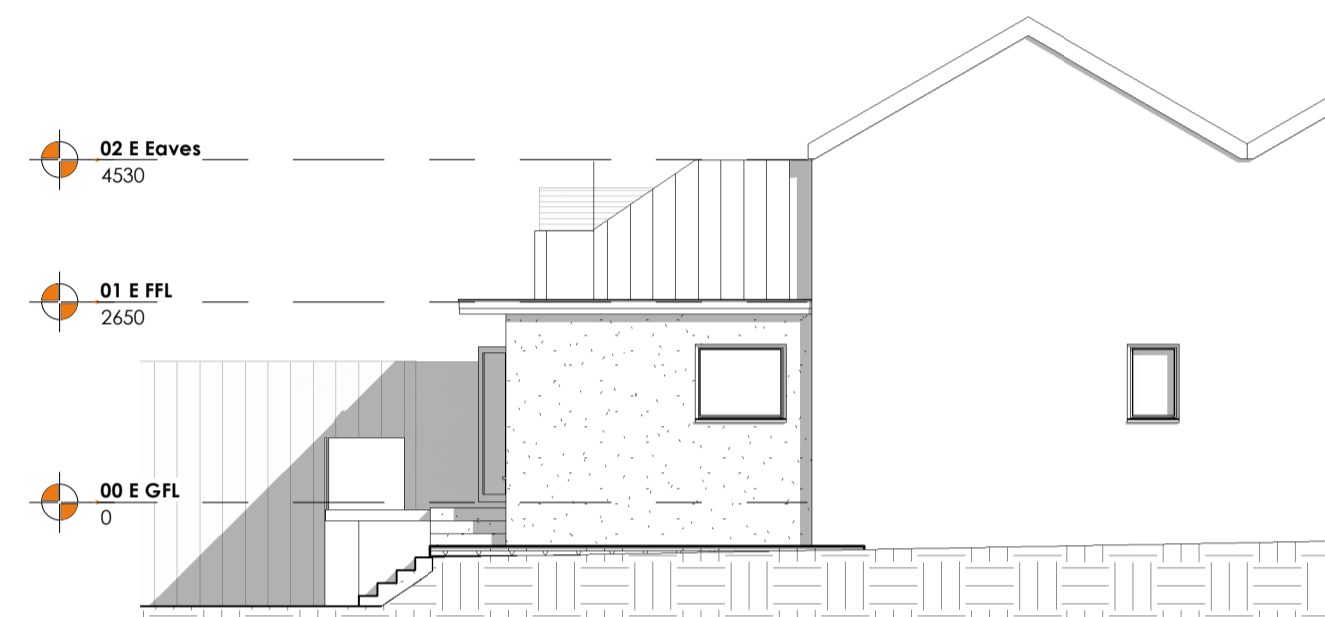


P1 Proposed side (north) Elevation
1 : 100 N174

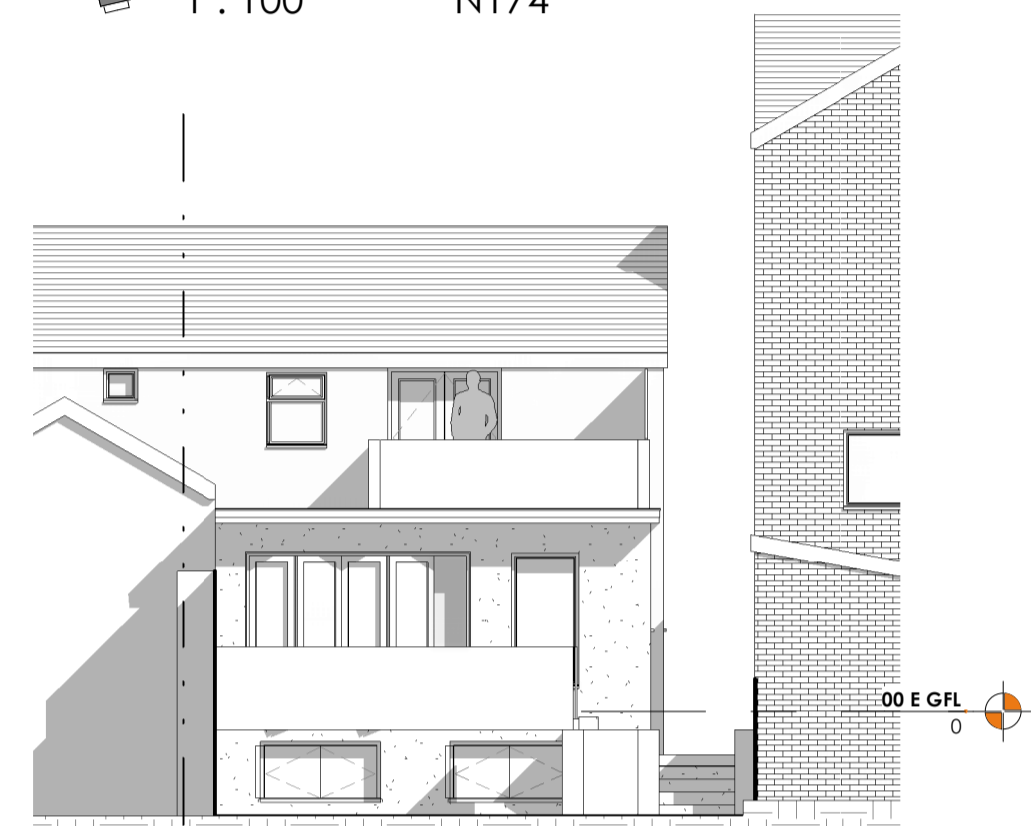


P2 Proposed Rear (east) Elevation
1 : 100 N174

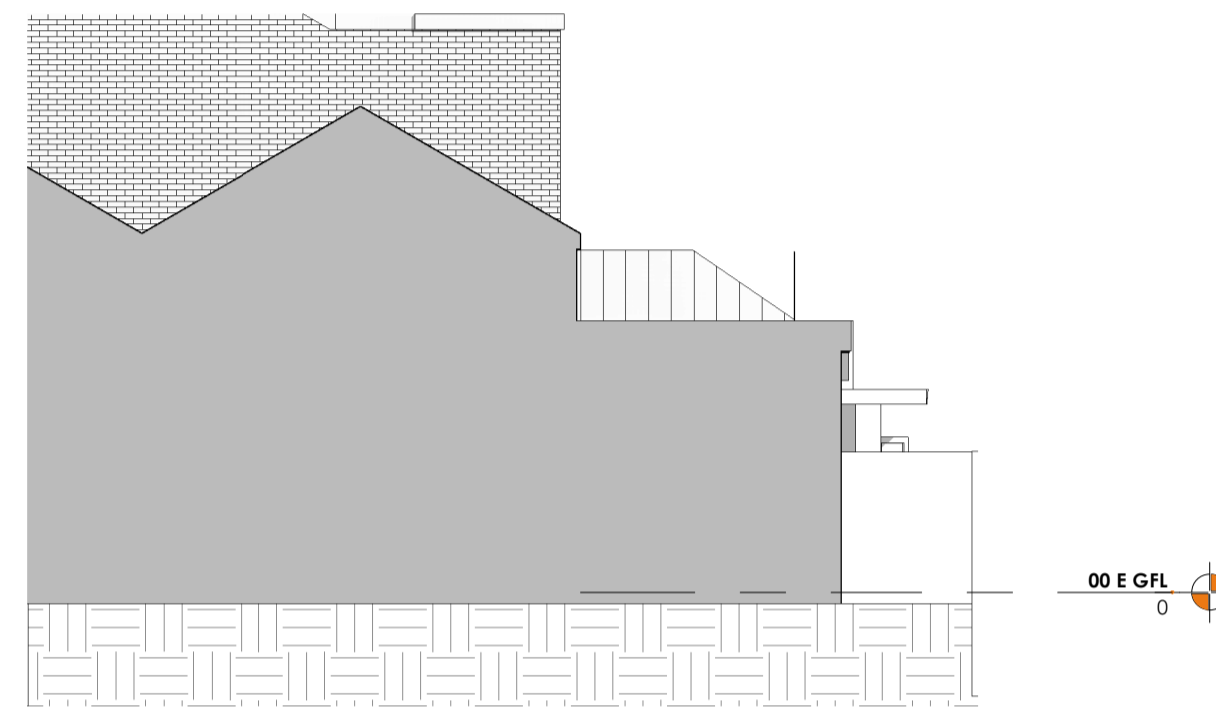


P3 Proposed side (south) Elevation
1 : 100 N174

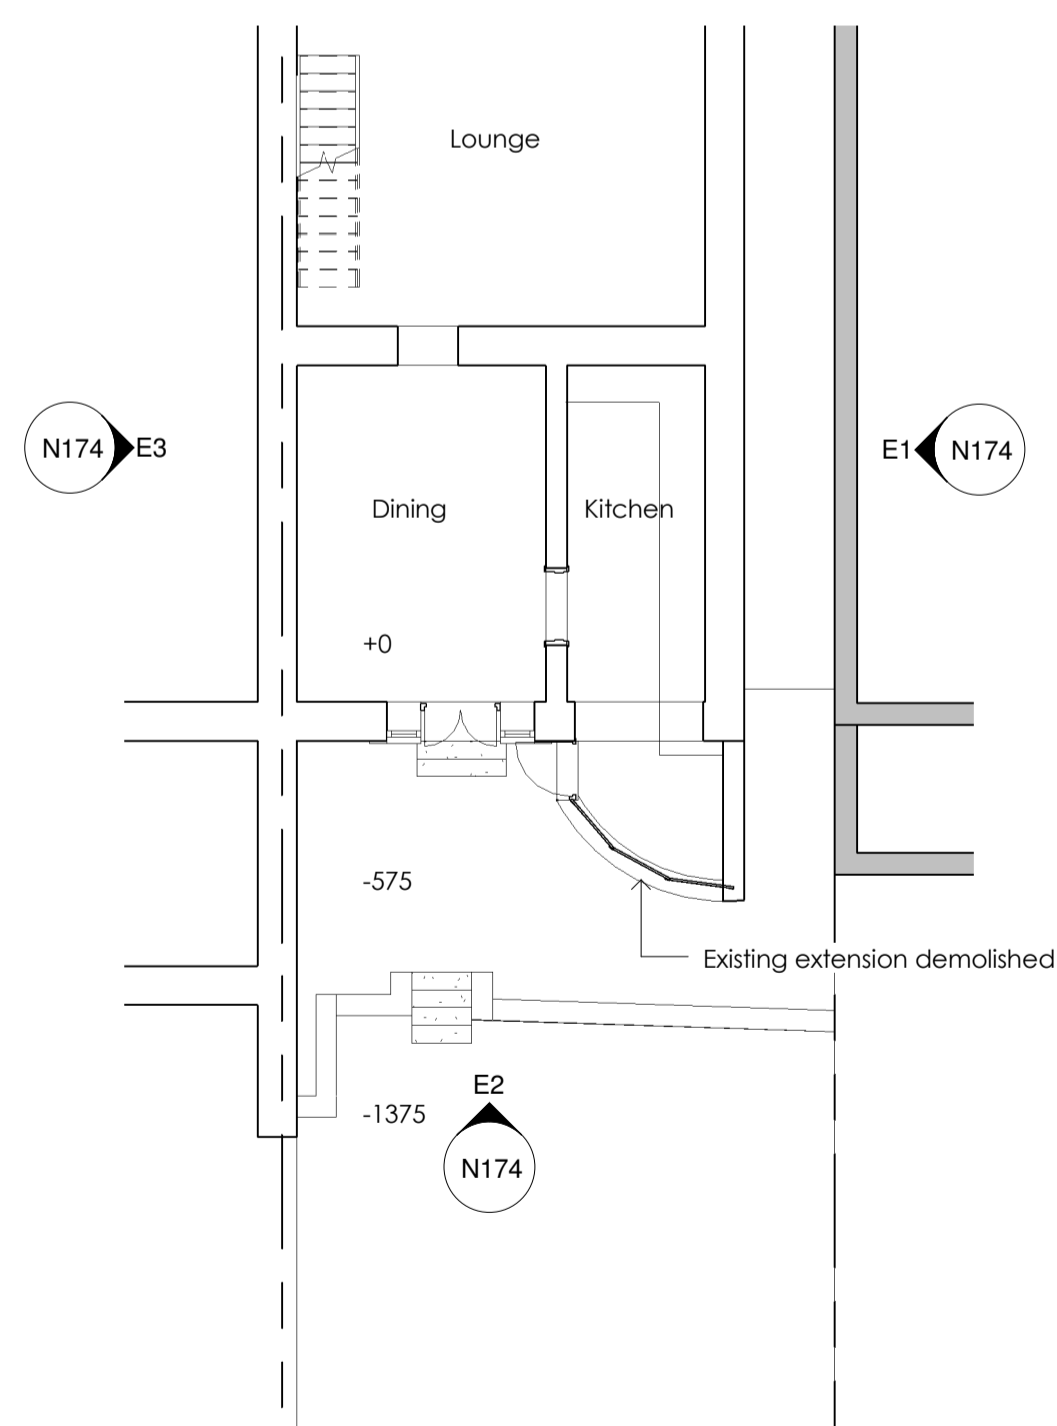


E5 Existing Ground Floor Plan
1 : 100 N174

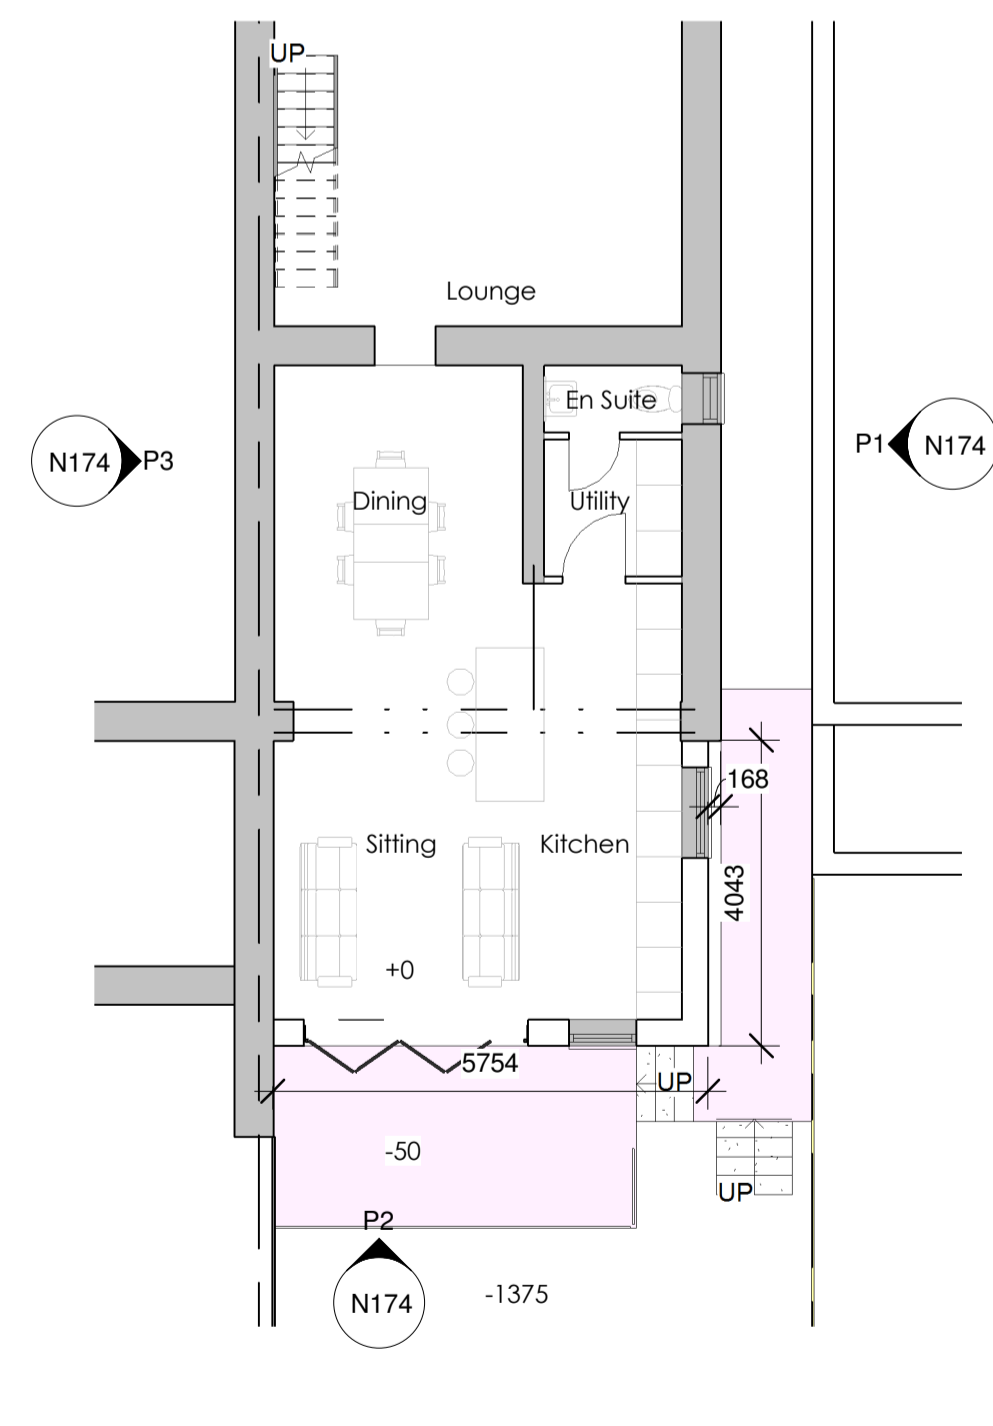


P5 Proposed Ground Floor Plan
1 : 100 N174

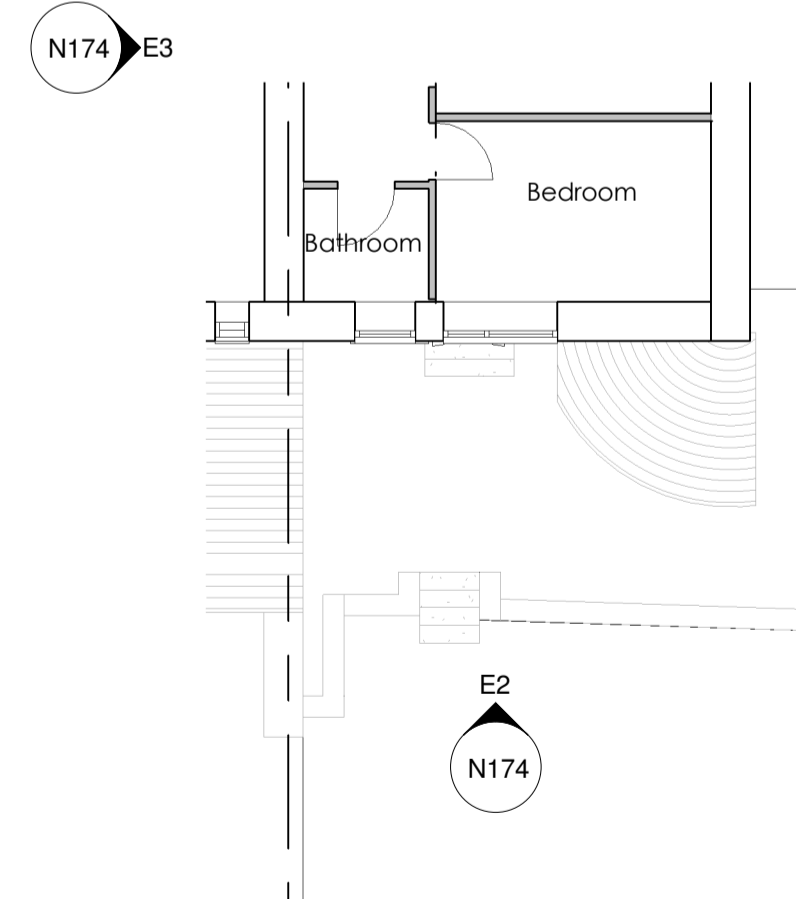


E6 Existing First Floor Plan
1 : 100 N174

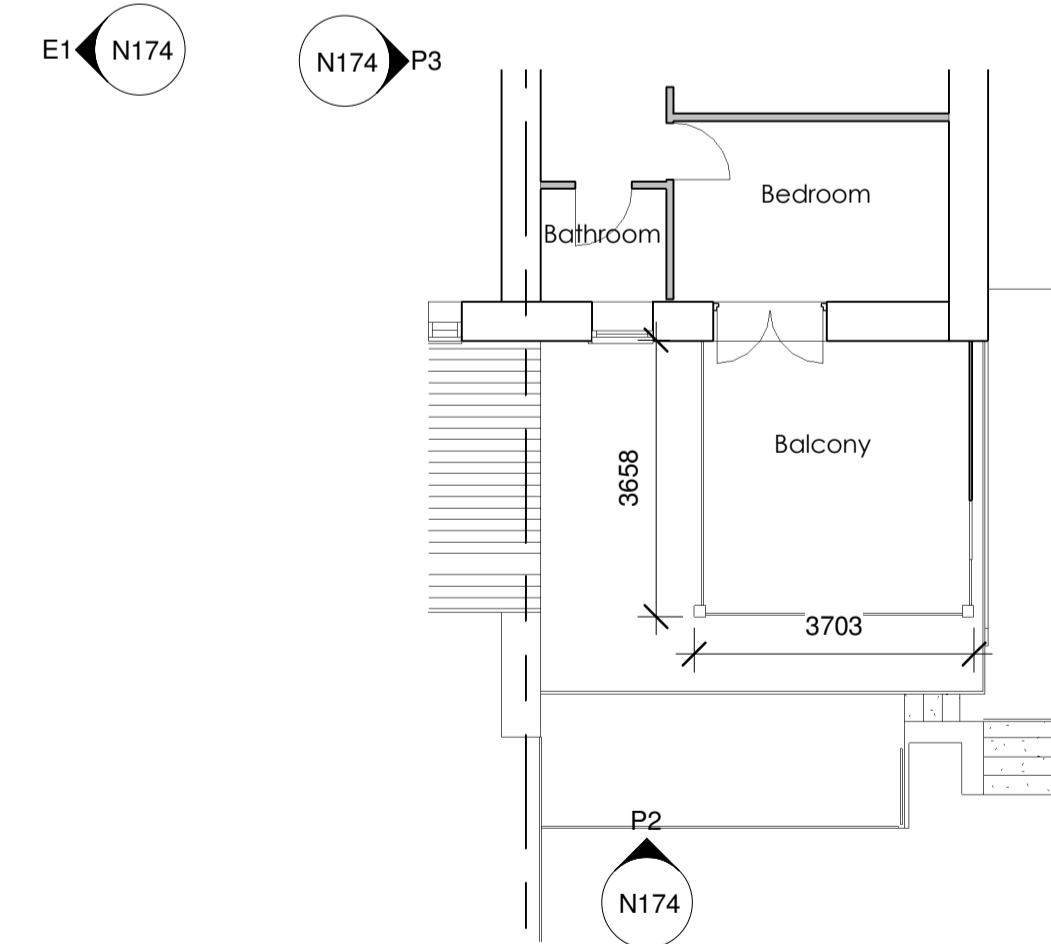

P6 Proposed First Floor Plan
1 : 100 N174

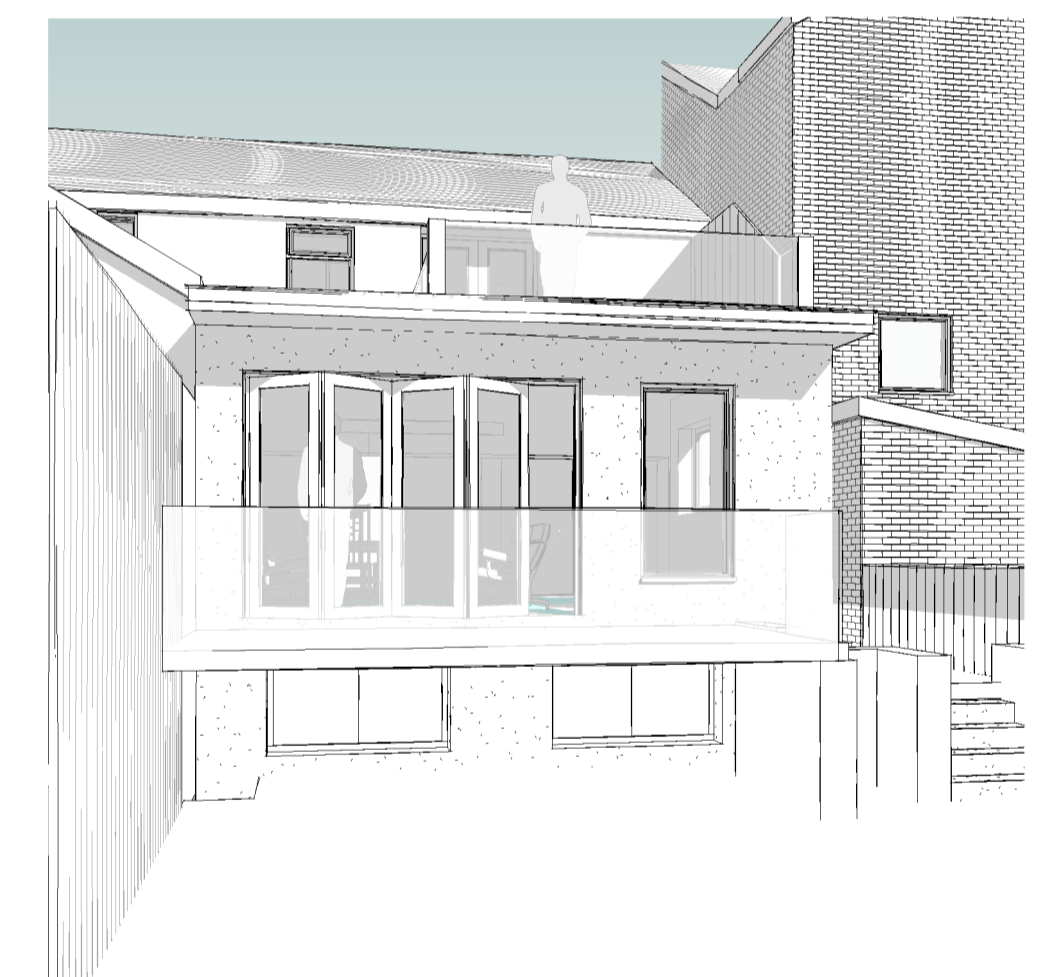

P7 Perspective

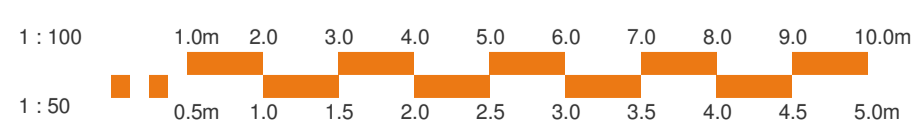

Title
Proposed Rear Extension & Balcony Existing and Proposed Plans

Drawing No
N174 |

novensus
creative thinking...
quality architectural design services

Tel: 0161 408 2785
ask@novensus.co.uk
www.novensus.co.uk