



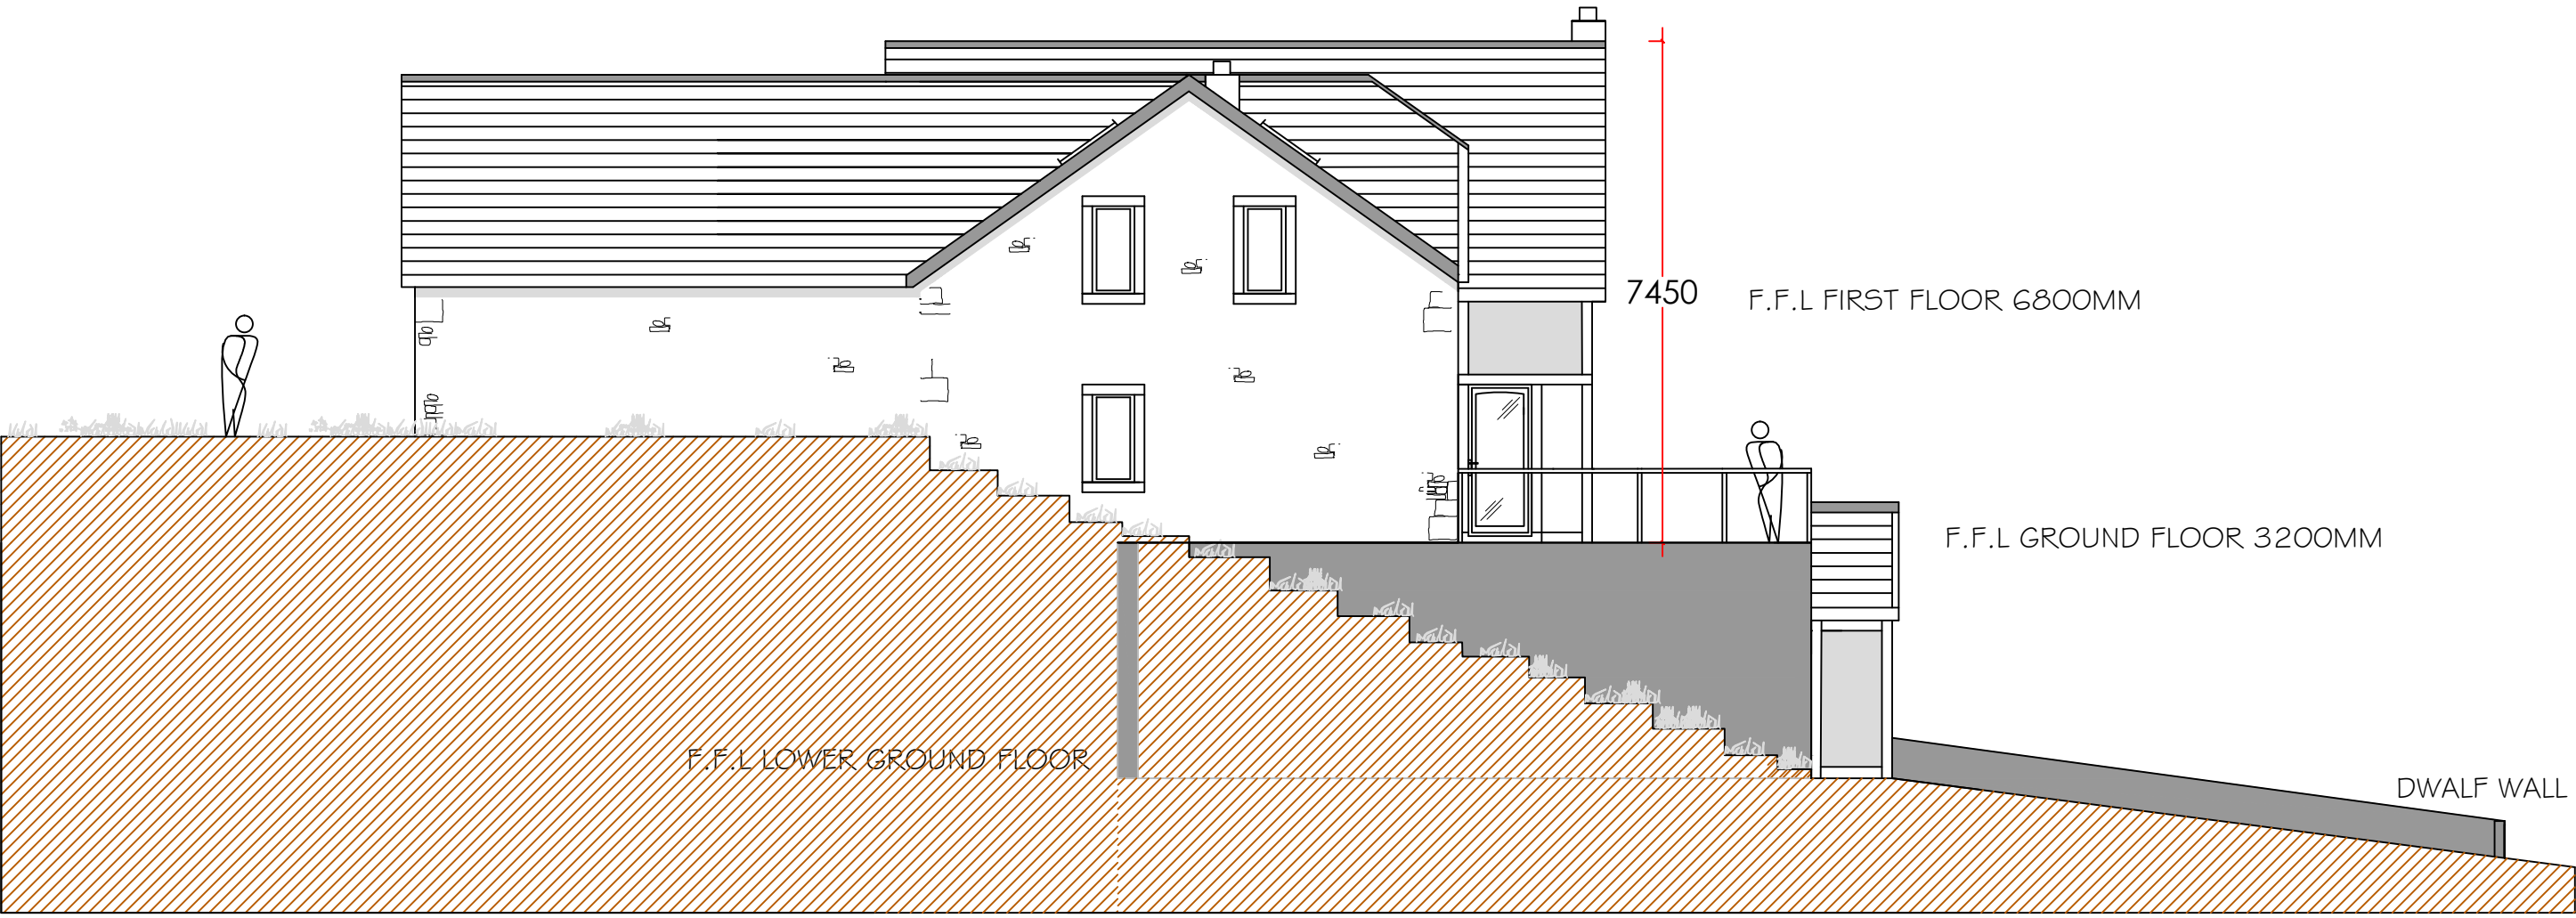

PROPOSED NORTH ELEVATION

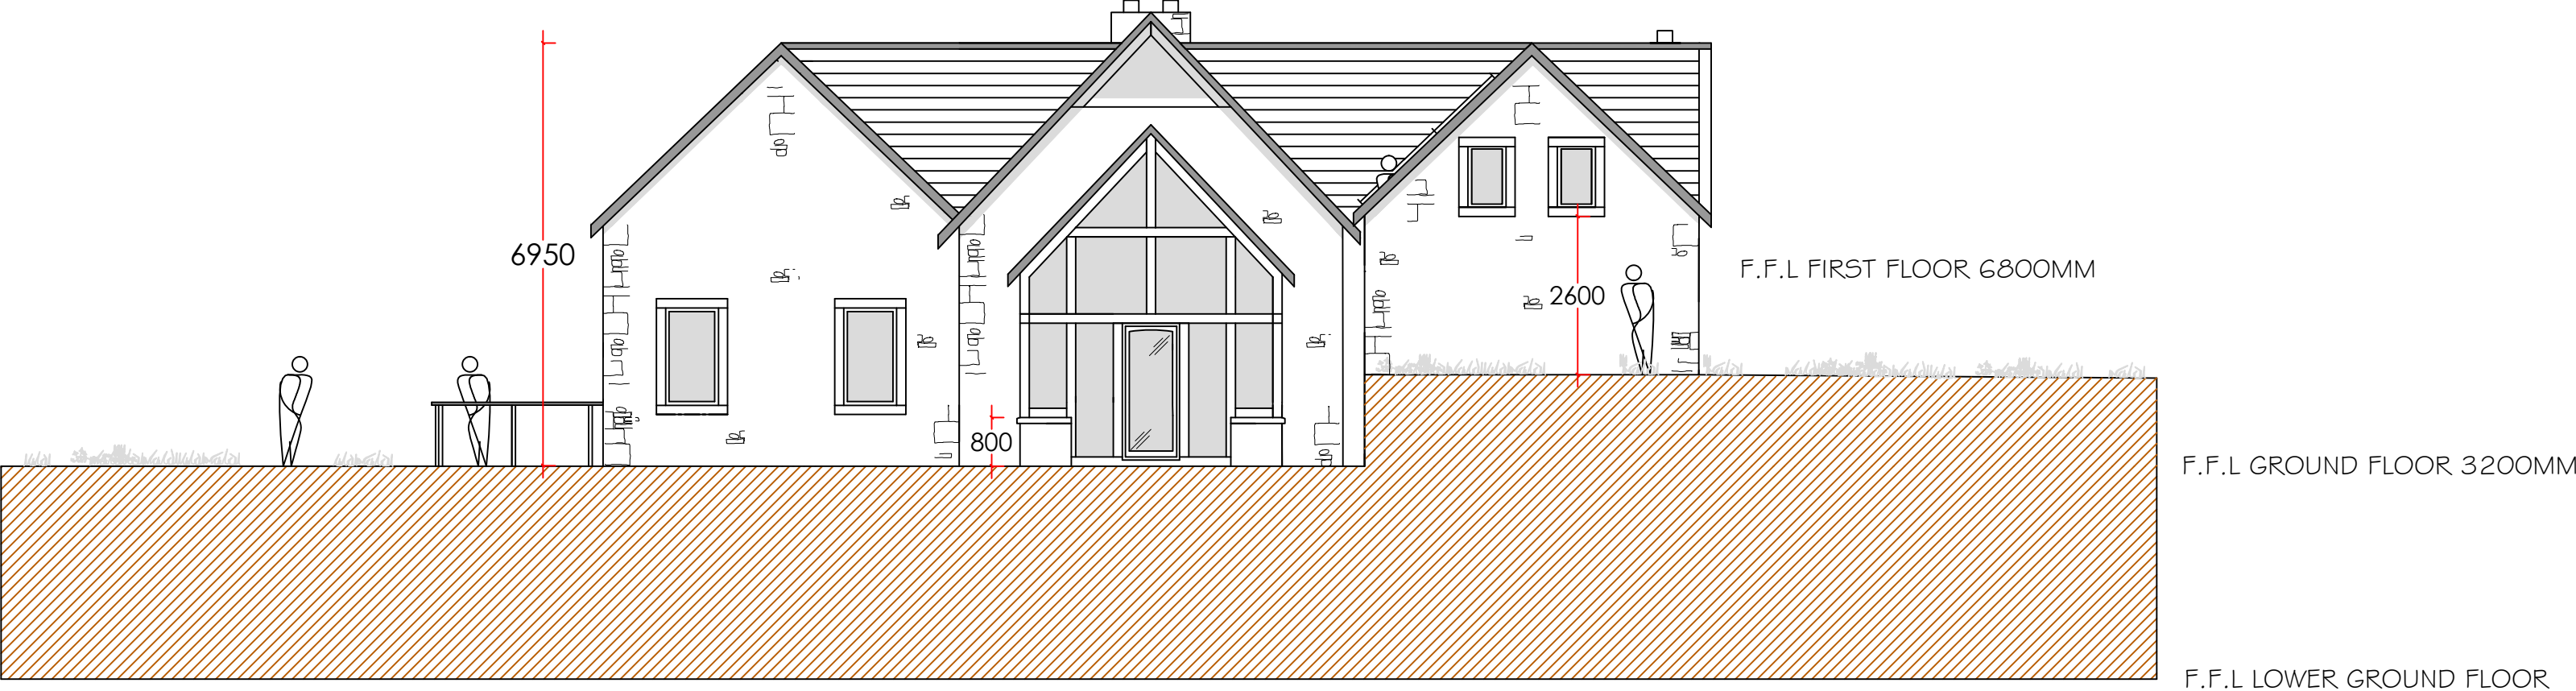

PROPOSED EAST ELEVATION

Notes		
Rev	Date	Revision
Project: Proposed New Dwelling On Land Adjacent To The Dene, Hurst Green, Lancashire.		
Client: Julie Macfarlane		
Drawing Title: Proposed North & East Elevations		
Scale: 1:100		
Drawn:		Checked:
Date: 01/12/20145		
Project no.	Drg.No. PHD/PC/500	Rev.
PHD RIBA 注册 PETER HITCHEN DESIGN Ltd CHARTERED ARCHITECT		
Peter Hitchen BA (Hons), Dip Arch, RIBA		
PHD Ltd		
Marathon House		
The Sidings Business Park		
Whalley		
Lancashire		
BB7 9SE		
Tel: 01254823885		
Mob: 07850405126		
THIS DRAWING AND THE COPYRIGHTS AND PATENTS THEREIN ARE THE ARCHITECTS PROPERTY AND MAY NOT BE USED OR REPRODUCED OTHER THAN UNDER CONTRACT		