



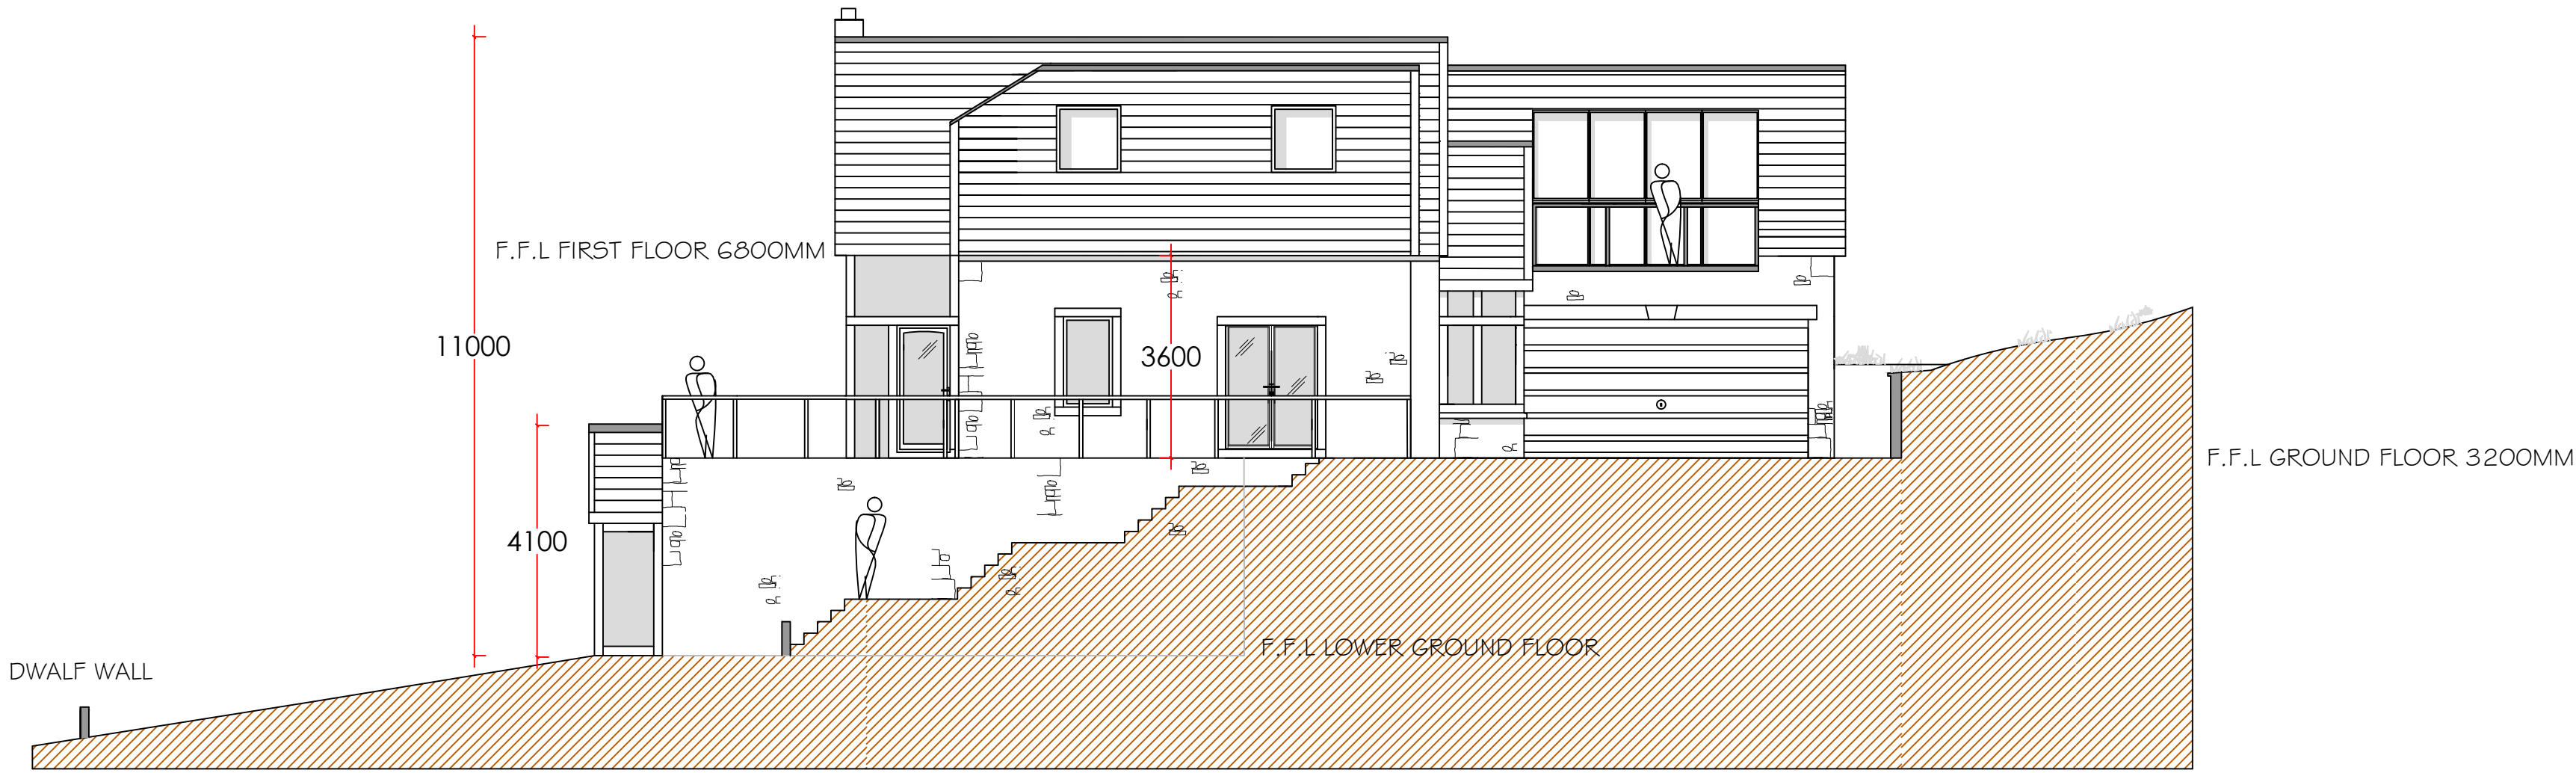

PROPOSED SOUTH ELEVATION

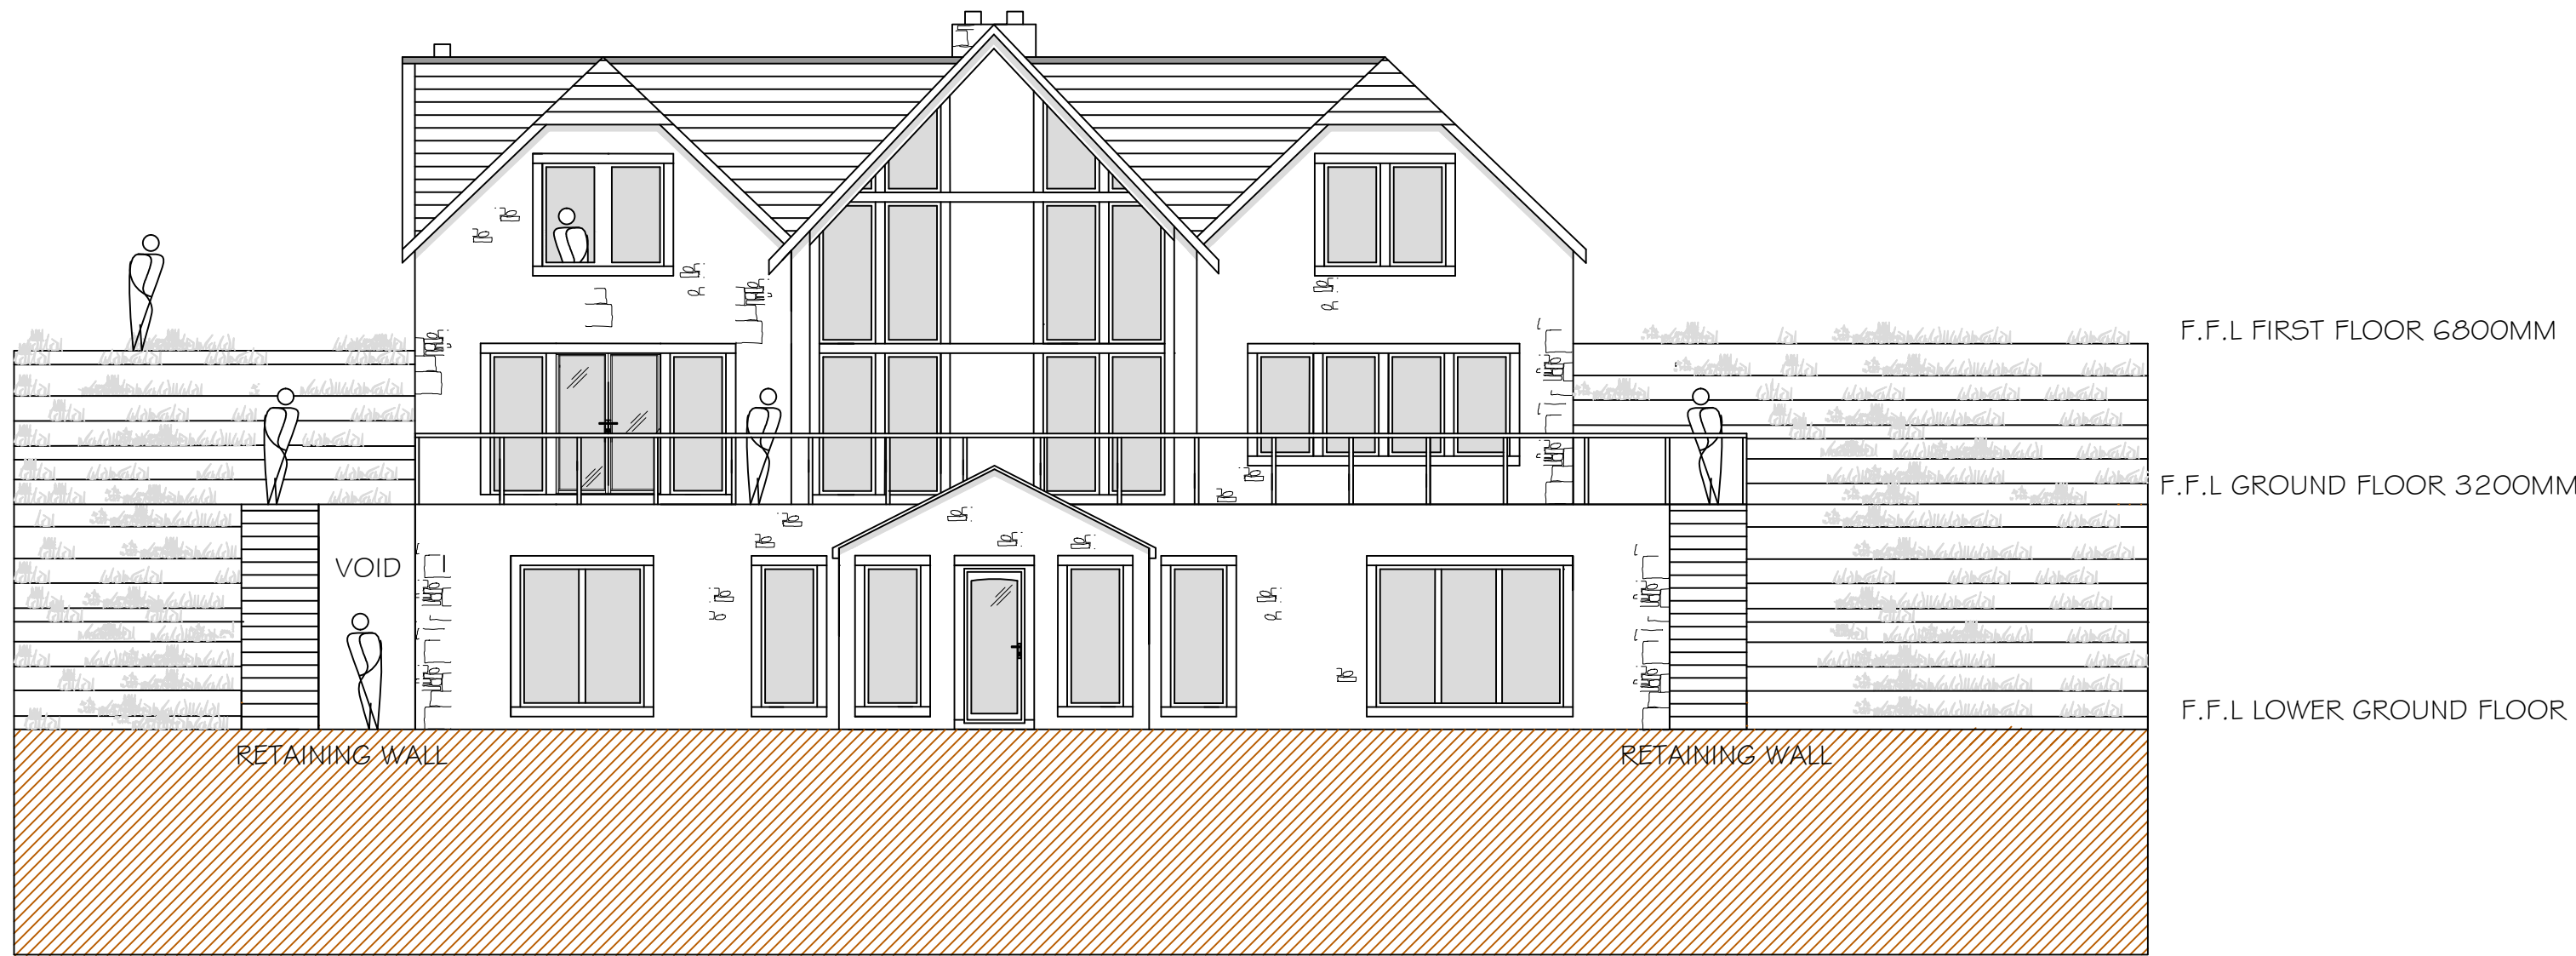

PROPOSED WEST ELEVATION

Notes

Rev Date Revision

Project: Proposed New Dwelling On Land Adjacent To The Dene, Hurst Green, Lancashire.

Client: Julie Macfarlane

Drawing Title: Proposed South & West Elevations

Scale: 1:100

Drawn: Checked:

Date: 01/12/2015

Project no. Drg.No. PHD/PC/600 Rev.

PHD PETER HITCHEN DESIGN Ltd
RIBA 注册 特许建筑师

Peter Hitchen BA (Hons), Dip Arch, RIBA
PHD Ltd
Marathon House
The Sidings Business Park
Whalley
Lancashire
BB7 9SE
Tel: 01254823885
Mob: 07850405126

THIS DRAWING AND THE COPYRIGHTS AND PATENTS THEREIN ARE THE ARCHITECTS PROPERTY AND MAY NOT BE USED OR REPRODUCED OTHER THAN IN CONNECTION WITH THE PROJECT FOR WHICH IT WAS PREPARED.