


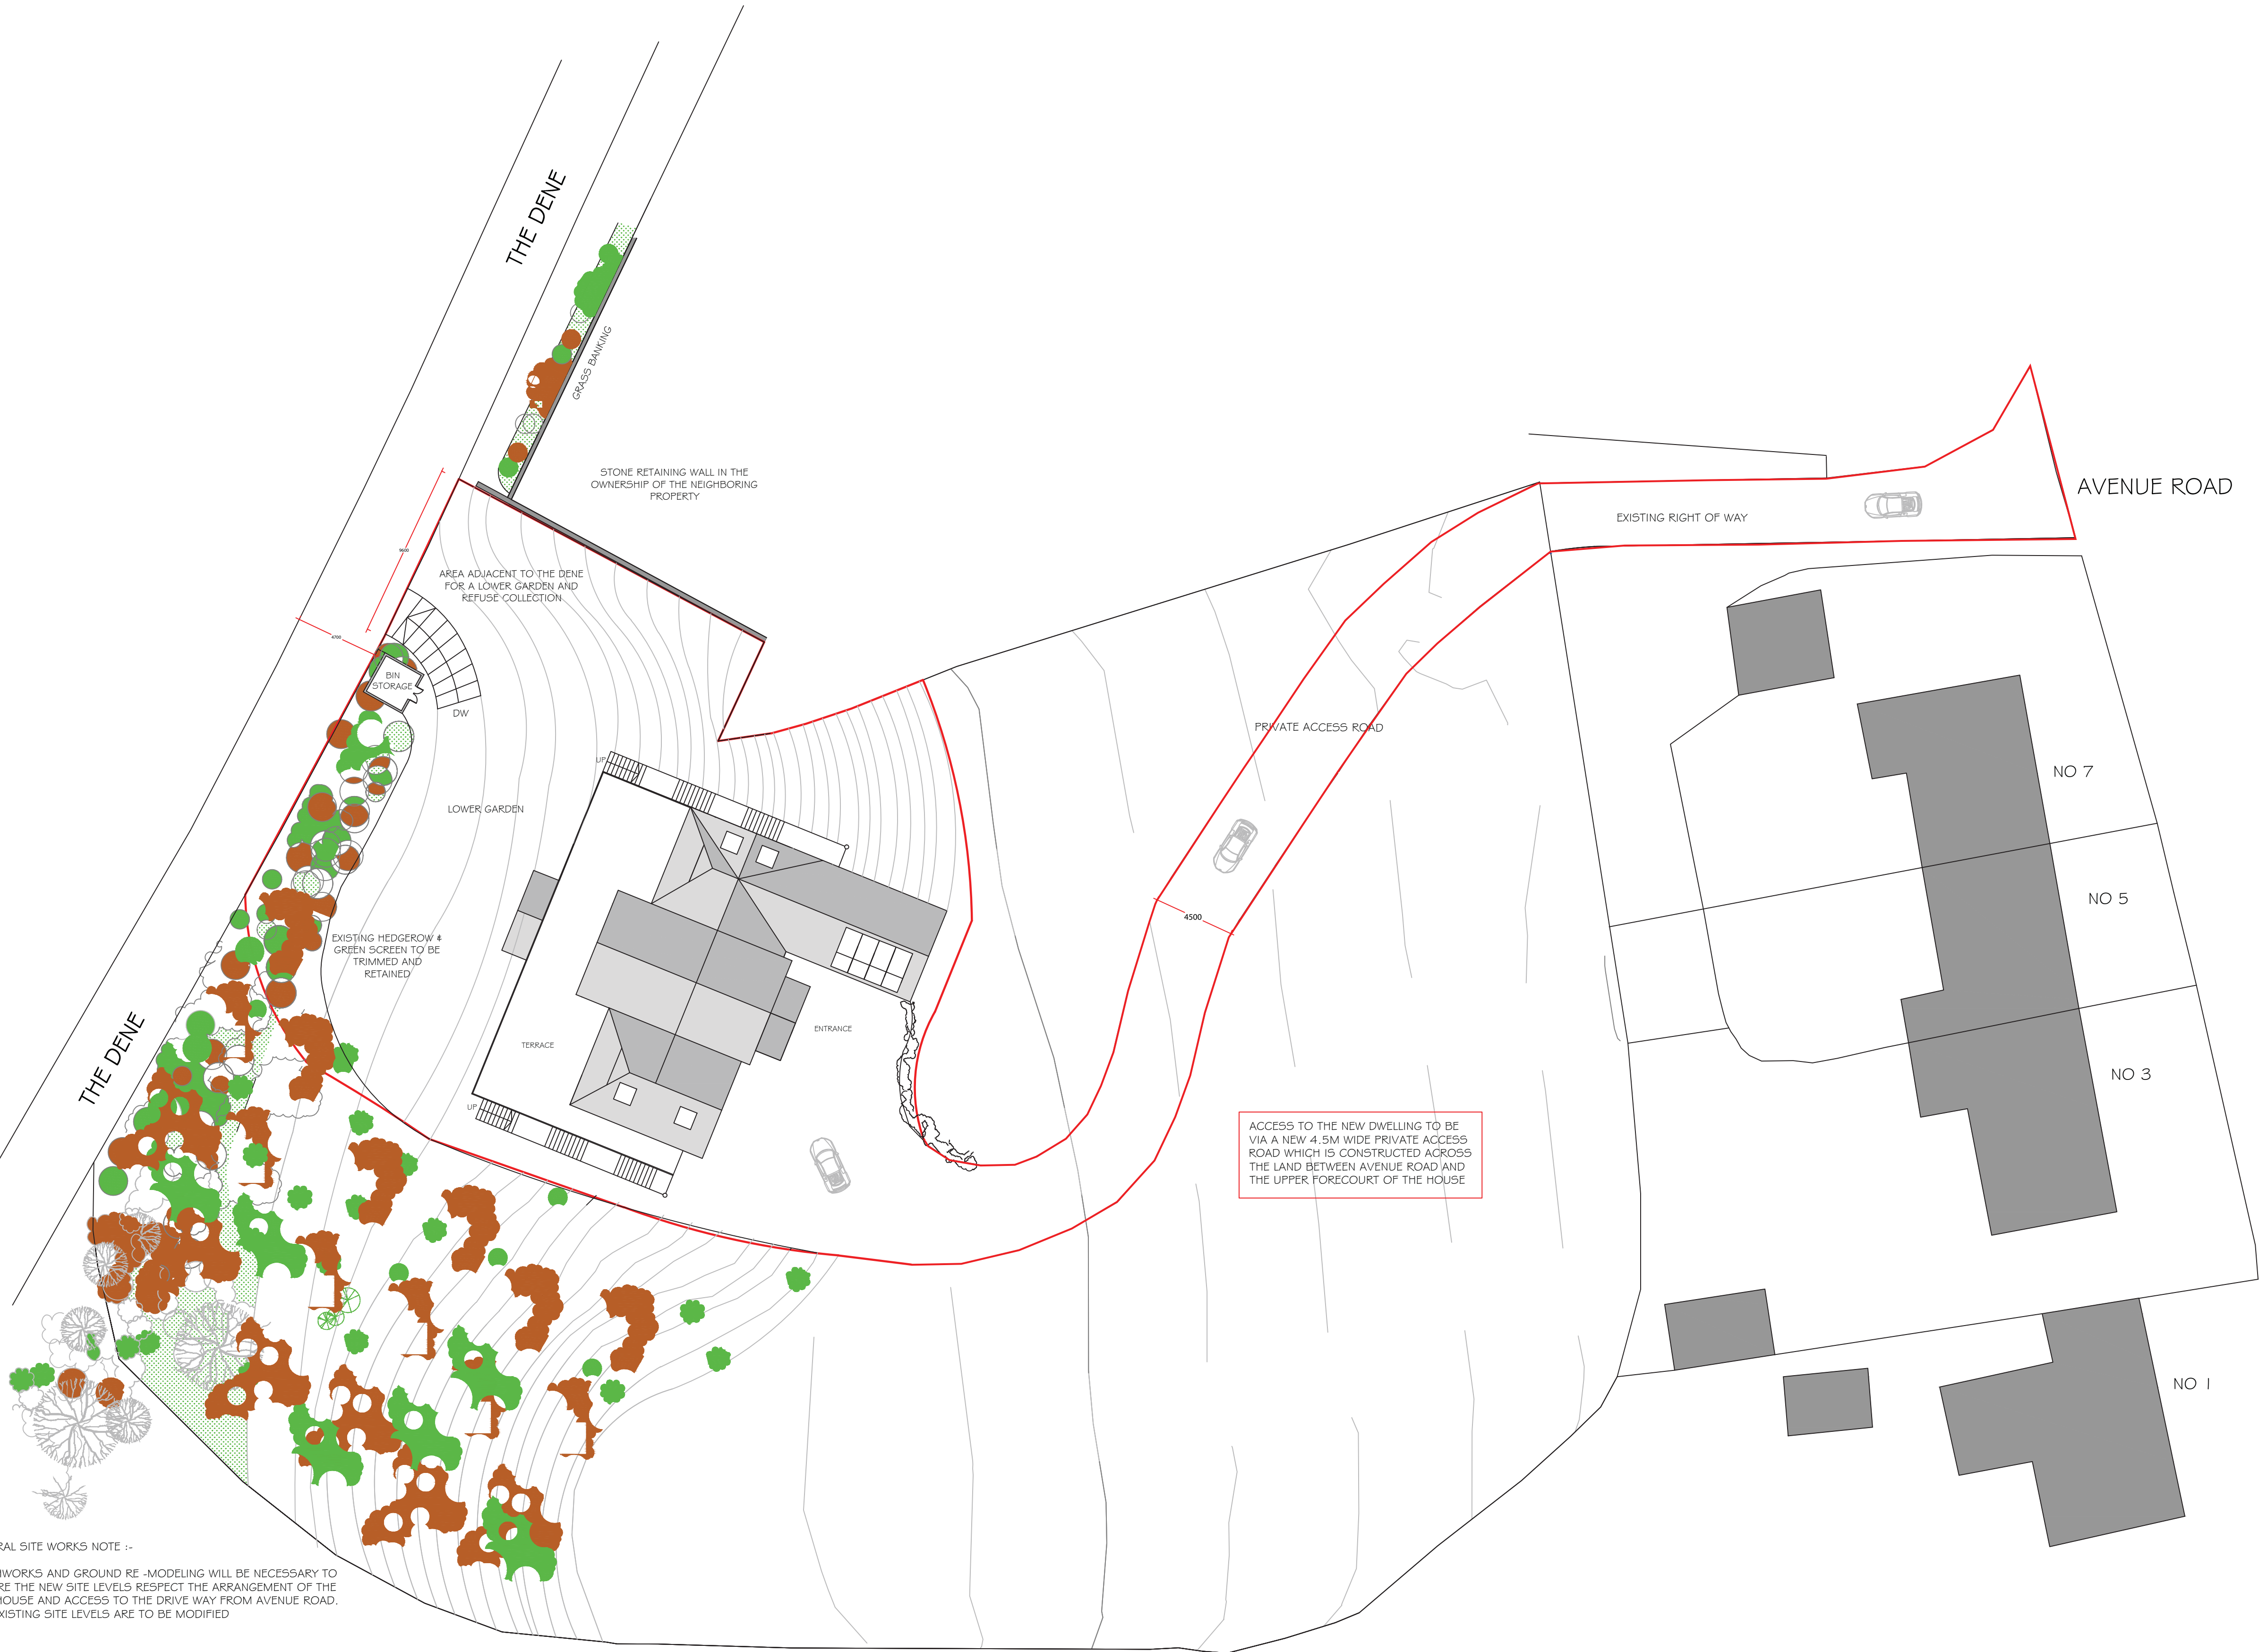

GENERAL SITE WORKS NOTE :-
EARTHWORKS AND GROUND RE-MODELING WILL BE NECESSARY TO ENSURE THE NEW SITE LEVELS RESPECT THE ARRANGEMENT OF THE NEW HOUSE AND ACCESS TO THE DRIVE WAY FROM AVENUE ROAD. THE EXISTING SITE LEVELS ARE TO BE MODIFIED

Notes

Rev	Date	Revision
-----	------	----------

Project: Proposed New Dwelling
On Land Adjacent To The Dene,
Hurst Green, Lancashire

Client: Julie Macfarlane

Drawing Title: Proposed Roof Plan

Scale: 1:200

Drawn:	Checked:
--------	----------

Date: 04/09/2015

Project no.	Drg.No. PHD/PC/300	Rev.
-------------	-----------------------	------

PHD PETER HITCHEN
DESIGN Ltd
RIBA 其 CHARTERED ARCHITECT

Peter Hitchen BA (Hons), Dip Arch, RIBA
PHD Ltd
Marathon House
The Sidings Business Park
Whalley
Lancashire
B87 9SE
Tel: 01254823885
Mob: 07850405126