

NORTH




320160155P

STAPLE OAK BARN.

PLANNING
15 FEB 2016
FOR THE ATTENTION OF

△ Carport position reverses.

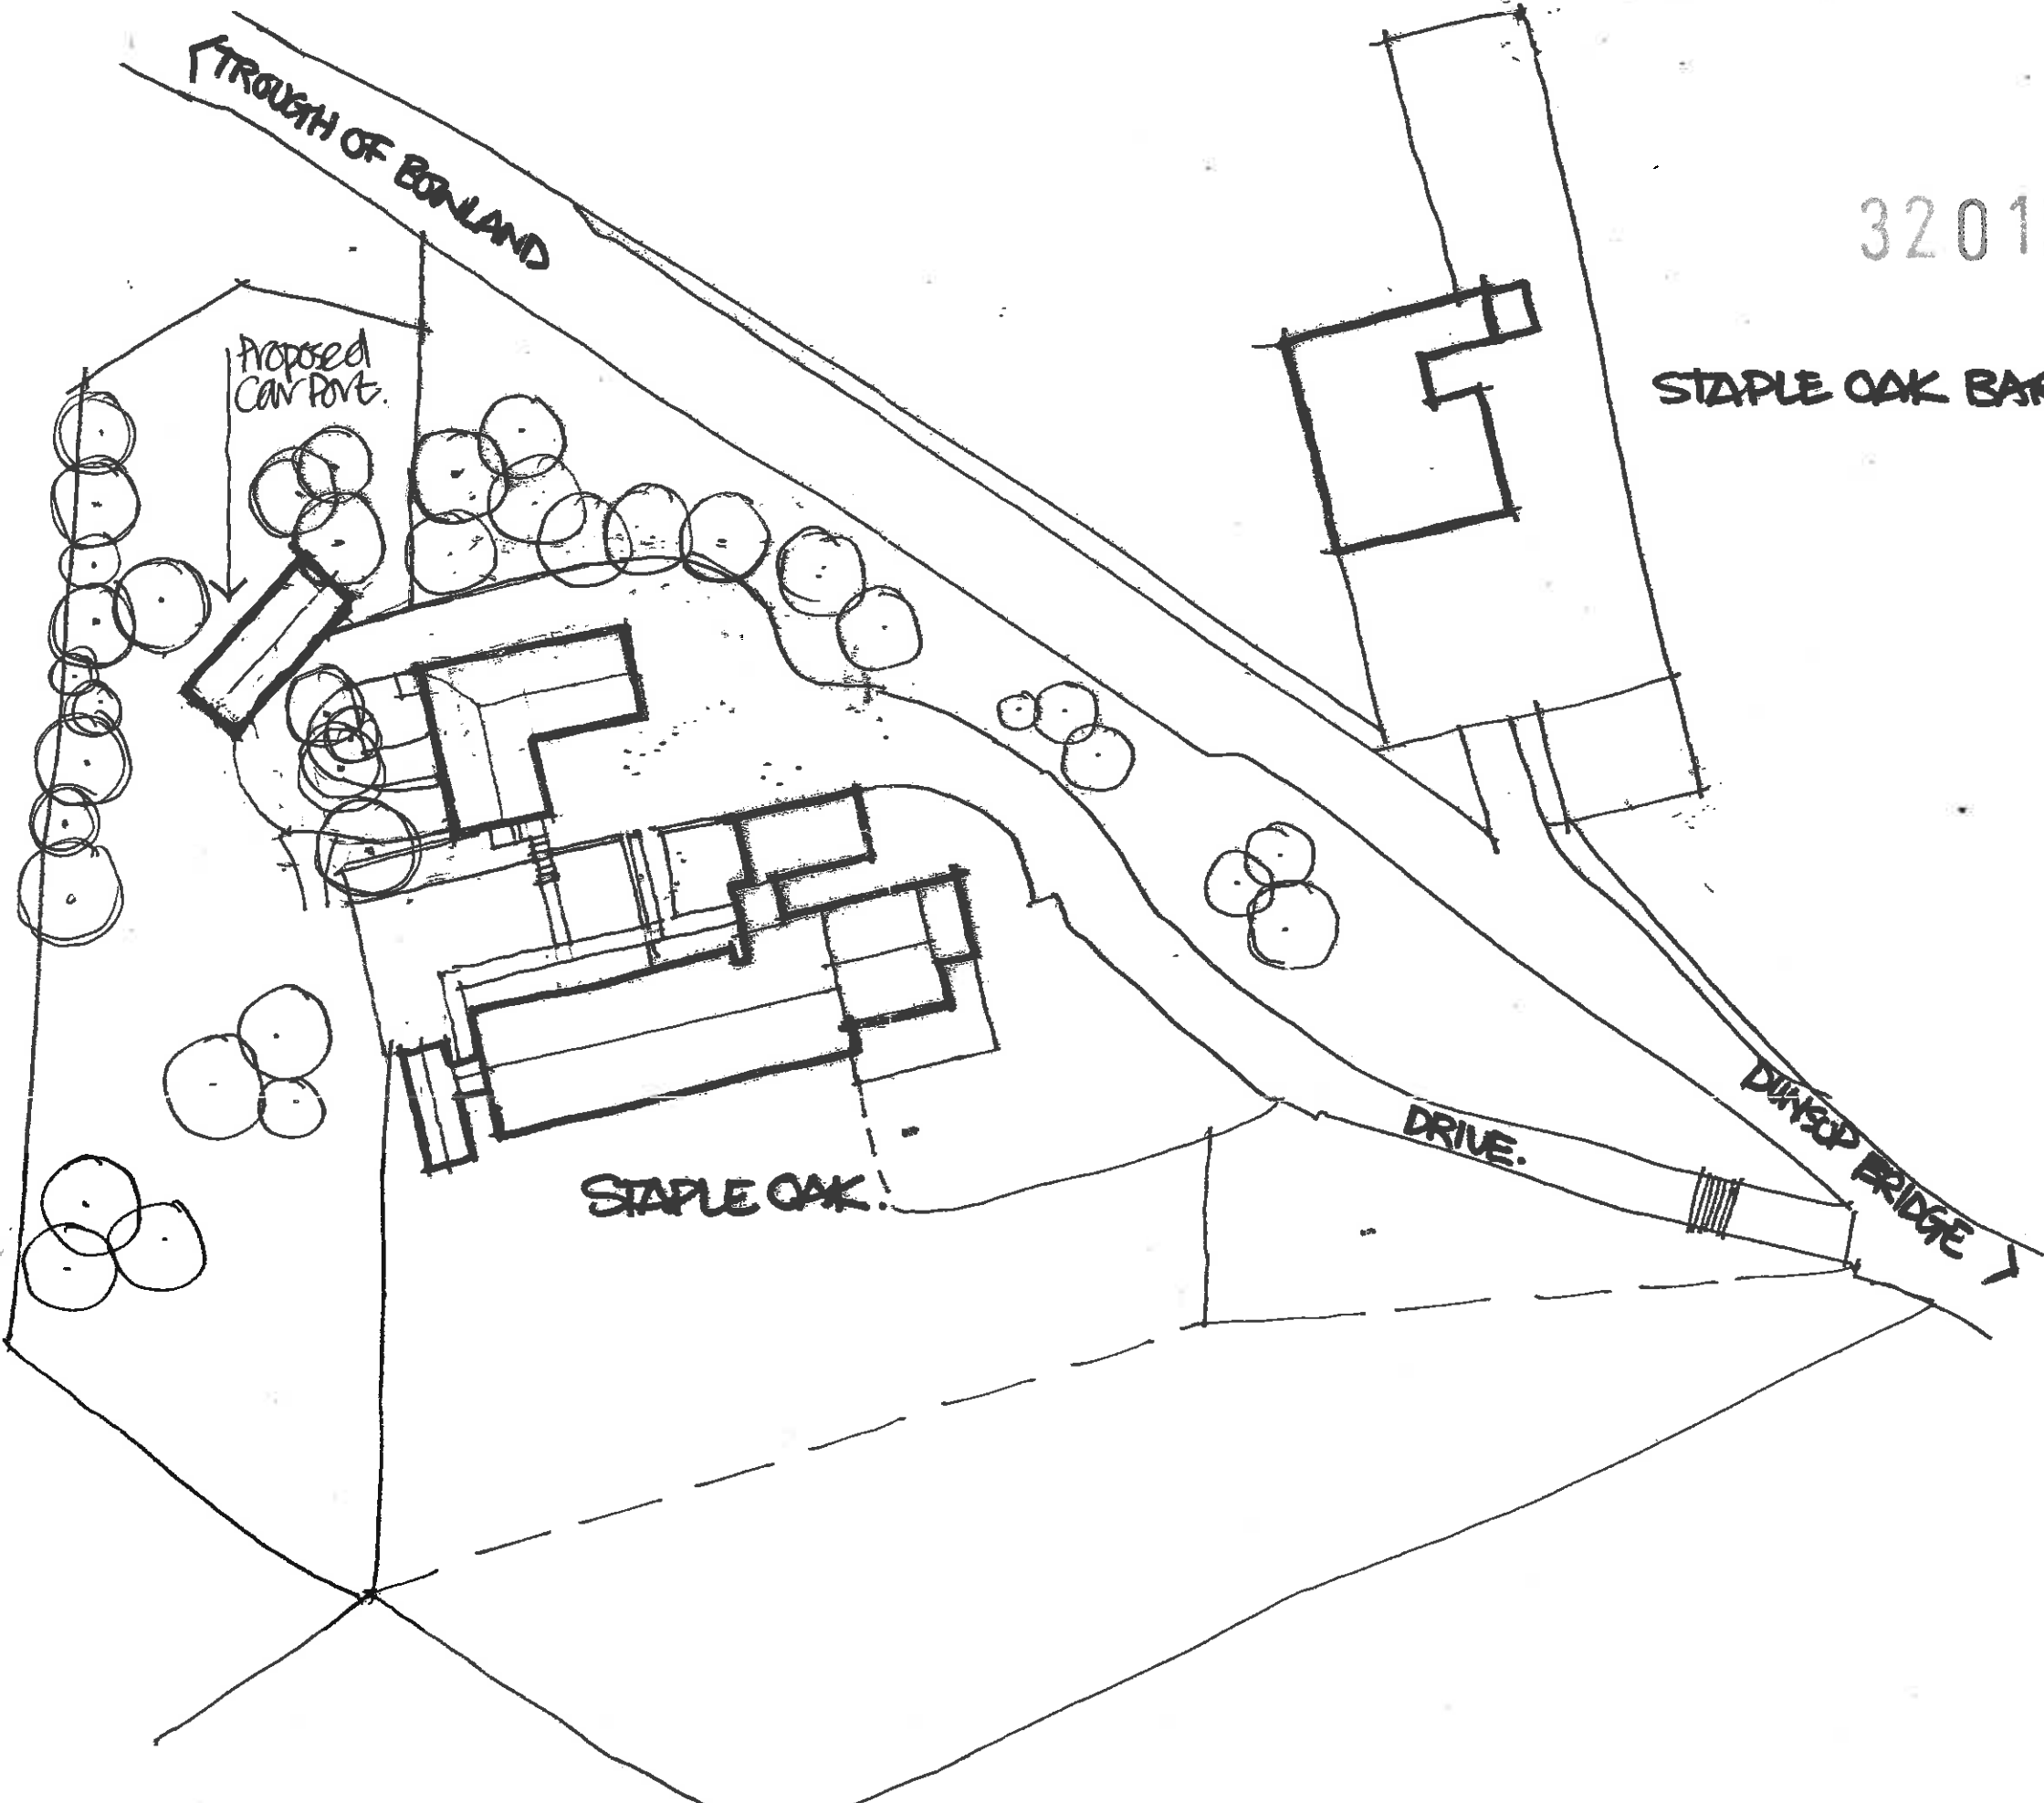

Client

FOR THE  
**PROPOSED EXTENSIONS,  
STAPLE OAK,  
DUNSOP BRIDGE**

Showing the  
**SITE PLAN**  
PROPOSED.

Scale 1:500 Date AUG 13 Drawn DNI.

**spa**  
ARCHITECTS

SUNDERLAND PEACOCK  
SUNDERLAND PEACOCK & ASSOCIATES LTD.  
HAGLHOLE, PELHAM ROAD, CLITHEROE,  
LANCASHIRE, BB7 3AG  
T 01282 48178 F 01282 47288  
E info@sunderlandpeacock.com  
www.sunderlandpeacock.com



**4449 -03 -01 Δ**

320180155P

CARPORT

GARAGE BUILDING

COMPOUND

EXISTING DRIVE

BOUNDARY

PLANNING

15 FEB 2016

FOOT  
ATTN

FOVA.PLAN@pead.

Client

Job Title

PROPOSED CAR PORT  
STABLE OAK  
DUNSOP BRIDGE

Drawing Title

SITE LAYOUT PLAN

Scale 1:100 @ A3

Date JAN 2016

Drawn DNI

NORTH

SM

B

spa


SUNDERLAND PEACOCK ARCHITECTS

SUNDERLAND PEACOCK & ASSOCIATES LTD.  
HARDLAMME, PULICO ROAD, CLITHEROE,  
LANCASHIRE, PR7 2RS  
T 01200 425178 F 01200 427228  
E info@sunderlandpeacock.com  
www.sunderlandpeacock.com




4445 -03-02A


320160155P

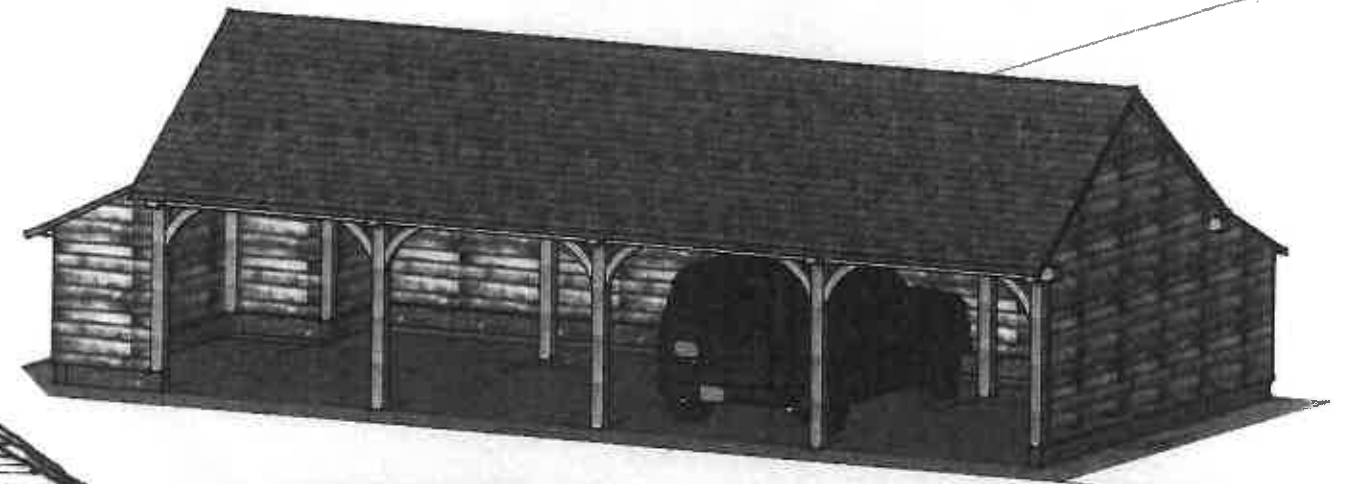

PERSPECTIVE VIEW

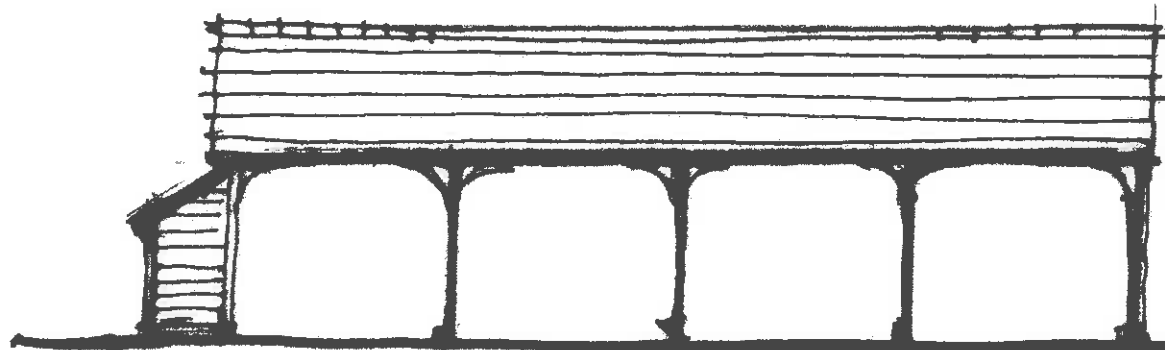


EAST ELEVATION

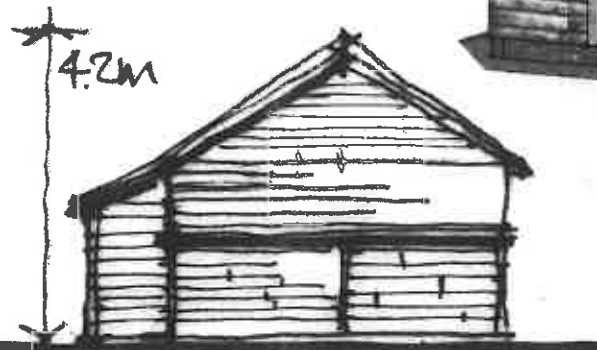

SOUTH ELEVATION

4.2m

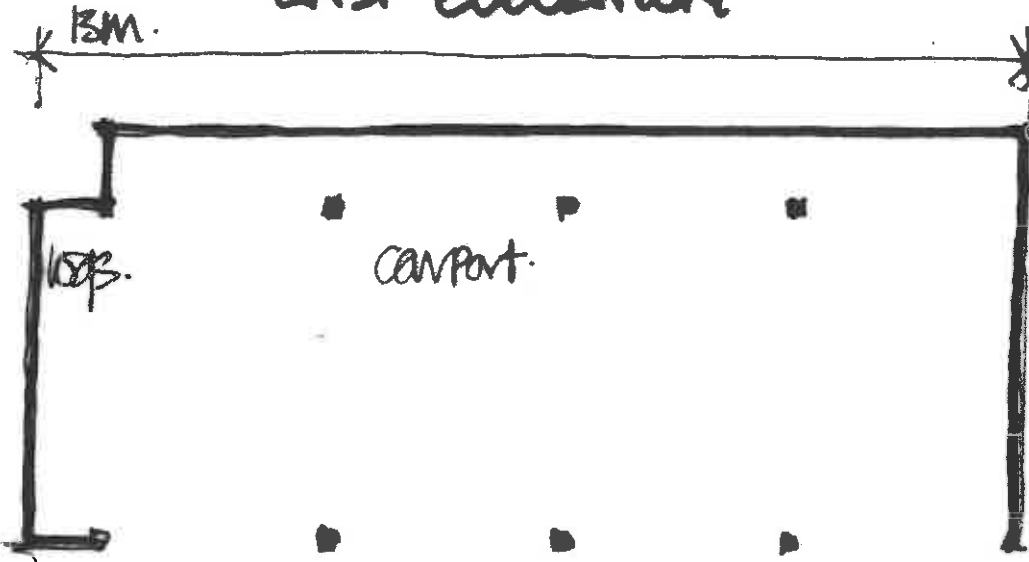


PLAN

13m


5.5

Horizontal softwood boarding  
Oak frame.  
Slate roof.  
Gravel floor.  
Stone plinth.

PLANNING  
15 FEB 2016  
FOR THE  
ATTENTION

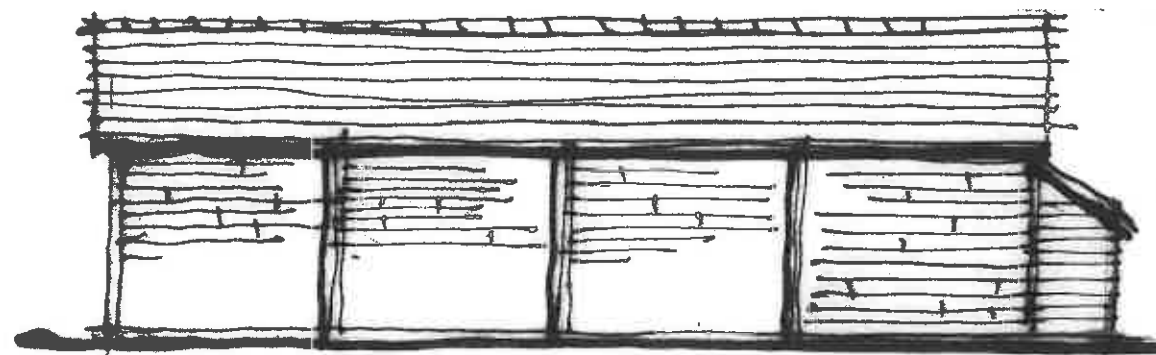

WEST ELEVATION

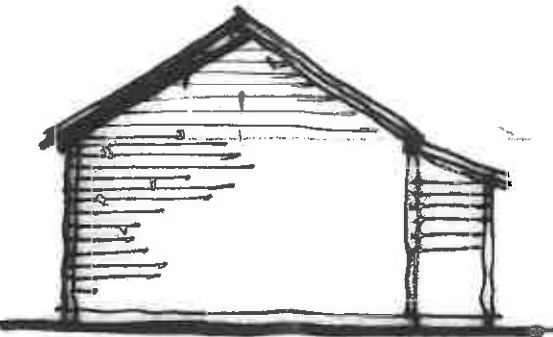

NORTH ELEVATION.

Client

Job Title  
**PROPOSED CAR PORT  
STAPLE OAK  
DUNSBY BRIDGE**

Drawing Title  
**PLANS, ELEVATIONS**

Scale 1:50 @ A3 Date JAN 2016 Drawn DW

**spa**

SUNDERLAND PEACOCK ARCHITECTS  
SUNDERLAND PEACOCK & ASSOCIATES LTD.  
HARDENERS, PULICO ROAD, CLITHEROE,  
LANCASHIRE, BB7 2AG  
T 01280 463176 F 01280 467328  
E info@sunderlandpeacock.com  
www.sunderlandpeacock.com



4495-03-03