






E1 Existing Front (east) Elevation
1 : 100 N177

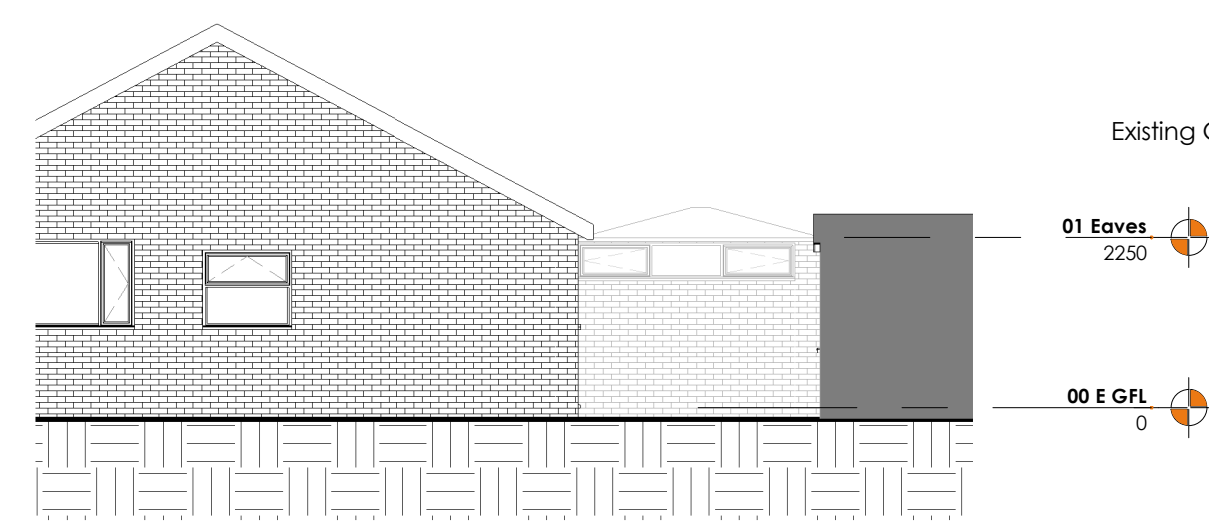

E2 Existing Side (north) Elevation
1 : 100 N177

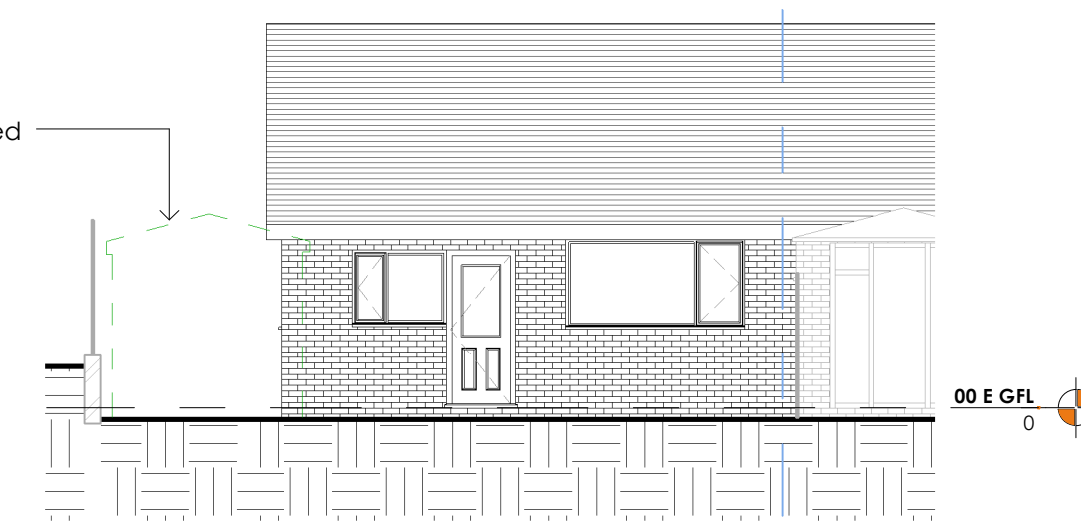


E3 Existing Rear (west) Elevation
1 : 100 N177

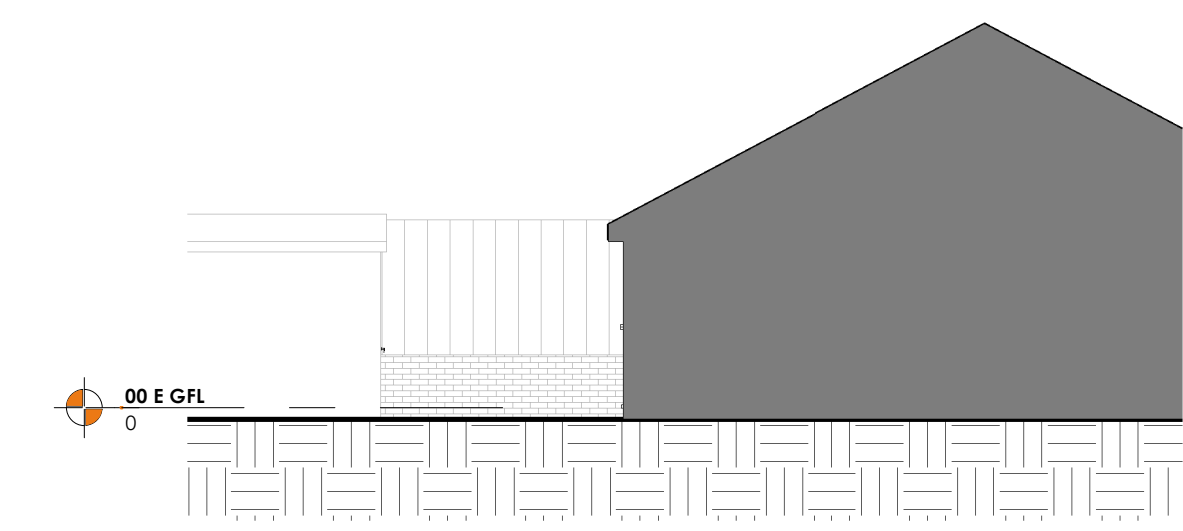

E4 Existing Side (south) Elevation
1 : 100 N177




P1 Proposed Front (east) Elevation
1 : 100 N177

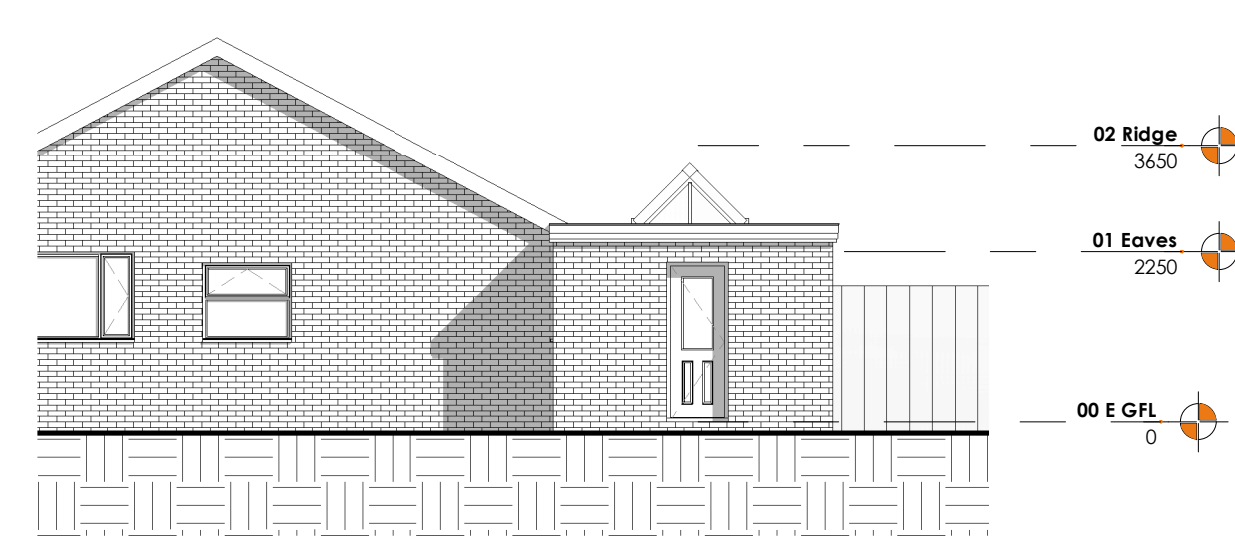


P2 Proposed Side (north) Elevation
1 : 100 N177




P3 Proposed Rear (west) Elevation
1 : 100 N177

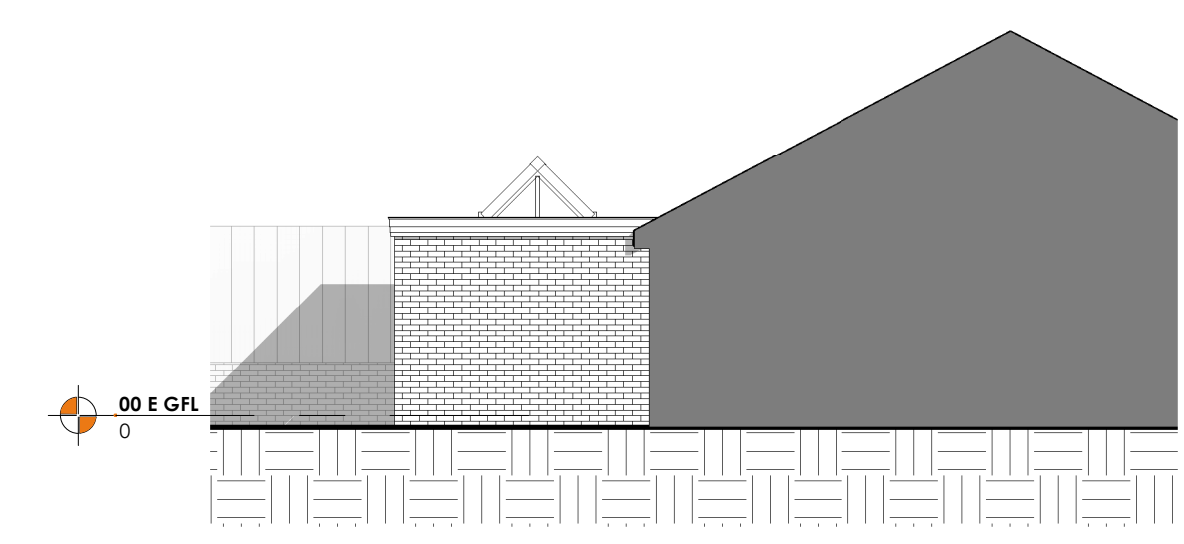


P4 Proposed Side (south) Elevation
1 : 100 N177

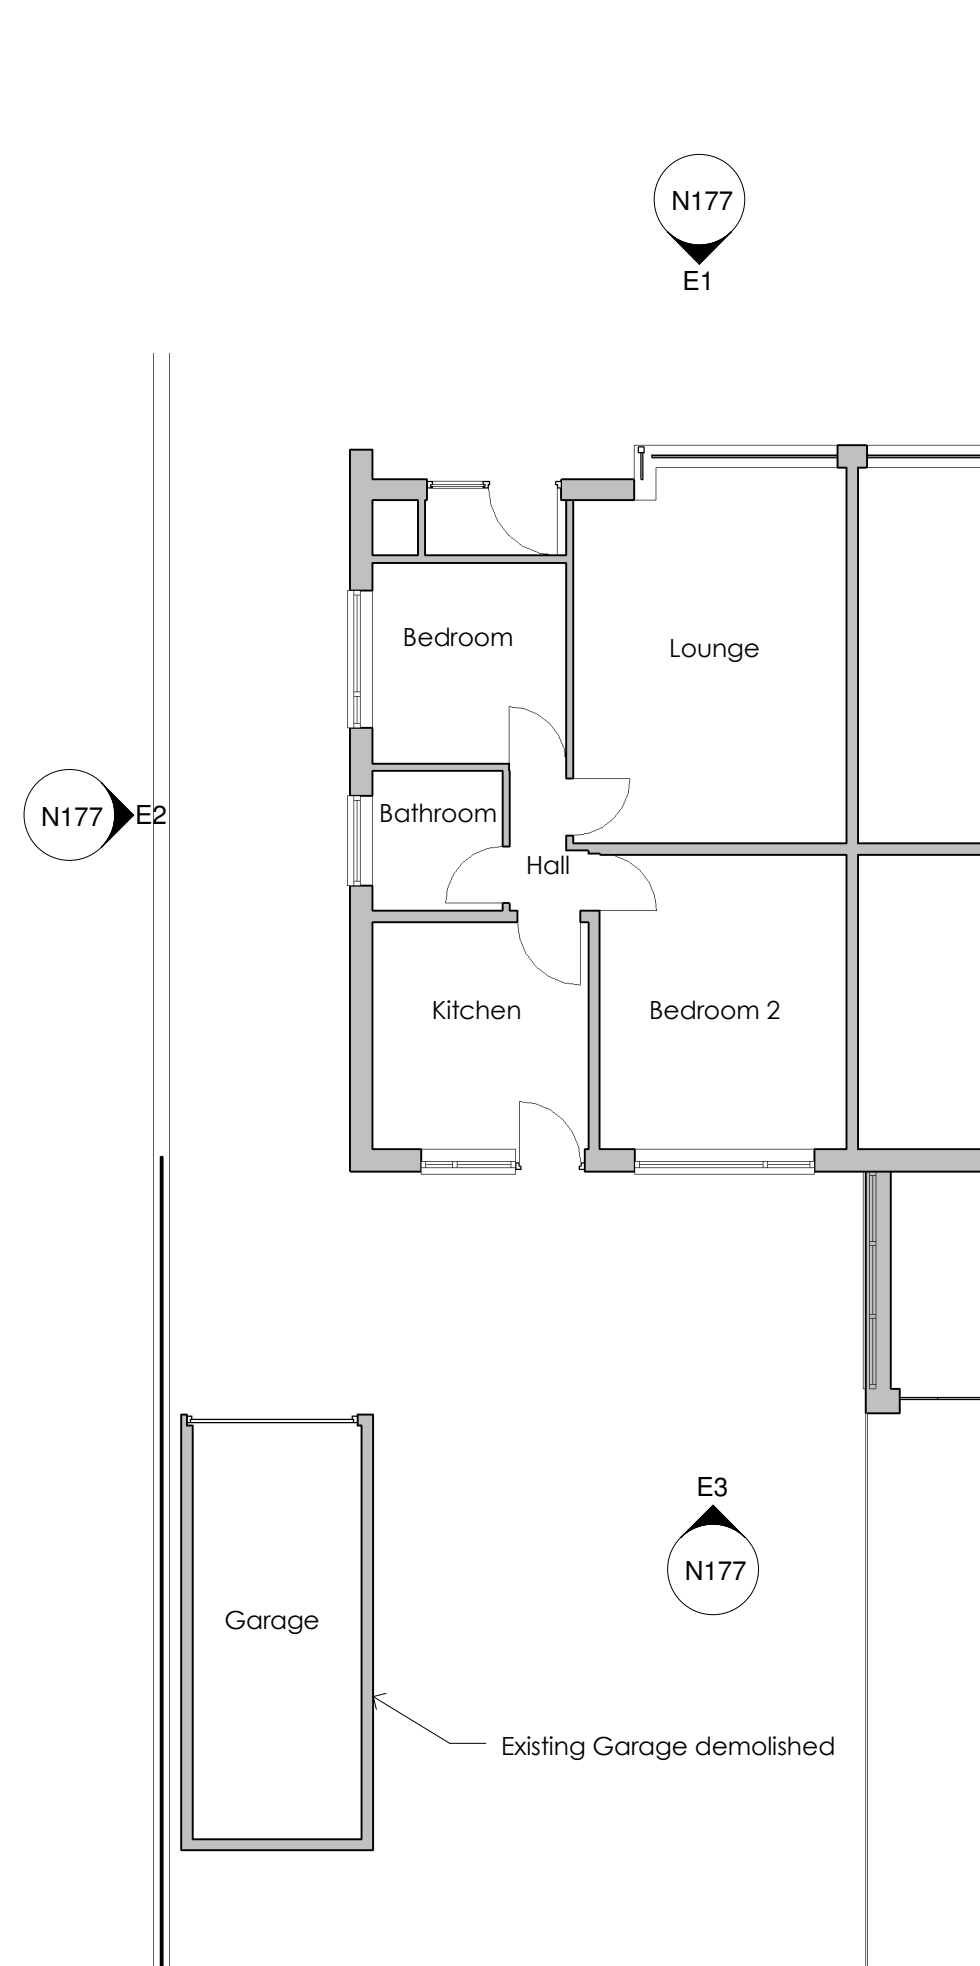


E5 Existing Ground Floor Plan
1 : 100 N177

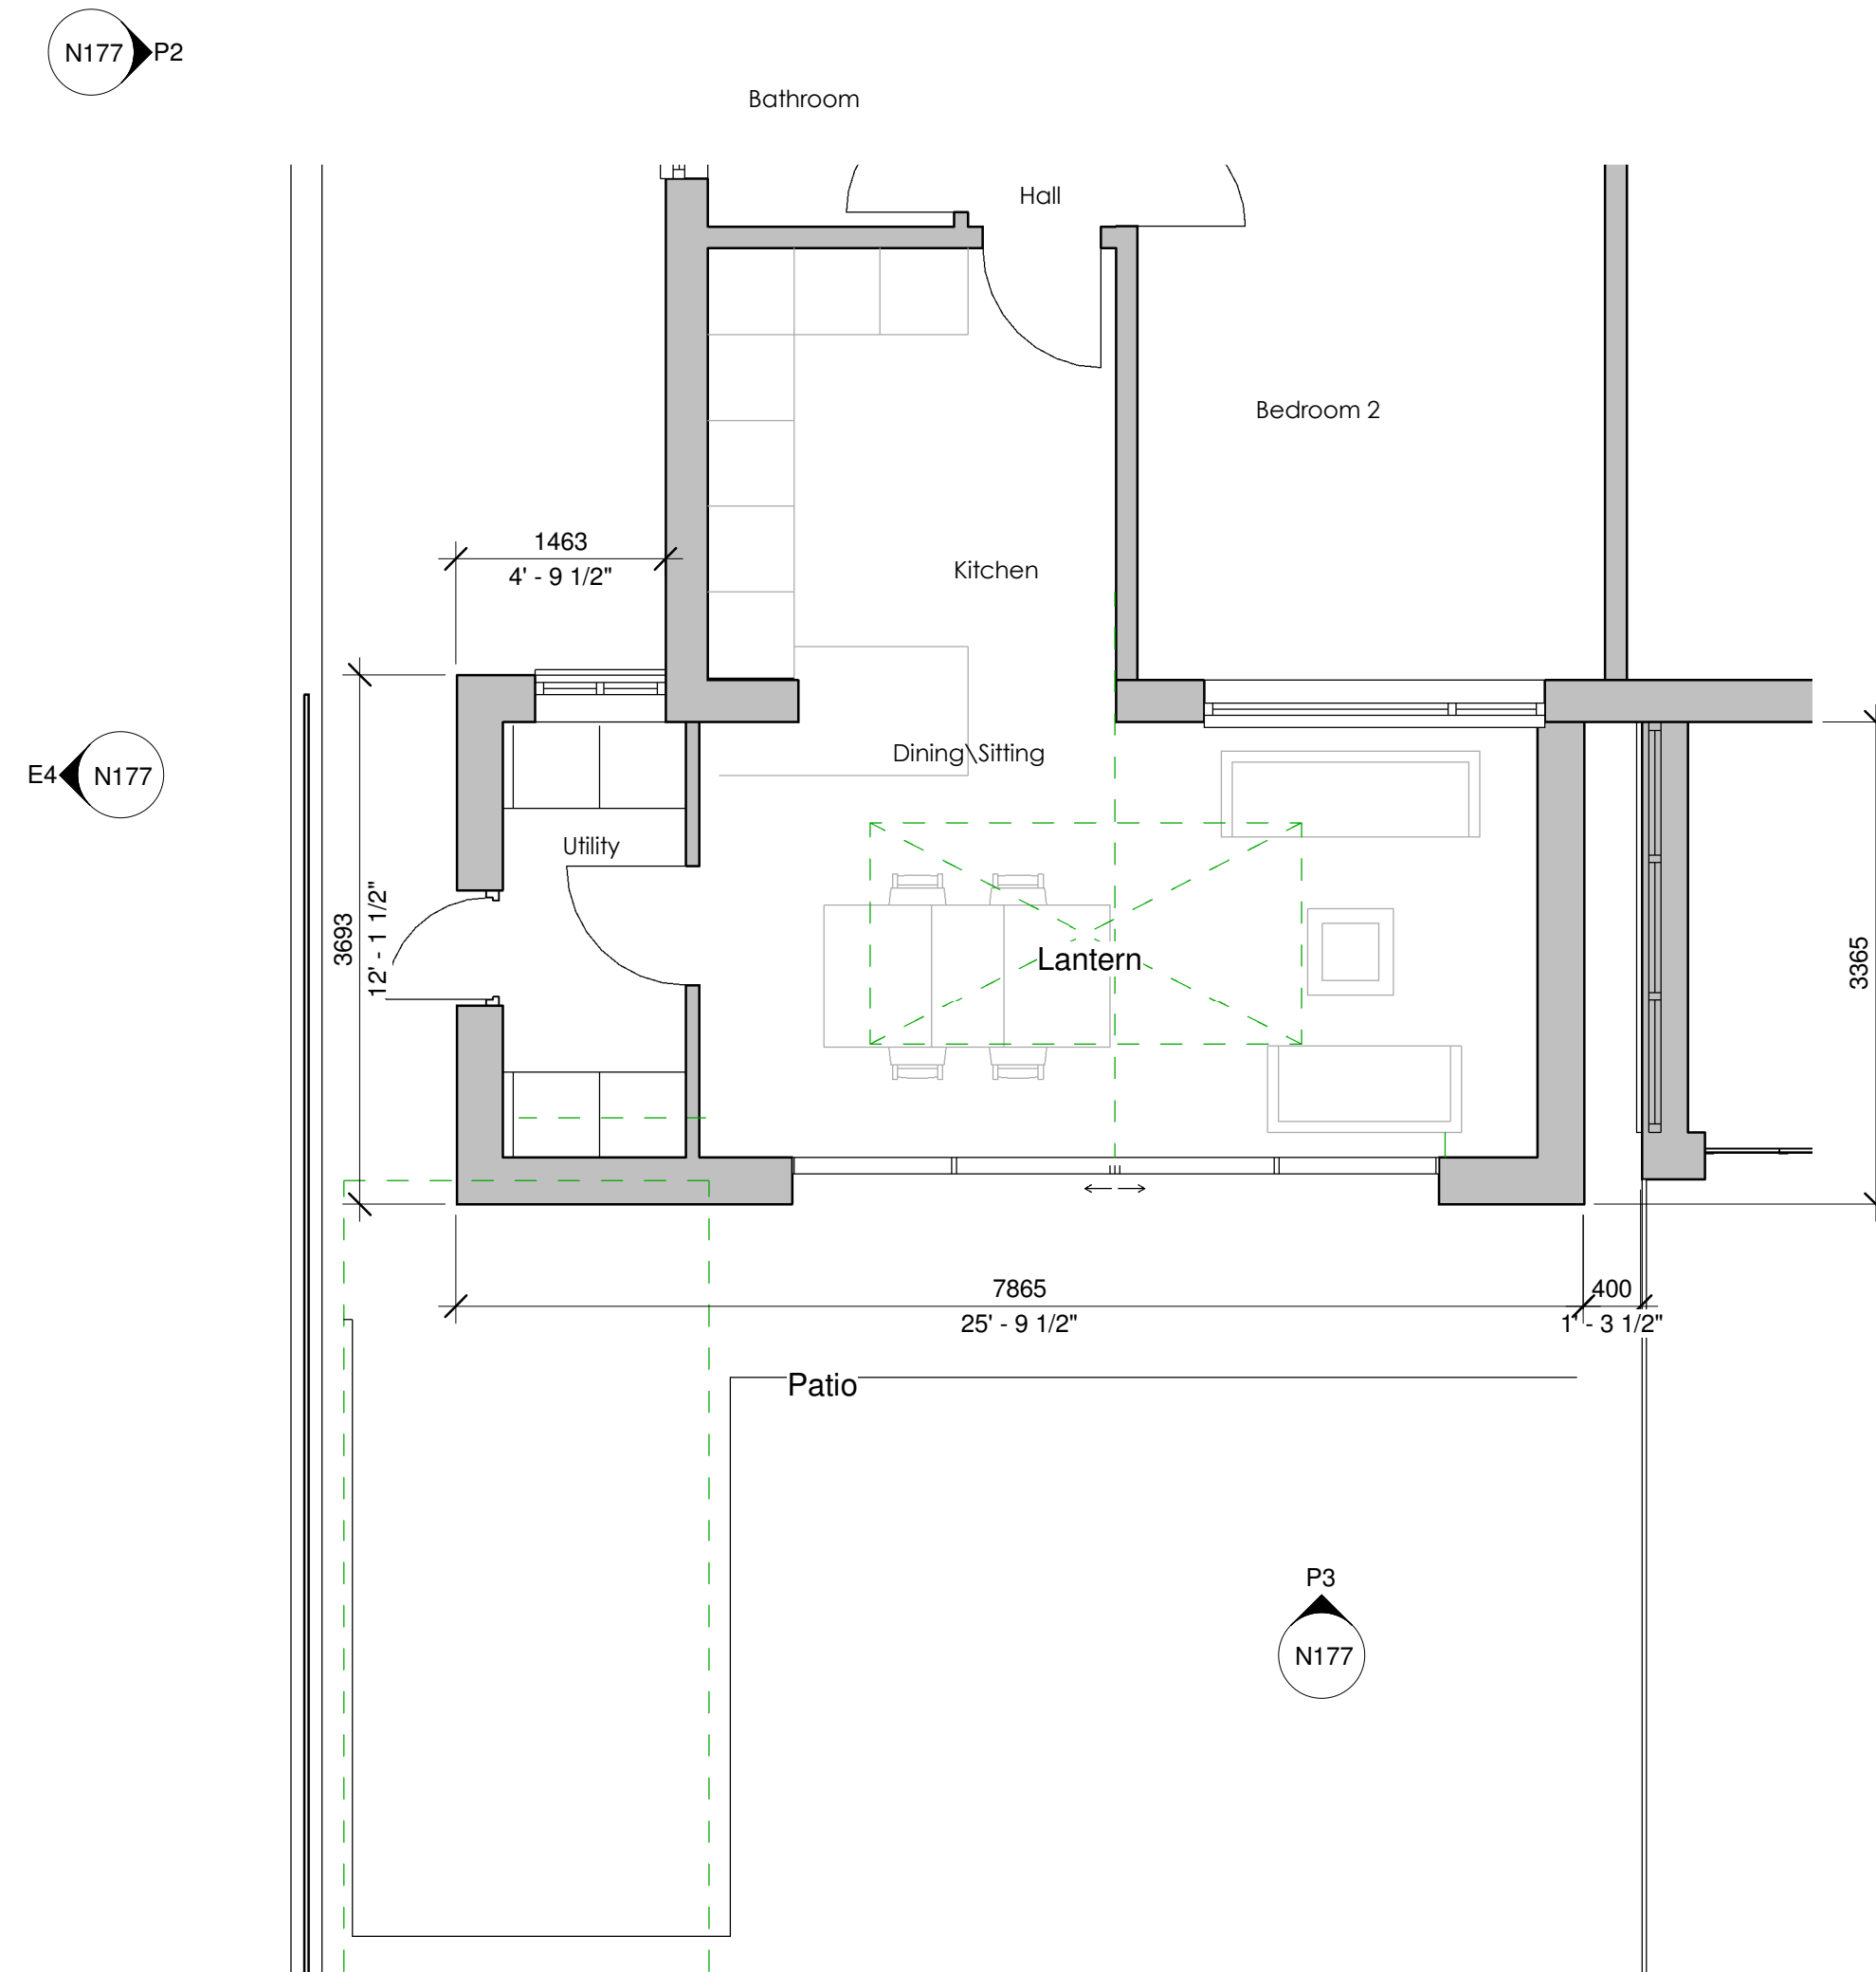


P5 Proposed Ground Floor Plan
1 : 50 N177

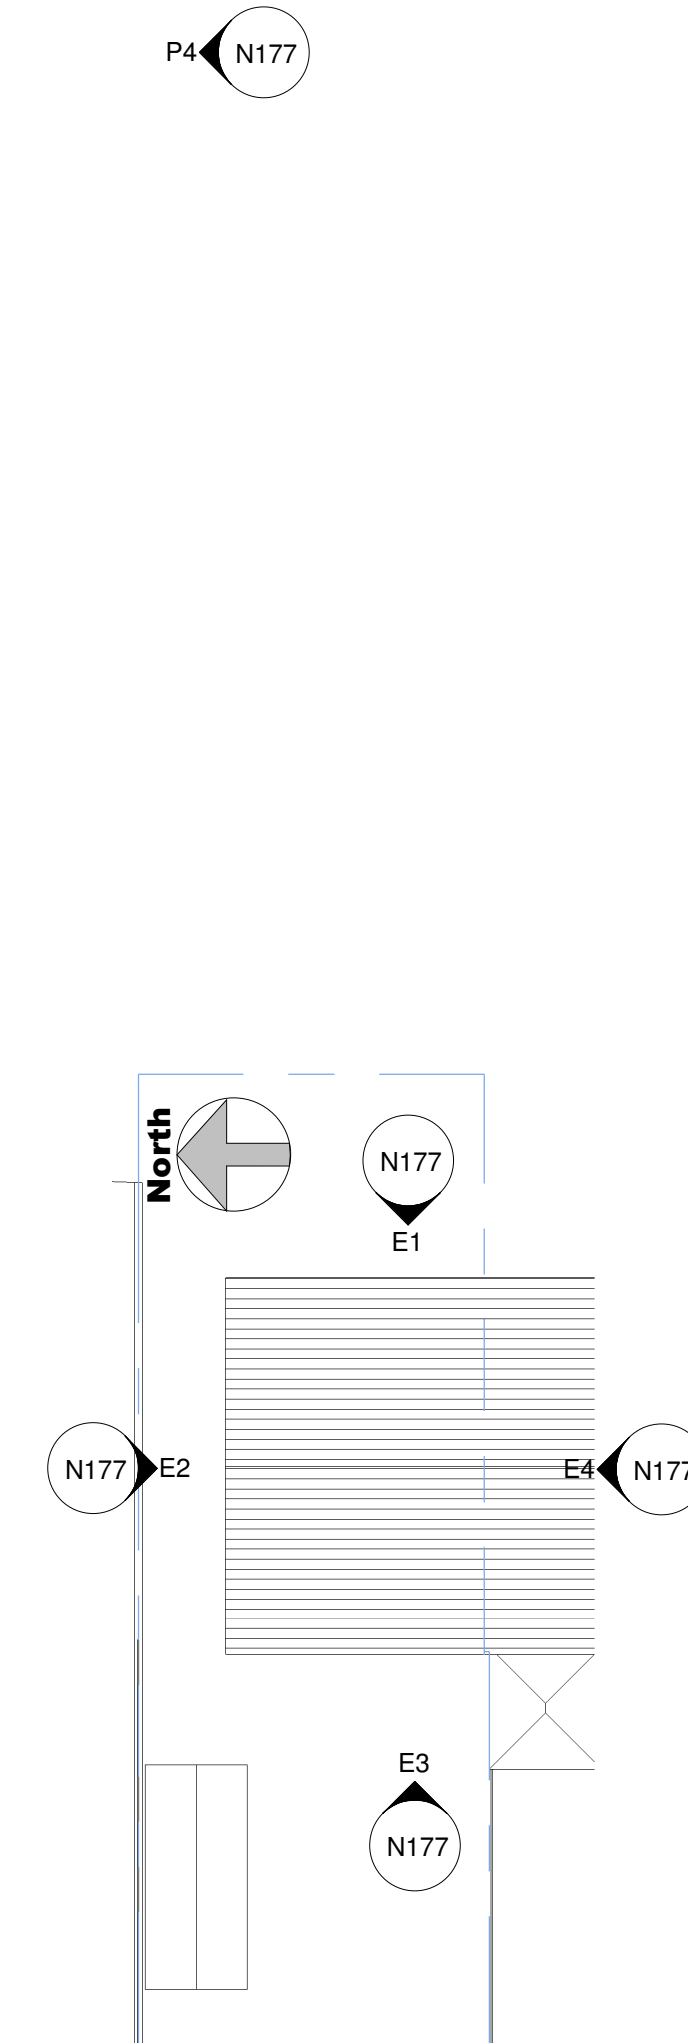

E6 Existing Site Plan
1 : 200 N177

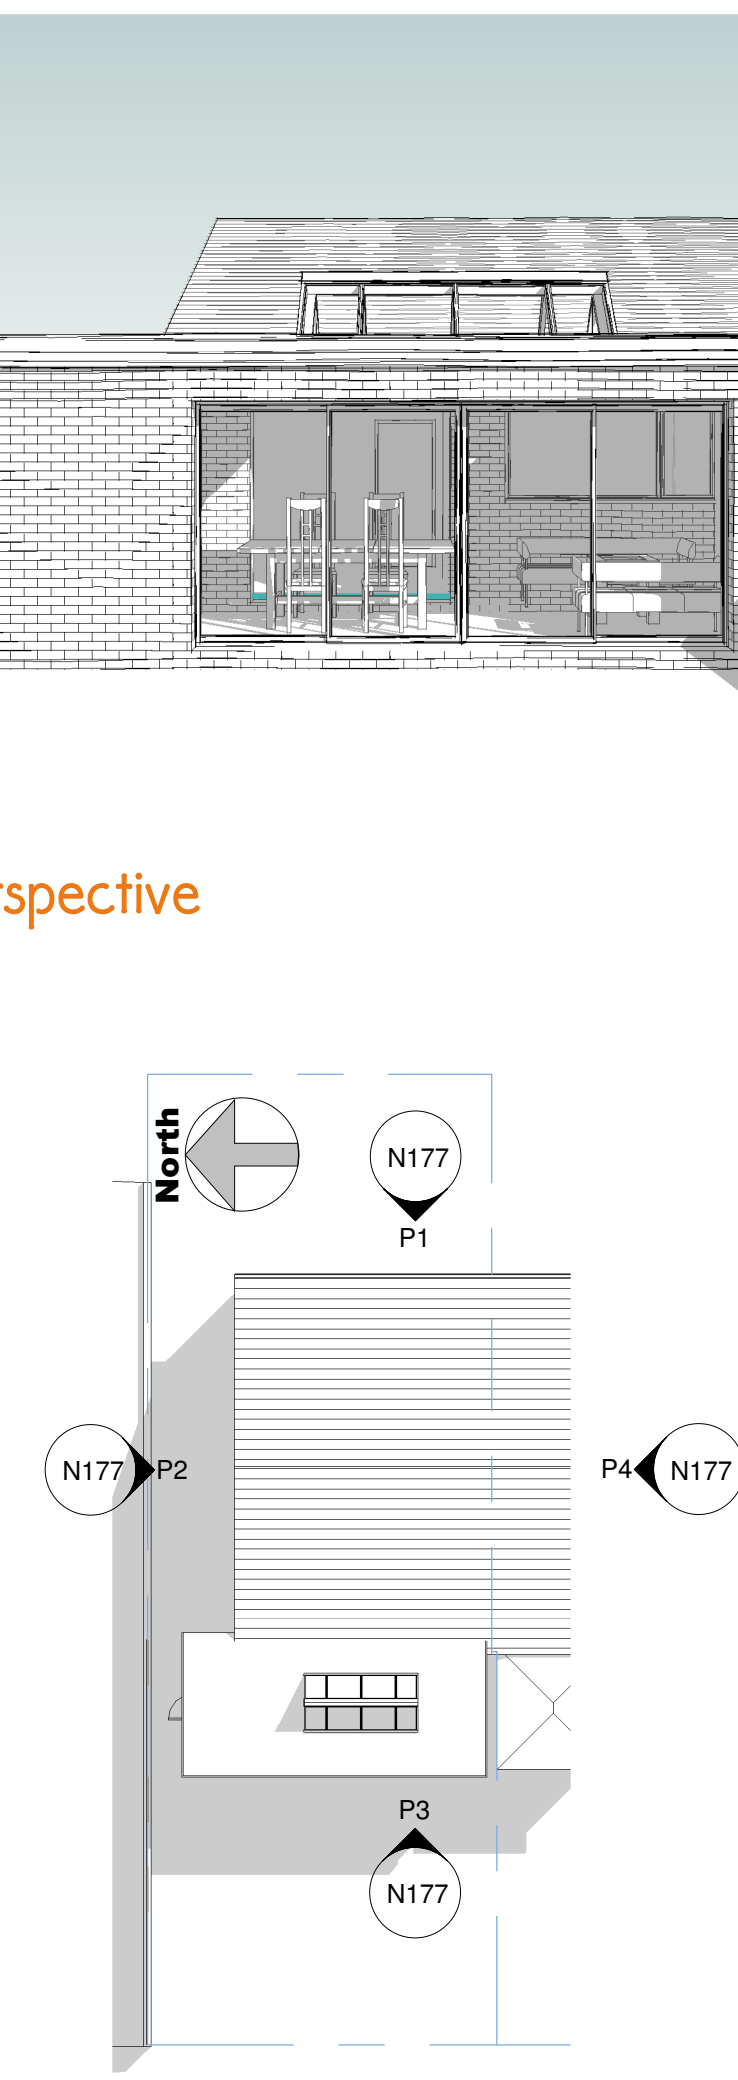

P7 Proposed Site Plan
1 : 200 N177

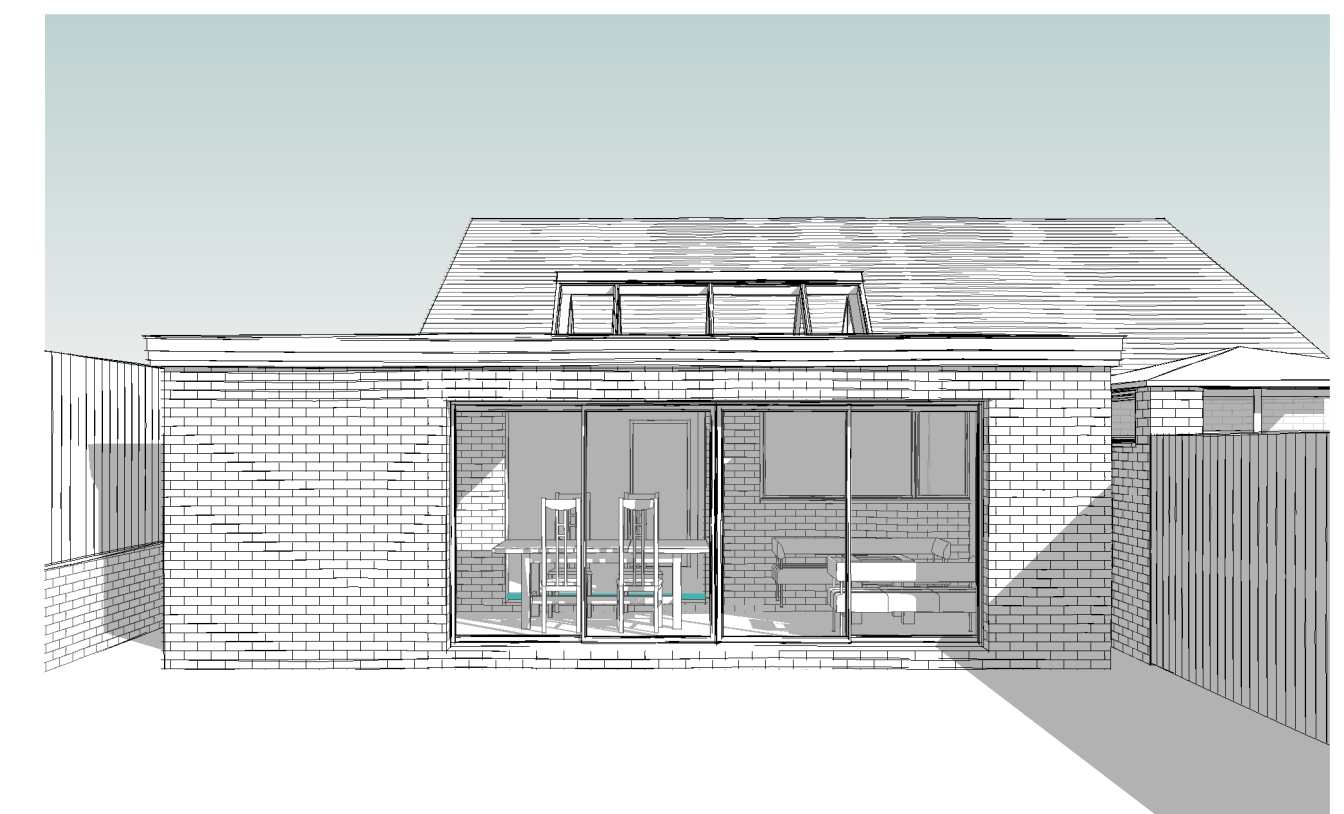

P6 Perspective



20 NICKEY LANE, MELLOR

Title
**Proposed Rear and Side
Extension
Existing and Proposed
Plans**

Drawing No
N177 I

novensus
creative thinking...
quality architectural design services
Tel: 0161 408 2785
ask@novensus.co.uk
www.novensus.co.uk

08/02/2016 16:04:45

PLANNING