



East Elevation

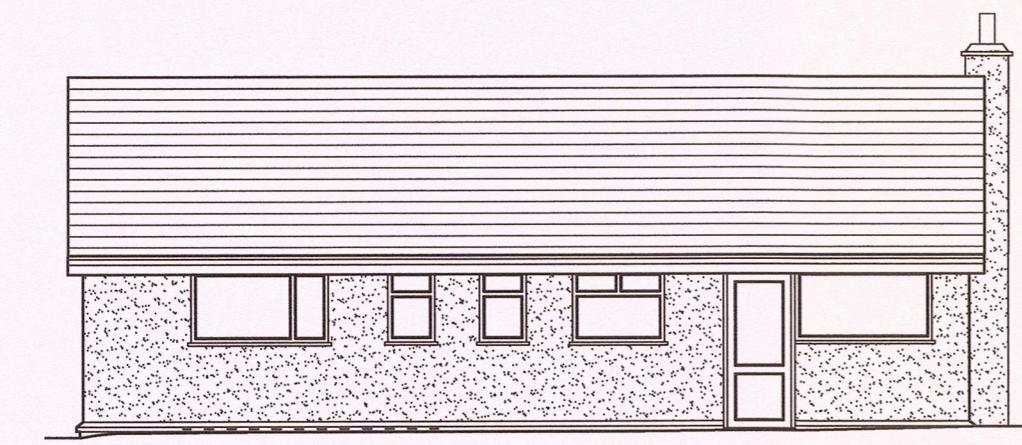


North Elevation

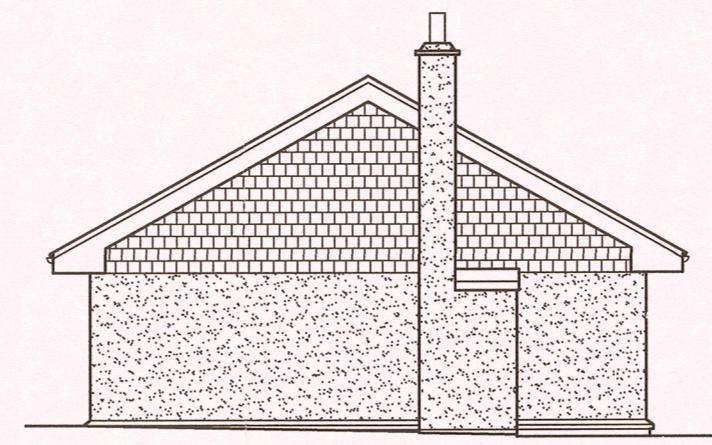


West Elevation




South Elevation

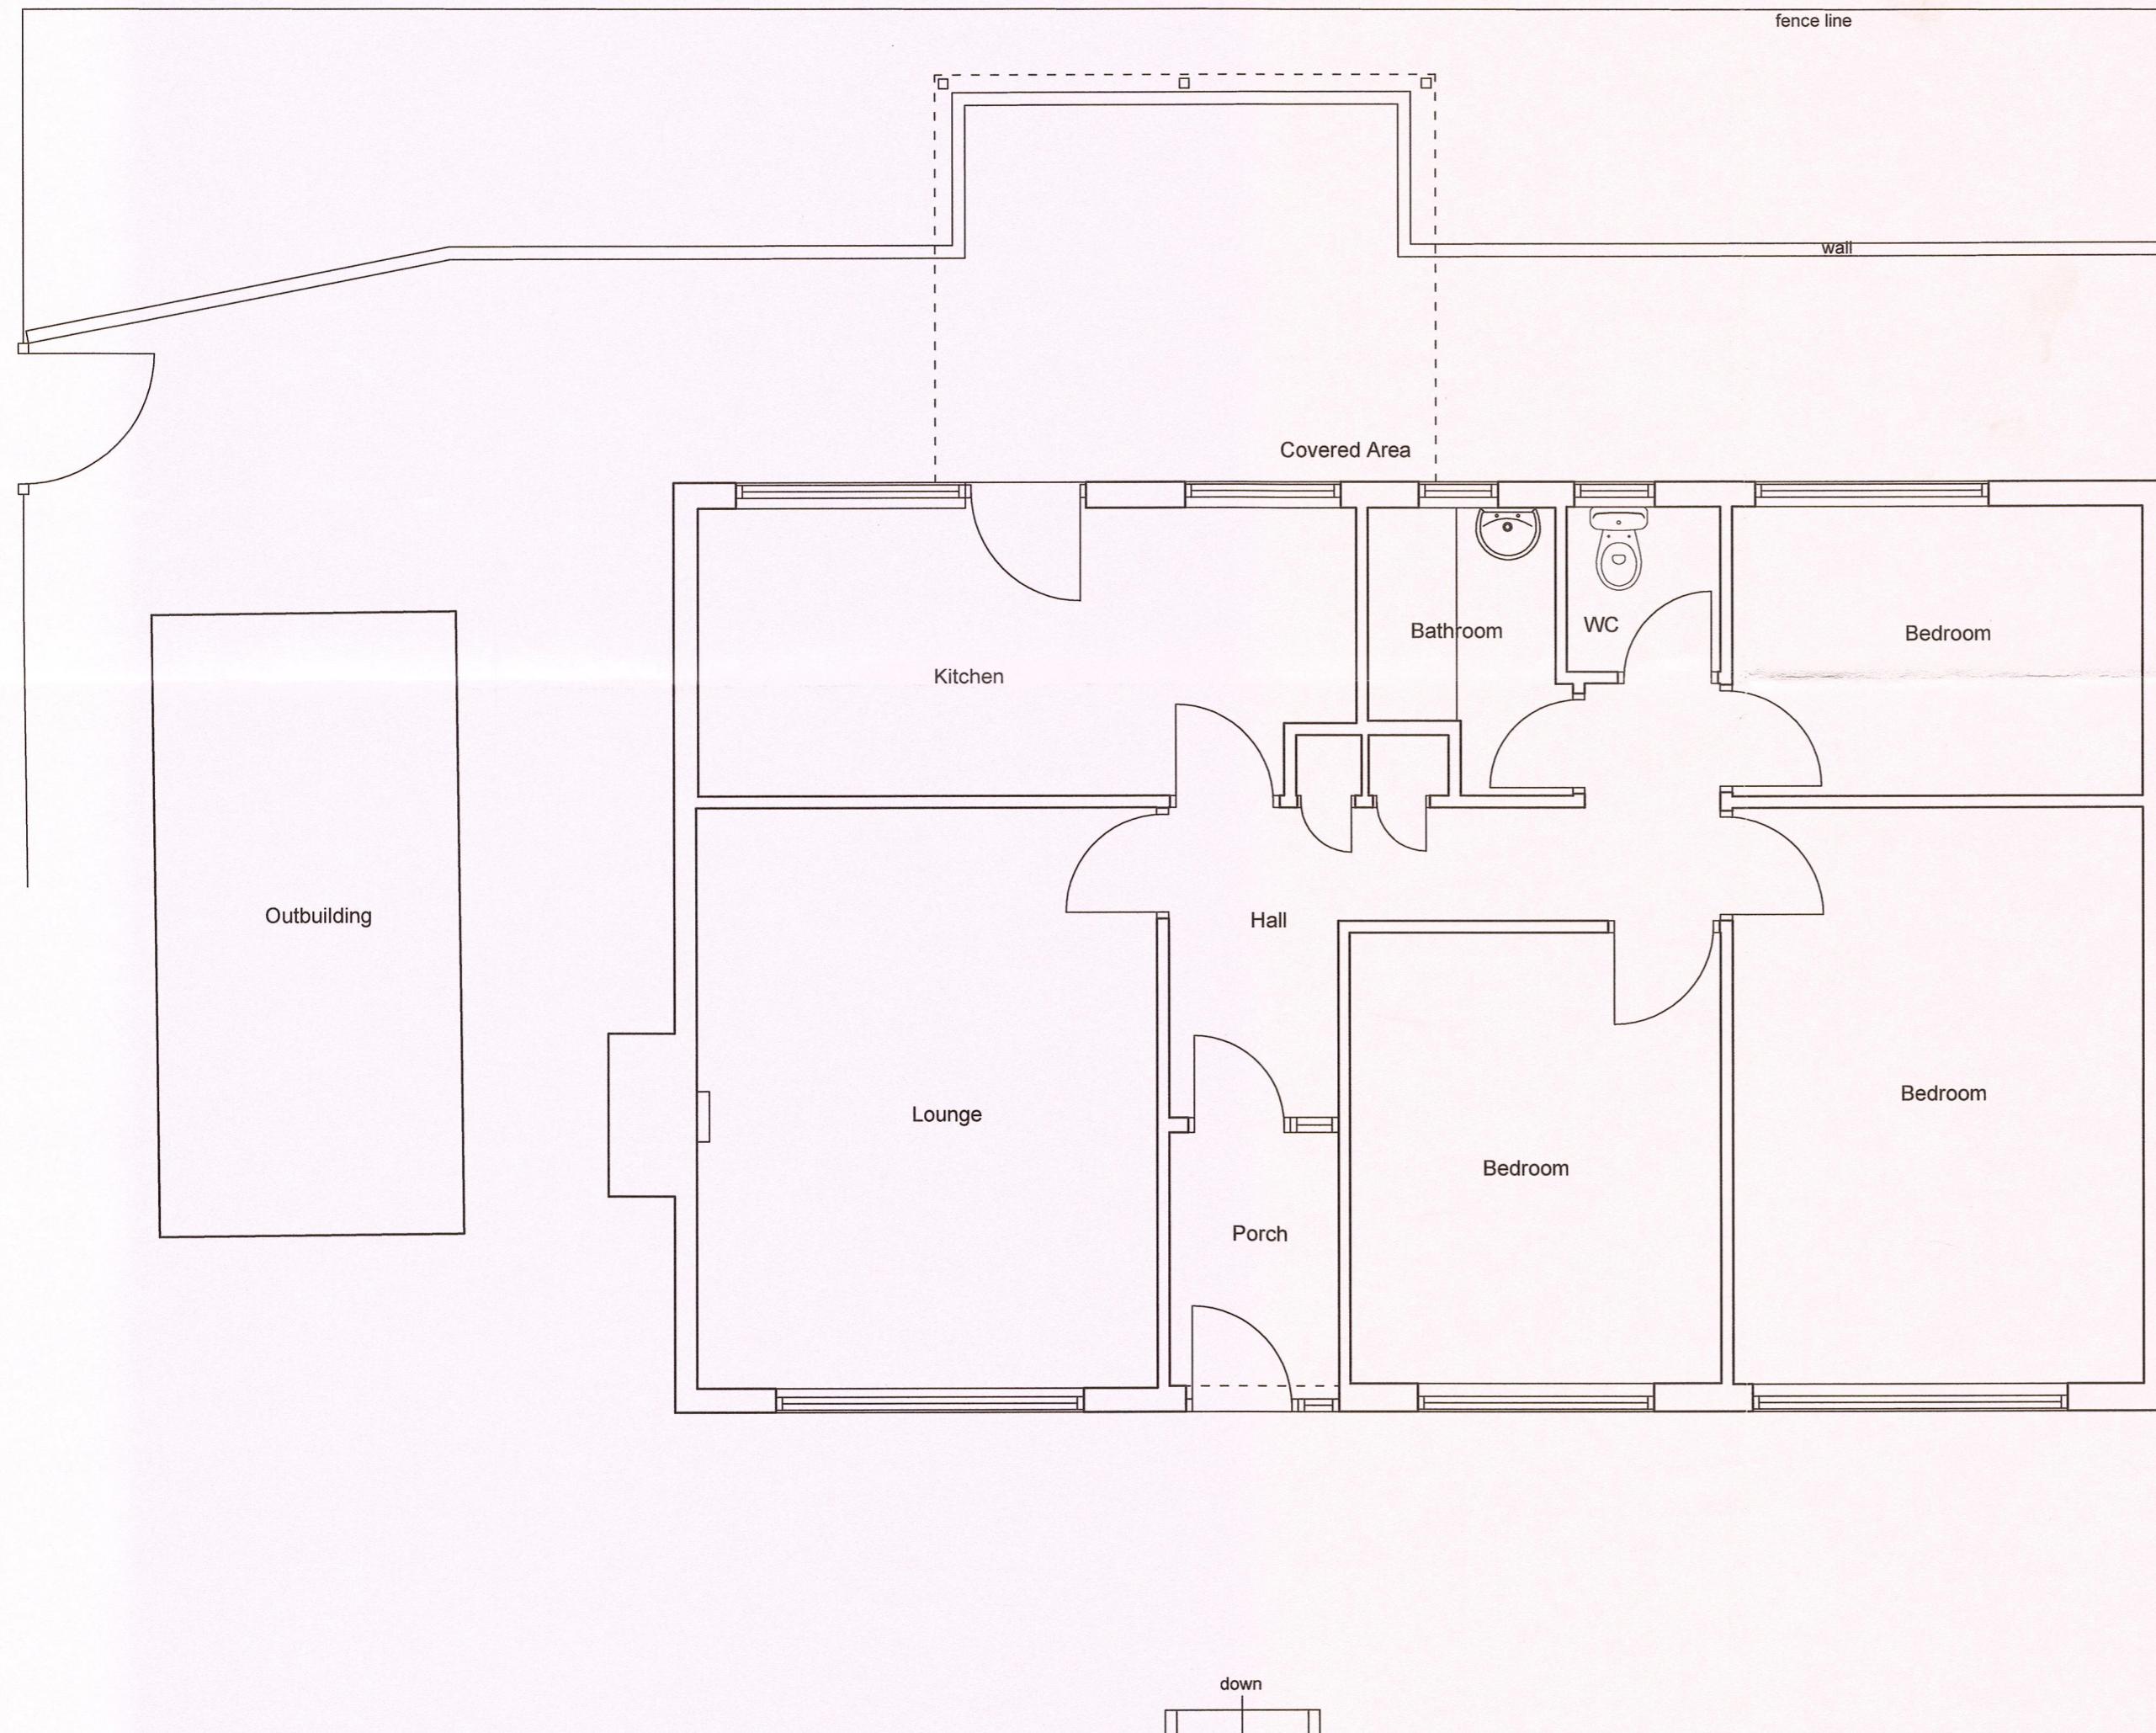


Ground Floor Plan

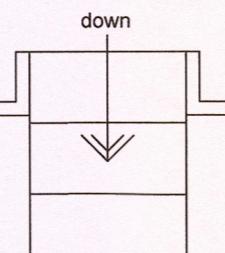

1:100 Scale

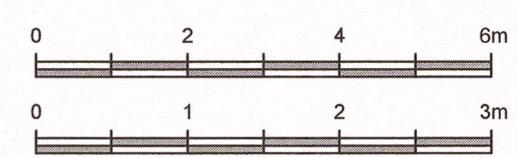

1:50 Scale

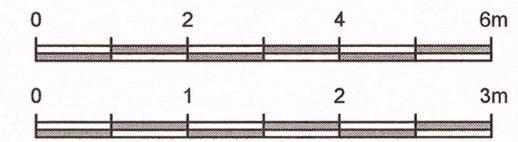

Client  
Mr and Mrs Laxton  
Job Title  
Proposed Alterations to  
Meadowside  
Rimington Lane  
Rimington  
Clitheroe  
BB7 4EA

Drawing Title  
Existing Plan and Elevations

Scale 1:50/100 @ A2 Date Oct 2015 Drawn LFG

**spa**

SUNDERLAND PEACOCK & ASSOCIATES LTD.  
HAZELMERE, HAZELICO ROAD, CLITHEROE  
LA12 8EE, ENGLAND  
T 01200 423178 F 01200 427328  
E info@sunderlandpeacock.com  
www.sunderlandpeacock.com



4944 - 01