




North Elevation

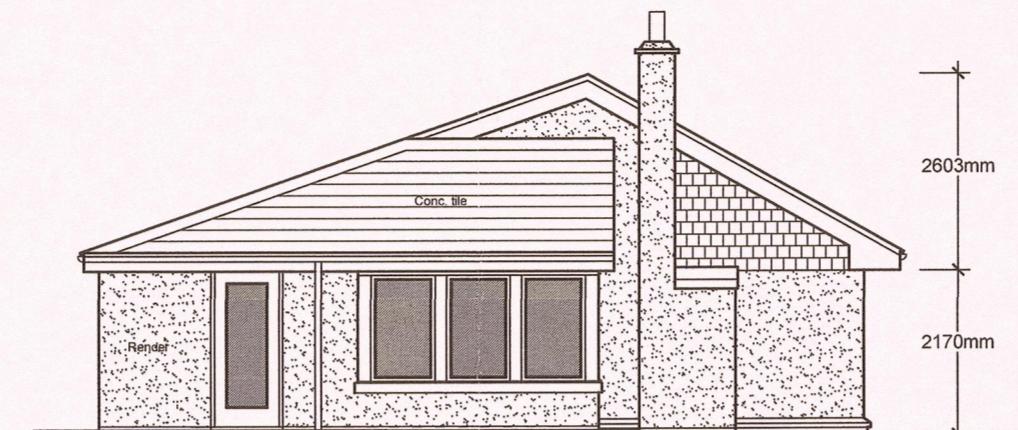

West Elevation

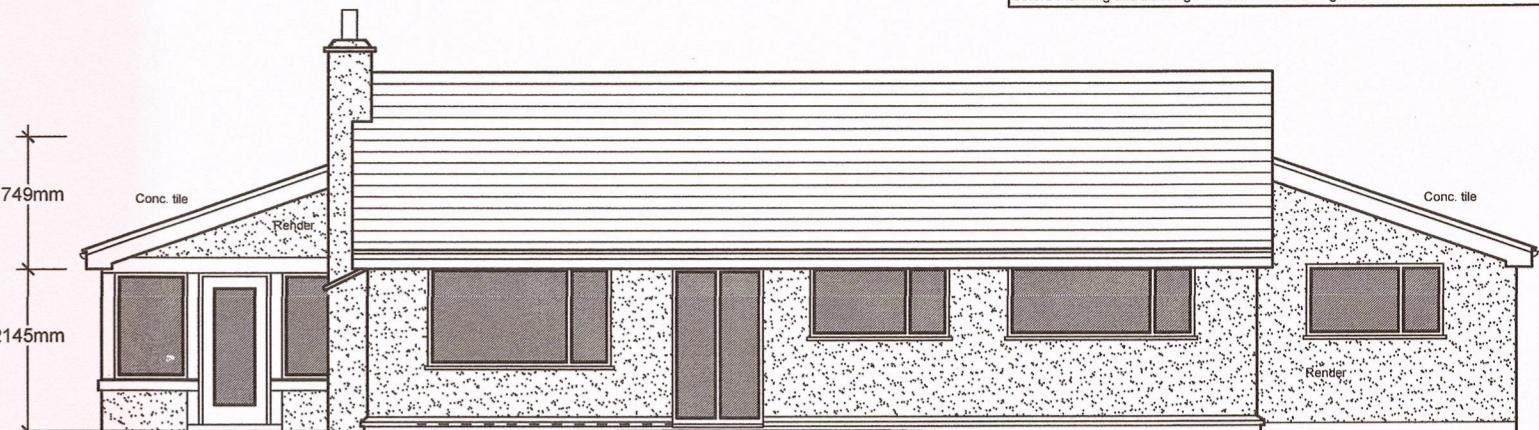

South Elevation

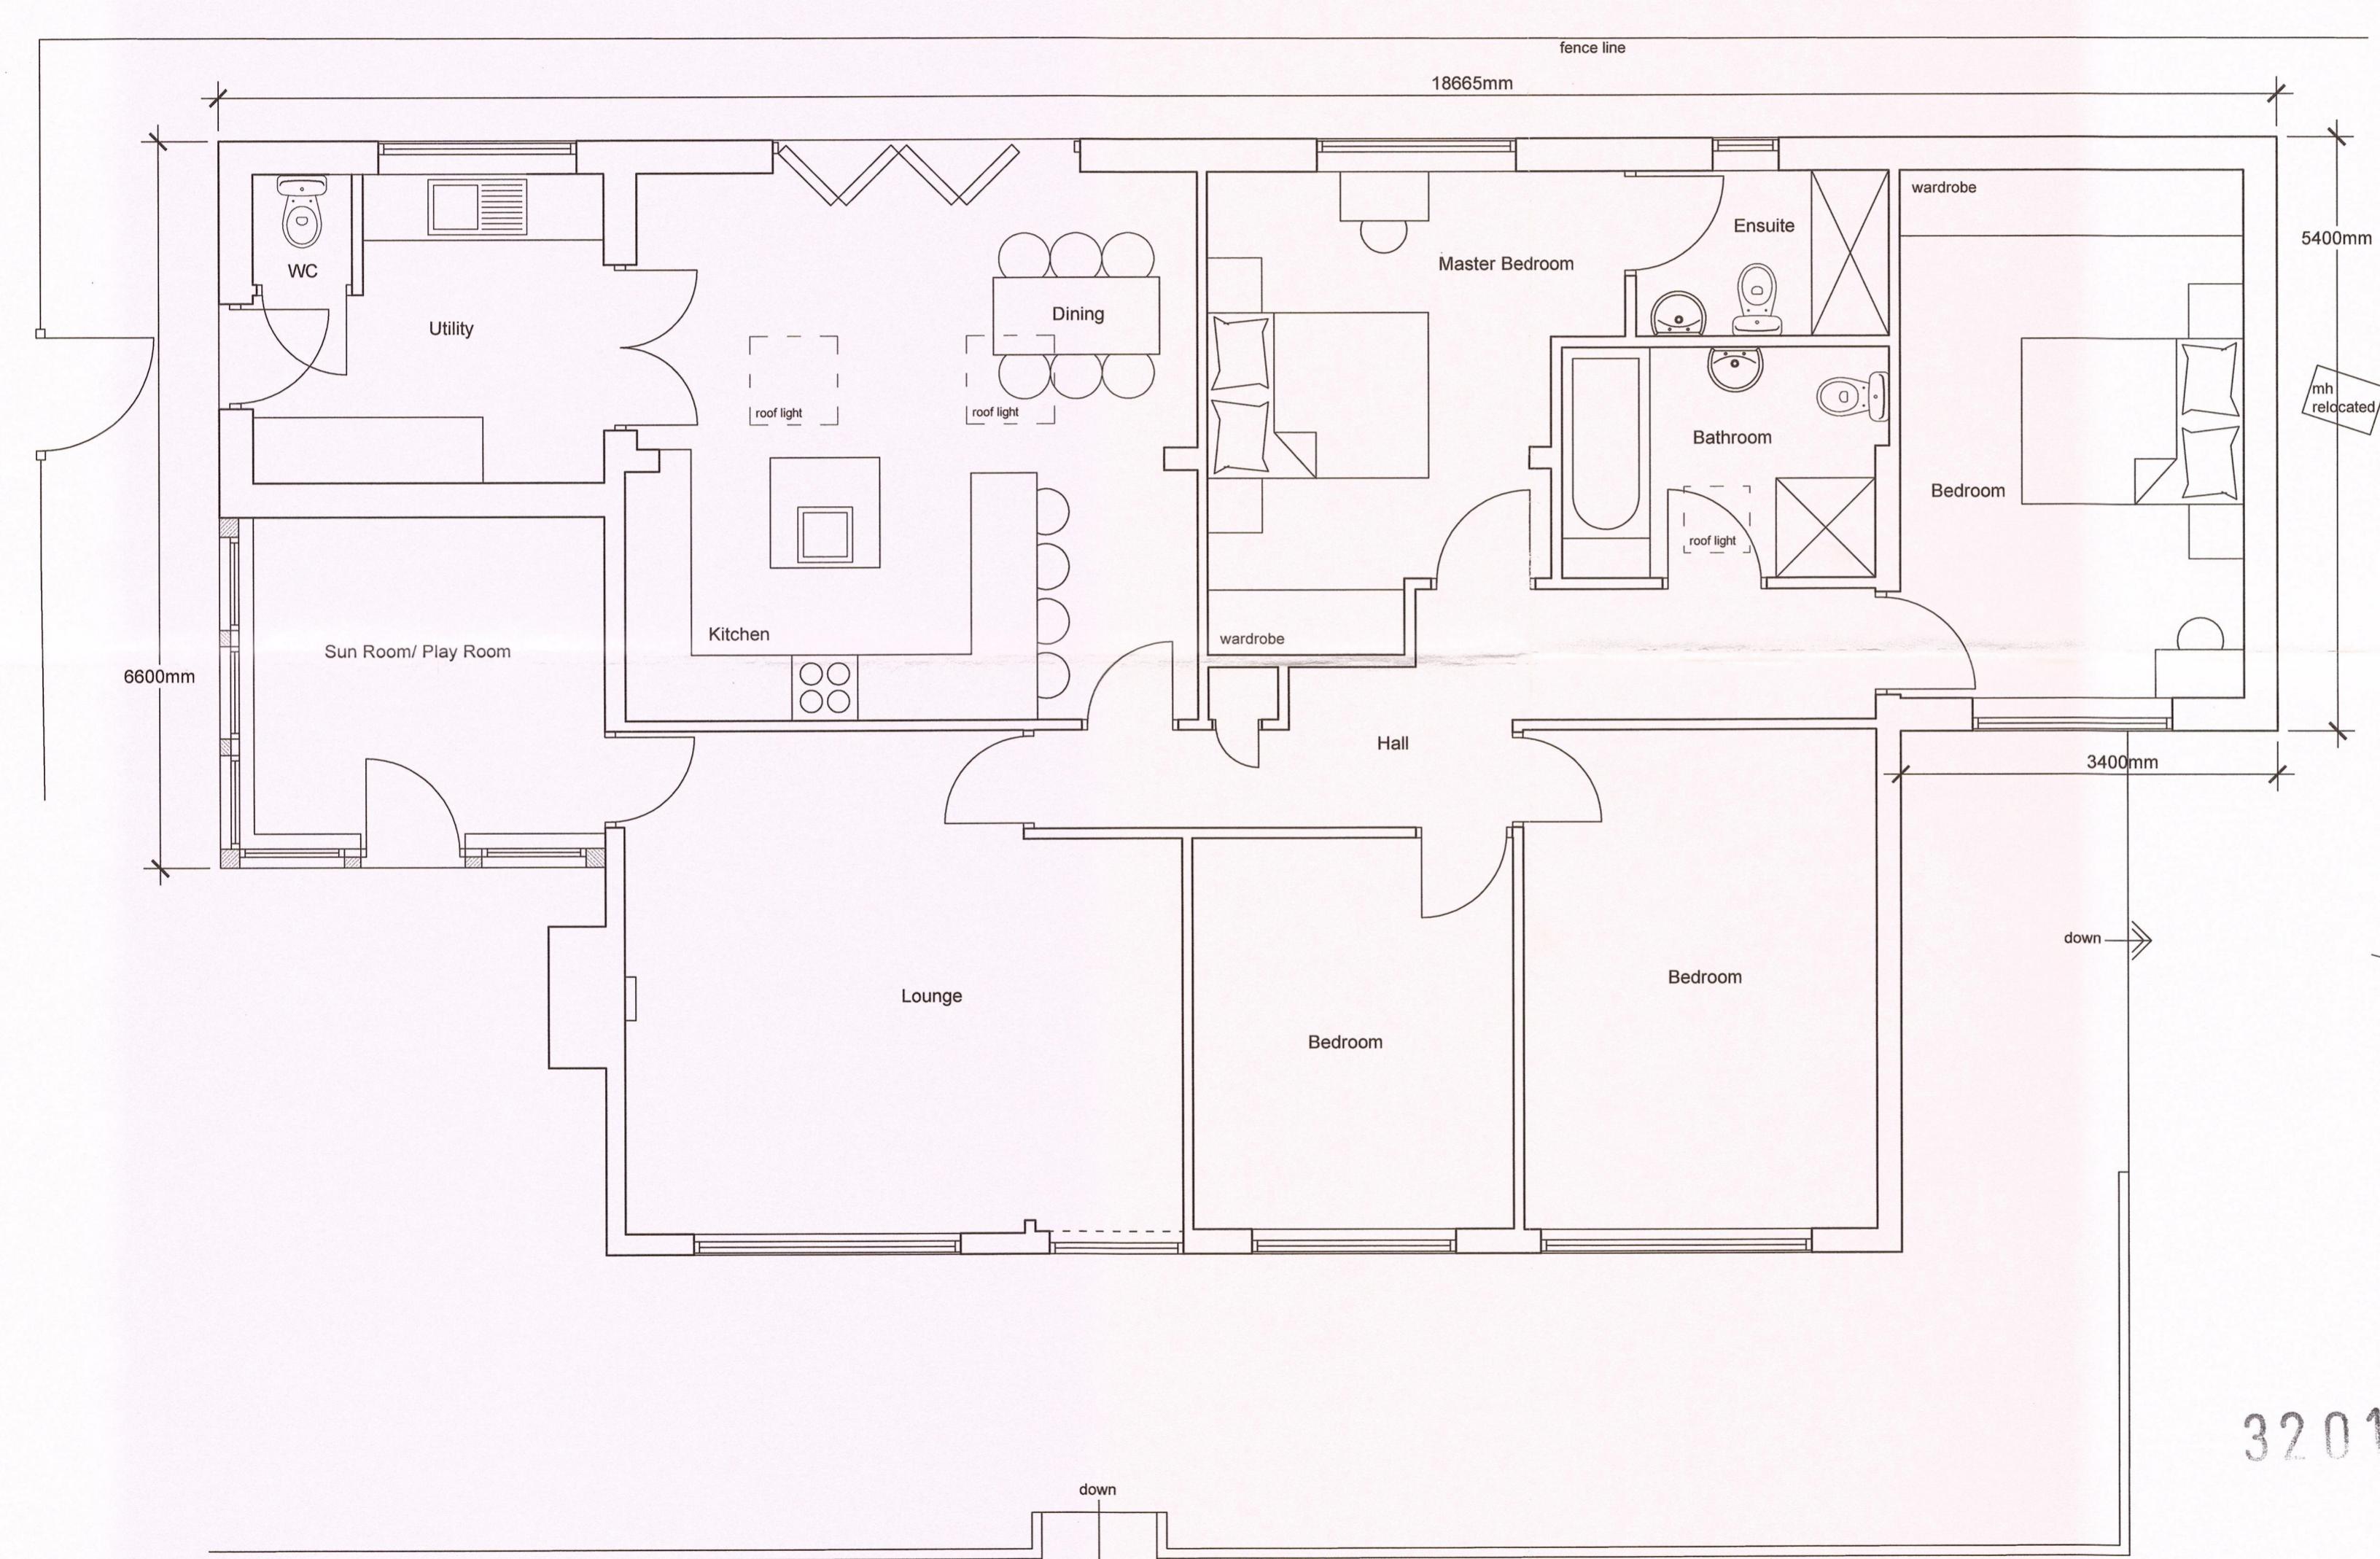


Ground Floor Plan

down



1:100 Scale

1:50 Scale

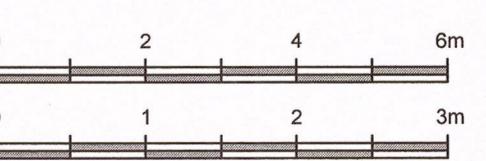

320160164P

Drawing Title

cale Date Draw
1:50/100 @ A2 Dec 2015 LF

spa

SUNDERLAND PEACOCK  **ARC**
SUNDERLAND PEACOCK & ASSOCIATES LTD.
HAZELMERE, PIMLICO ROAD, CLITHEROE
LANCASHIRE, BB7 2AG
T 01200 423178 F 01200 427328
E info@sunderlandpeacock.com
www.sunderlandpeacock.com

74

4944 - 02

Rev
B