




stonyhurst college proposed layout

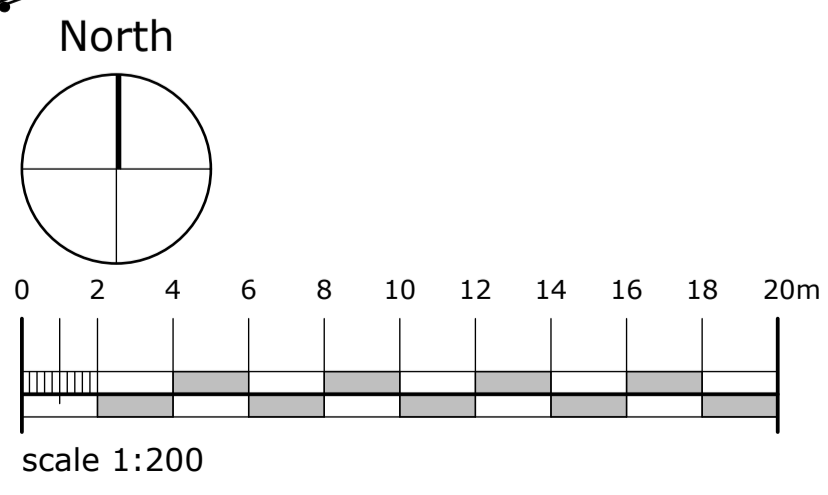

campbelldriverpartnership
architects designers surveyors

client: stonyhurst college
project: new tennis court facilities
stonyhurst college
sheet: proposed site plan

dwg no: 15.117	22	H
----------------	----	---

scale: 1:200 @ A1
date: 10.12.15
drawn: cn
capricorn park
blackwater road
blackburn bb1 5gr
t: 01254 297700
f: 01254 297701
email: design@cdpartnership.co.uk