




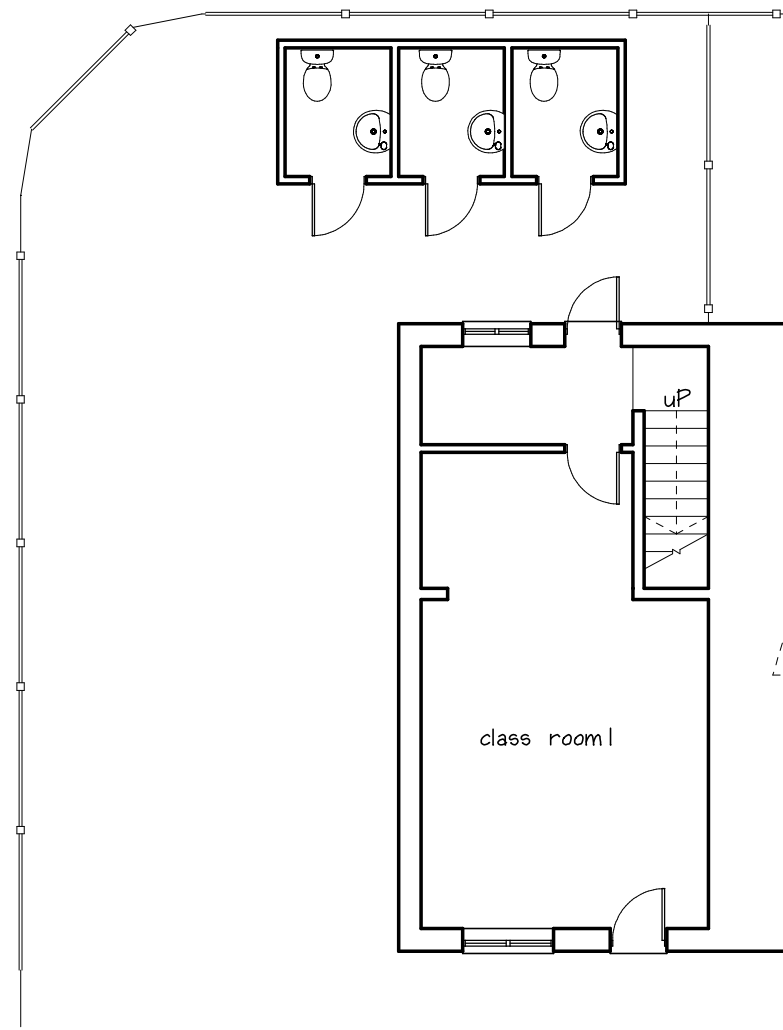


Existing ground floor plan

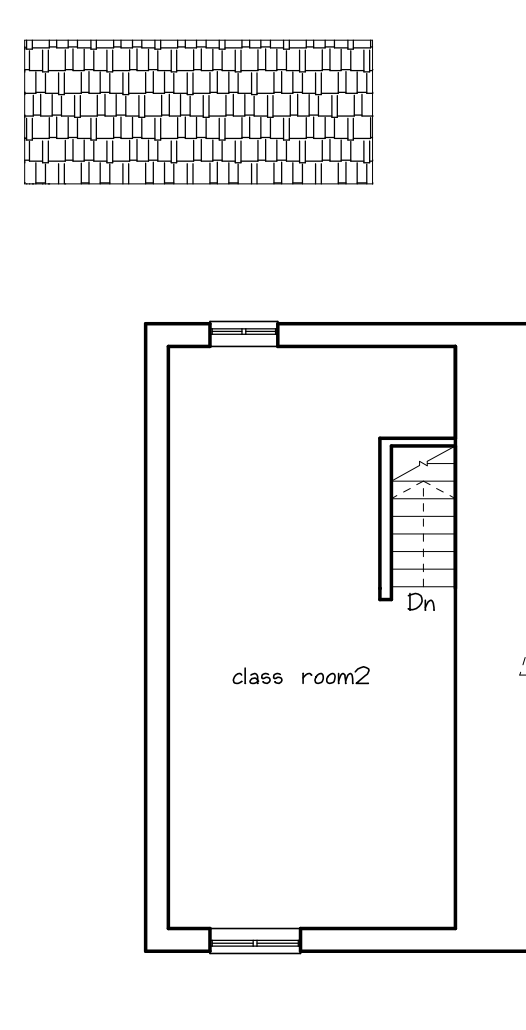


Existing first floor plan

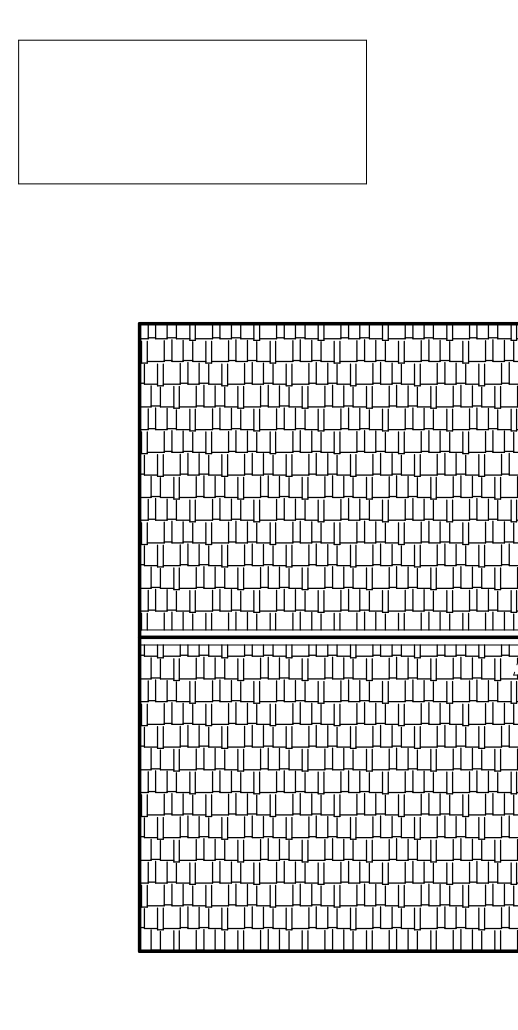


Existing roof plan

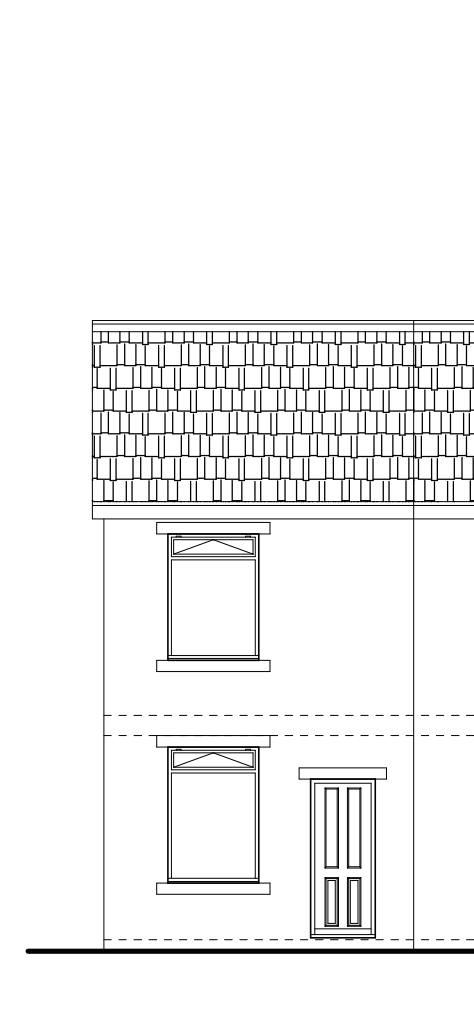


Existing front elevation

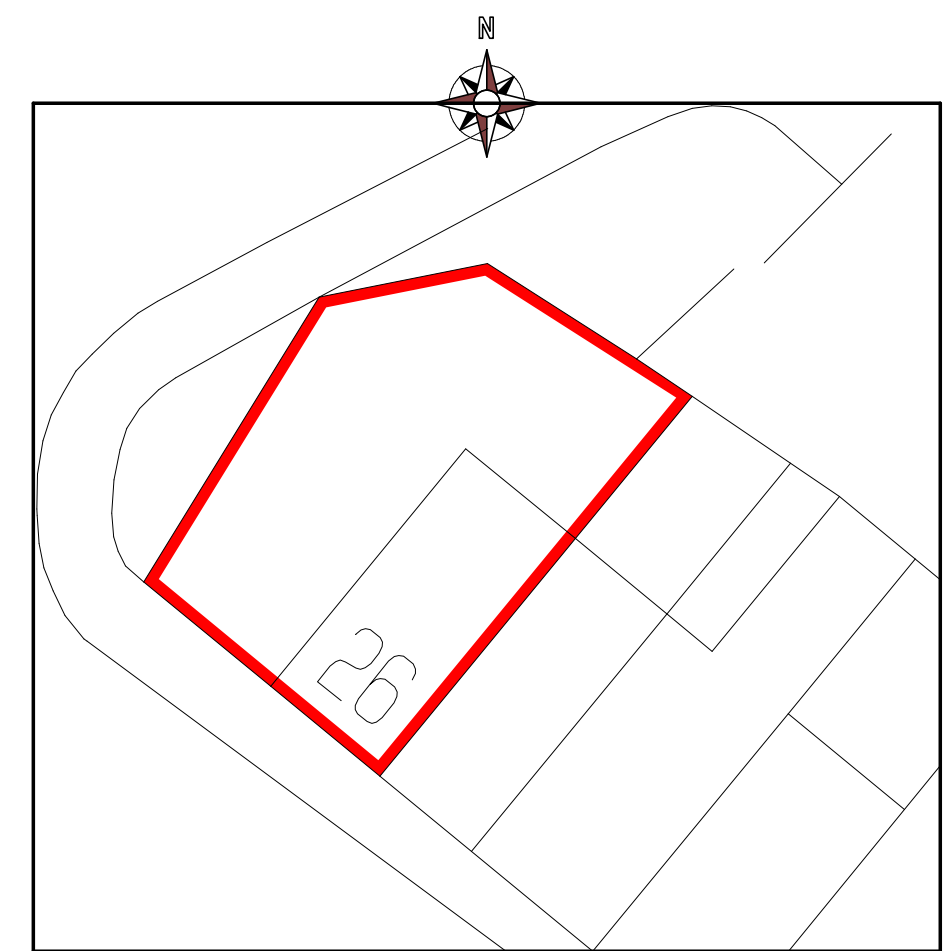


Block/site plan scale:1:200

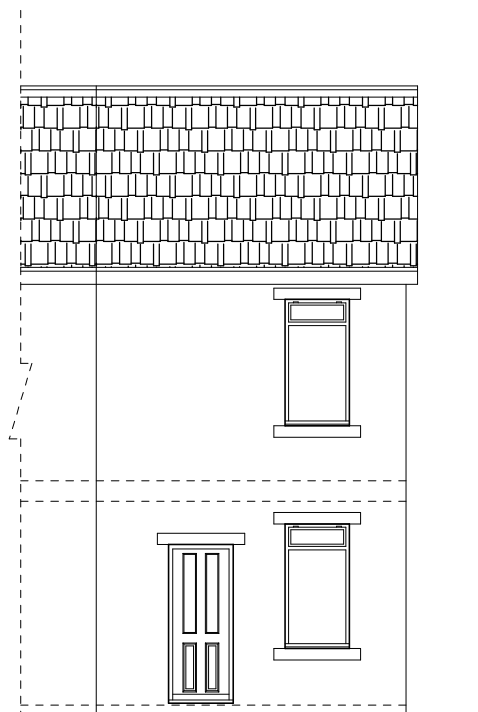


Existing rear elevation

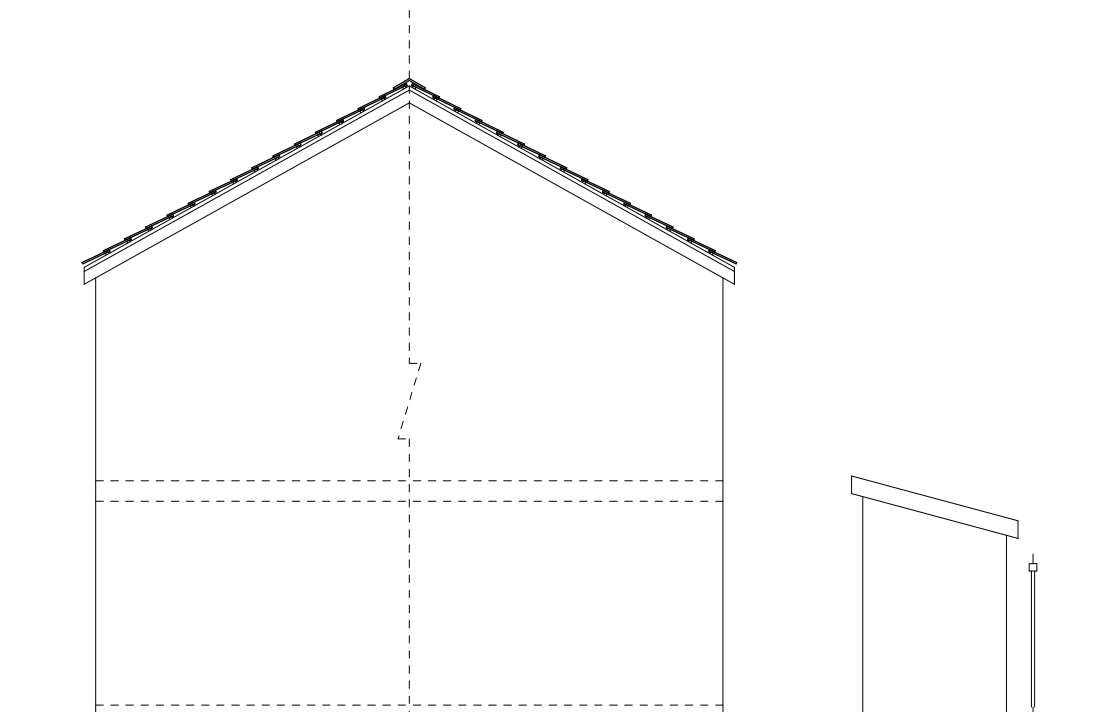


Existing side elevation (West)

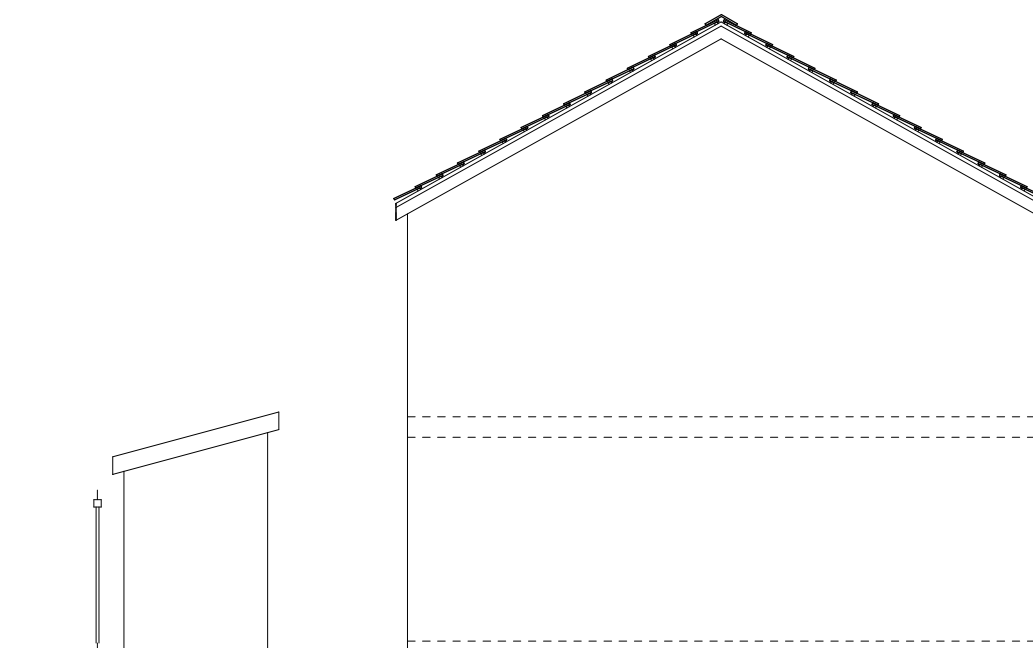

Existing side elevation (West)

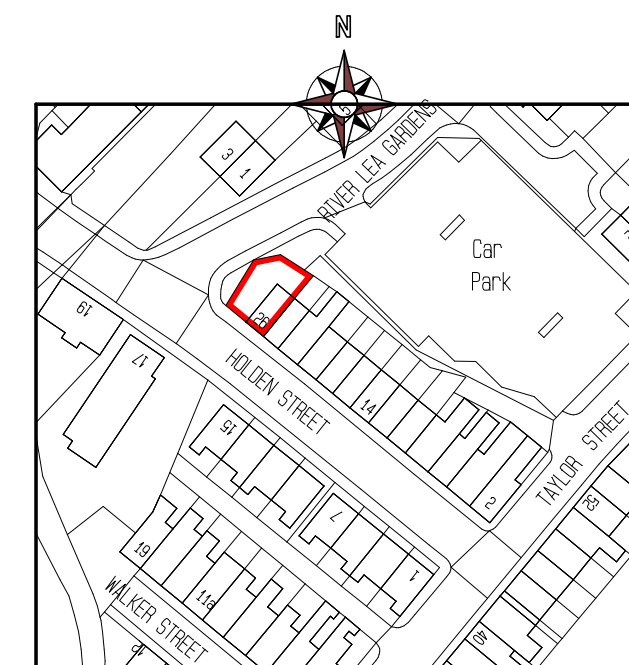

Location plan scale:1:1250

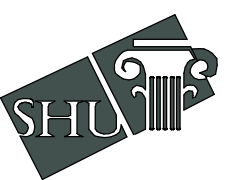

**SYED HELAL UDDIN
ARCHITECTURAL SERVICES**

58 SOUTHWOOD DRIVE, BAXENDEN,
ACCRINGTON, LANCASHIRE, BB5 2PZ
TEL: 01254 238202 FAX: 08702 352826
MOBILE: 07879 261142
EMAIL: SYEDHELALUDDIN@YAHOO.COM

SCALE:1:100 PAGE 1/2 (A1)

DRAWING NO: 1265

EXISTING LAYOUT

LOCATION:26 HOLDEN ST,
CLITHEROE, BB7 1LU

PROP:TWO/SINGLE STOREY EXTENSION

CLIENT: MR. ALLAH DITTA KHAN

DATE: OCTOBER 2015

PLEASE DO NOT SCALE DRAWING