


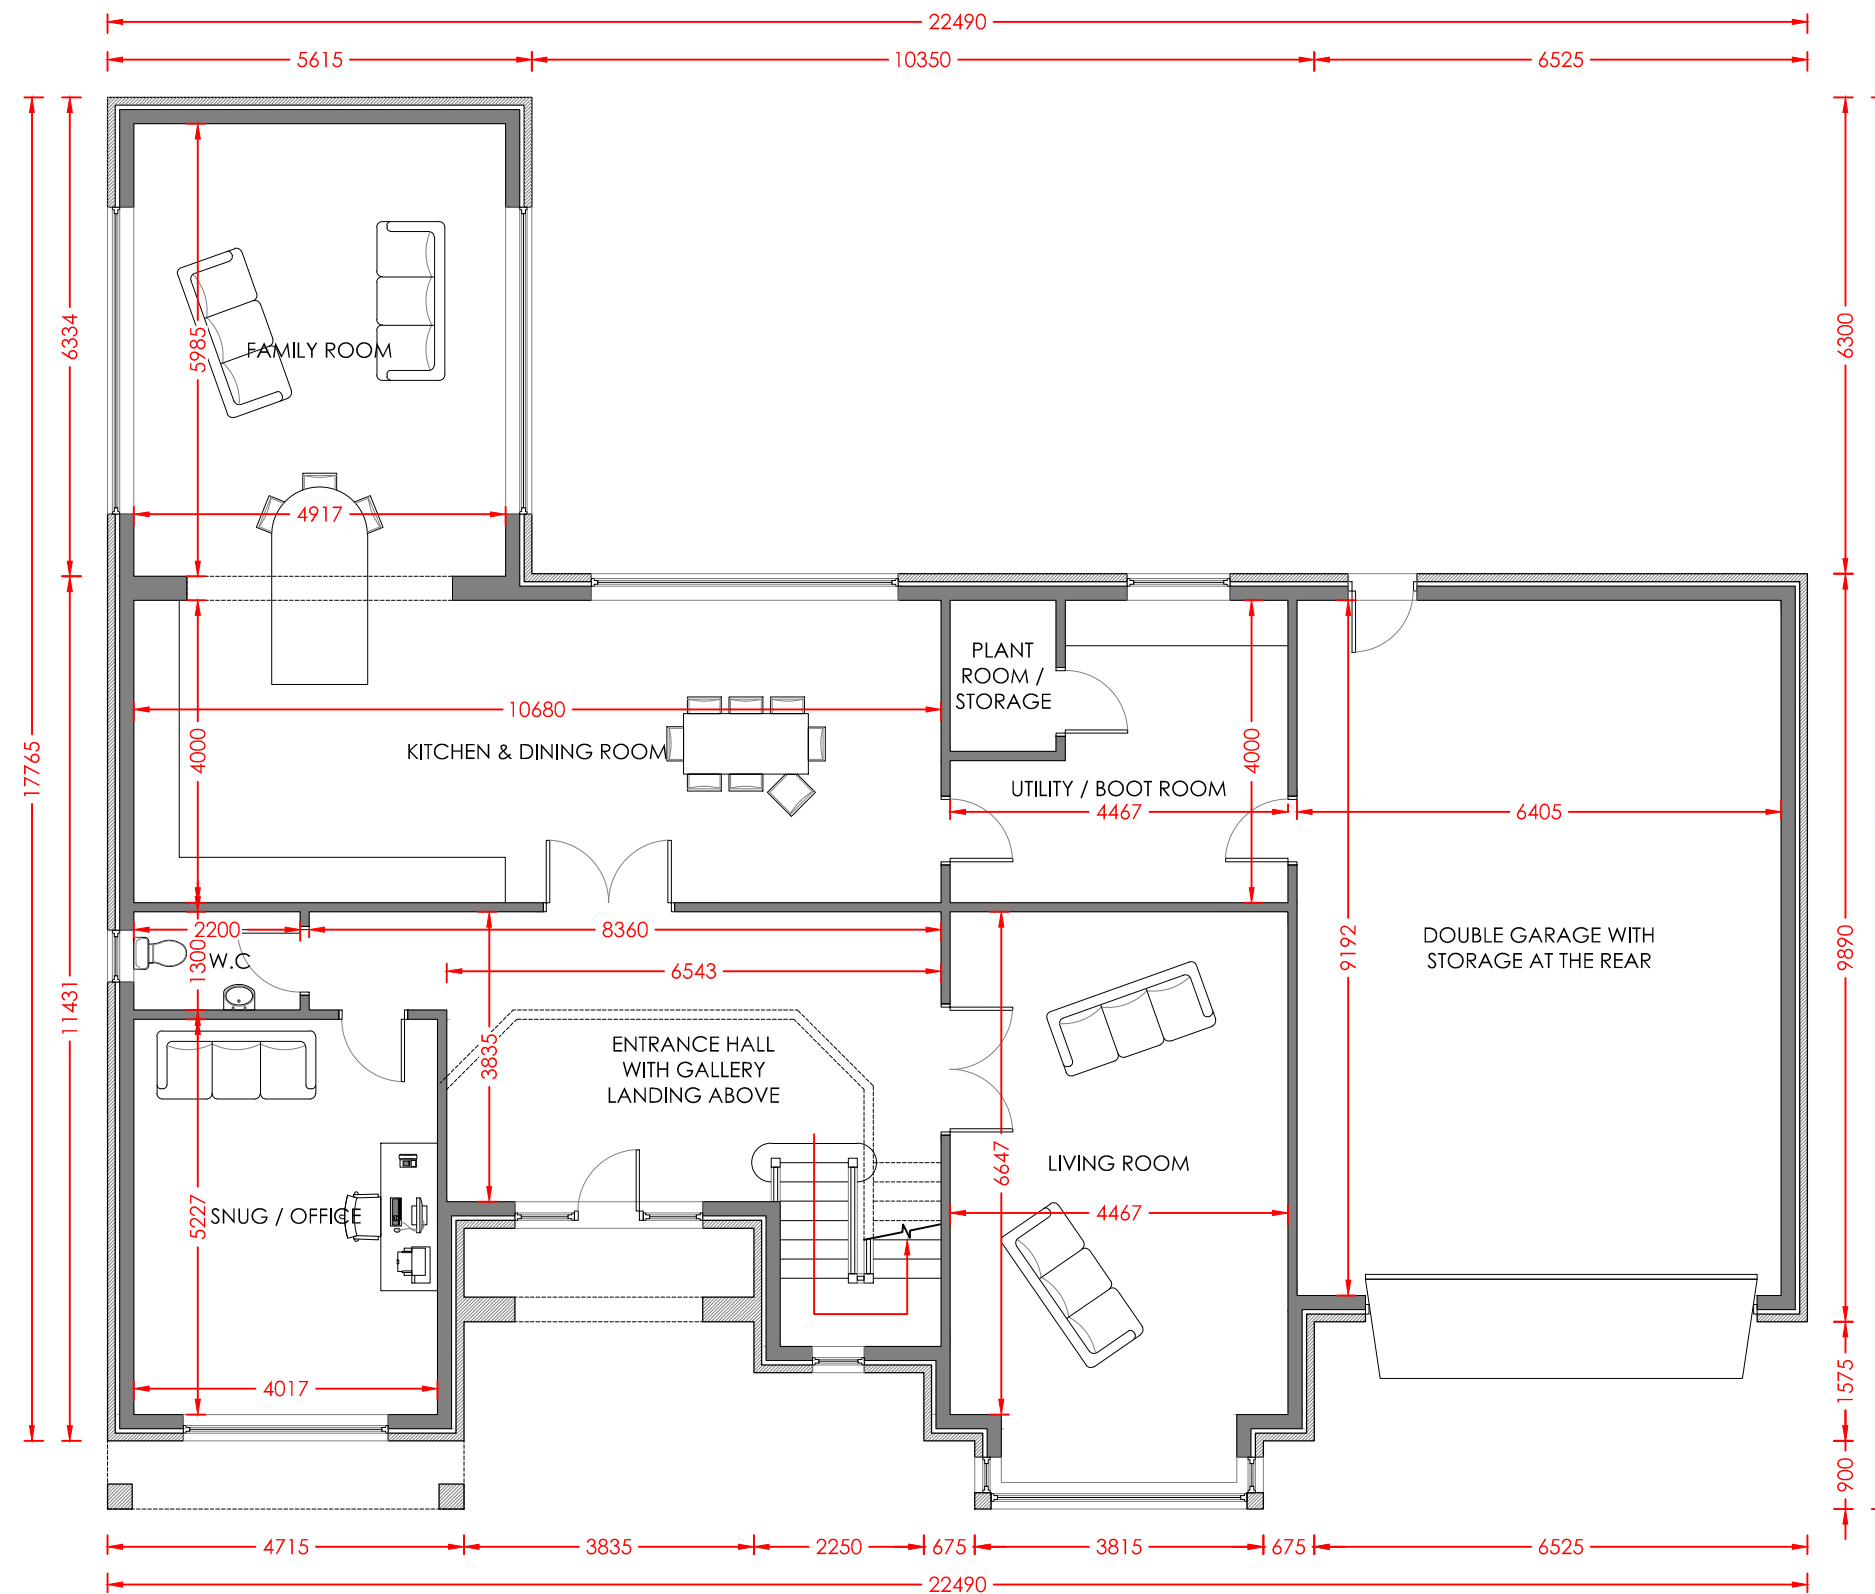

GROUND FLOOR PLAN

Ground Floor External Area = 266m² / 2863ft²

Gross External Area = 504m² / 5425ft²

Clients Approval

Signature

Date.....



Benchmark Selfbuild Ltd

SUITE 5, STARGATE BUSINESS CENTRE, FARADAY DRIVE, BRIDGNORTH, SHROPSHIRE, WV15 5BA
T: 0800 060 7920 01746 762 222 0114 261 1150 W: WWW.BENCHMARKSELFBUILD.CO.UK E: INFO@BENCHMARKSELFBUILD.CO.UK

All designs shown are copyright and design right protected and unique to Benchmark Selfbuild and should not be replicated for any use in any way

PRELIMINARY GROUND FLOOR PLAN

MR & MRS BRETT

PB-PRELIM-001.1

1:100 @ A3

DRAWN BY: A. H