






FRONT ELEVATION

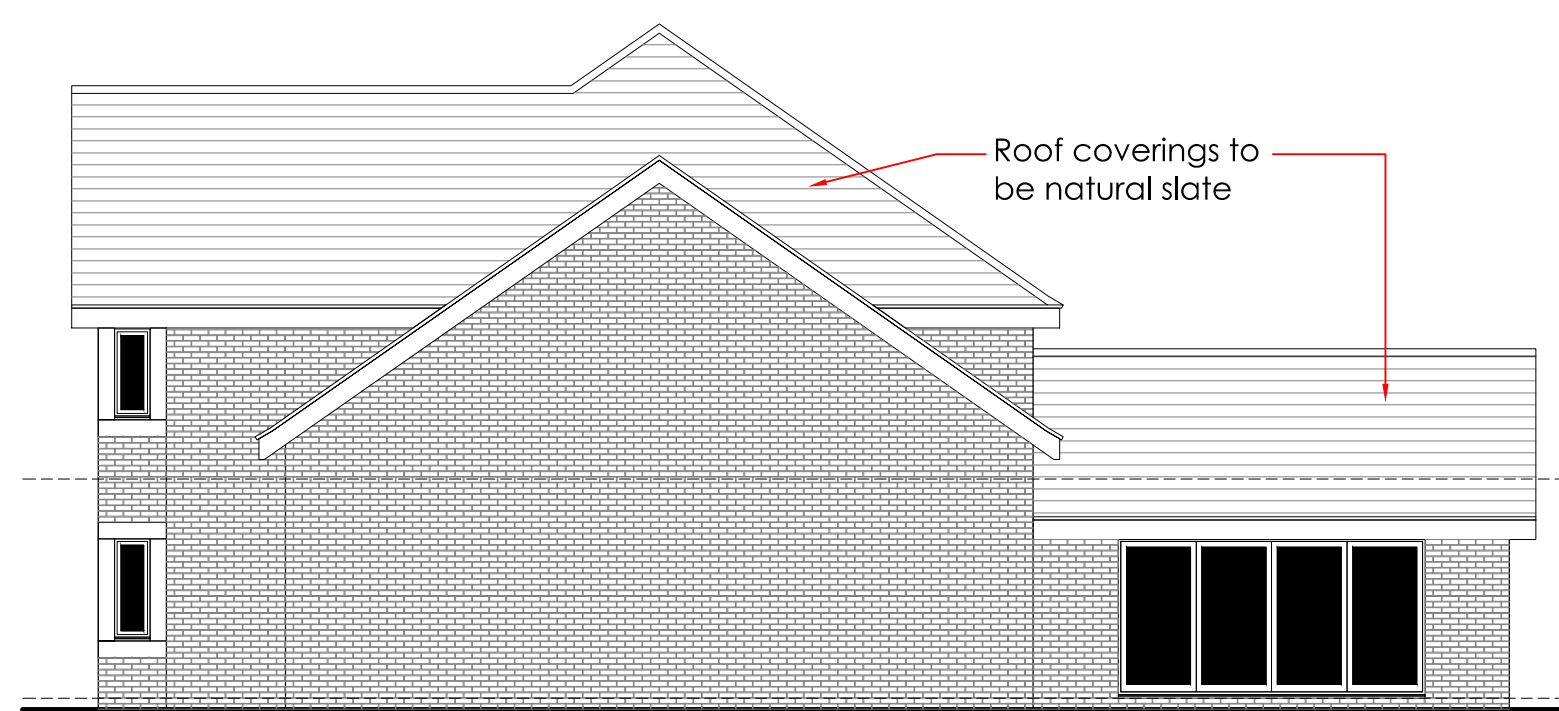


SIDE ELEVATION

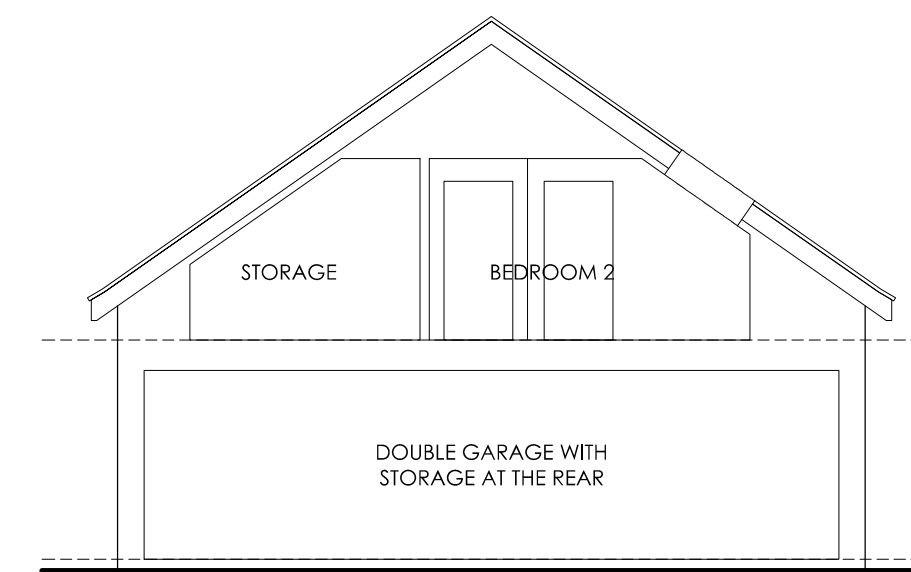


SECTION THROUGH GARAGE

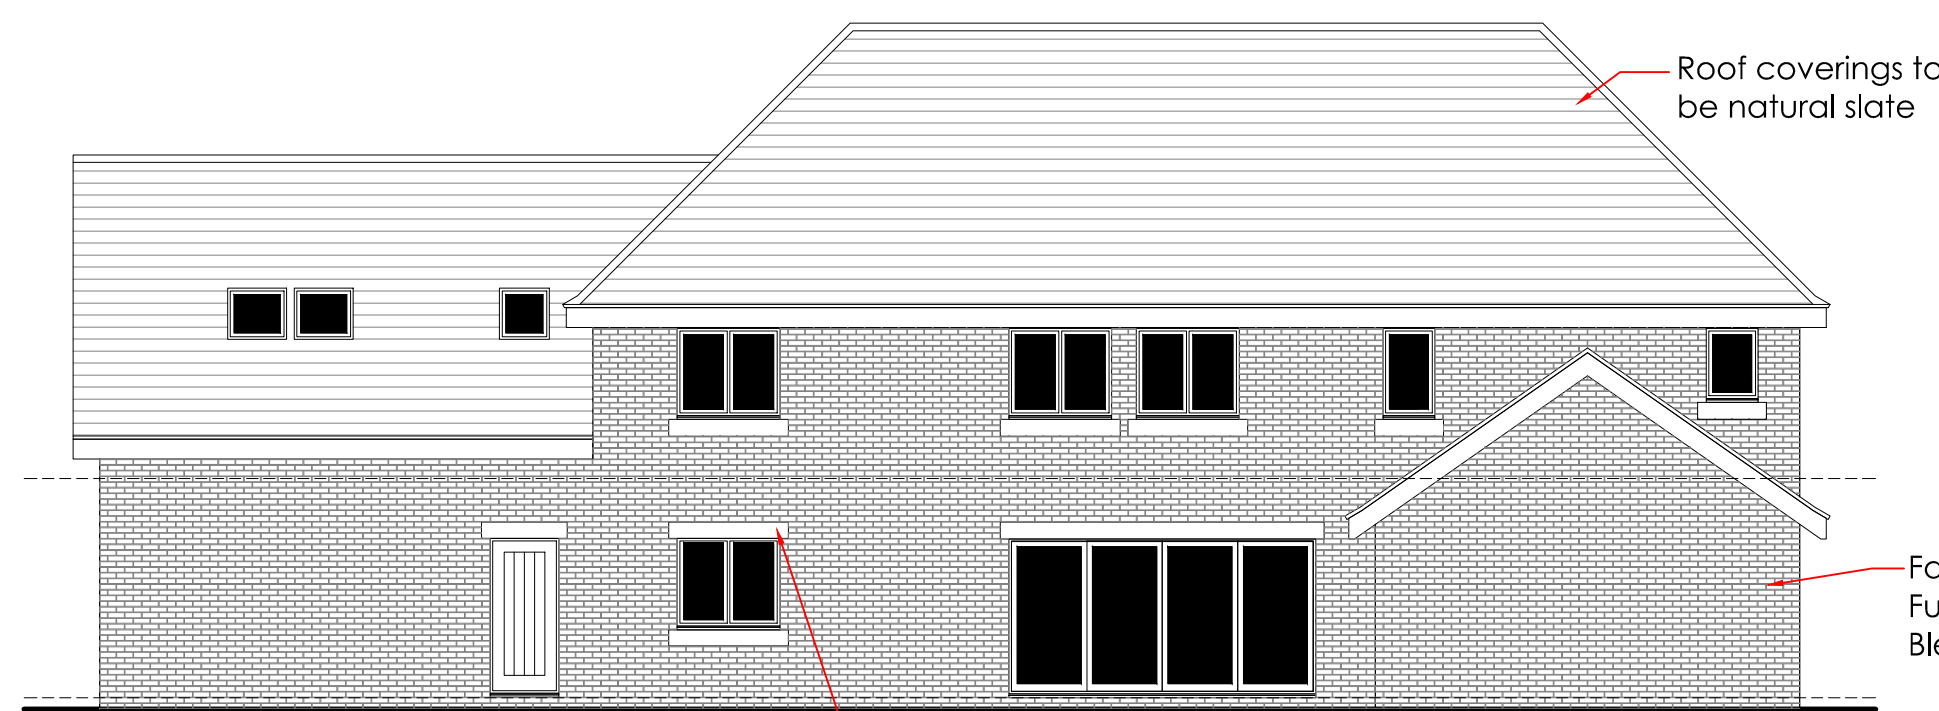

REAR ELEVATION

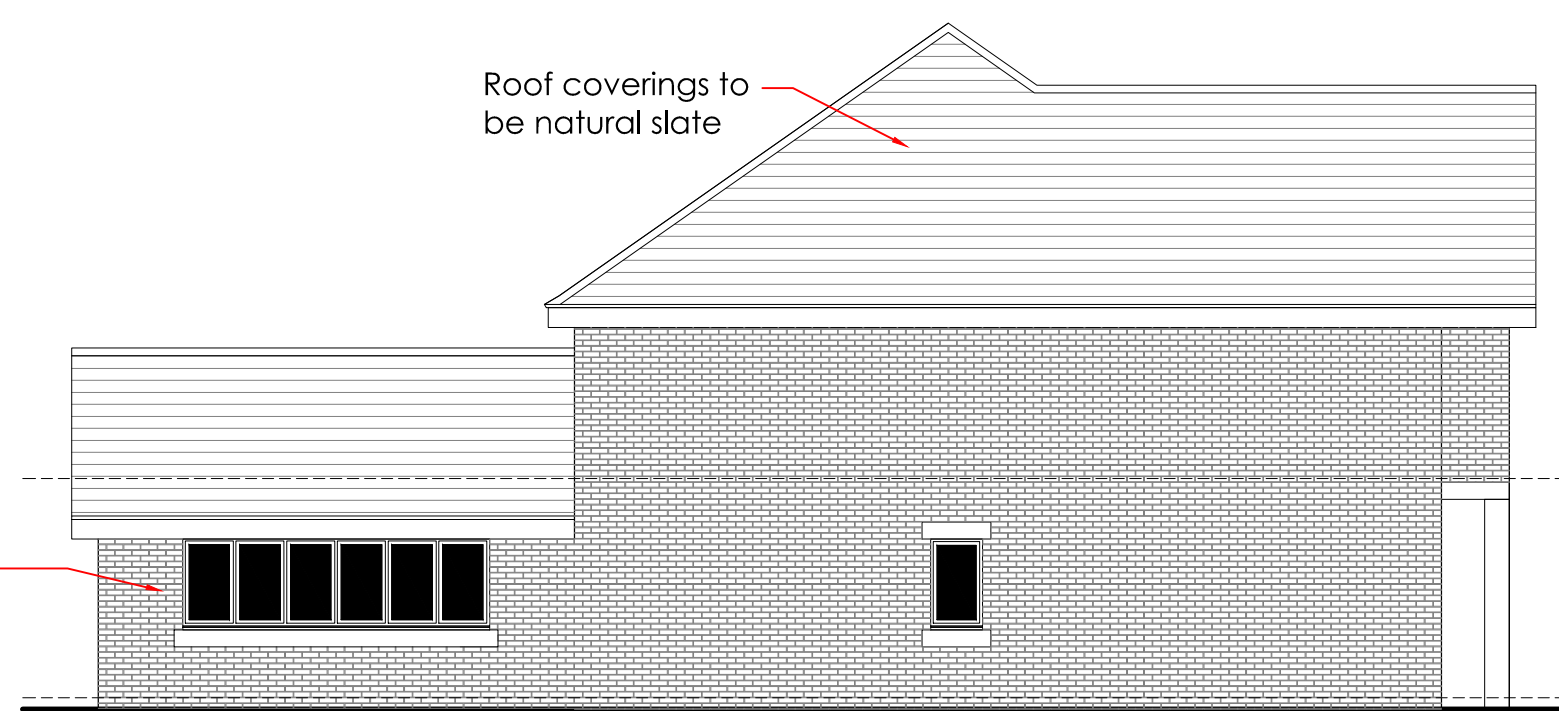


SIDE ELEVATION

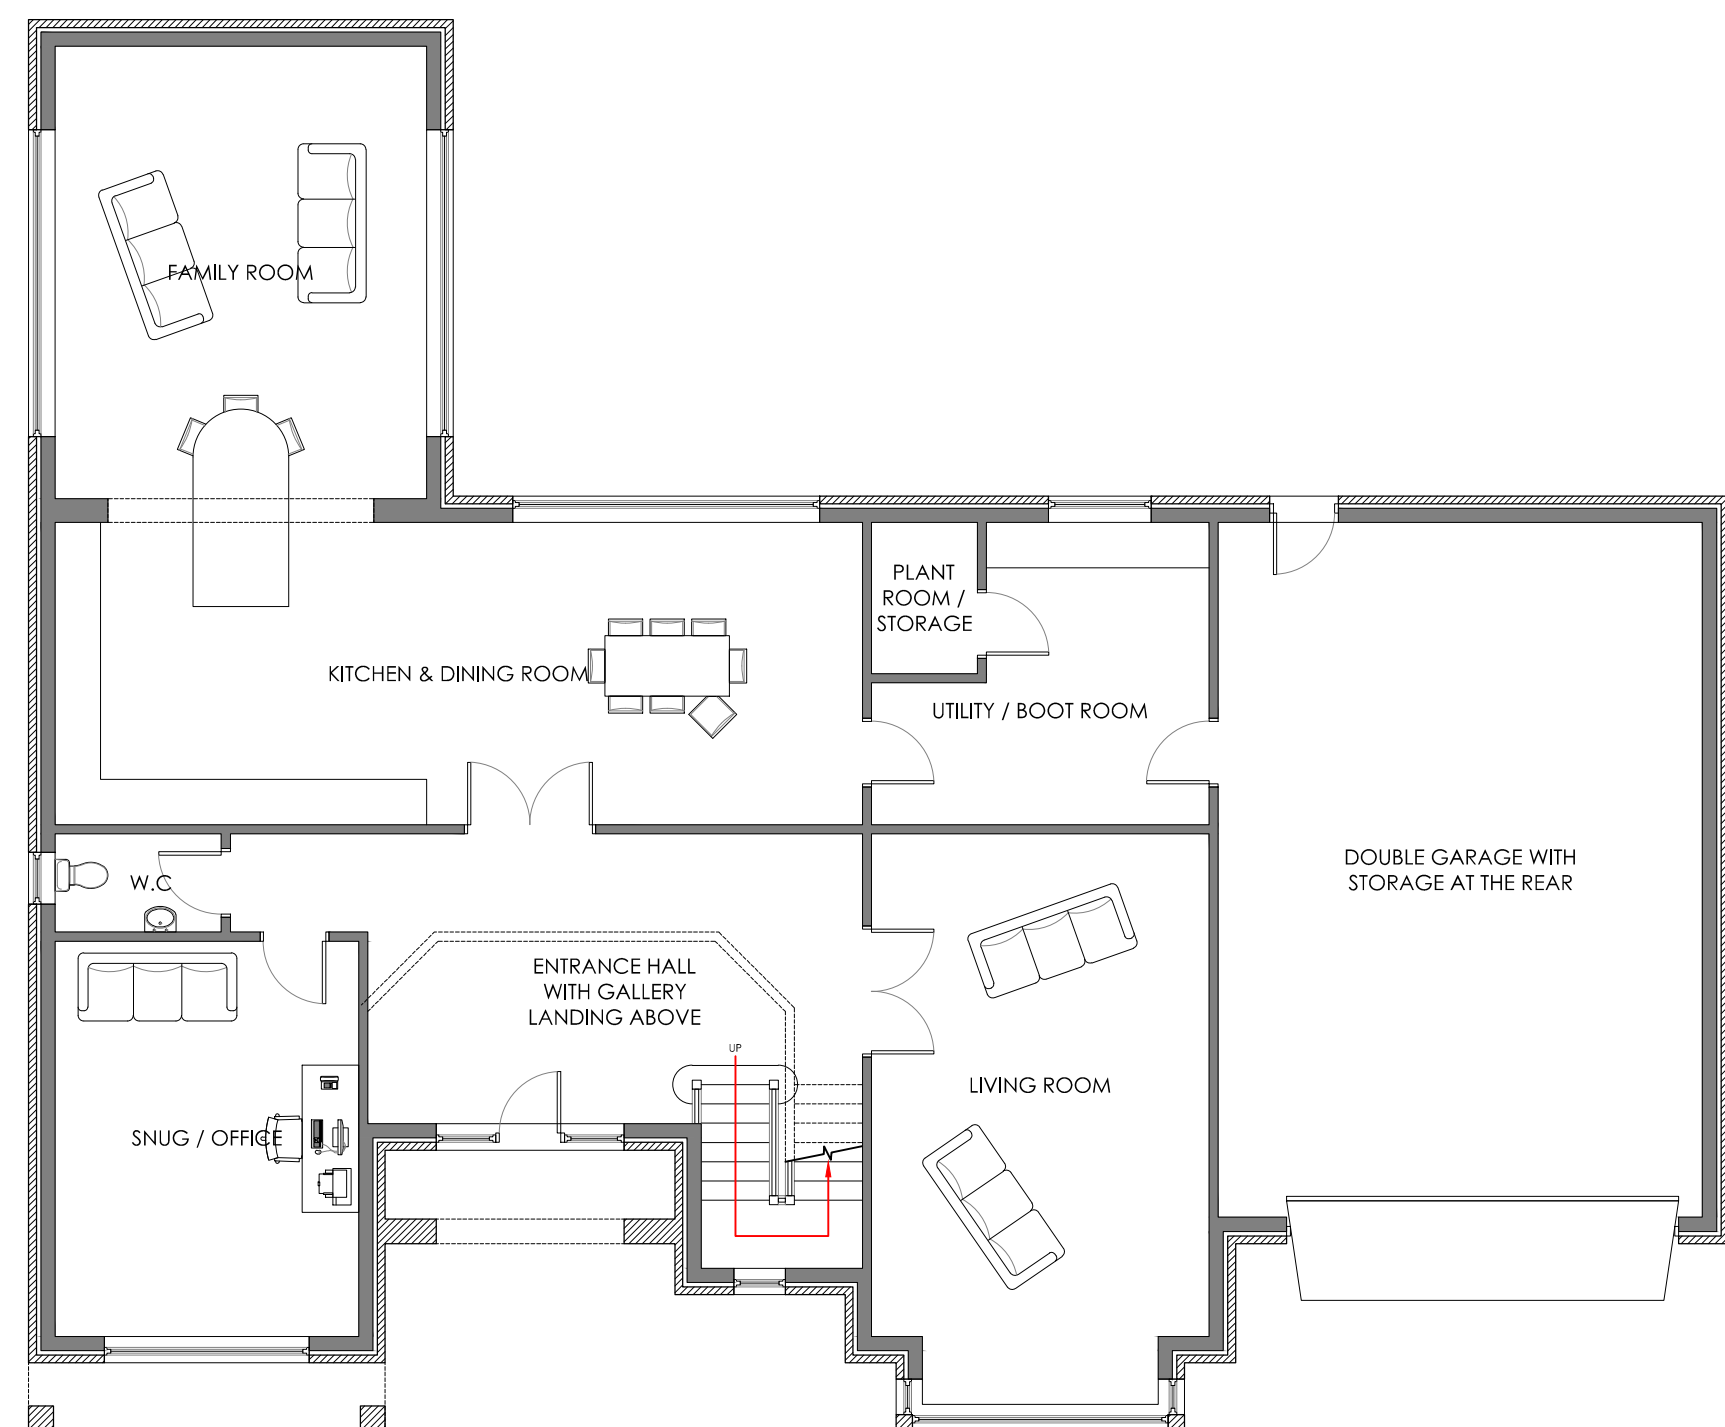

GROUND FLOOR PLAN

Ground Floor External Area = 266m² / 2863ft²

Gross External Area for both floors = 504m² / 5425ft²

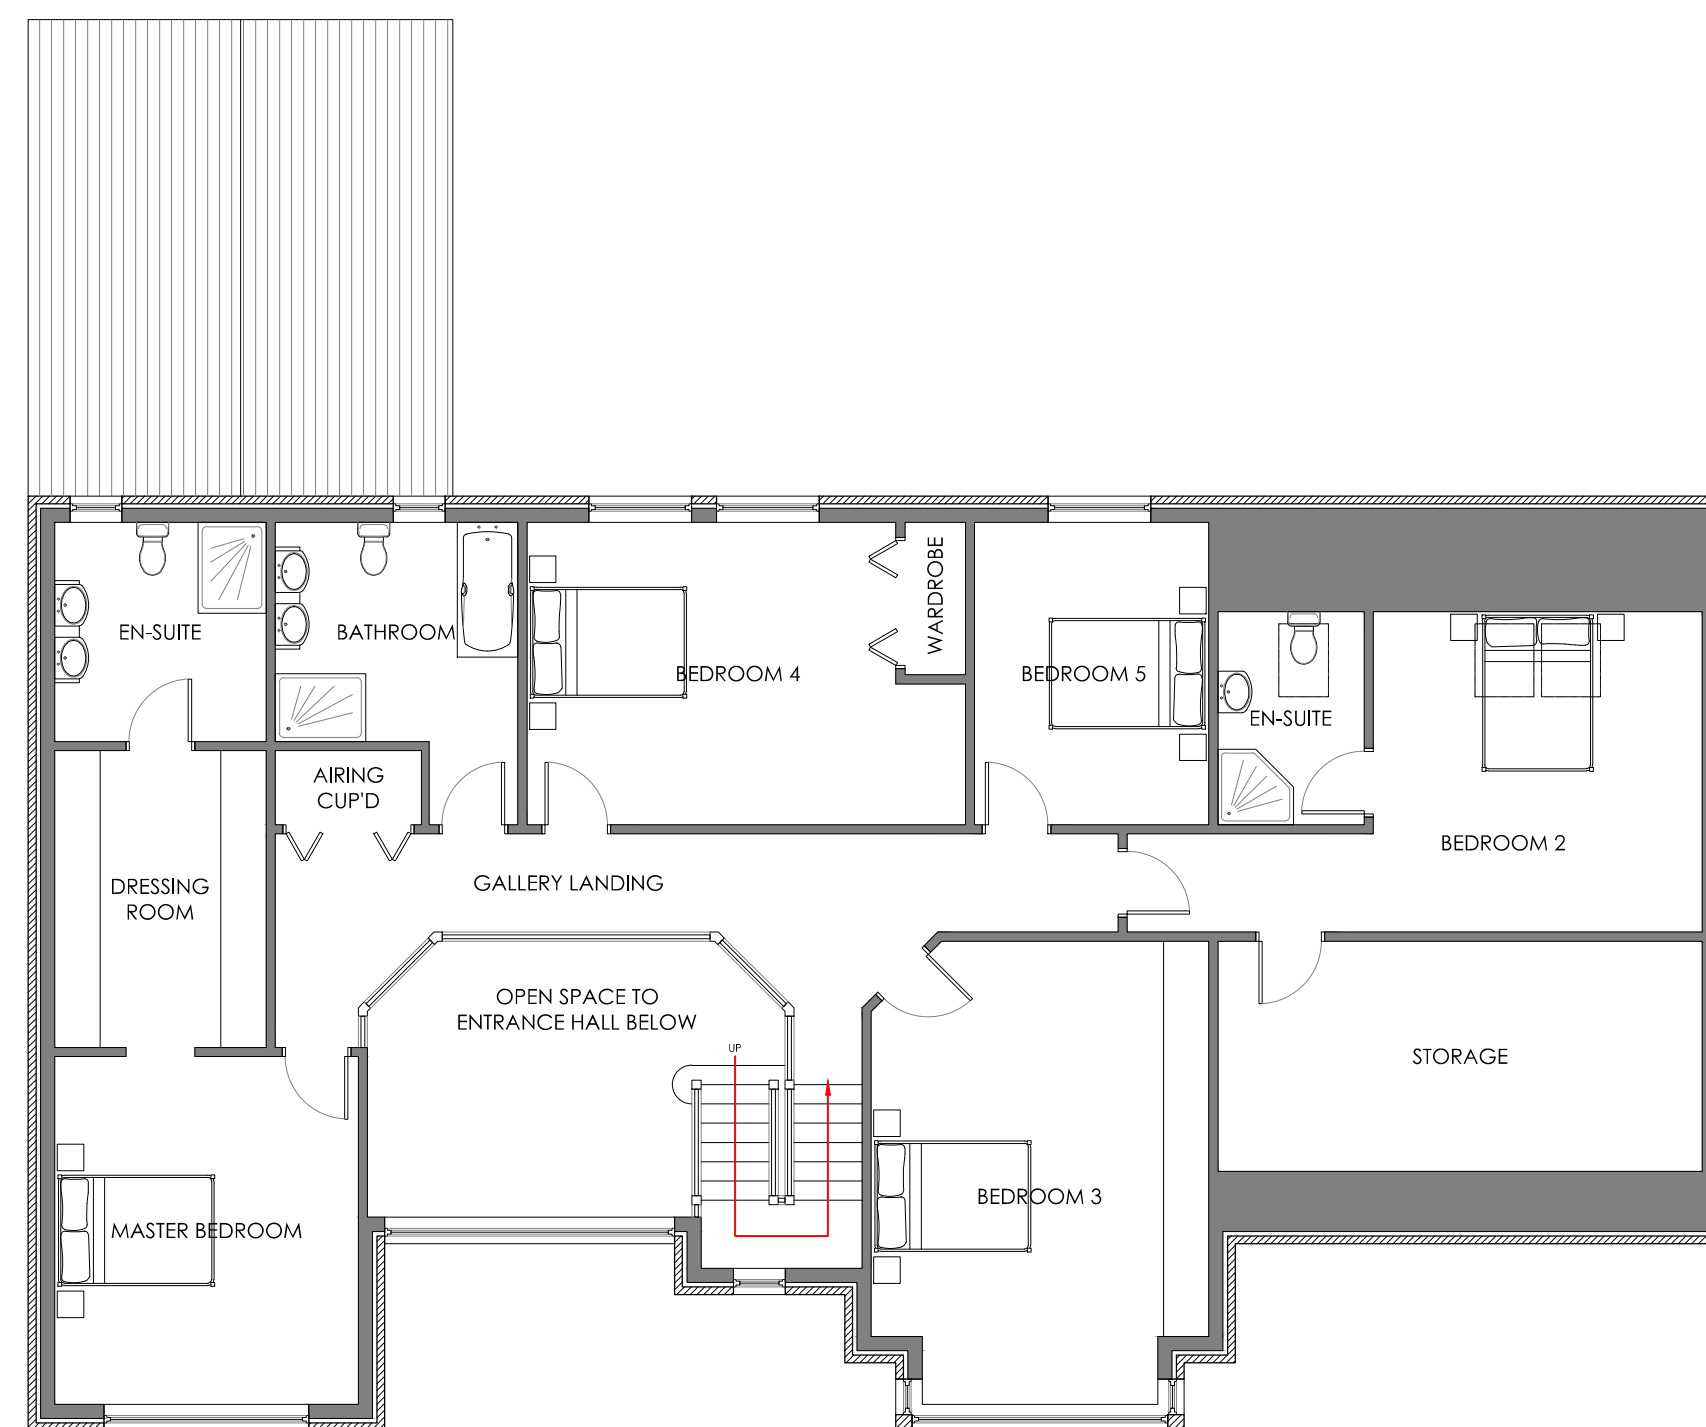

FIRST FLOOR PLAN

First Floor External Area = 238m² / 2562ft²

Notes:

IF IN DOUBT, ASK, DON'T GUESS

All dimensions must be checked on site and not scaled from this drawing unless for planning purposes.

Drawings and designs are subject to engineers comments.

This drawing, its contents and all information relating to the design herein depicted is the copyright of Benchmark Selfbuild. It may be used once only for its intended purpose under a contract with Benchmark Selfbuild & Oakworth Homes Ltd. This drawing & information shall not be used in connection with the erection in full or part of this building unless the building to be erected &/or the components supplied by Benchmark Selfbuild or Oakworth Homes Ltd.

REVISION:

PLANNING

Project Name: Proposed New Dwelling

Client: Mr & Mrs Brett

Drawing Title: Proposed Plans & Elevations

Scale: 1:100 @A1, 1:200 @A3

Drawing No: PB-PL-001.1



**BENCHMARK
SELFBUILD**

SUITE 5, STARGATE BUSINESS CENTRE,
FARADAY DRIVE, BRIDGNORTH,
SHROPSHIRE, WV15 5BA

Date: Feb. 2016	Drawn By: A.H	Checked By: M.T	Rev:
--------------------	------------------	--------------------	------