





PROPOSED SITE PLAN

SCALE 1:500

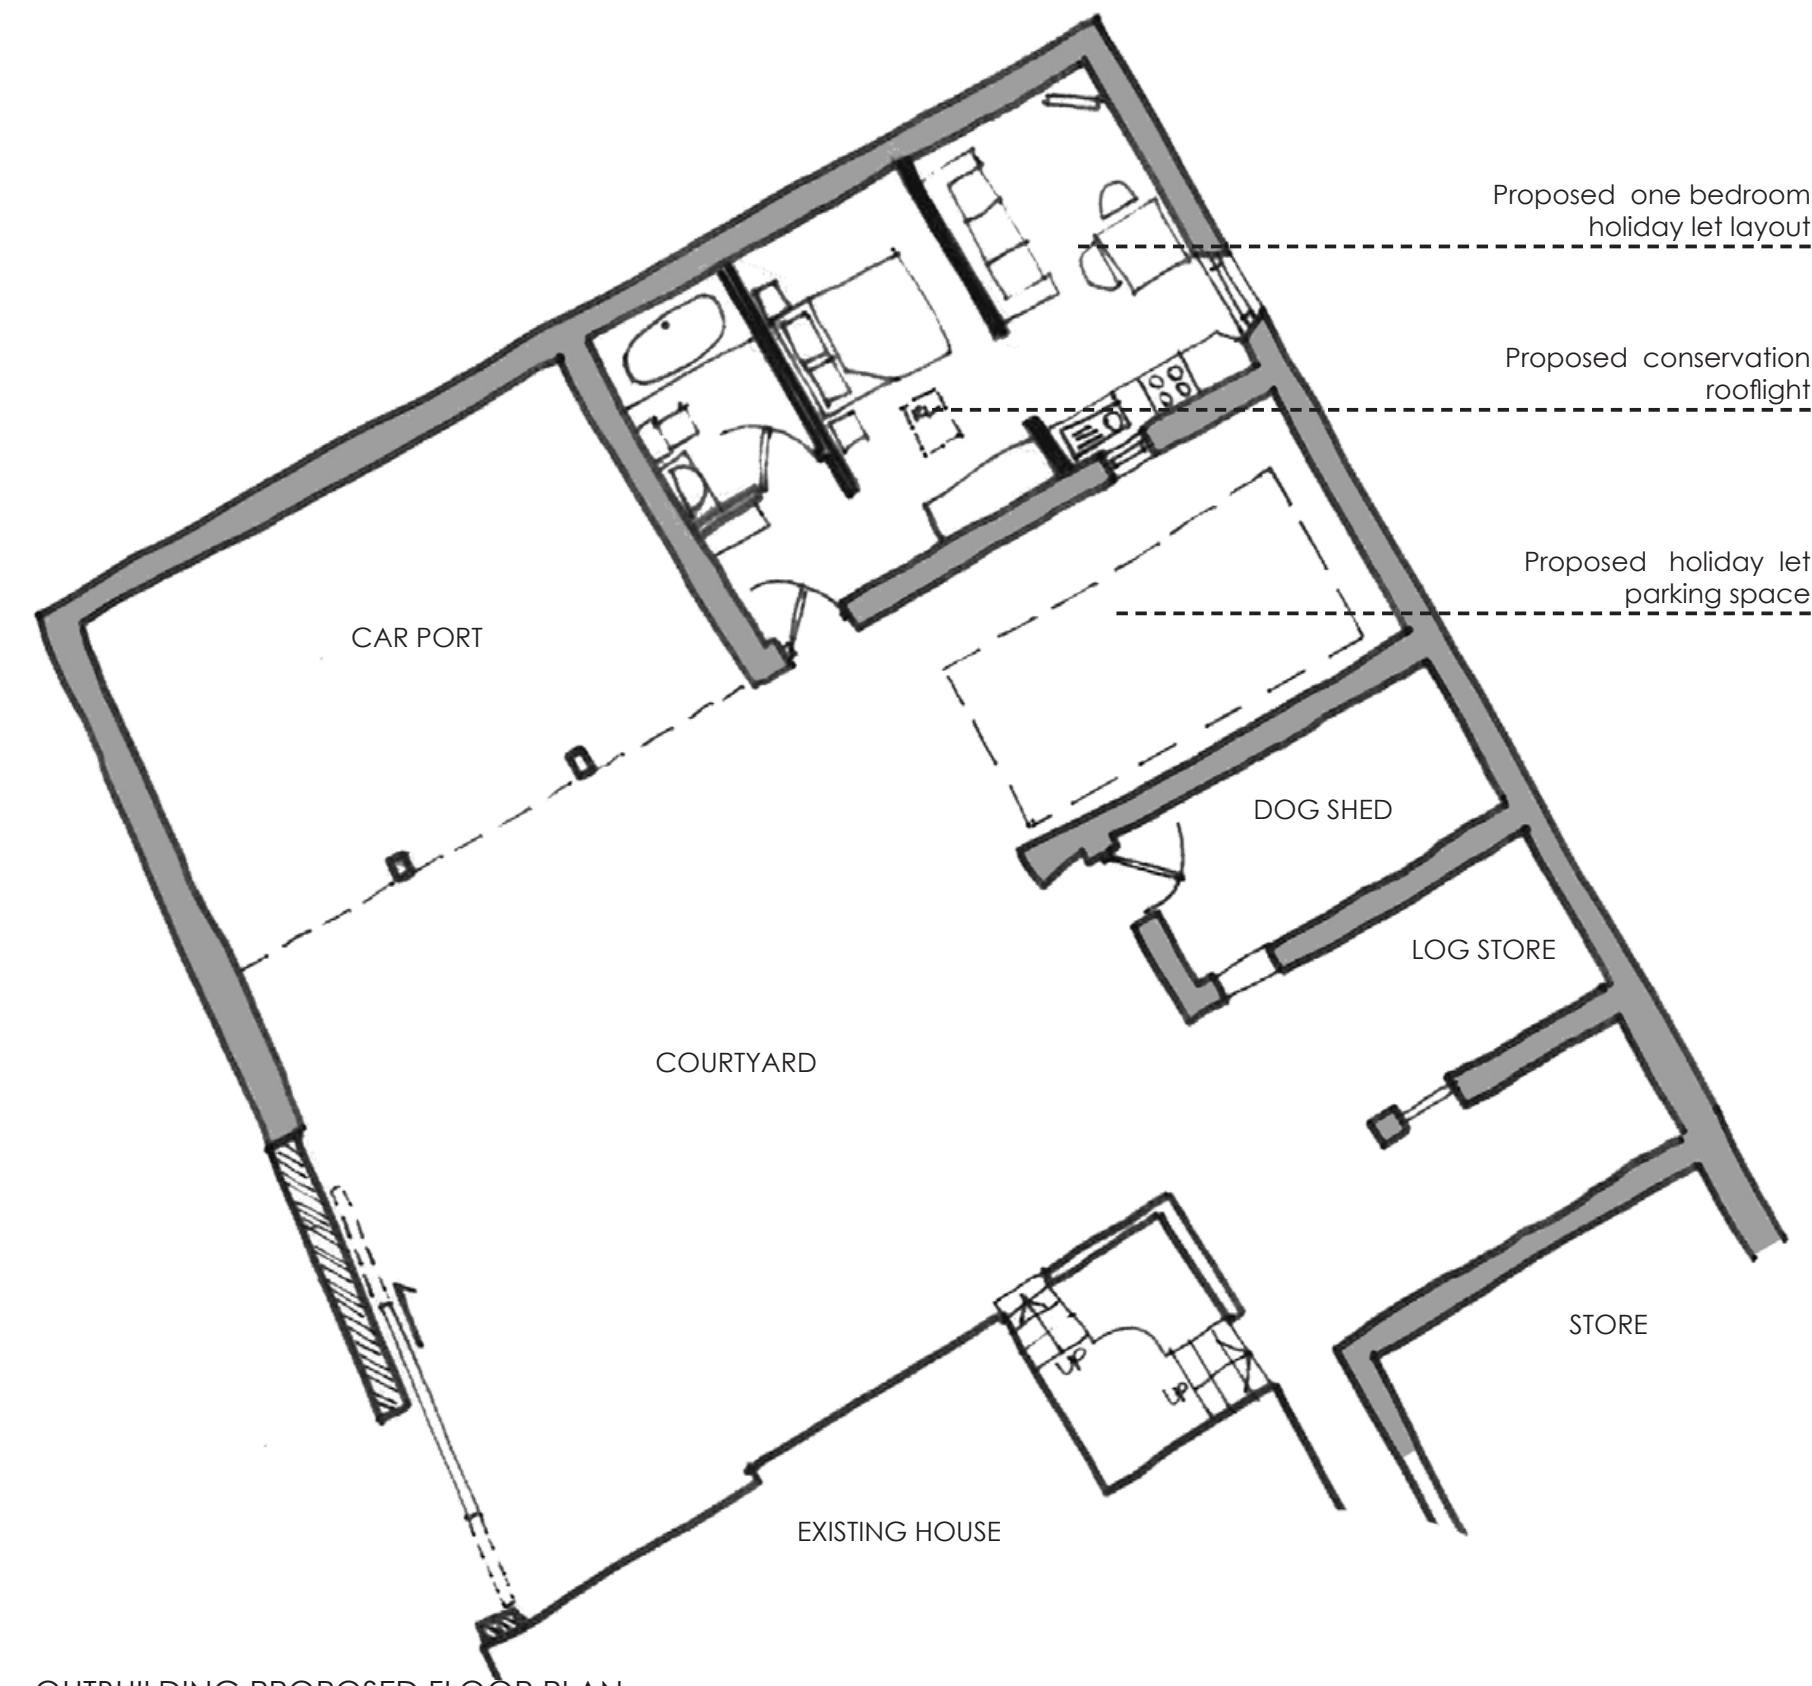


OUTBUILDING PROPOSED FLOOR PLAN

SCALE 1:100

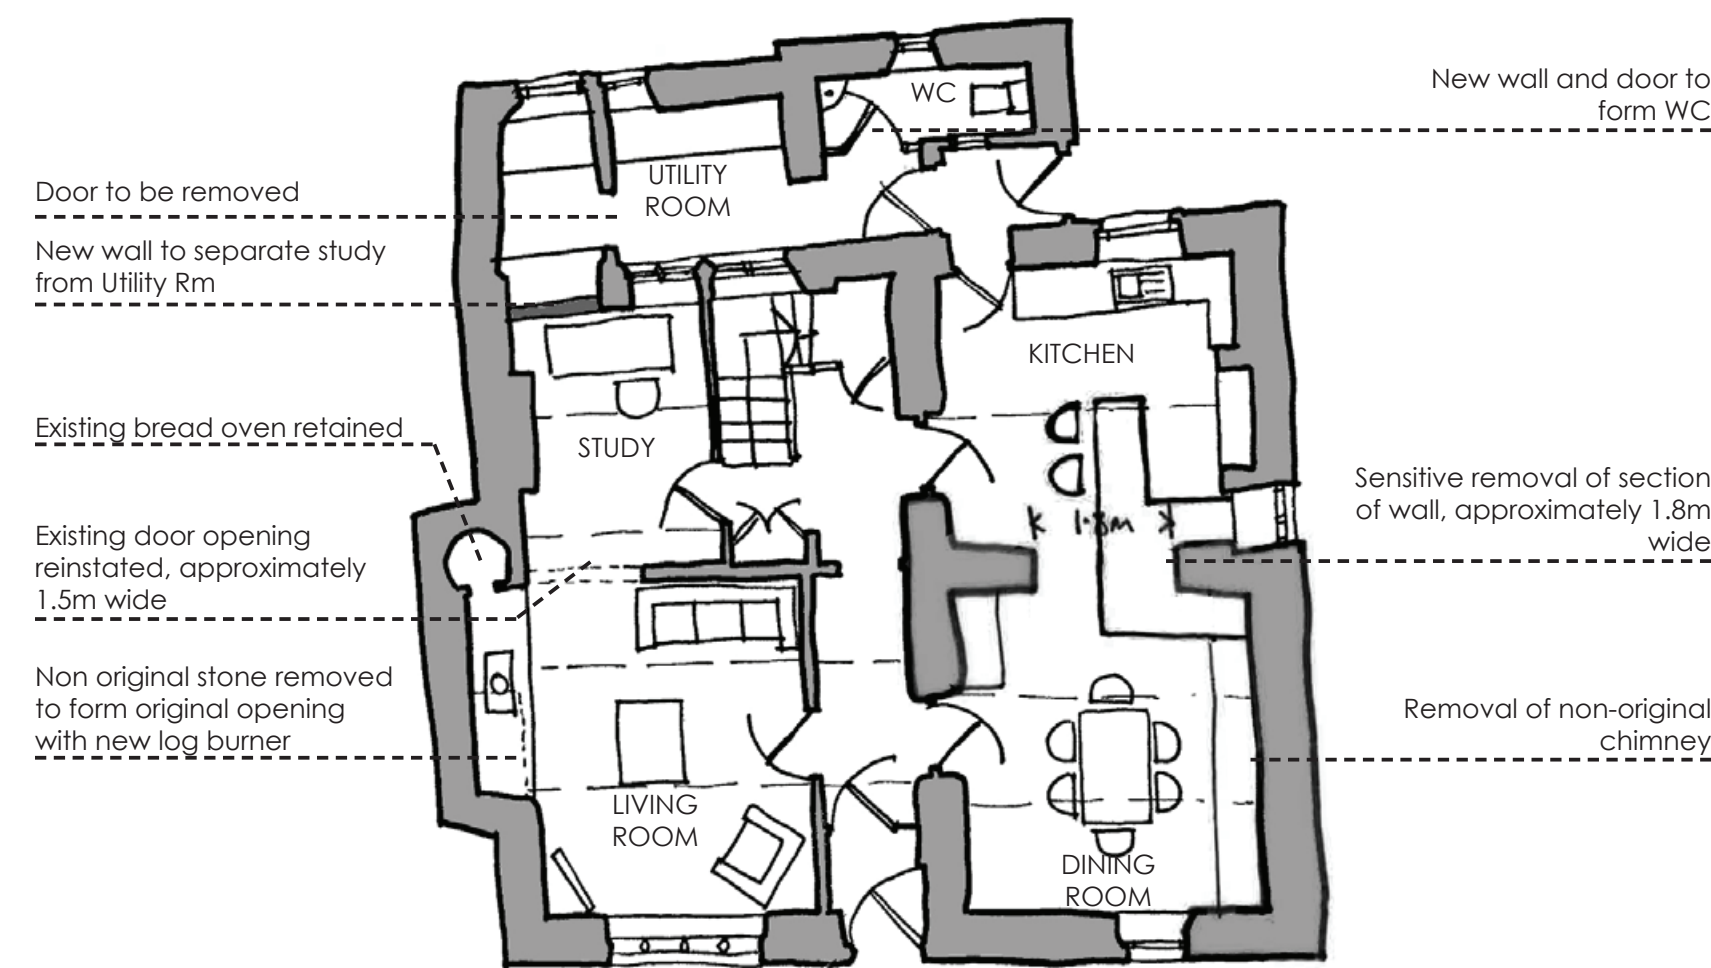


PROPOSED GROUND FLOOR PLAN

SCALE 1:100

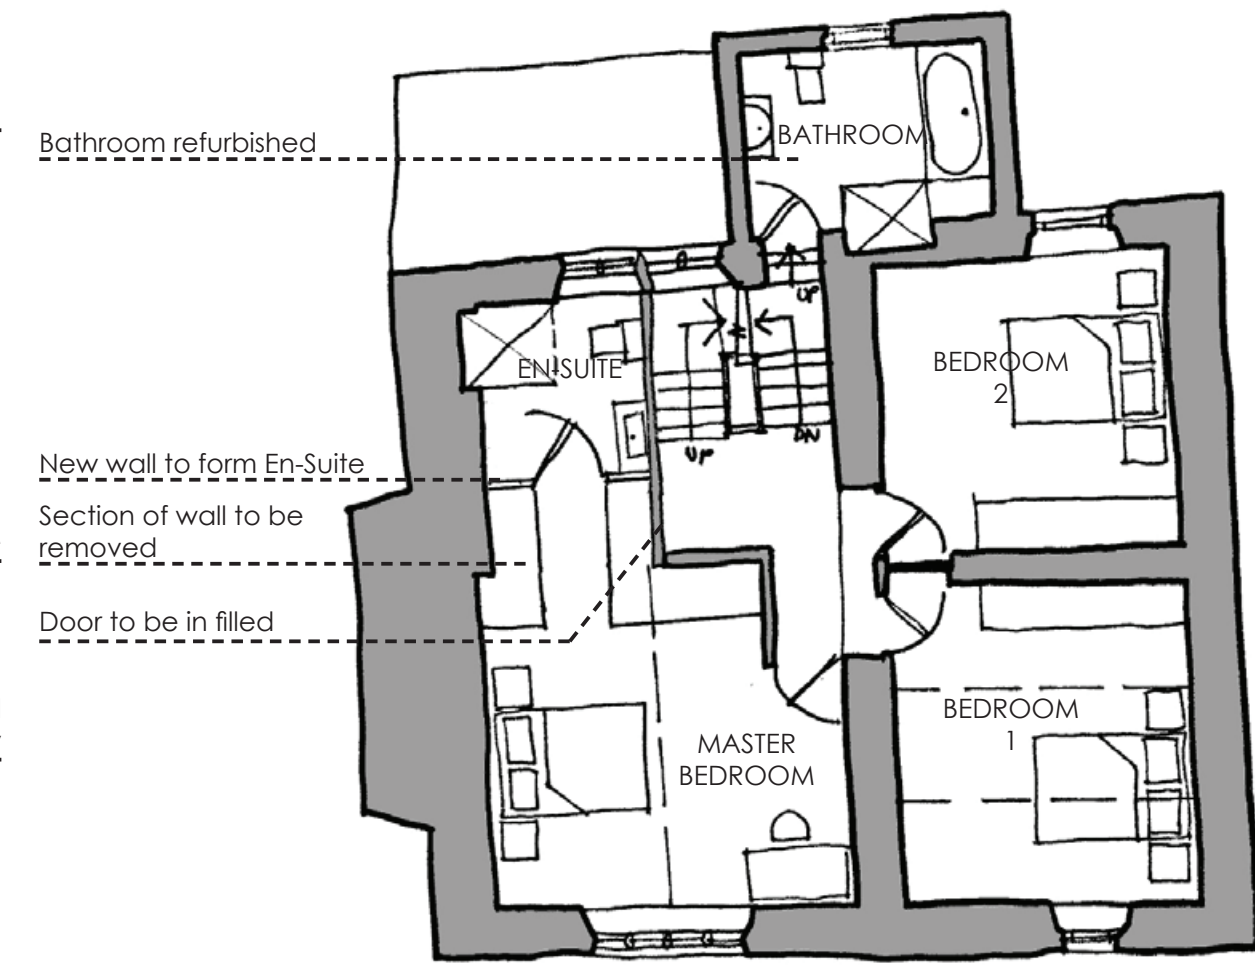


PROPOSED FIRST FLOOR PLAN

SCALE 1:100

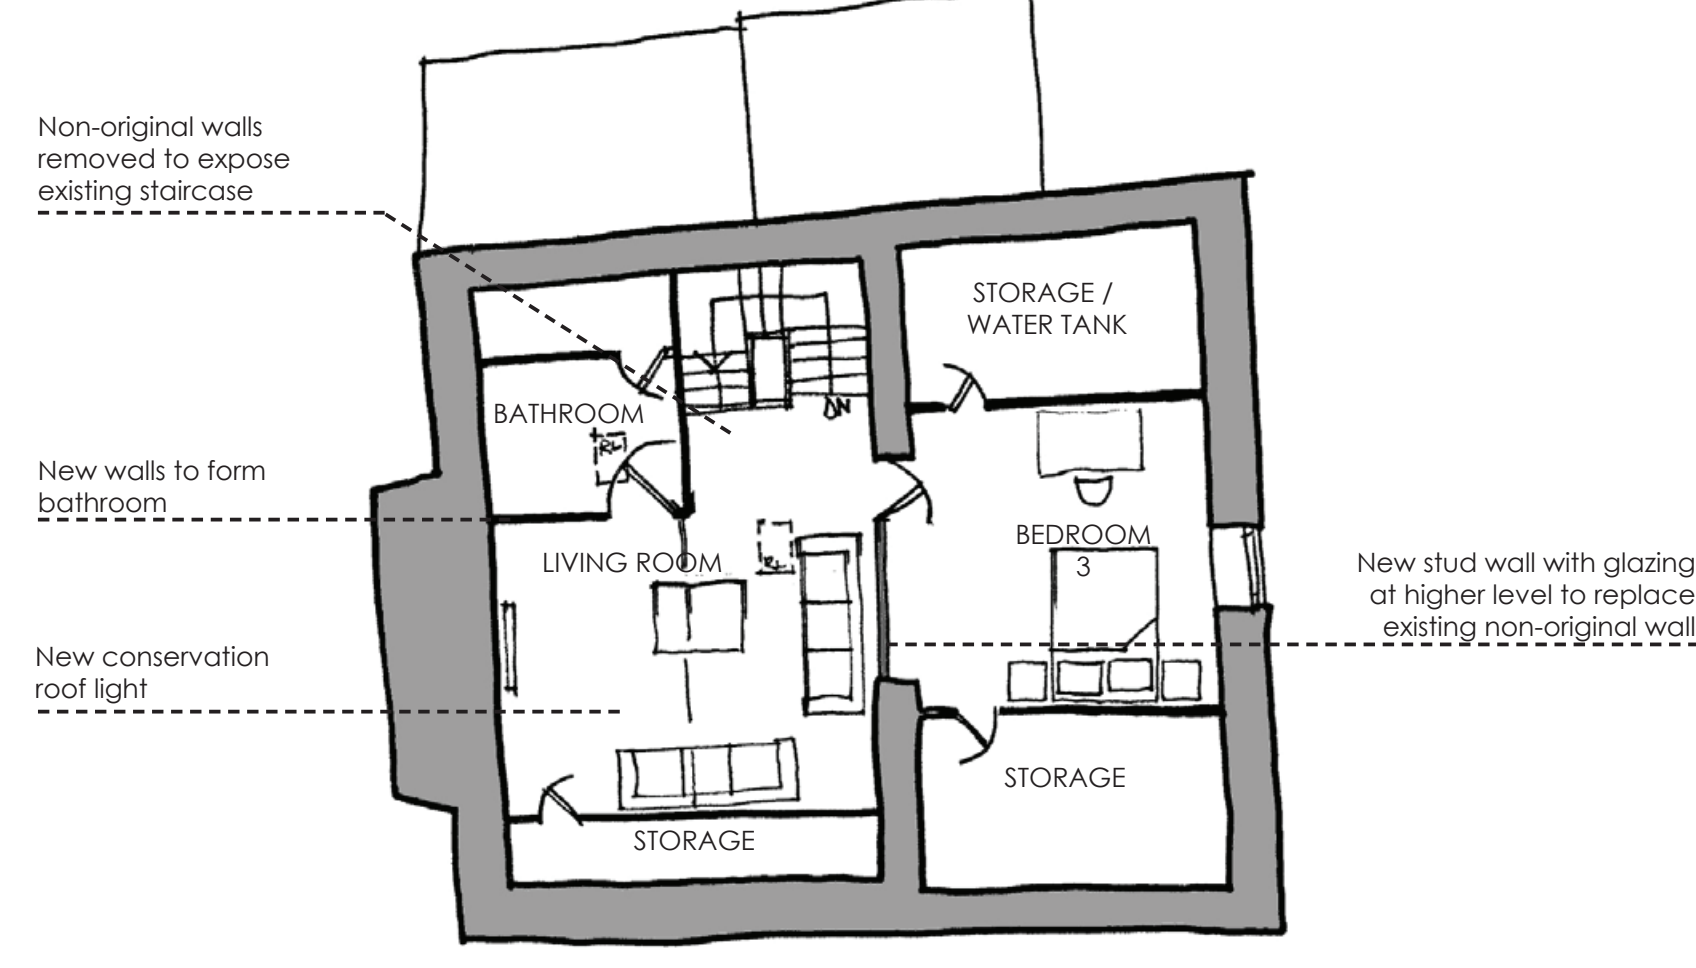


PROPOSED SECOND FLOOR PLAN

SCALE 1:100

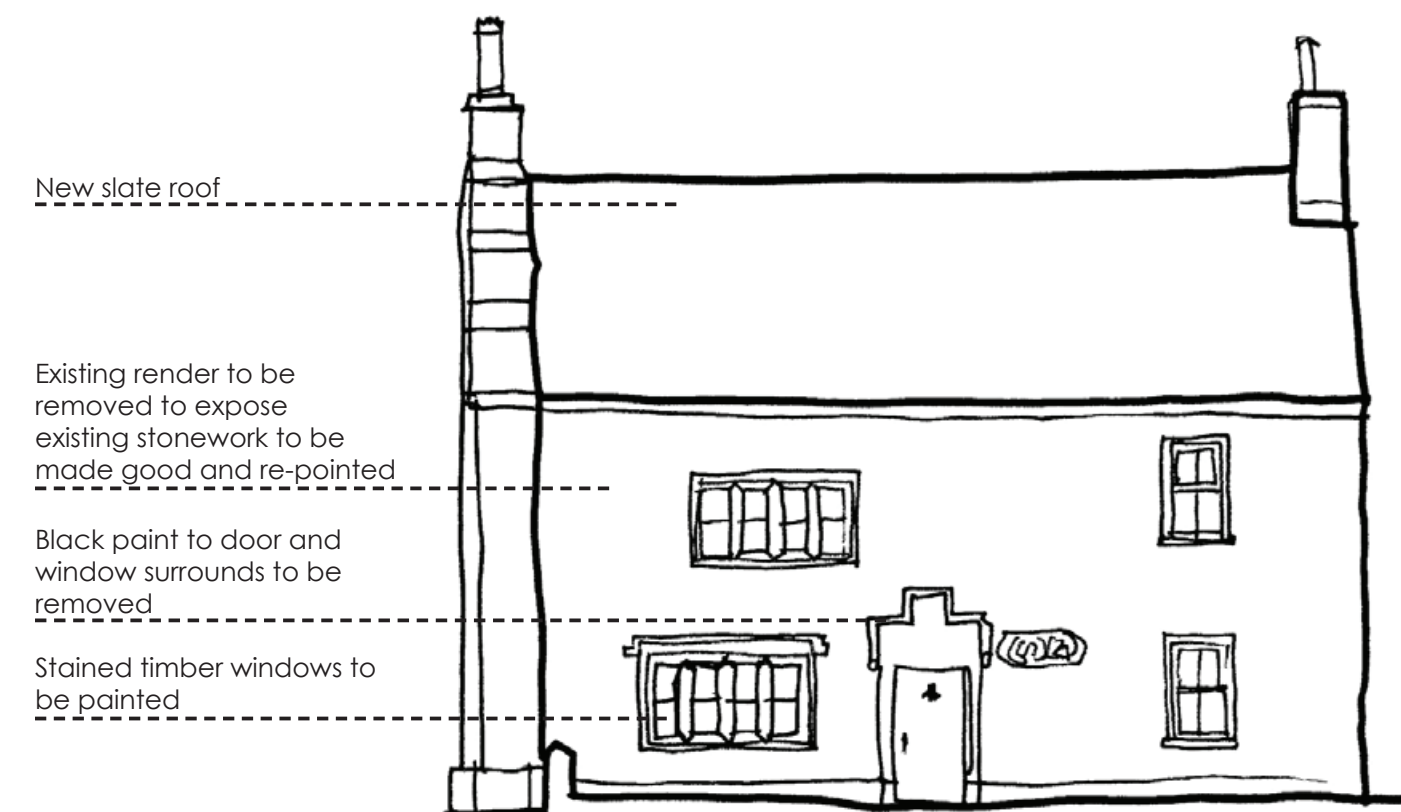

PROPOSED SOUTH EAST (FRONT) ELEVATION

SCALE 1:100

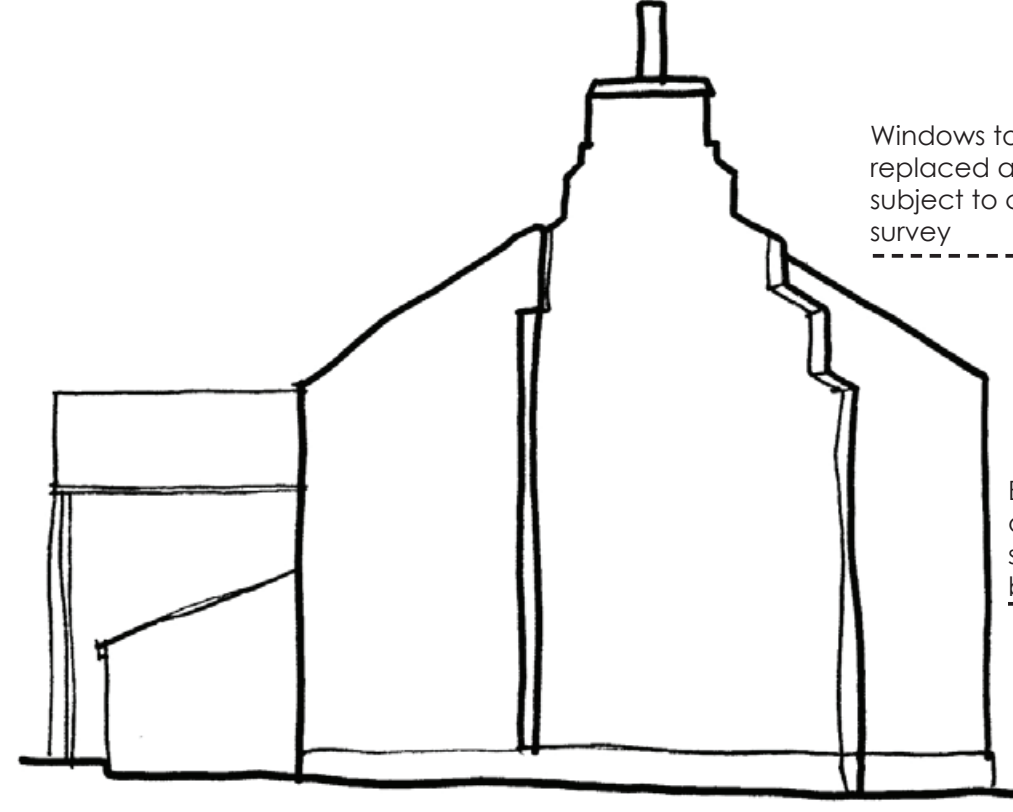

PROPOSED SOUTH WEST (SIDE FACING ROAD) ELEVATION

SCALE 1:100



PROPOSED NORTH WEST (REAR) ELEVATION

SCALE 1:100



PROPOSED NORTH EAST (SIDE FACING GARDEN) ELEVATION

SCALE 1:100

Rev B - Amendments for planning application and holiday let layout shown, 24.02.2016
Rev A - new rooflight position amended following pre-app meeting, 12.01.2016

Client
Mr and Mrs I Maudsley

Job Title
**Proposed Alterations to Southport House
Sawley
Clitheroe
BB7 4LE**

Drawing Title
Proposed Site Plan, Floor Plans and Elevations

Scale
As Noted @A1

Date
Dec 2015

Drawn
RBM

spa
SUNDERLAND PEACOCK & ASSOCIATES LTD.
HAZELMEIRE, PIMICO ROAD, CLITHEROE
LANCASHIRE, BB7 2AG
T 01200 423178 F 01200 427328
E info@sunderlandpeacock.com
www.sunderlandpeacock.com



5011 -SK1 B