




PROPOSED PLAN

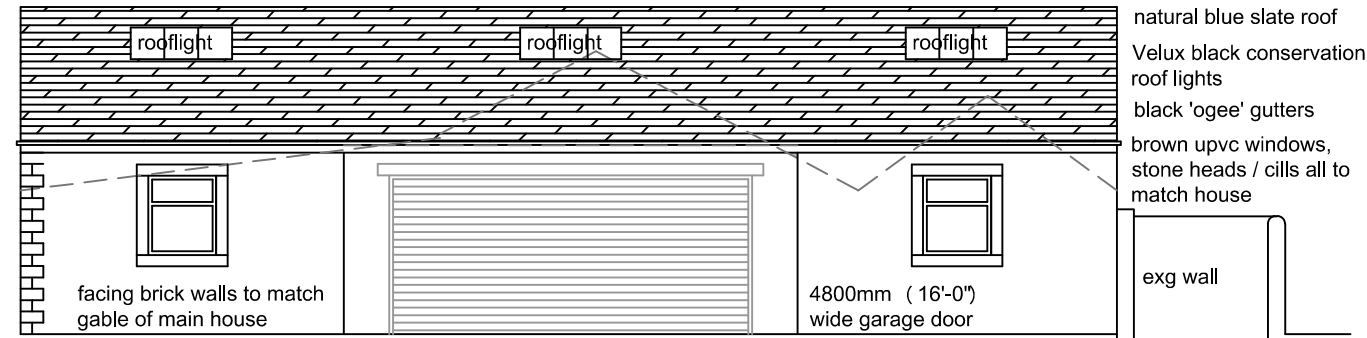


PROPOSED ELEVATION (EAST) FACING GABLE 10 BLACKBURN ROAD

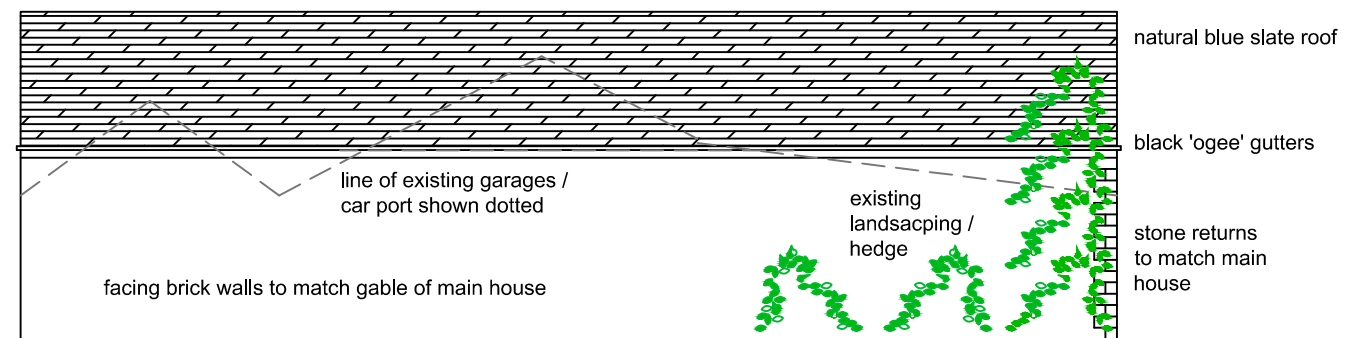


PROPOSED ELEVATION (WEST) FACING 2 RIBBLESDALE ROAD

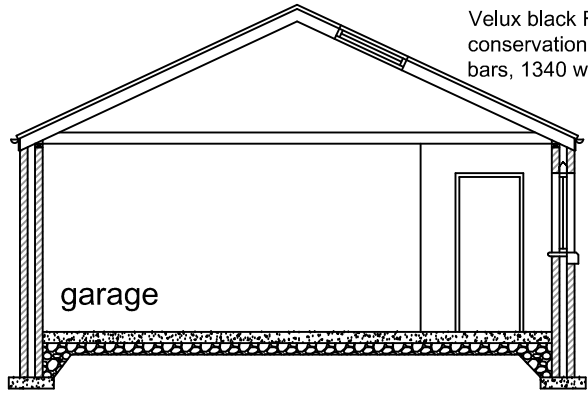


SECTION

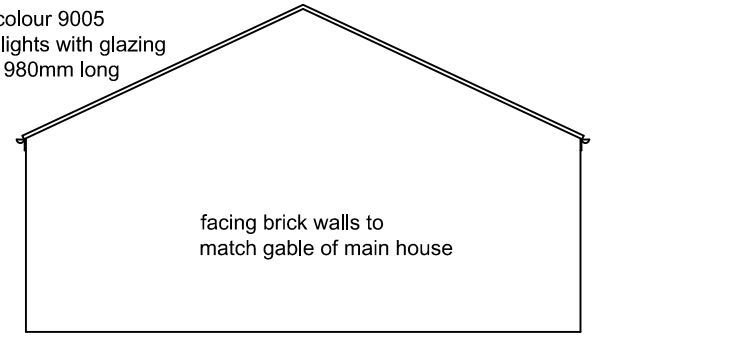

PROPOSED ELEVATION FACING CLAYTONHALGH (NORTH ELEVATION)

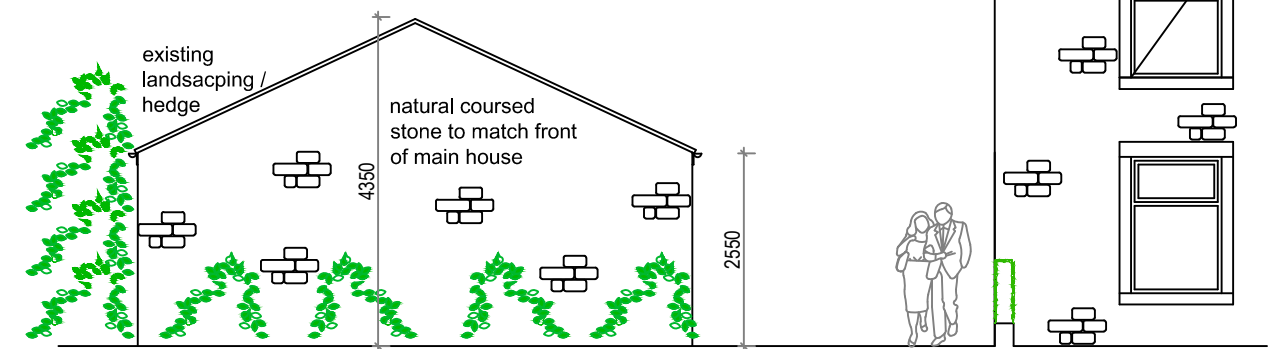

PROPOSED ELEVATION (SOUTH) FACING BLACKBURN ROAD

NCW Design Associates Ltd 44 Applecross Drive, Burnley, Lancashire. BB10 4JP (01282) 411328 or 07891 135784		Project Proposed rebuilding of garage to side of 10 Blackburn Road, Ribchester, PR3 3ZP	Description Proposed layout,	Scale 1:100 @ A3	Date October 2015
			Client Mr. S. Burton	Drawn CW	Drawing Number 317/03