



EXISTING SOUTH ELEVATION

EXISTING EAST ELEVATION

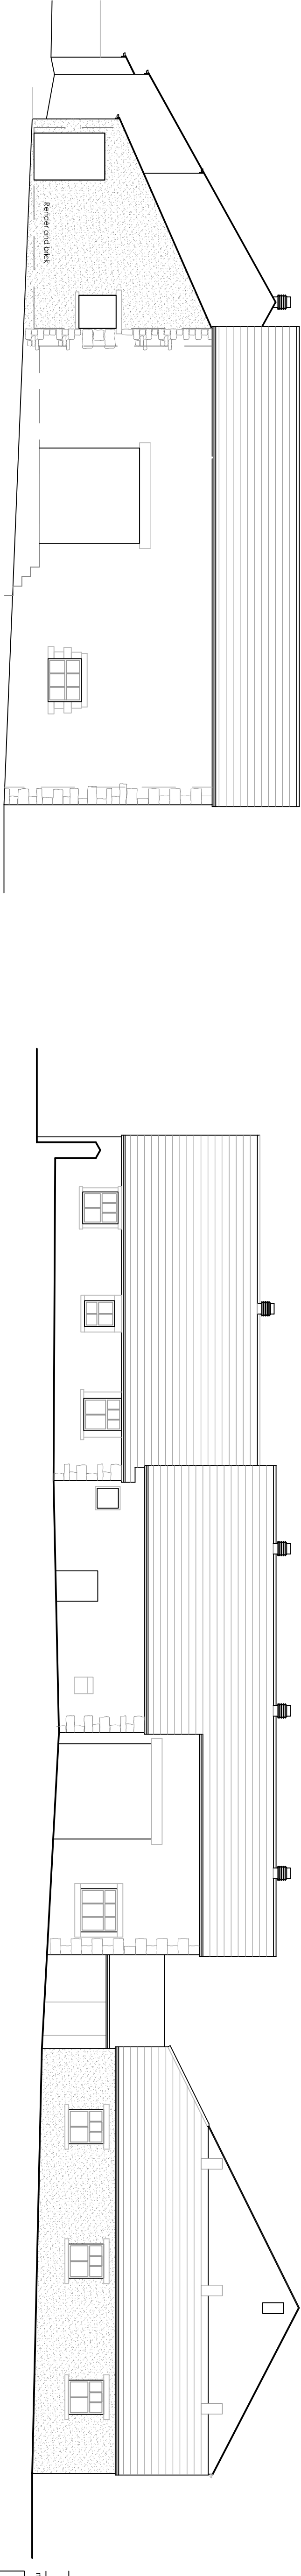


EXISTING WEST ELEVATION

EXISTING NORTH ELEVATION

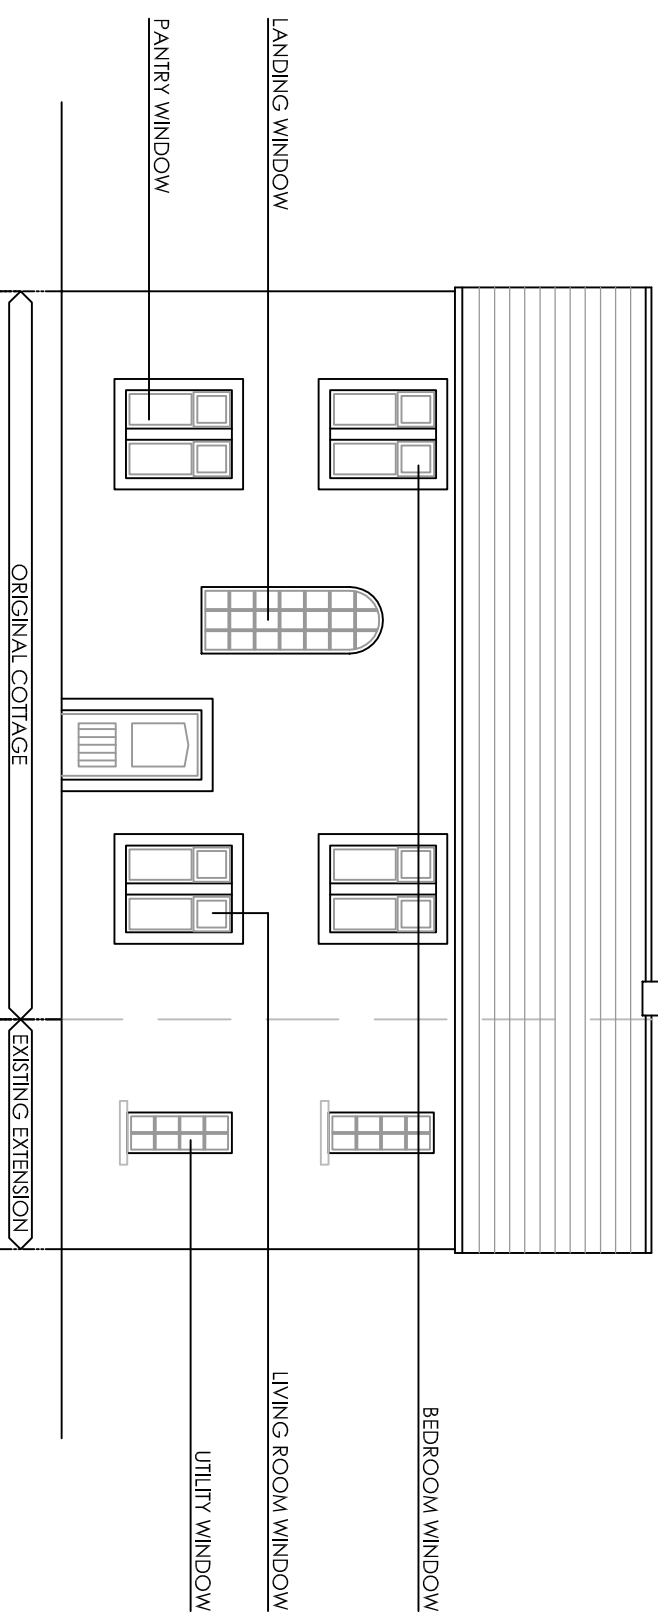

EXISTING FARM HOUSE YARD ELEVATION

 

no.		revision		date	
1	1	1	1	1	1

Client

Mr. J. Lund
Job Title
Proposed Barn Conversion
Little Dudlands Farm
Rimington Lane
Rimington
Clitheroe
BB7 4EA

Drawing Title		
Existing Elevations		
Scale	Date	Drawn
1:200 @ A1	June 2014	RBM

SUNDERLAND PEACOCK & ASSOCIATES LTD.
Hazelburn Farm, Paddock Road, Clitheroe
T 01200 423178 F 01200 427268
E info@sunderlandpeacock.com
W www.sunderlandpeacock.com



4580 -03