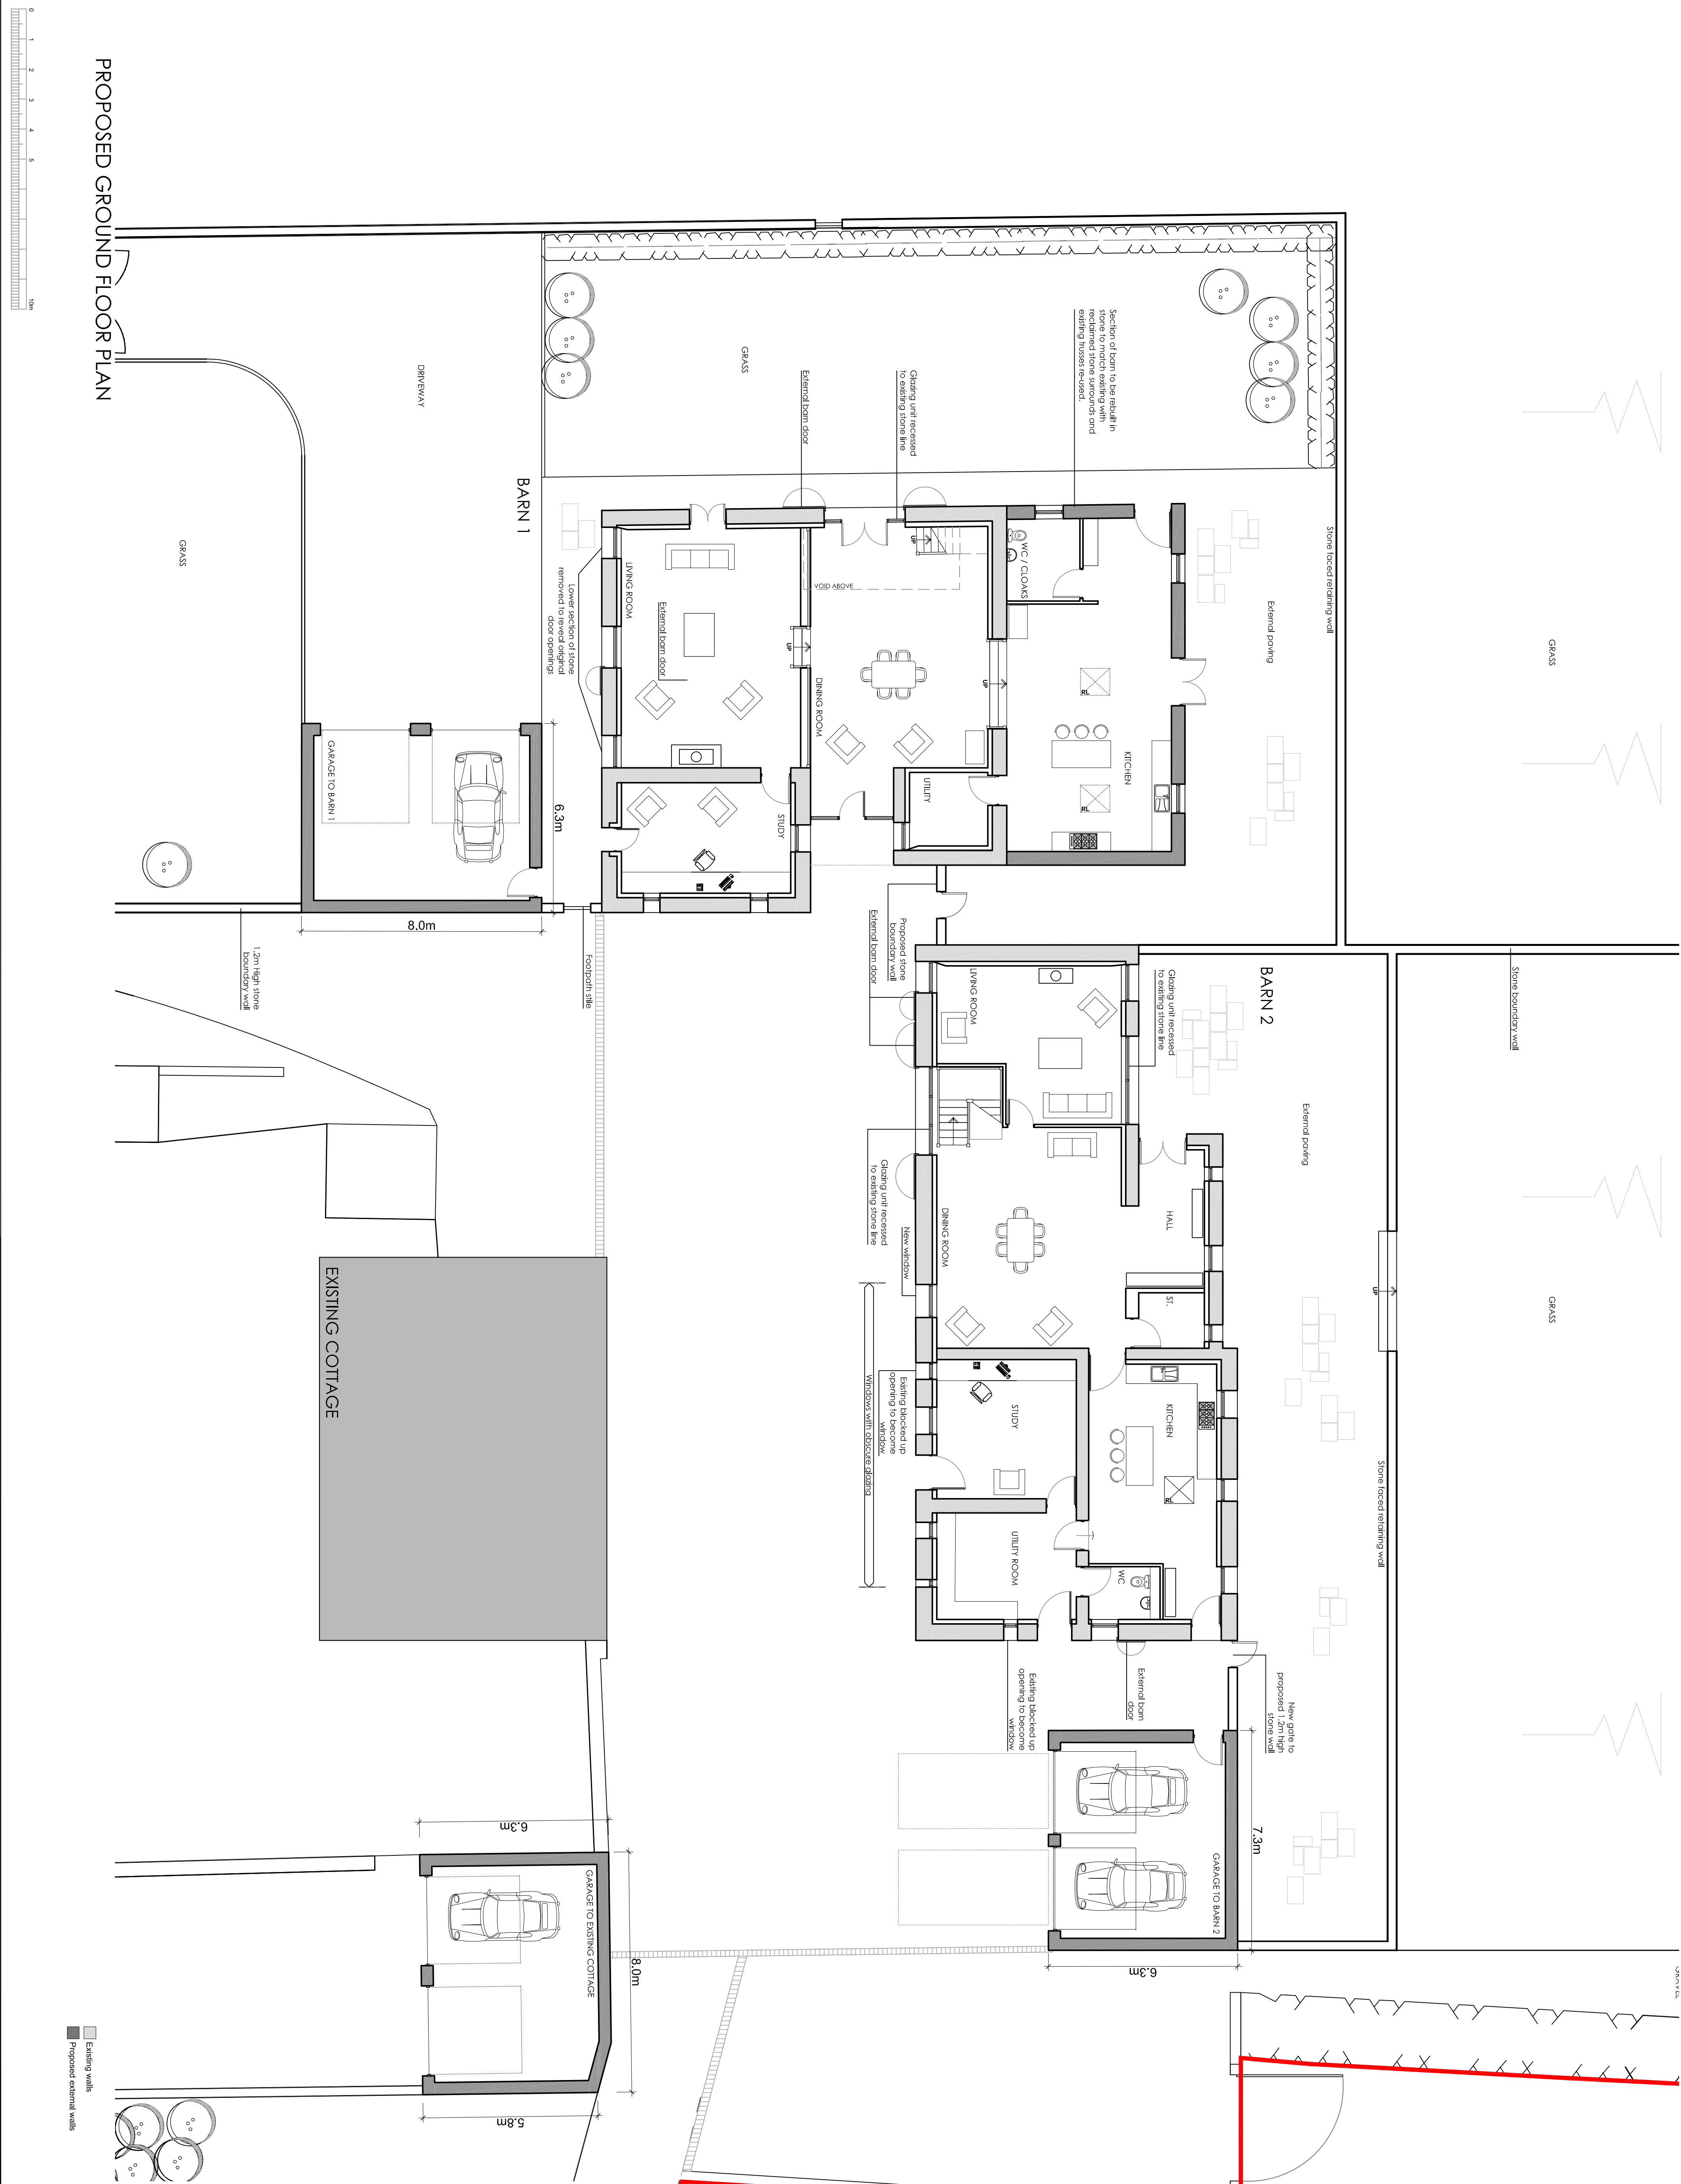


[illegible]

Drawing Title

Proposed Ground Floor Plan

Scale	Date	Drawn
1:100 @ A1	June 2014	RBM

SUNDERLAND PEACOCK
ARCHITECTS

SUNDERLAND PEACOCK & ASSOCIATES LTD.
HUNTERLE, HAINICO ROAD, CHATHAM
T 01200 423178 F 01200 427238
E info@sunderlandpeacock.com
www.sunderlandpeacock.com



4580 - 06 D