




south elevation

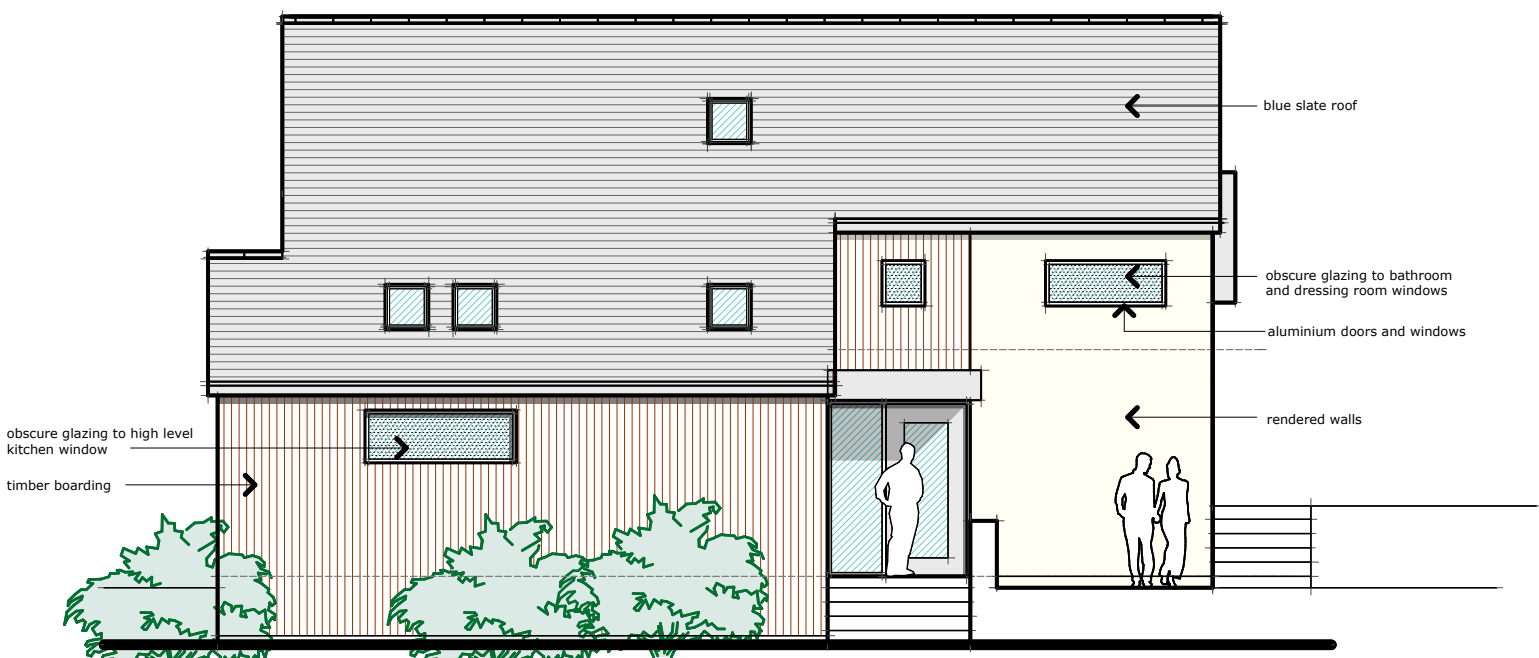


west elevation

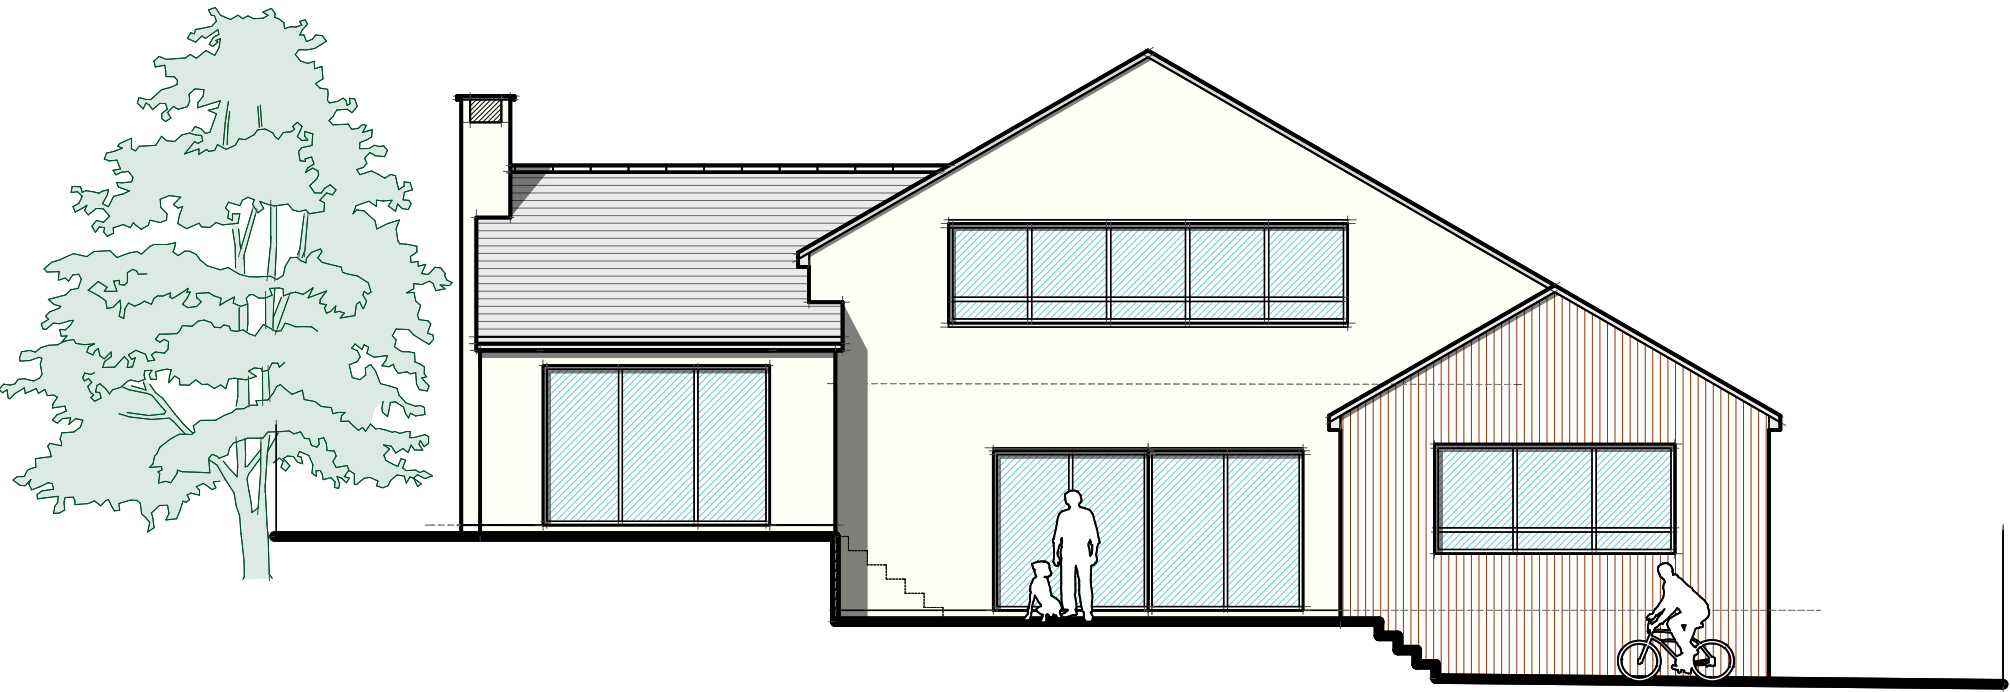


north elevation

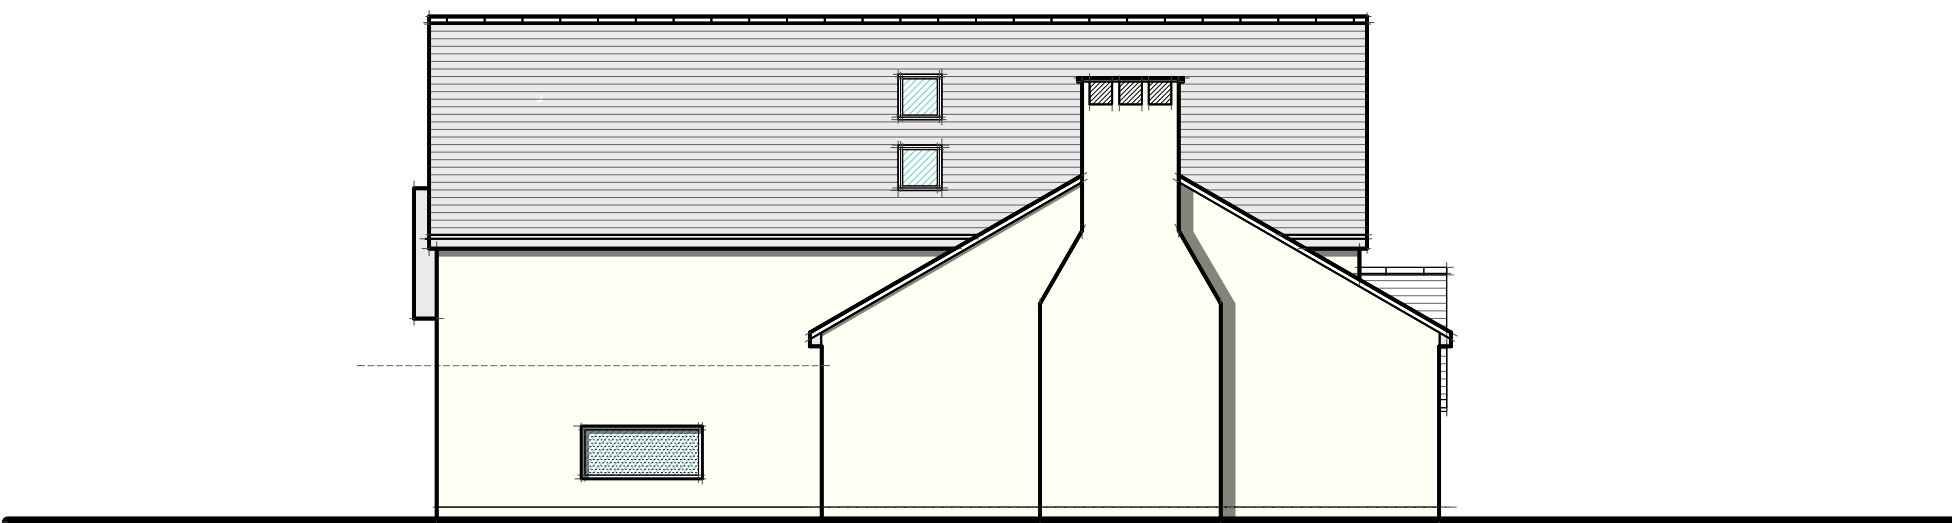

east elevation

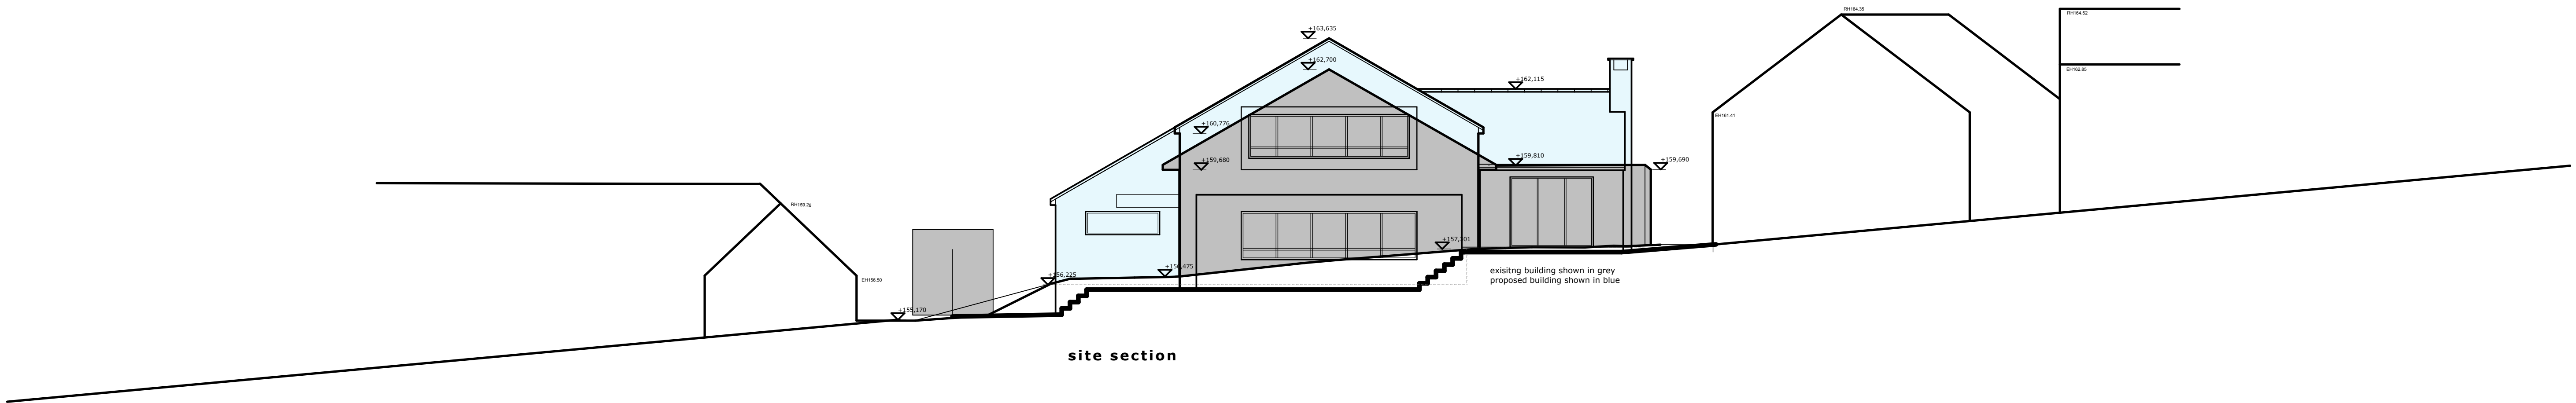

site section

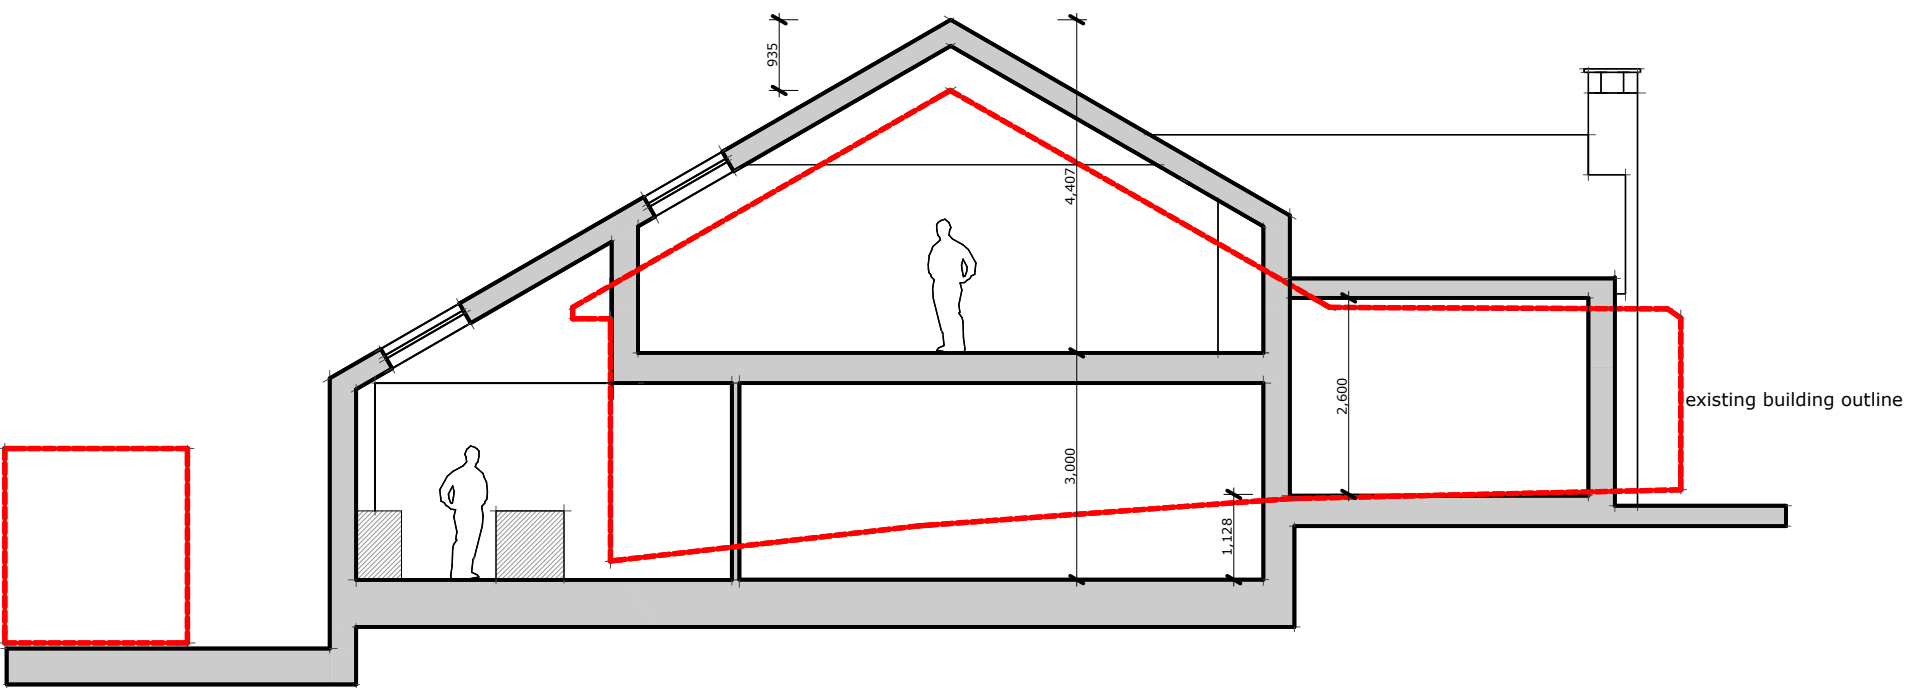

building section

campbelldriverpartnership
architects designers surveyors

client: mr + mrs p cummings

project: 72 Mellor Brow
Mellor lancashire

sheet: proposed elevations

dwg no: 13.109	06	A
----------------	----	---

scale: 1:100 @ A1
date: 15.12.15
drawn: cn
capricorn park
blackwater road
blackburn bb1 5qr
t: 01254 297700
f: 01254 297701
email: design@cdpartnership.co.uk