



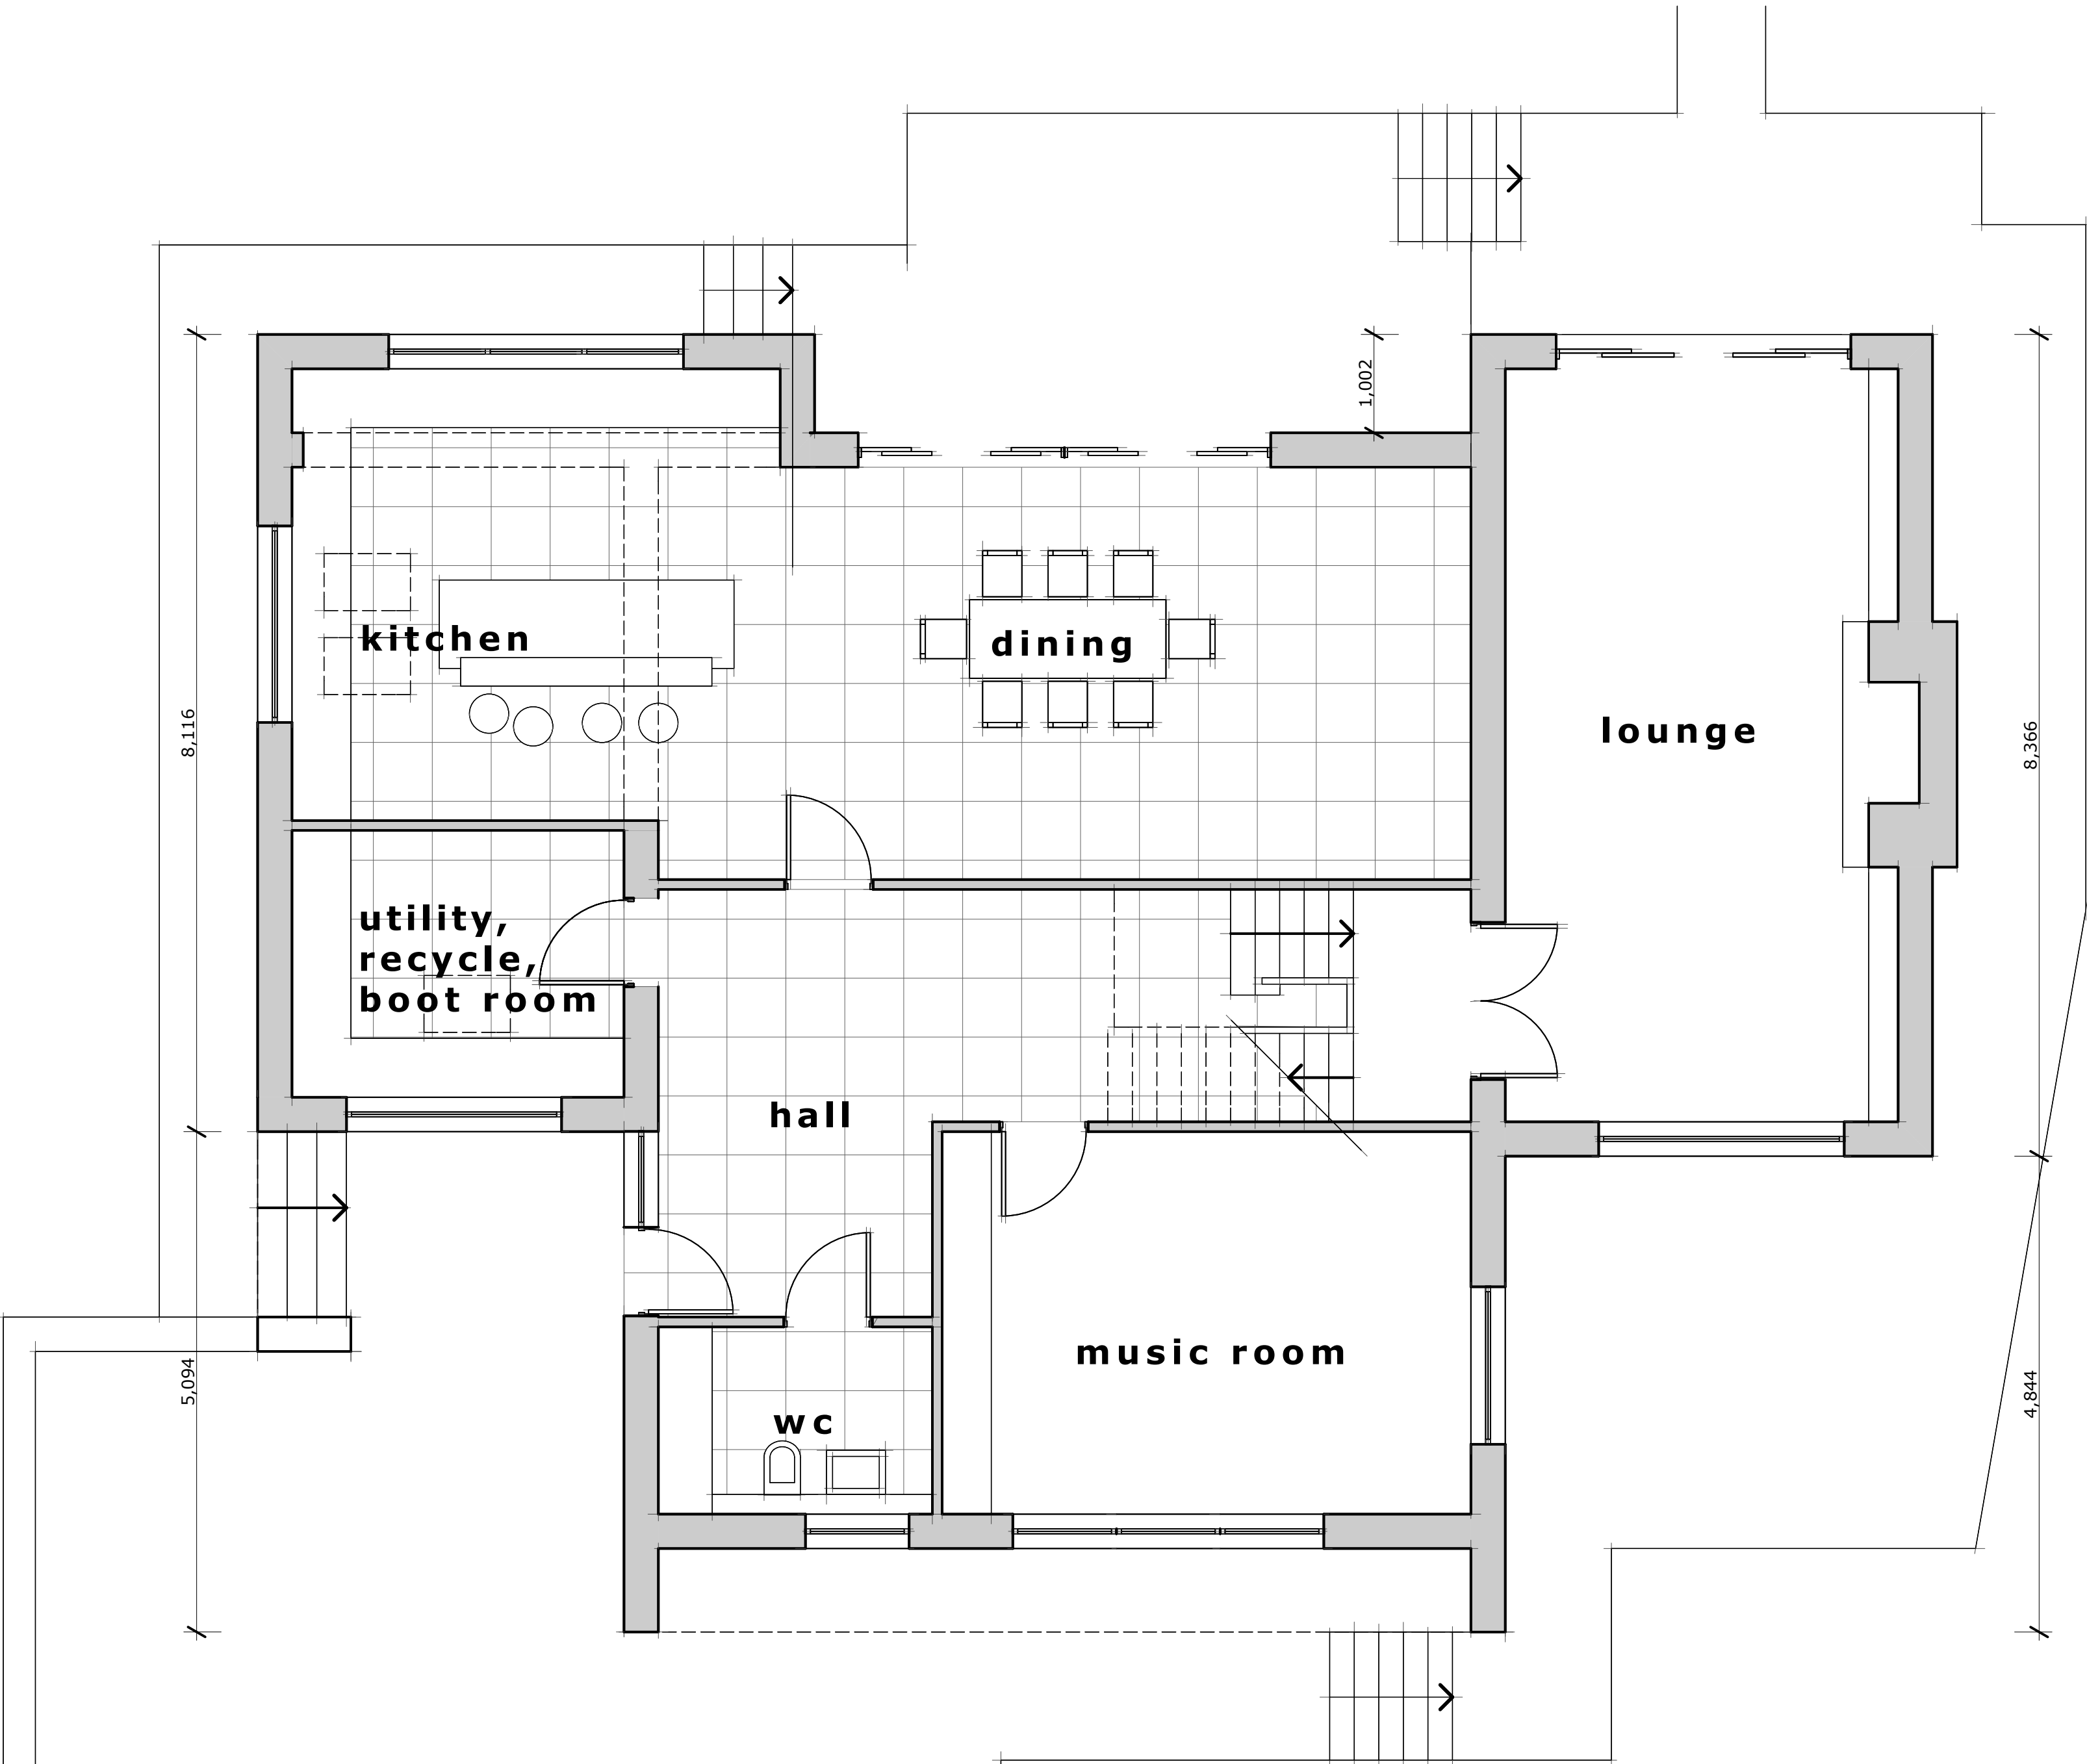

ground floor plan

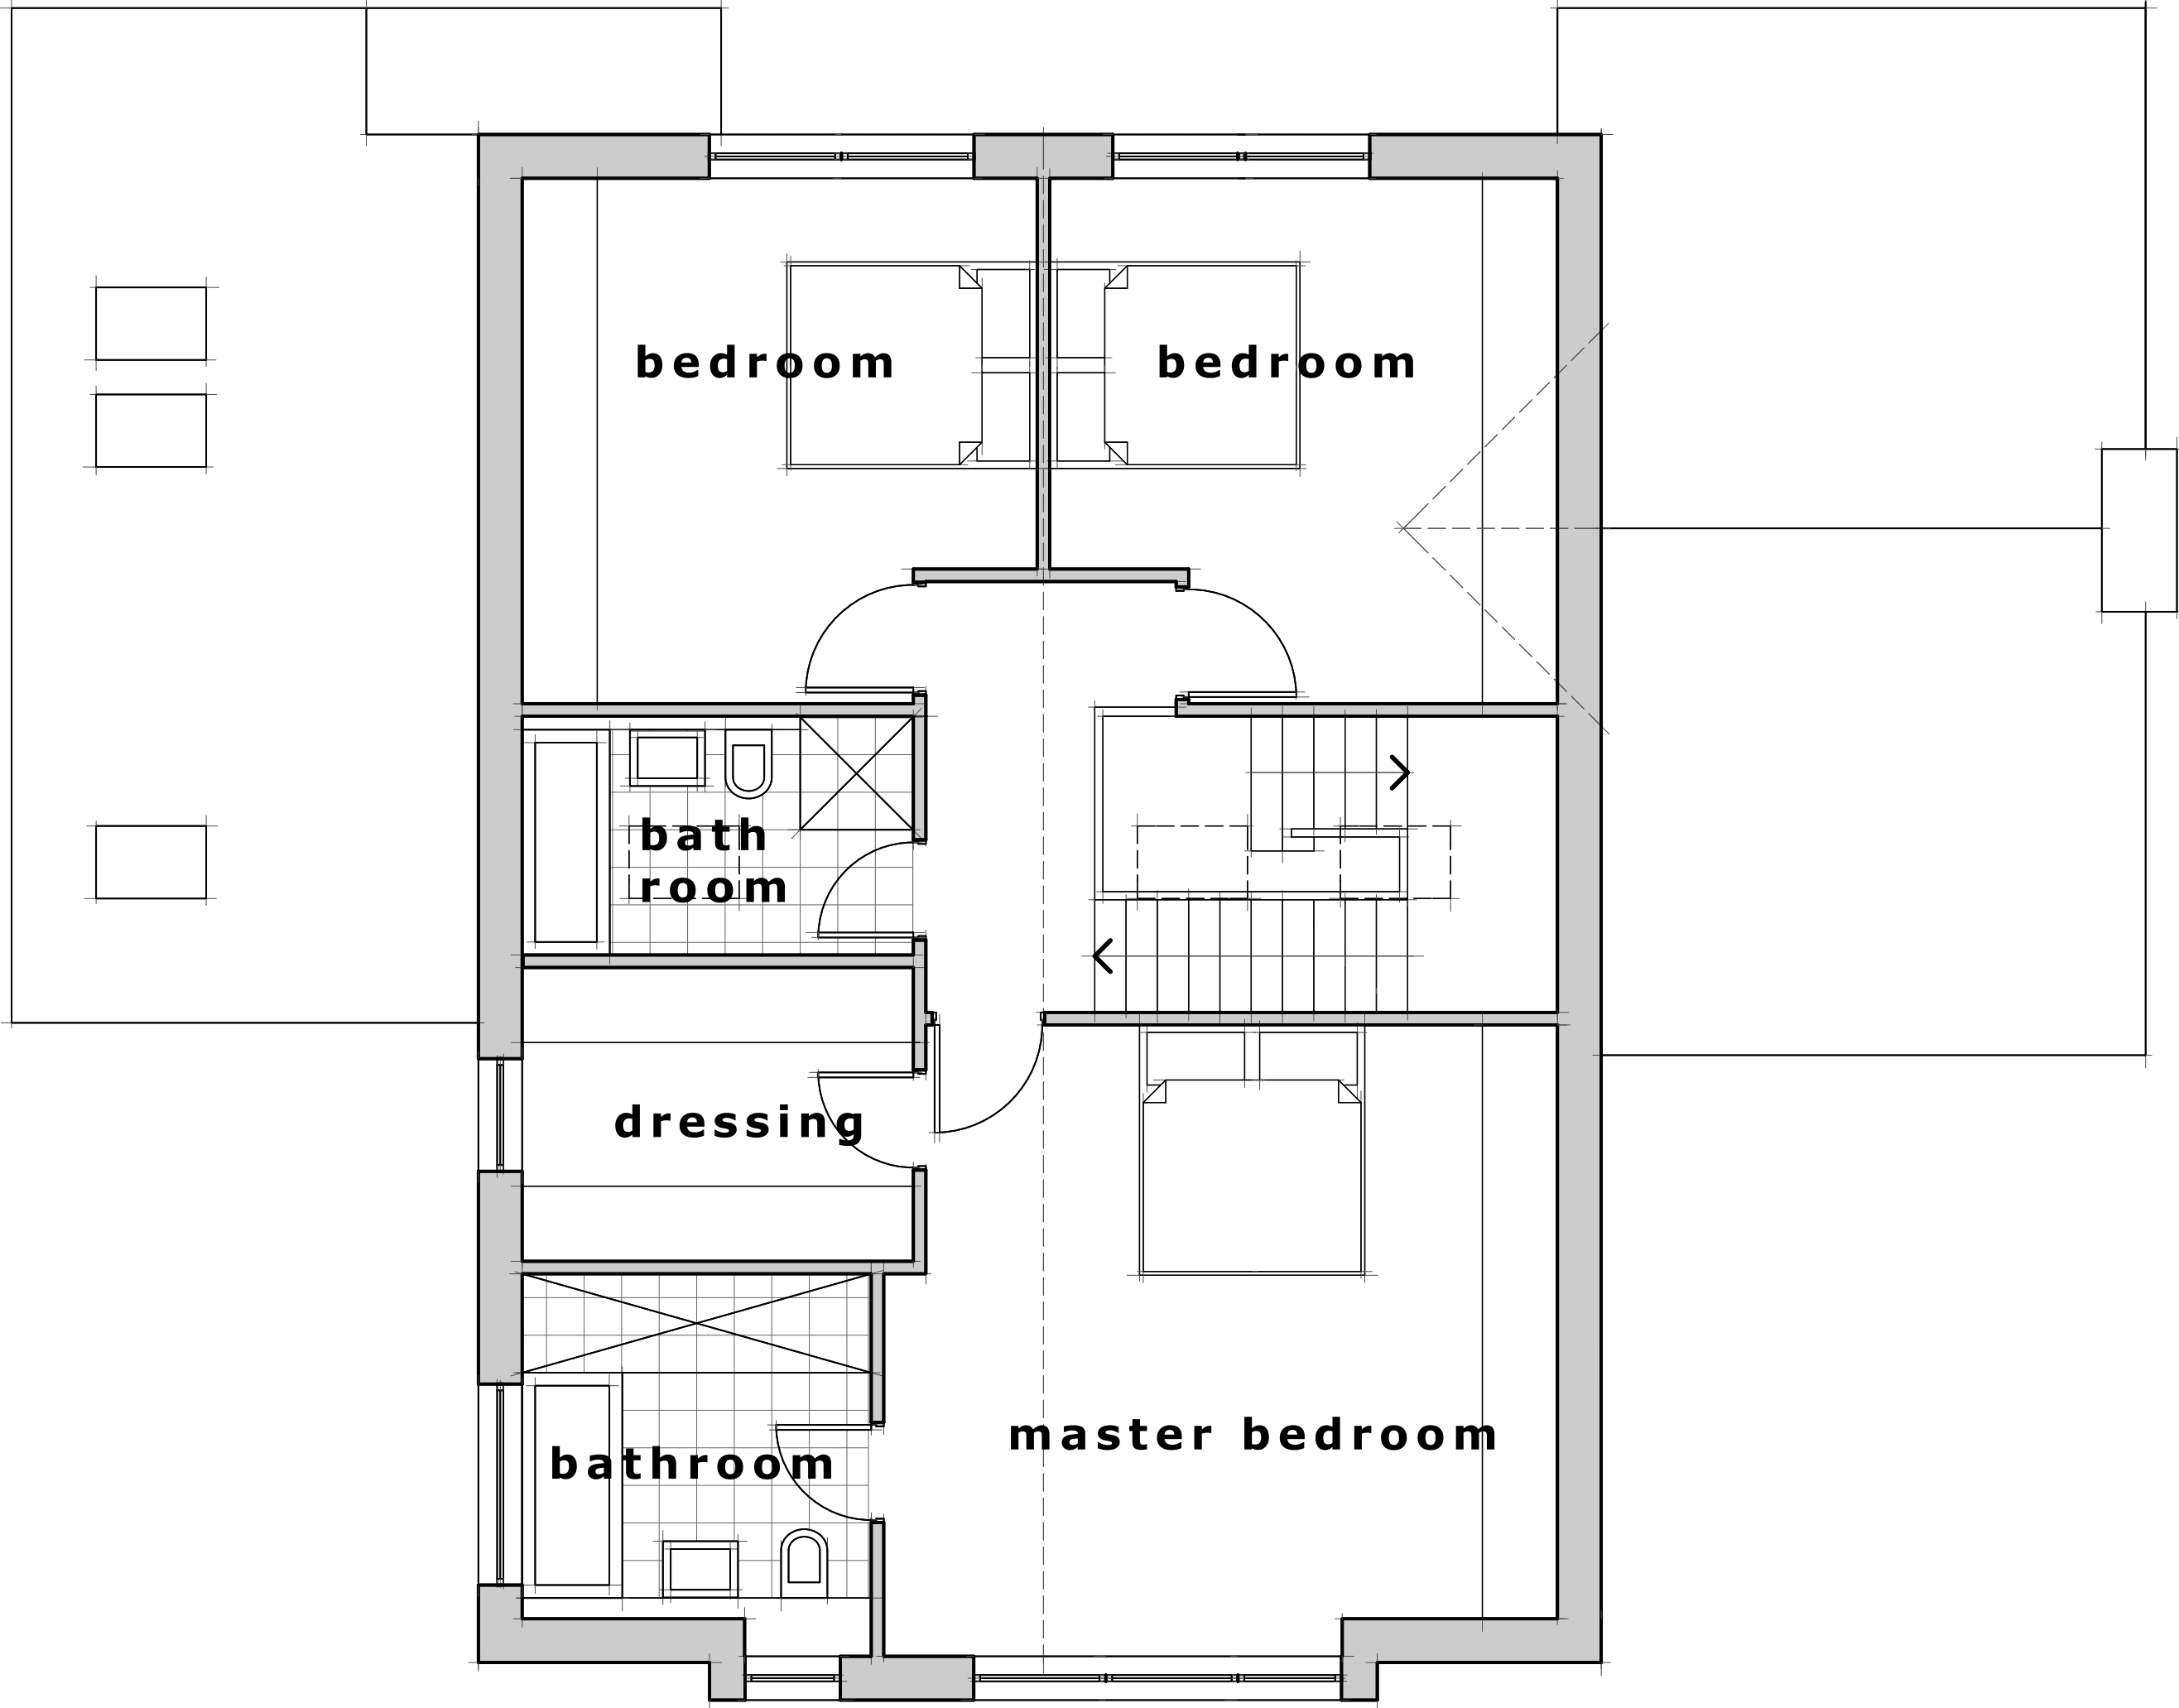

first floor plan

campbelldriverpartnership
architects designers surveyors

client: mr + mrs p cummings

project: 72 Mellor Brow
Mellor lancashire

sheet: proposed floor plans

dwg no: 13.109	04	B
----------------	----	---

scale: 1:50 @ A1
date: 15.12.15
drawn: cn
capricorn park
blakewater road
blackburn bb1 5qr
t: 01254 297700
f: 01254 297701
email: design@cdparchitects.co.uk