


key plan

materials schedule
 samples of materials to be made available for local authority on request.


- roof - natural slate / zinc
- walls - random stonework to match existing
- windows - polyester coated aluminium




south elevation

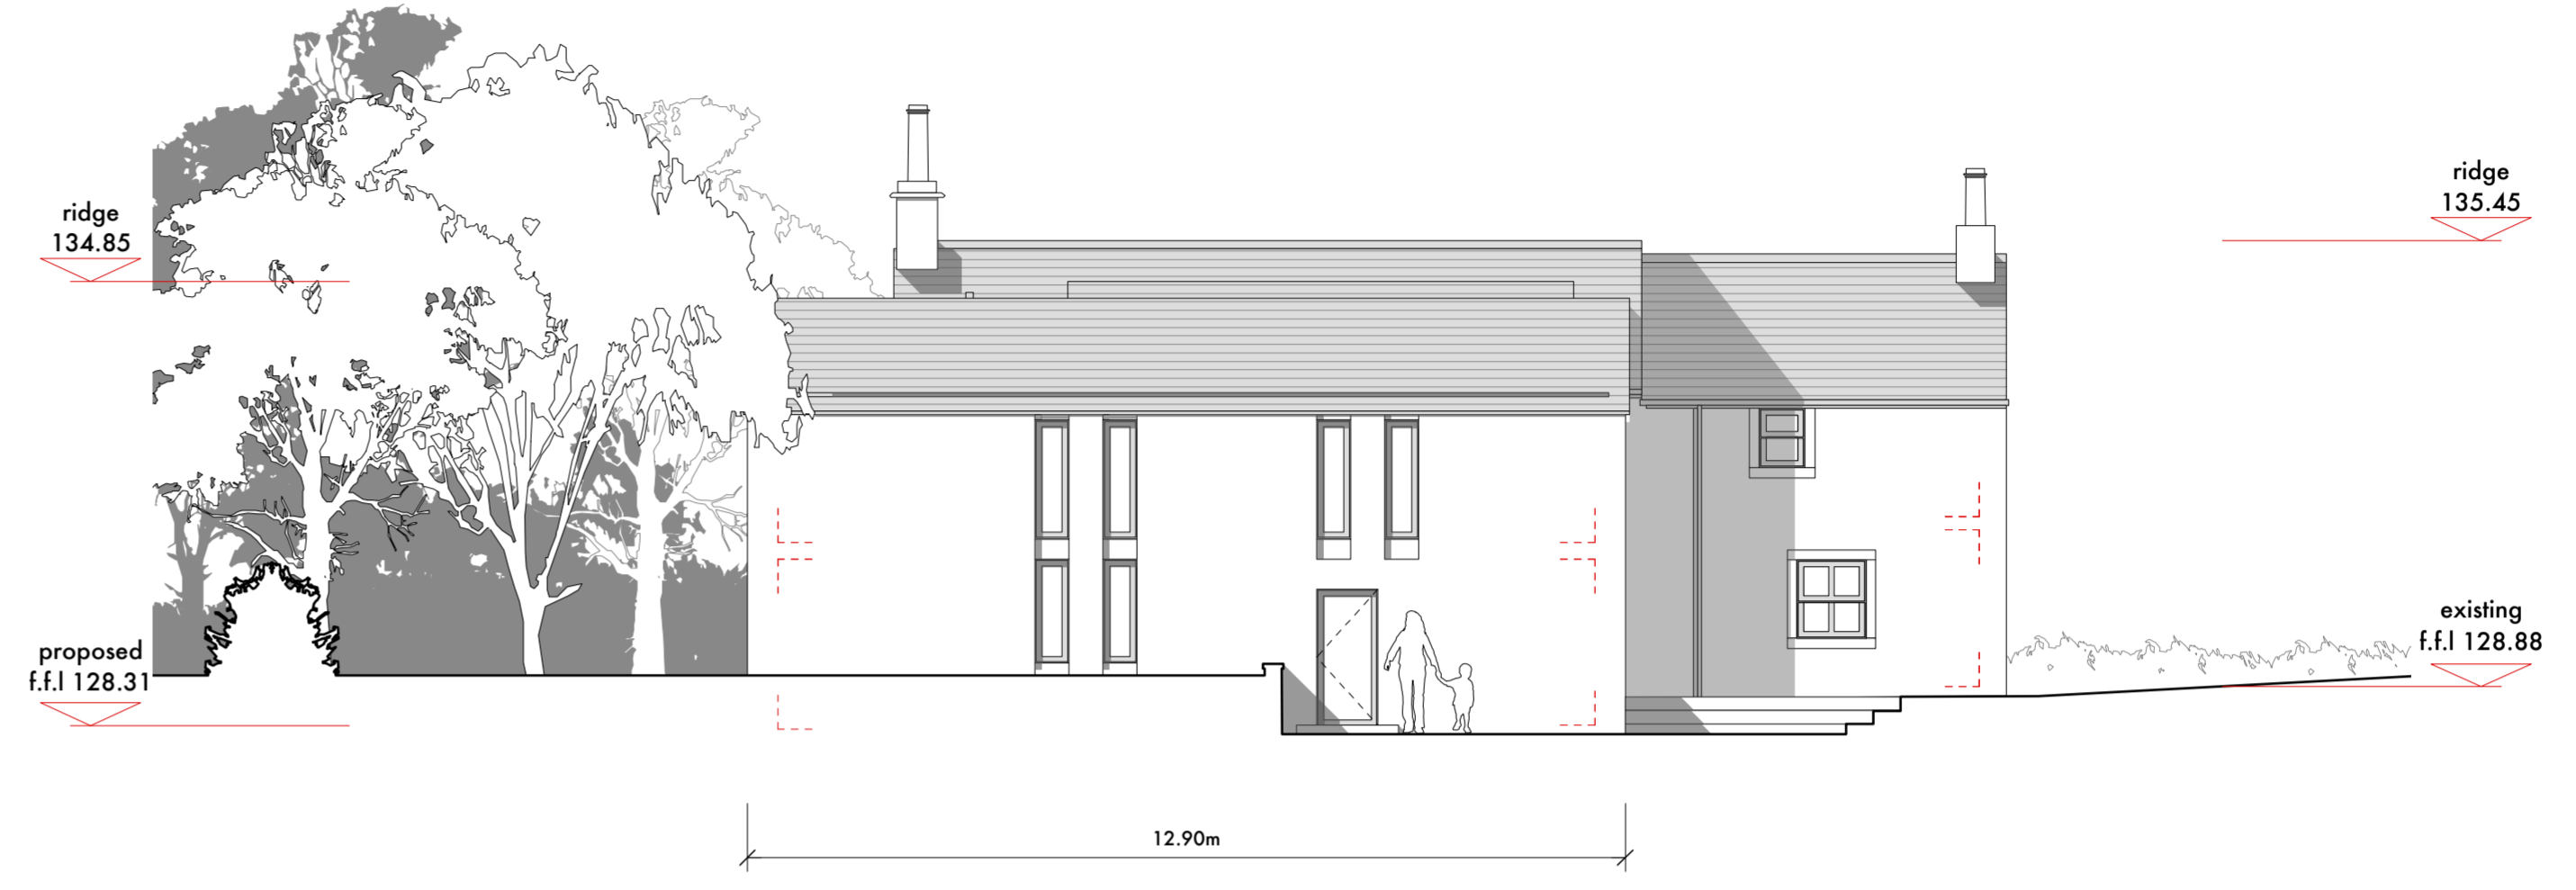


north elevation - within site

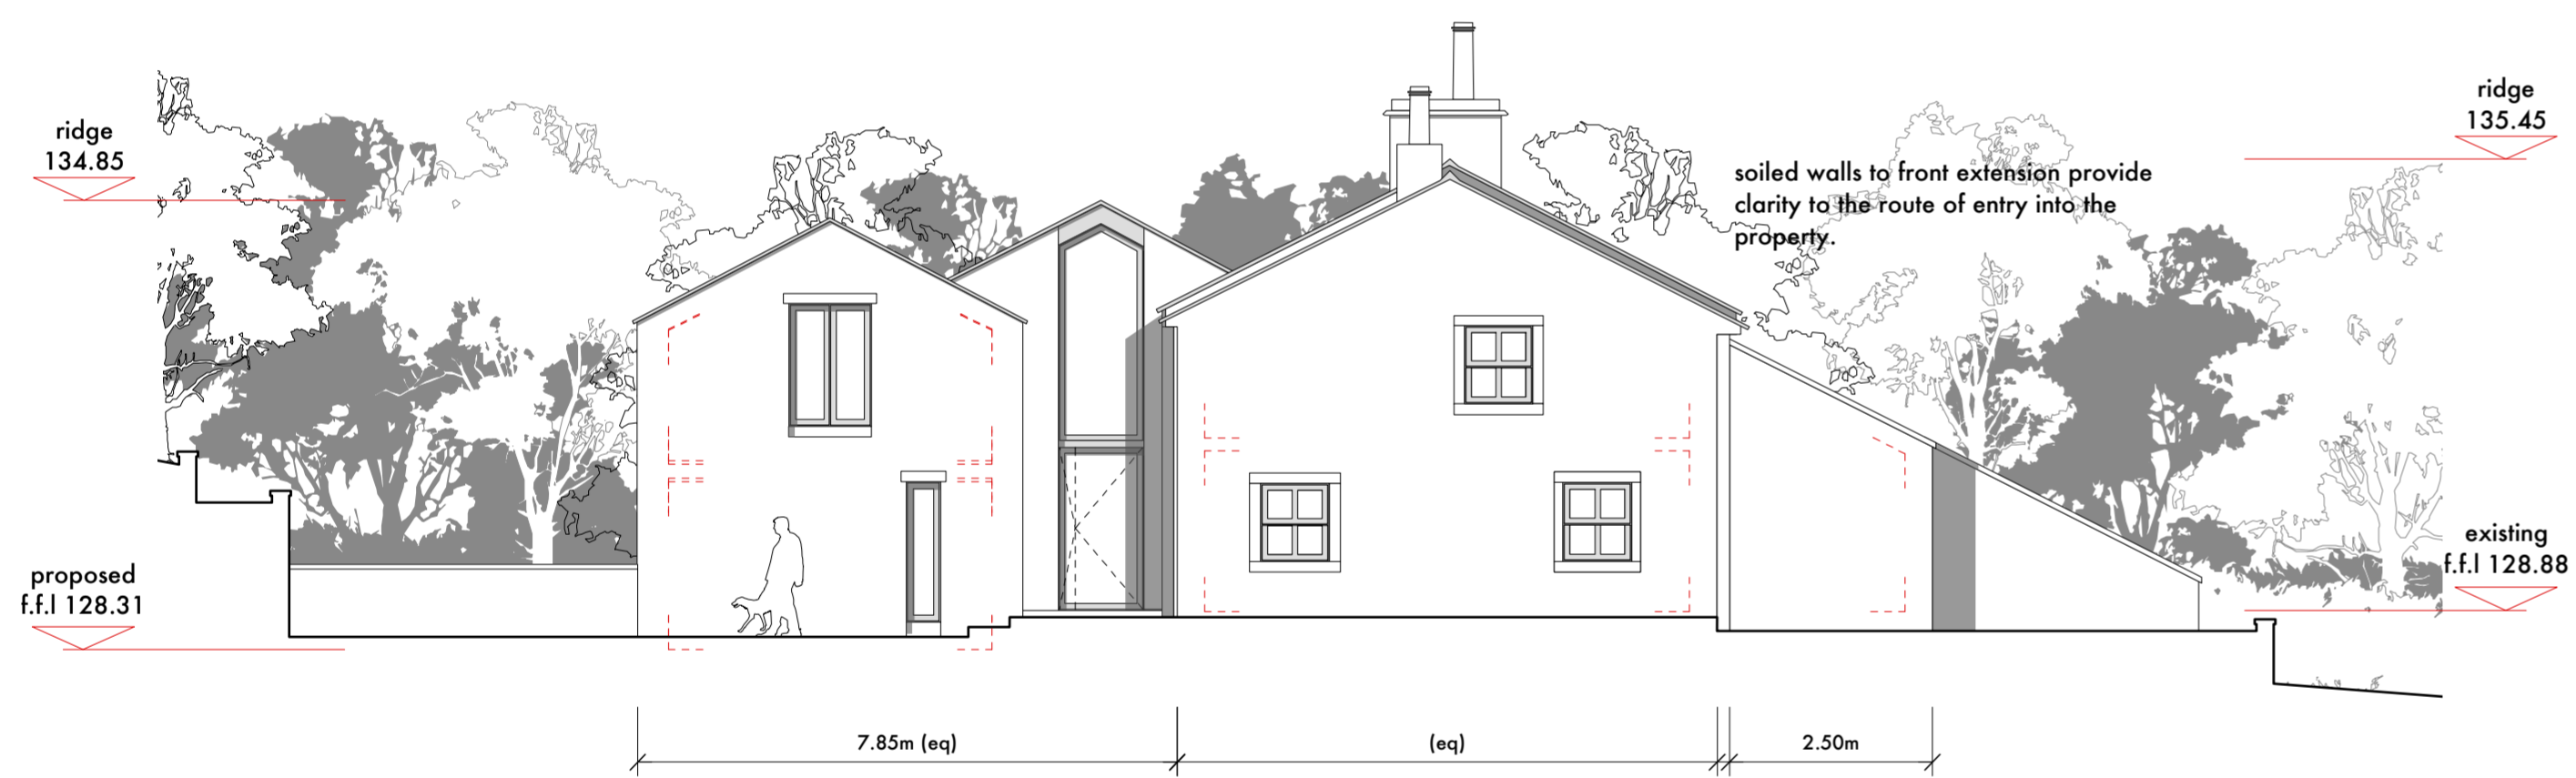


west elevation

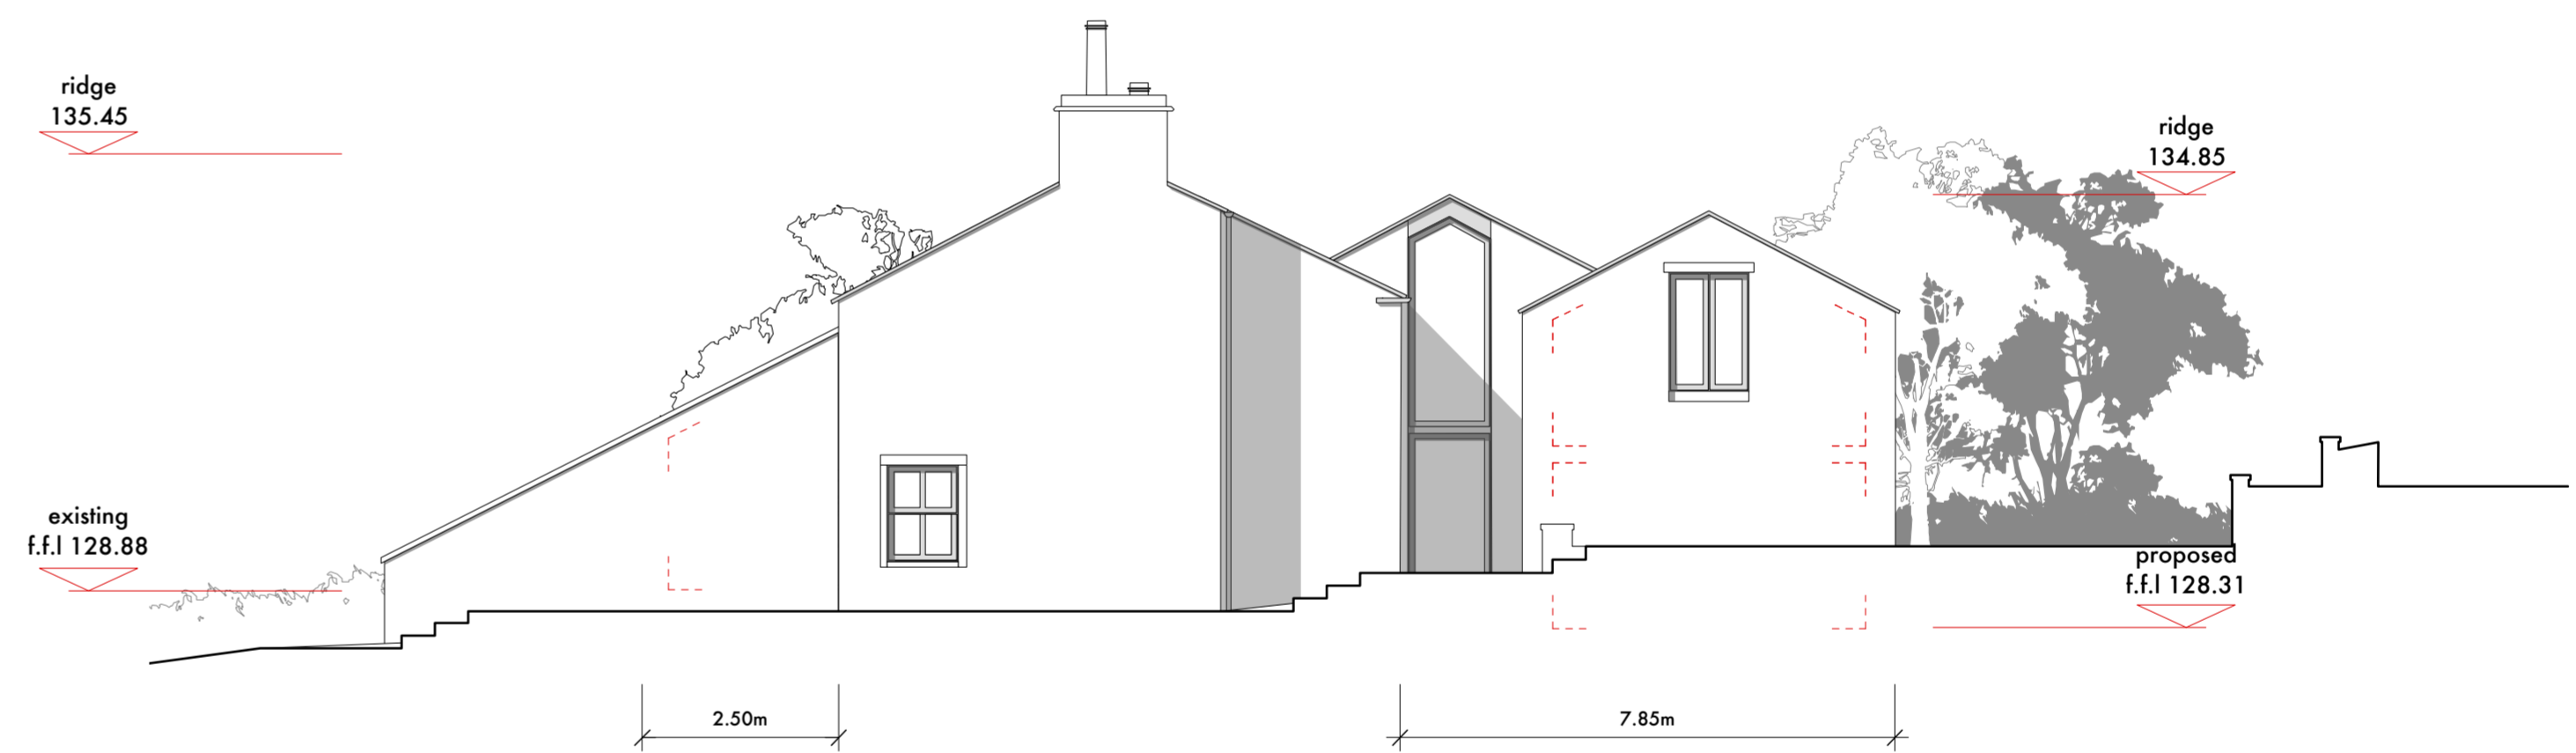

east elevation

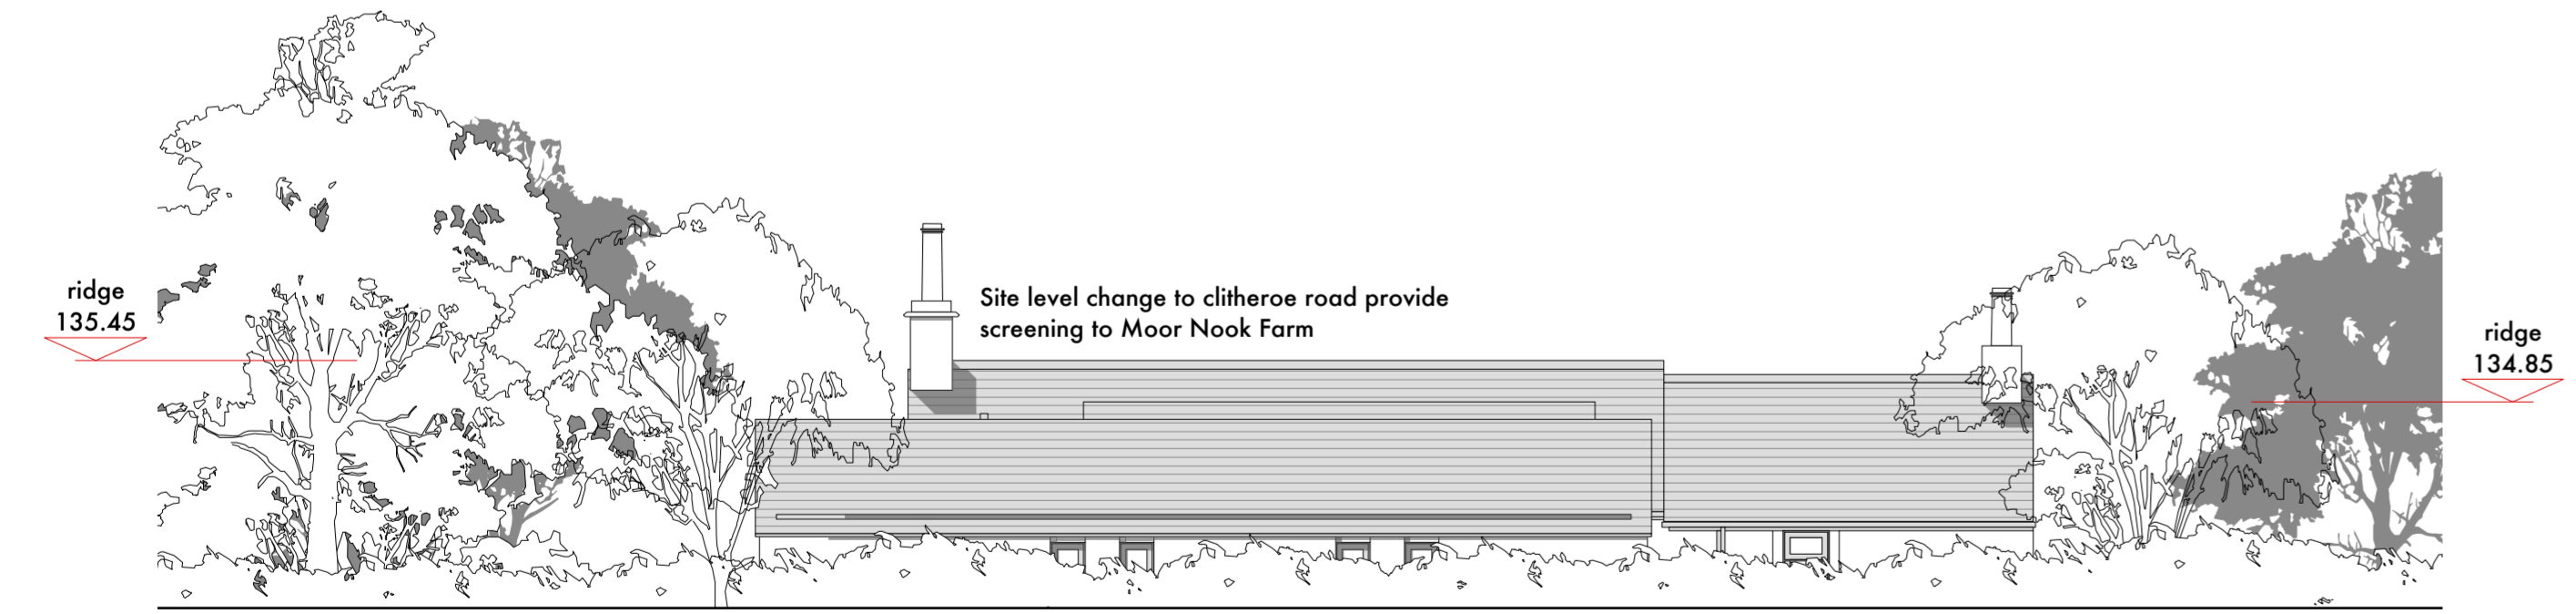

north elevation - from the road

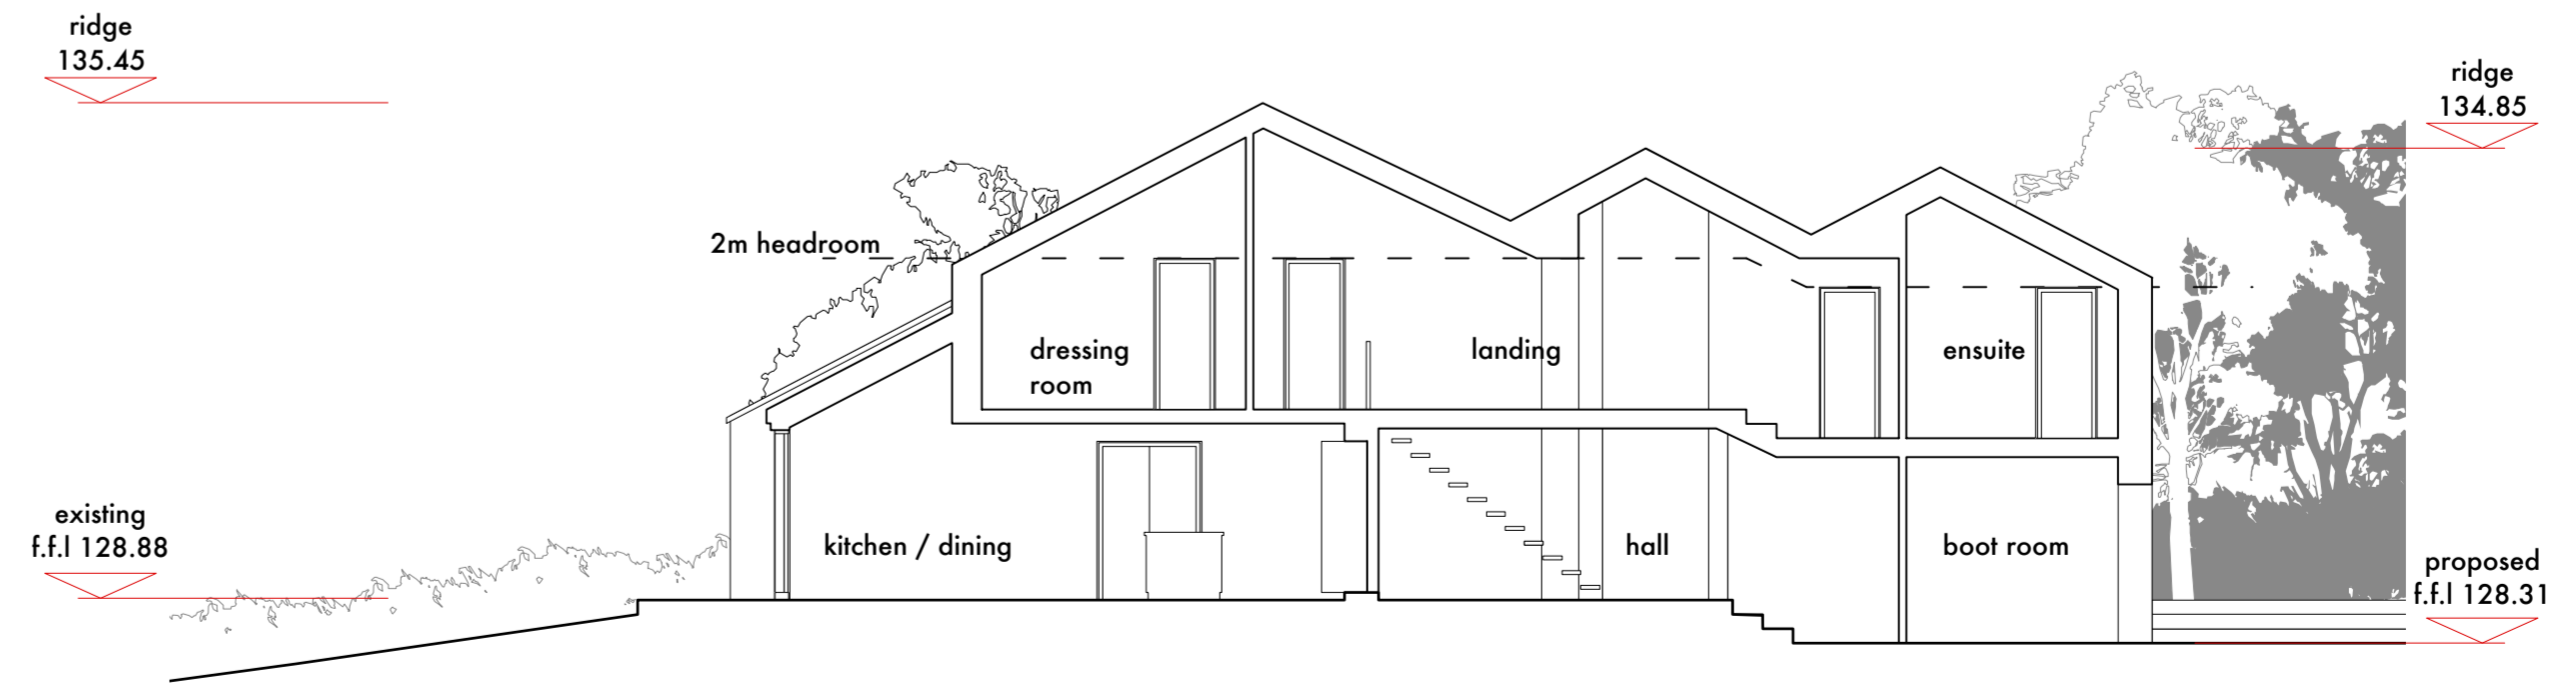

typical east / west section



A Issued for Planning Mar 2016
 - Issued for Information Feb 2016

stanton andrews
 architects

44 york street
 clitheroe
 BB7 2DL

t 01200 444490
 e mail@stantonandrews.co.uk
 w stantonandrews.co.uk

moor nook farm
 dutton

proposed elevations

drg.no. 1538 / 21 rev. A

drawn. ae date. feb 2016 scale. 1 to 100 @ A1