


site plan
scale 1:200 @ A1

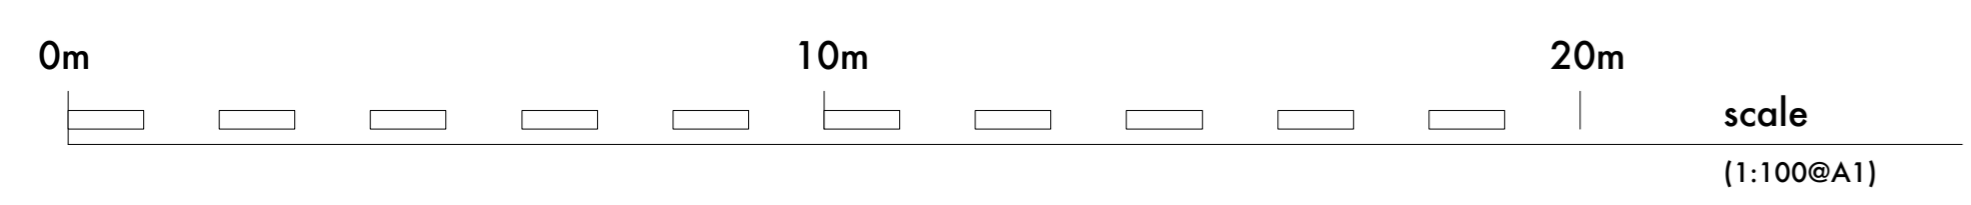

A	Issued for Planning	Mar 2016
.	Issued for Information	Feb 2016

stanton andrews
architects

44 york street
clitheroe
BB7 2DL

t 01200 444490
e mail@stantonandrews.co.uk
w stantonandrews.co.uk

moor nook barn
dutton

Proposed Plans

drg.no.	1538 / 20	rev.	A
drawn.	ae	date.	feb 2016
		scale.	1 to 100/200 @ A1 1 to 200/400 @ A3