
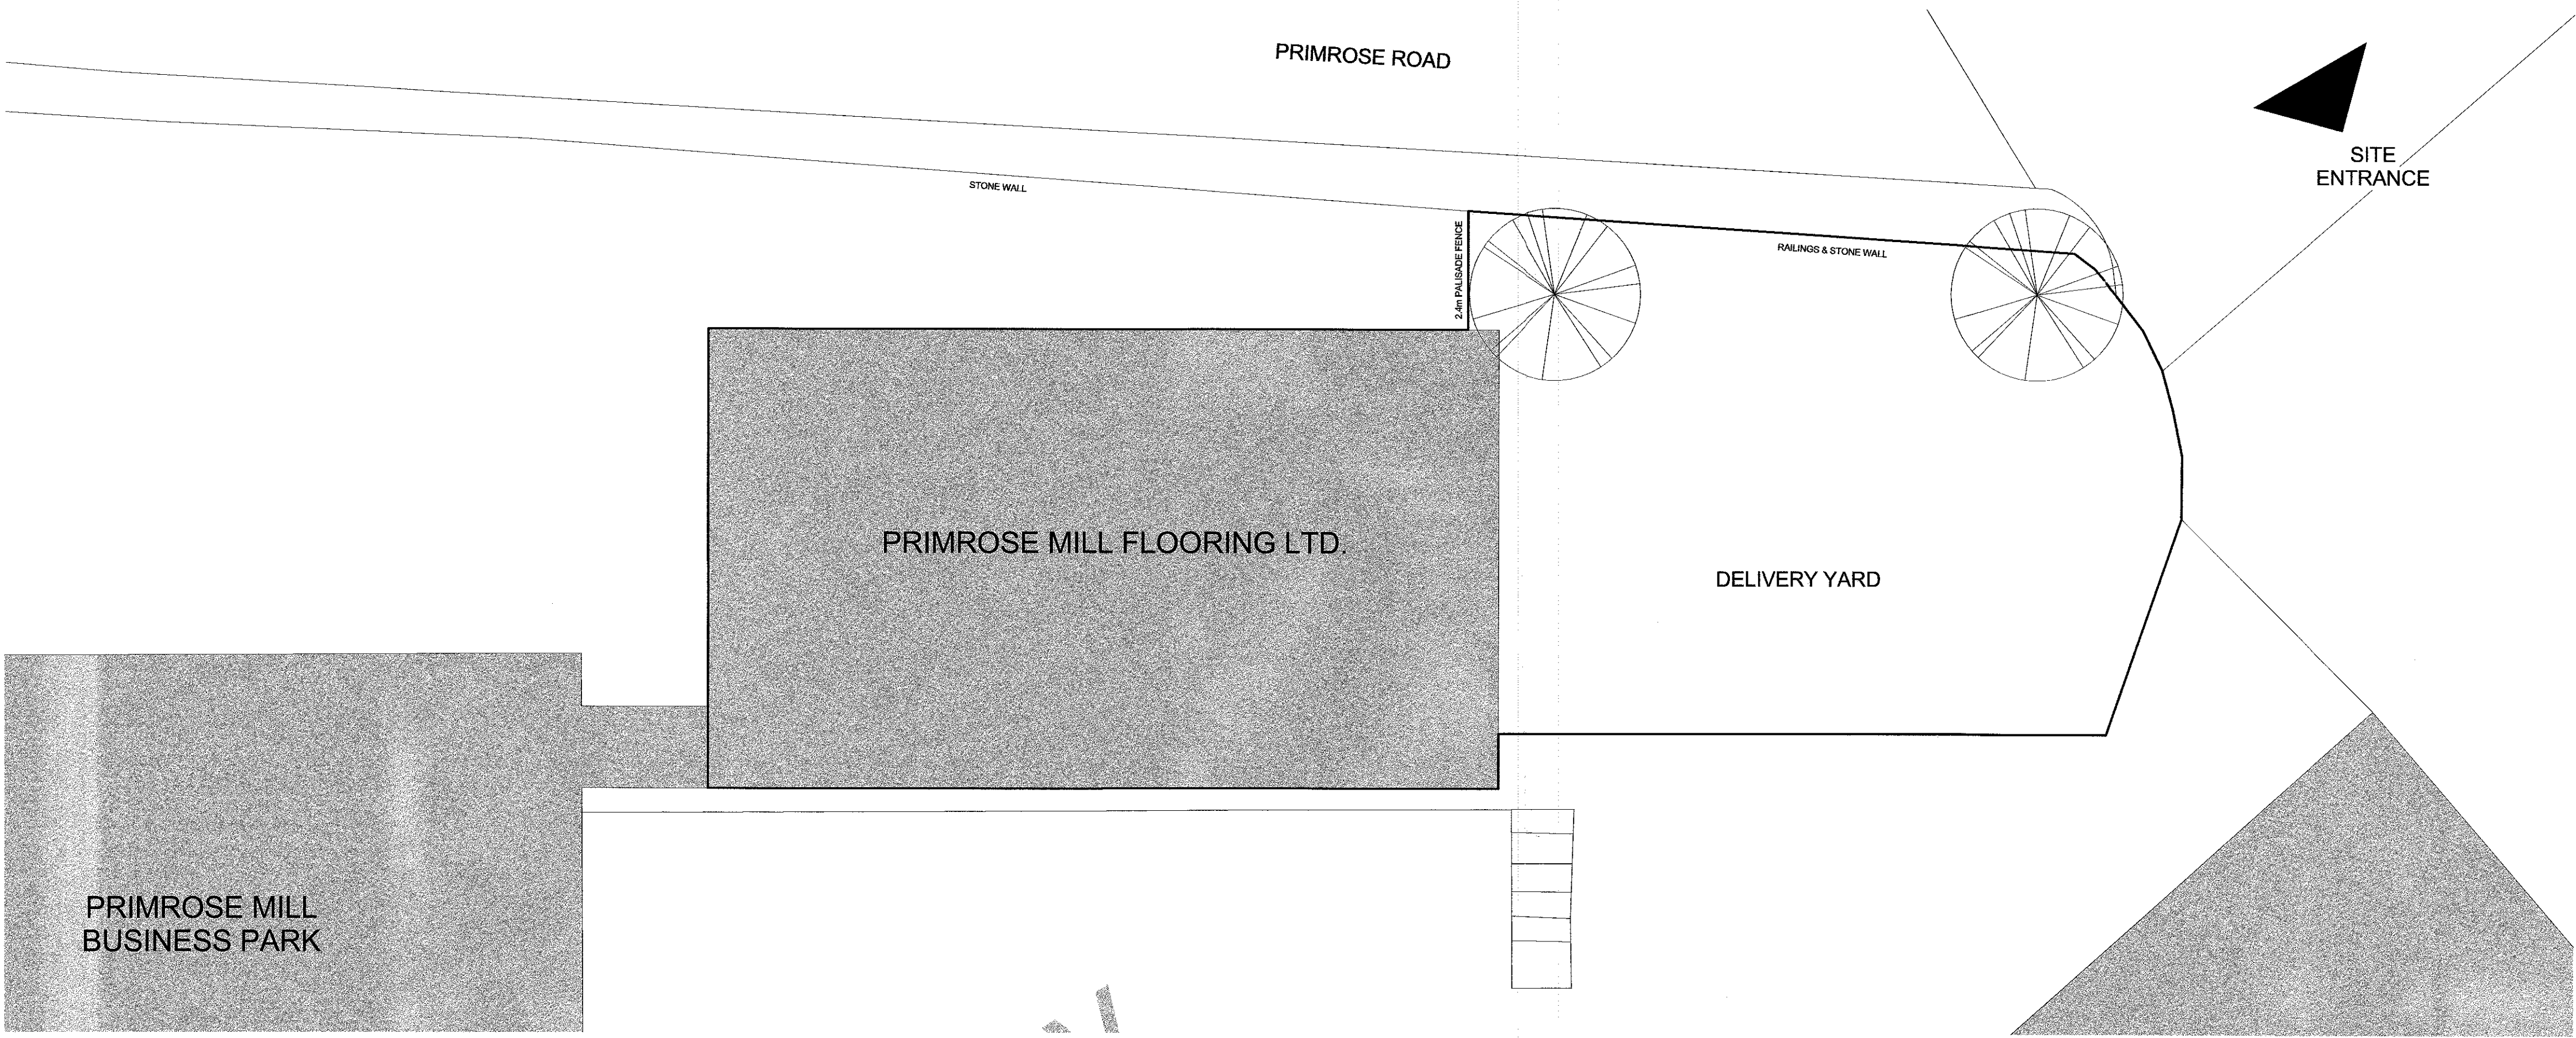



© watson : stirrup architects ltd own the copyright of this drawing, which must not be reproduced in whole or part without the written permission of watson : stirrup architects ltd. All dimensions are to be checked on site. DO NOT SCALE. Work to figure dimensions only. Please raise queries with the Architect.

Notes:


0 5 10 m

 


EXISTING SITE PLAN
1 : 100

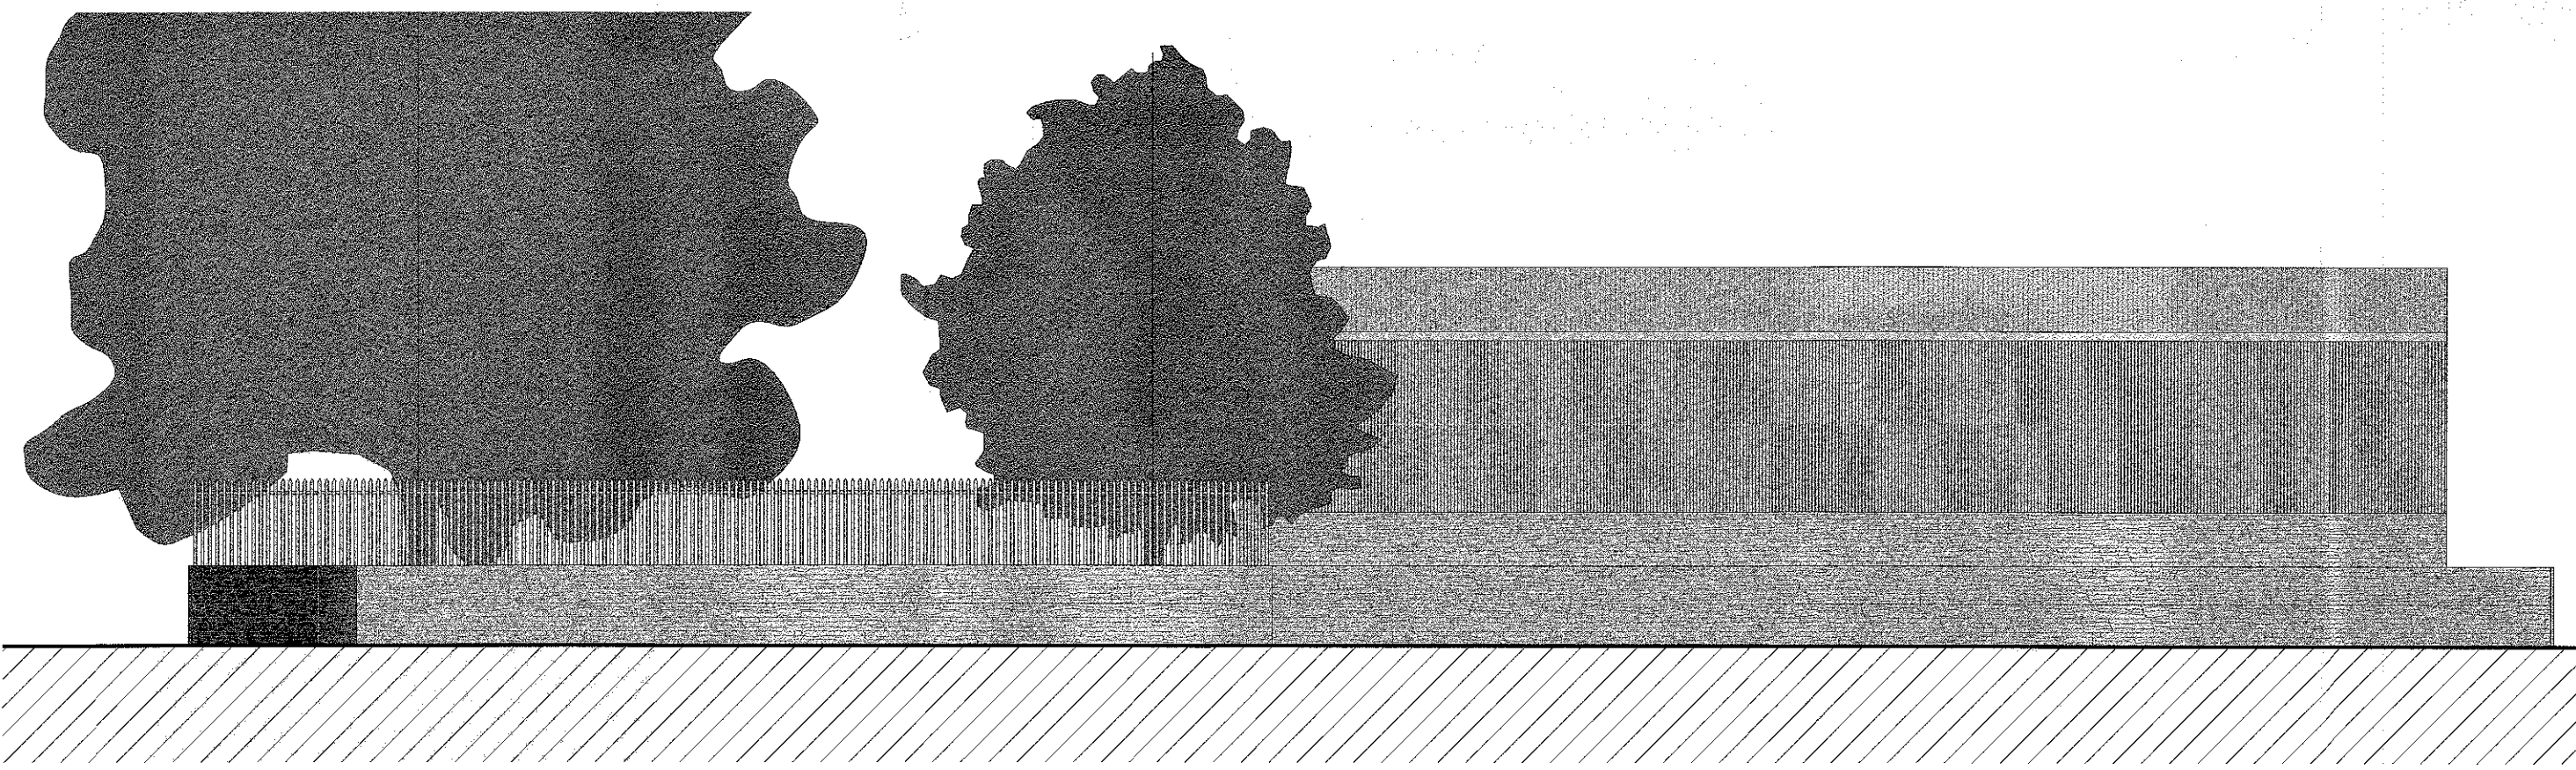

EXISTING NORTH EAST ELEVATION
1 : 100

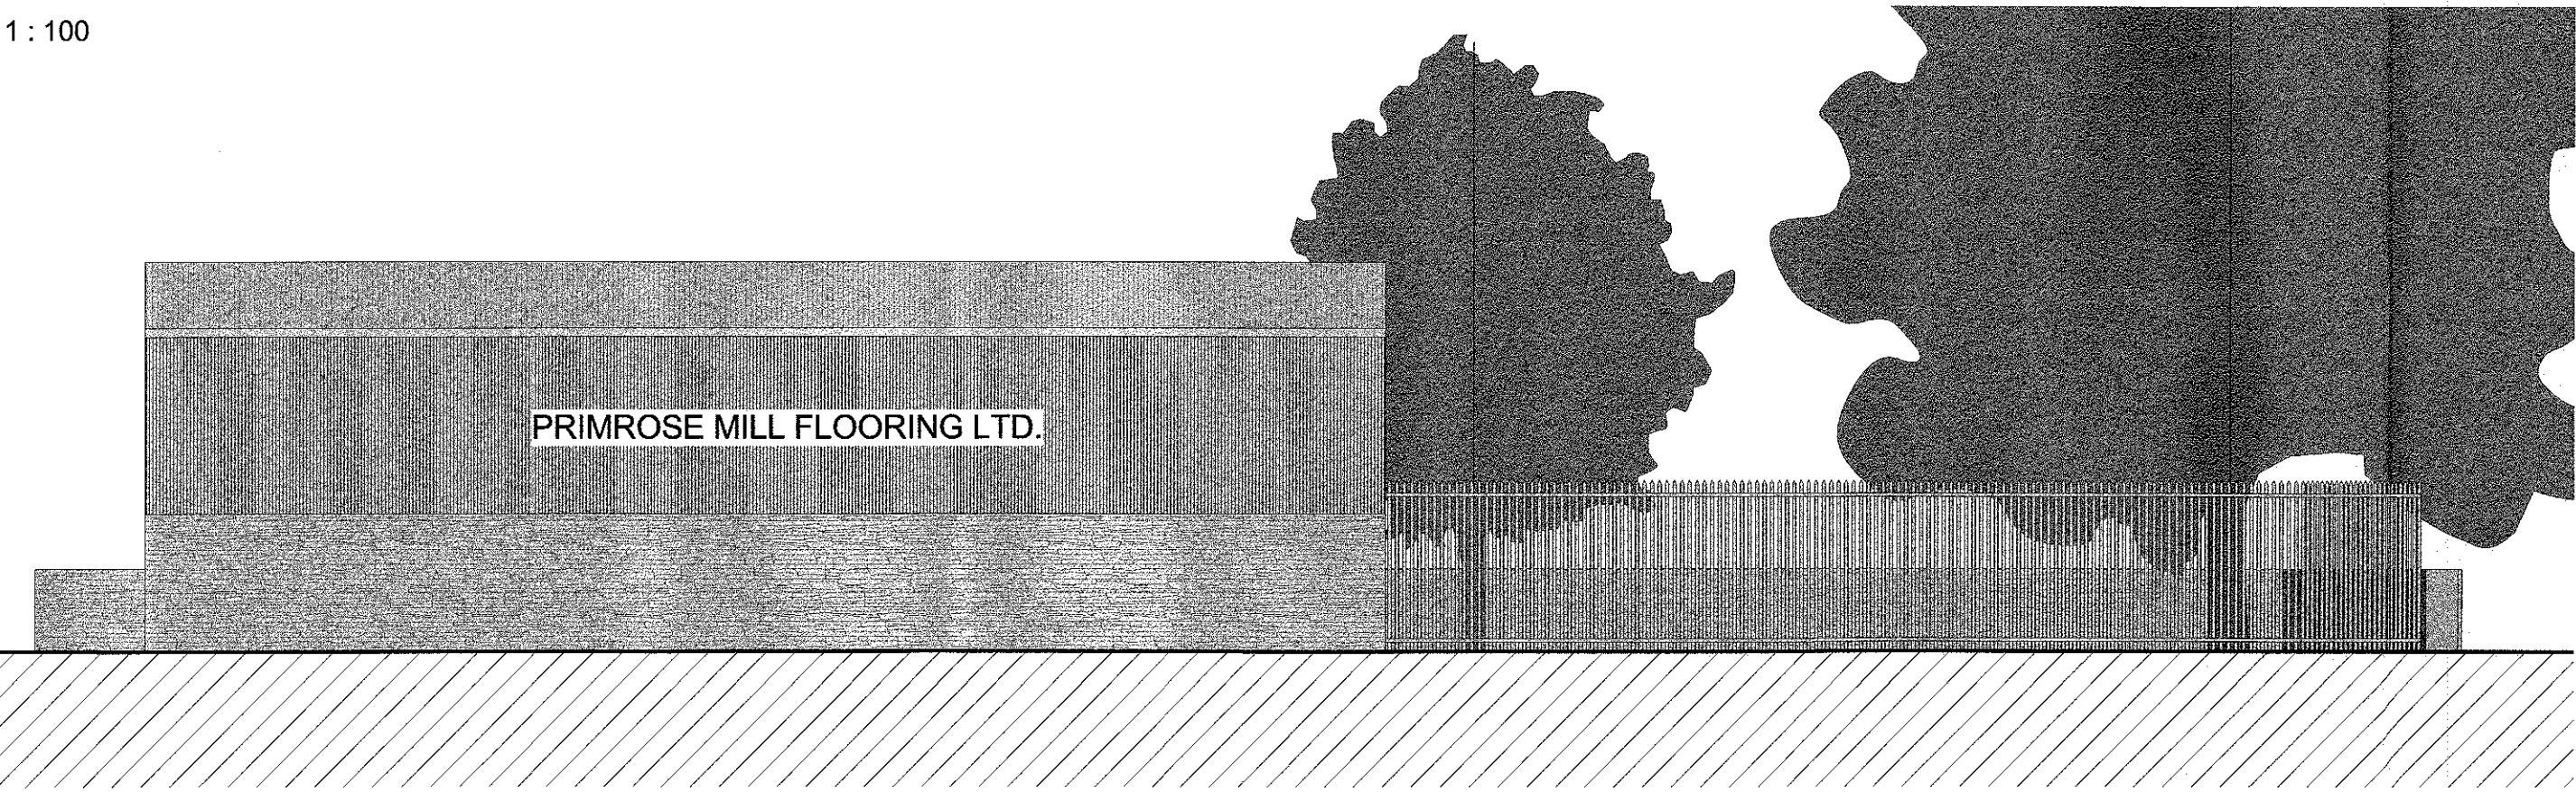


EXISTING SOUTH WEST ELEVATION
1 : 100

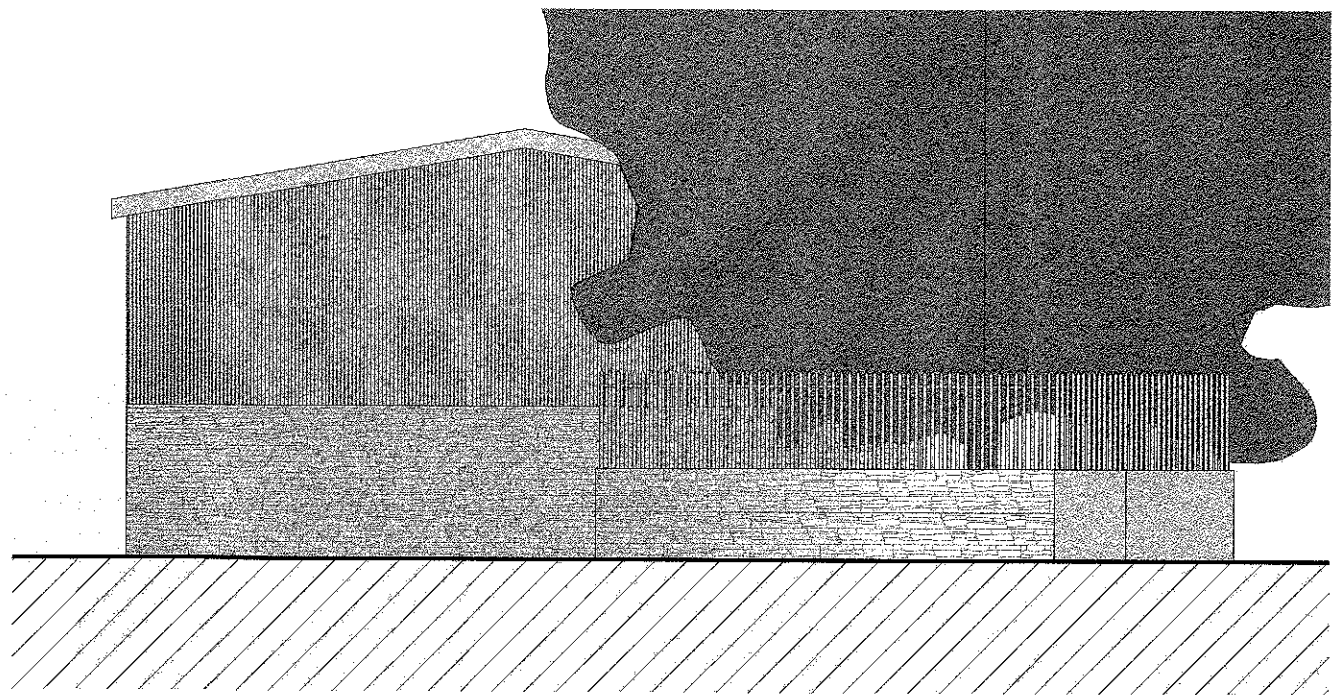

EXISTING SOUTH EAST ELEVATION
1 : 100

320160224P

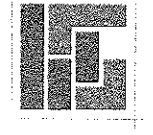REV	DESCRIPTION	ISSUED BY	DATE
 watson : stirrup architects			
B1 Blackburn Business Centre Dayfield Road Blackburn BB1 2QY			
T: 01254 665595 F: 01254 664415 E: admin@watsonstirrup.co.uk			

Status			
PLANNING ISSUE			
Client MR G. CHARNOCK PRIMROSE MILL FLOORING LTD PRIMROSE ROAD, CLITHEROE, LANCS, BB71BT			
Project title PROPOSED PLANNING APPLICATION FOR NEW STORAGE CONTAINER - PRIMROSE MILL BUSINESS PARK			
Drawing title EXISTING PLANS & ELEVATIONS			
Scale @ A1 1 : 100	Drawn by CW	Checked by AMW	Date drawn 10-16
Project no. 2016-1454			
Drawing no. P100			Revision
www.watsonstirrup.co.uk			

EXISTING PLANS & ELEVATIONS