

©Watson : stirrup architects ltd. own the copyright of this drawing, which must not be reproduced in whole or part without the written permission of Watson : stirrup architects ltd. All dimensions are to be checked on site. DO NOT SCALE. Work to figure dimensions only. Please raise queries with the Architect.

Notes:

0 5 10 m



SITE
ENTRANCE

PRIMROSE ROAD

STONE WALL

RAILINGS & STONE WALL


PROPOSED STORAGE CONTAINER

PRIMROSE MILL FLOORING LTD.


DELIVERY YARD

PRIMROSE MILL
BUSINESS PARK


PROPOSED SITE PLAN
1 : 100

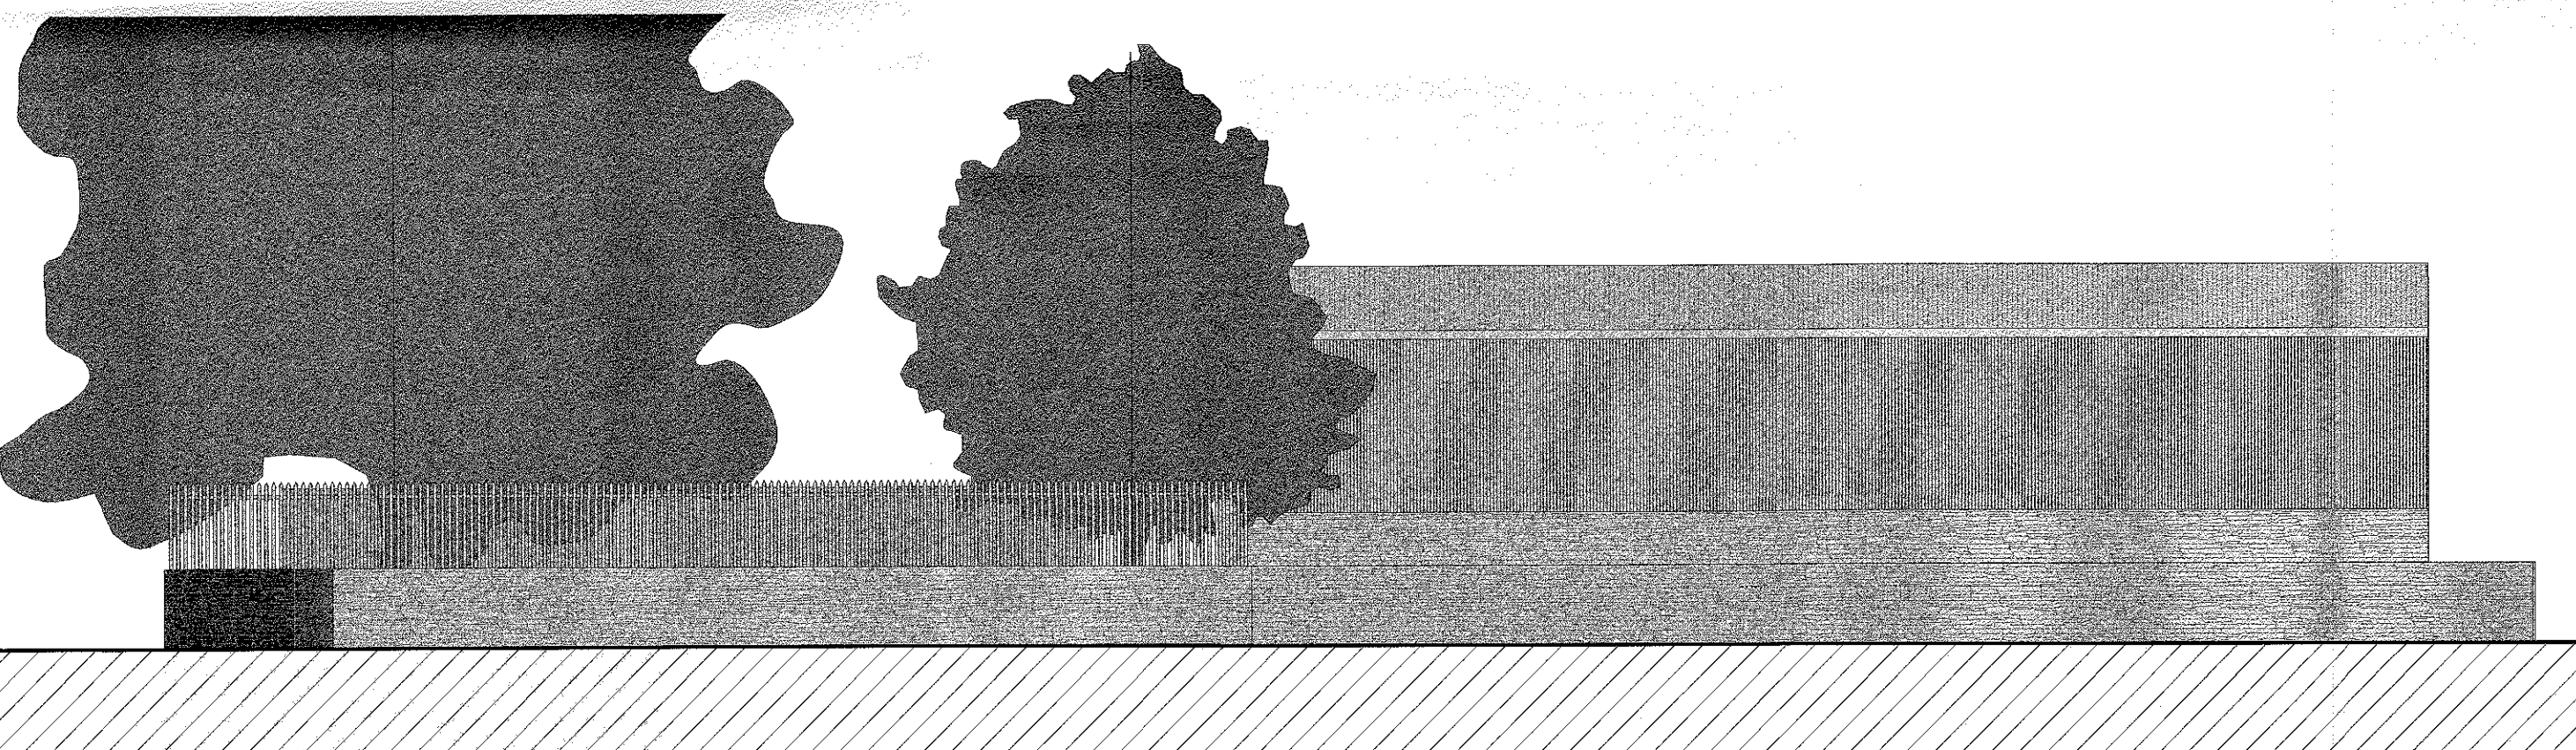

PROPOSED NORTH EAST ELEVATION
1 : 100

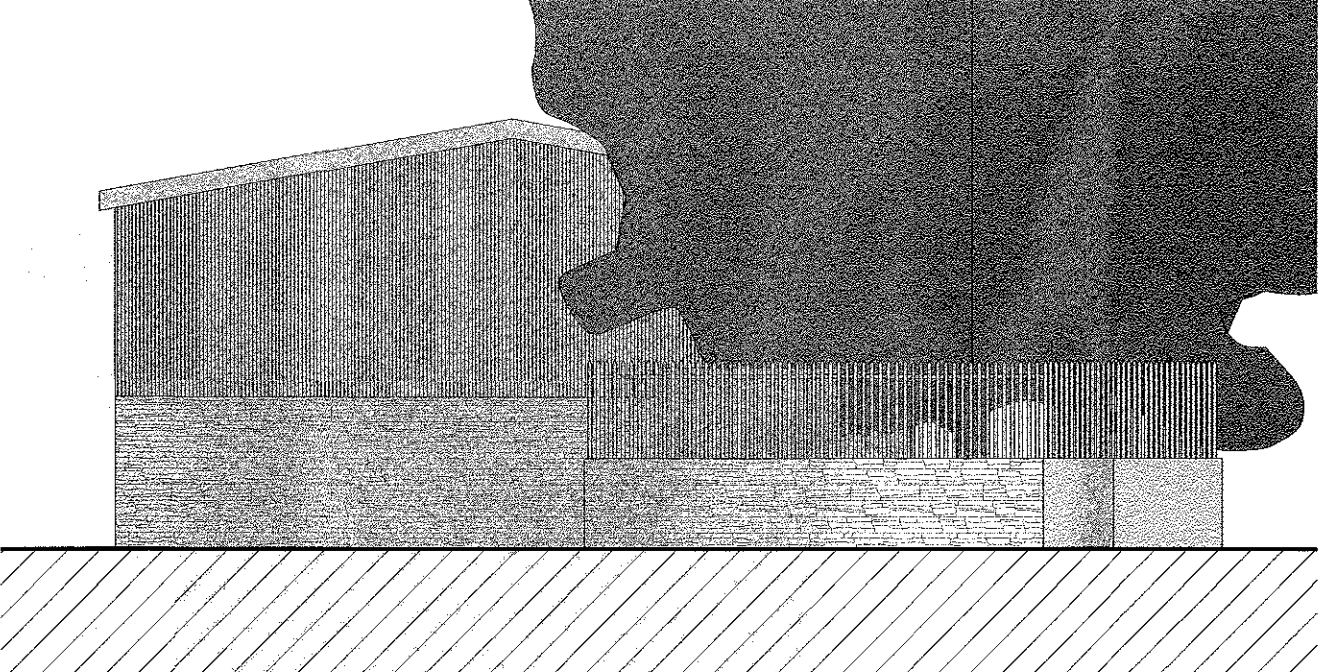


PROPOSED SOUTH EAST ELEVATION
1 : 100

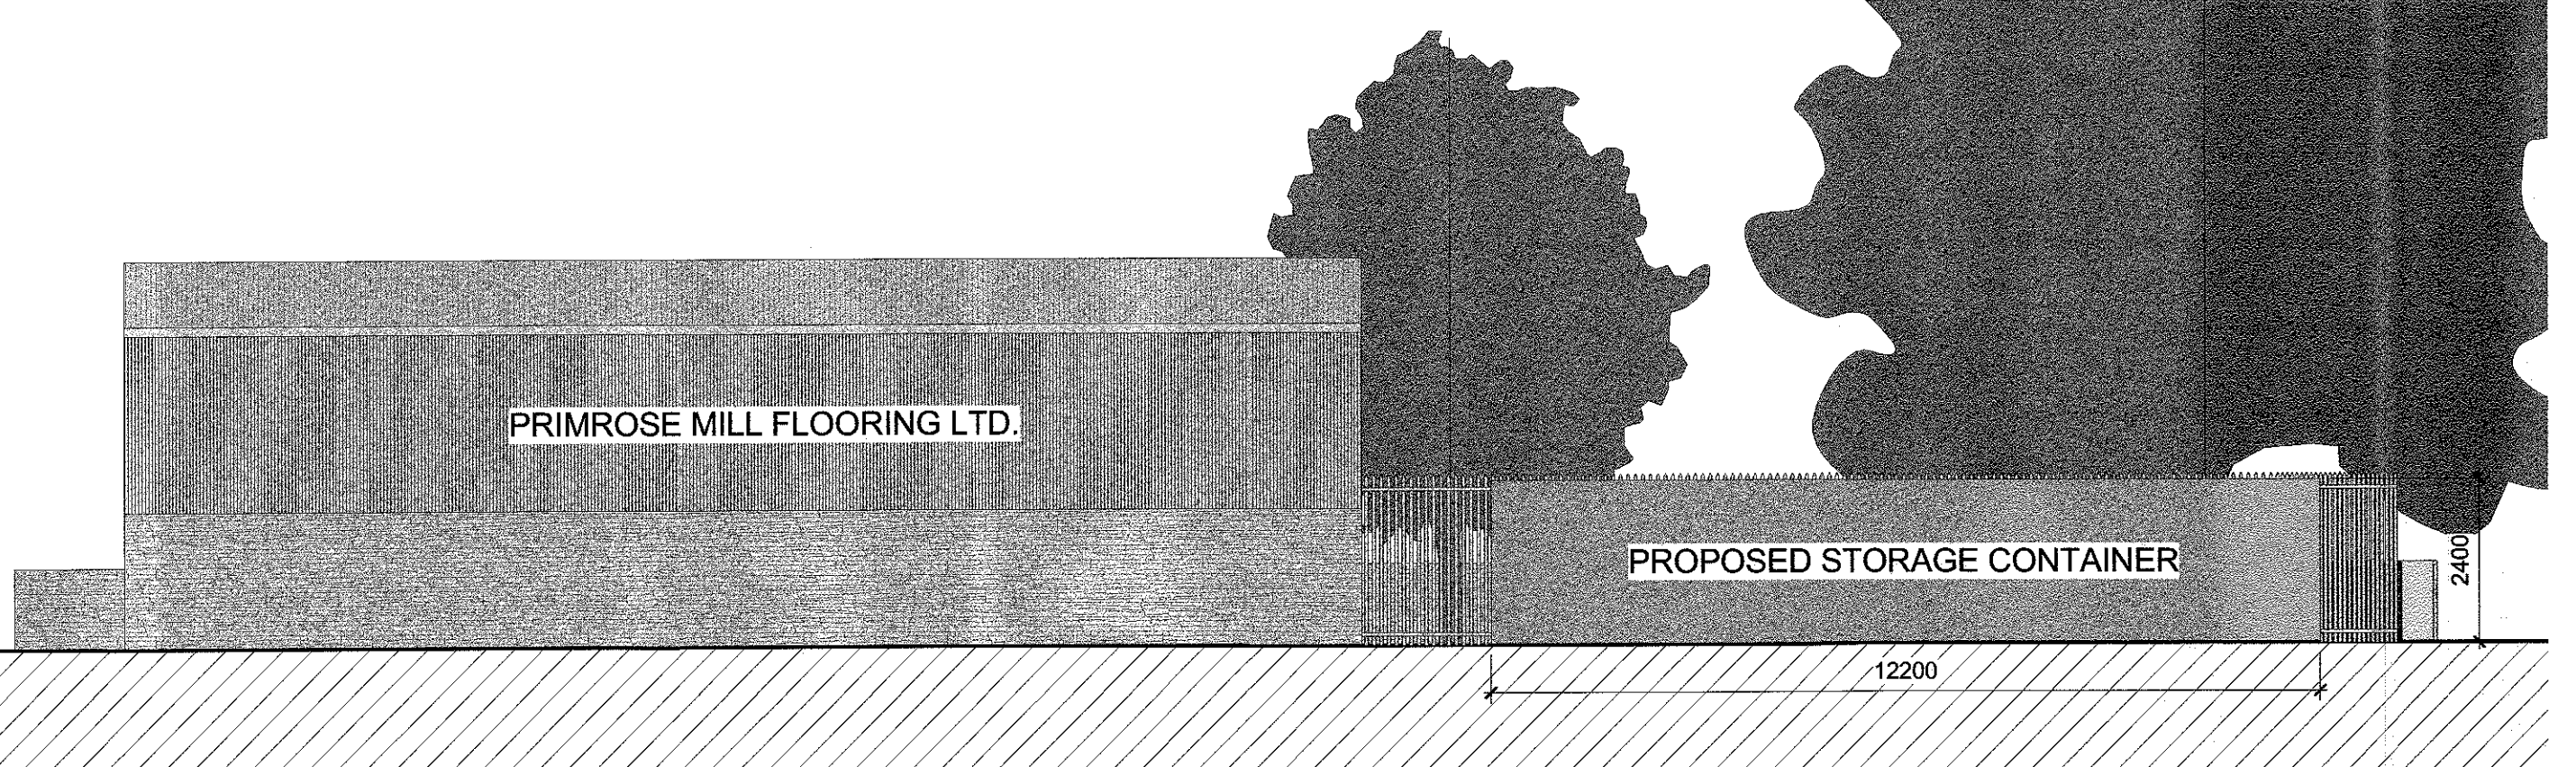

PROPOSED SOUTH WEST ELEVATION
1 : 100

320160224P

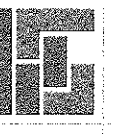REV	DESCRIPTION	ISSUED BY	DATE
 watson : stirrup architects B1 Blackburn Business Centre Dayfield Road Blackburn BB1 2QY T: 01254 665595 F: 01254 664415 E: admin@watsonstirrup.co.uk			

Status			
PLANNING ISSUE			
Client MR G. CHARNOCK PRIMROSE MILL FLOORING LTD PRIMROSE ROAD, CLITHEROE, LANCs, BB7 1BT			
Project title PROPOSED PLANNING APPLICATION FOR NEW STORAGE CONTAINER - PRIMROSE MILL BUSINESS PARK			
Drawing title PROPOSED SITE PLAN & ELEVATIONS			
Scale @ A1 1 : 100	Drawn by CW	Checked by AMW	Date drawn 10-16
Project no. 2016-1454			
Drawing no. P200			Revision

www.watsonstirrup.co.uk

PROPOSED SITE PLAN & ELEVATIONS