


First Floor Plan

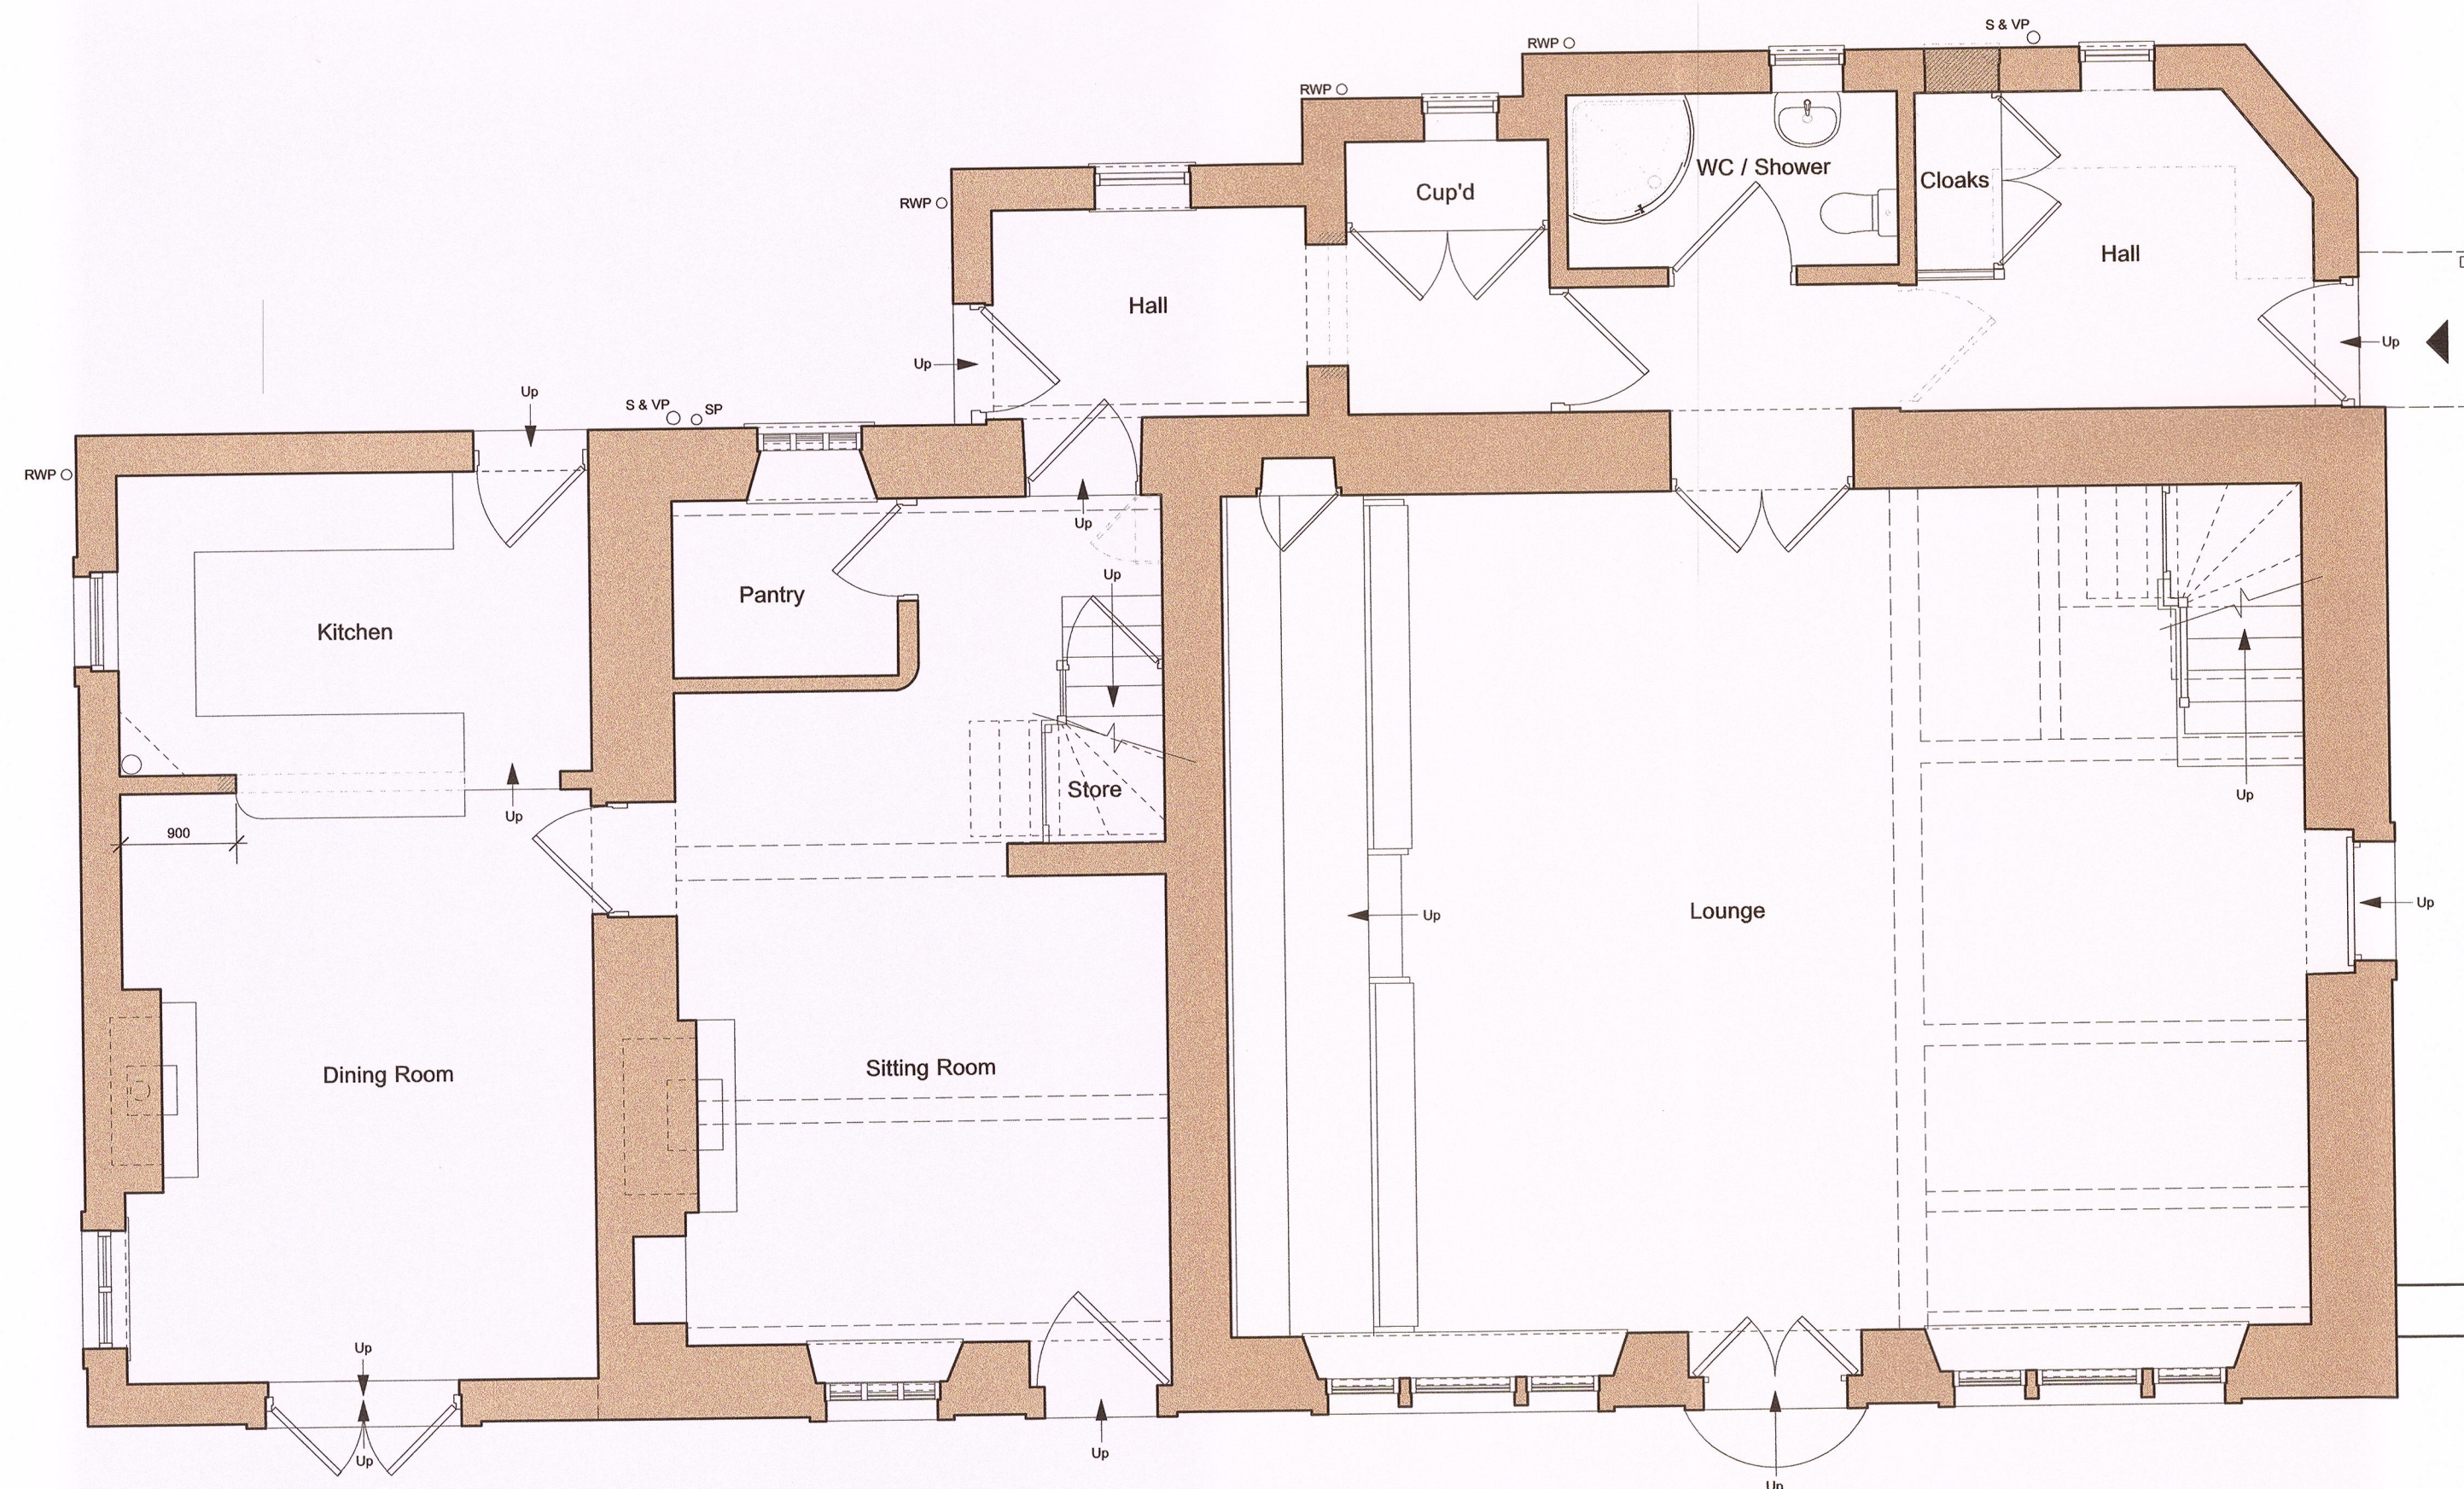

Ground Floor Plan

320160236

AMENDED PLANS RECEIVED
DATE 24.5.16

Rev.	Date	Description
A	24.05.16	Wall amended between Kitchen and Dining Area, further to Planning Officer's comments.

Friends Meeting House
Grindleton Road, Sawley

Proposed Plans

Drwg. No.: 2246.SK.01 Rev.: A

Date: Feb '16 Scale: 1:50@A1

IWA Architects

Waterloo Mill, Waterloo Road, Clitheroe, Lancashire, BB7 1LR.
t: +44 (0) 1200 423487
f: +44 (0) 1200 458278
e: admin@iwaarchitects.co.uk
w: www.iwaarchitects.co.uk