


First Floor Plan

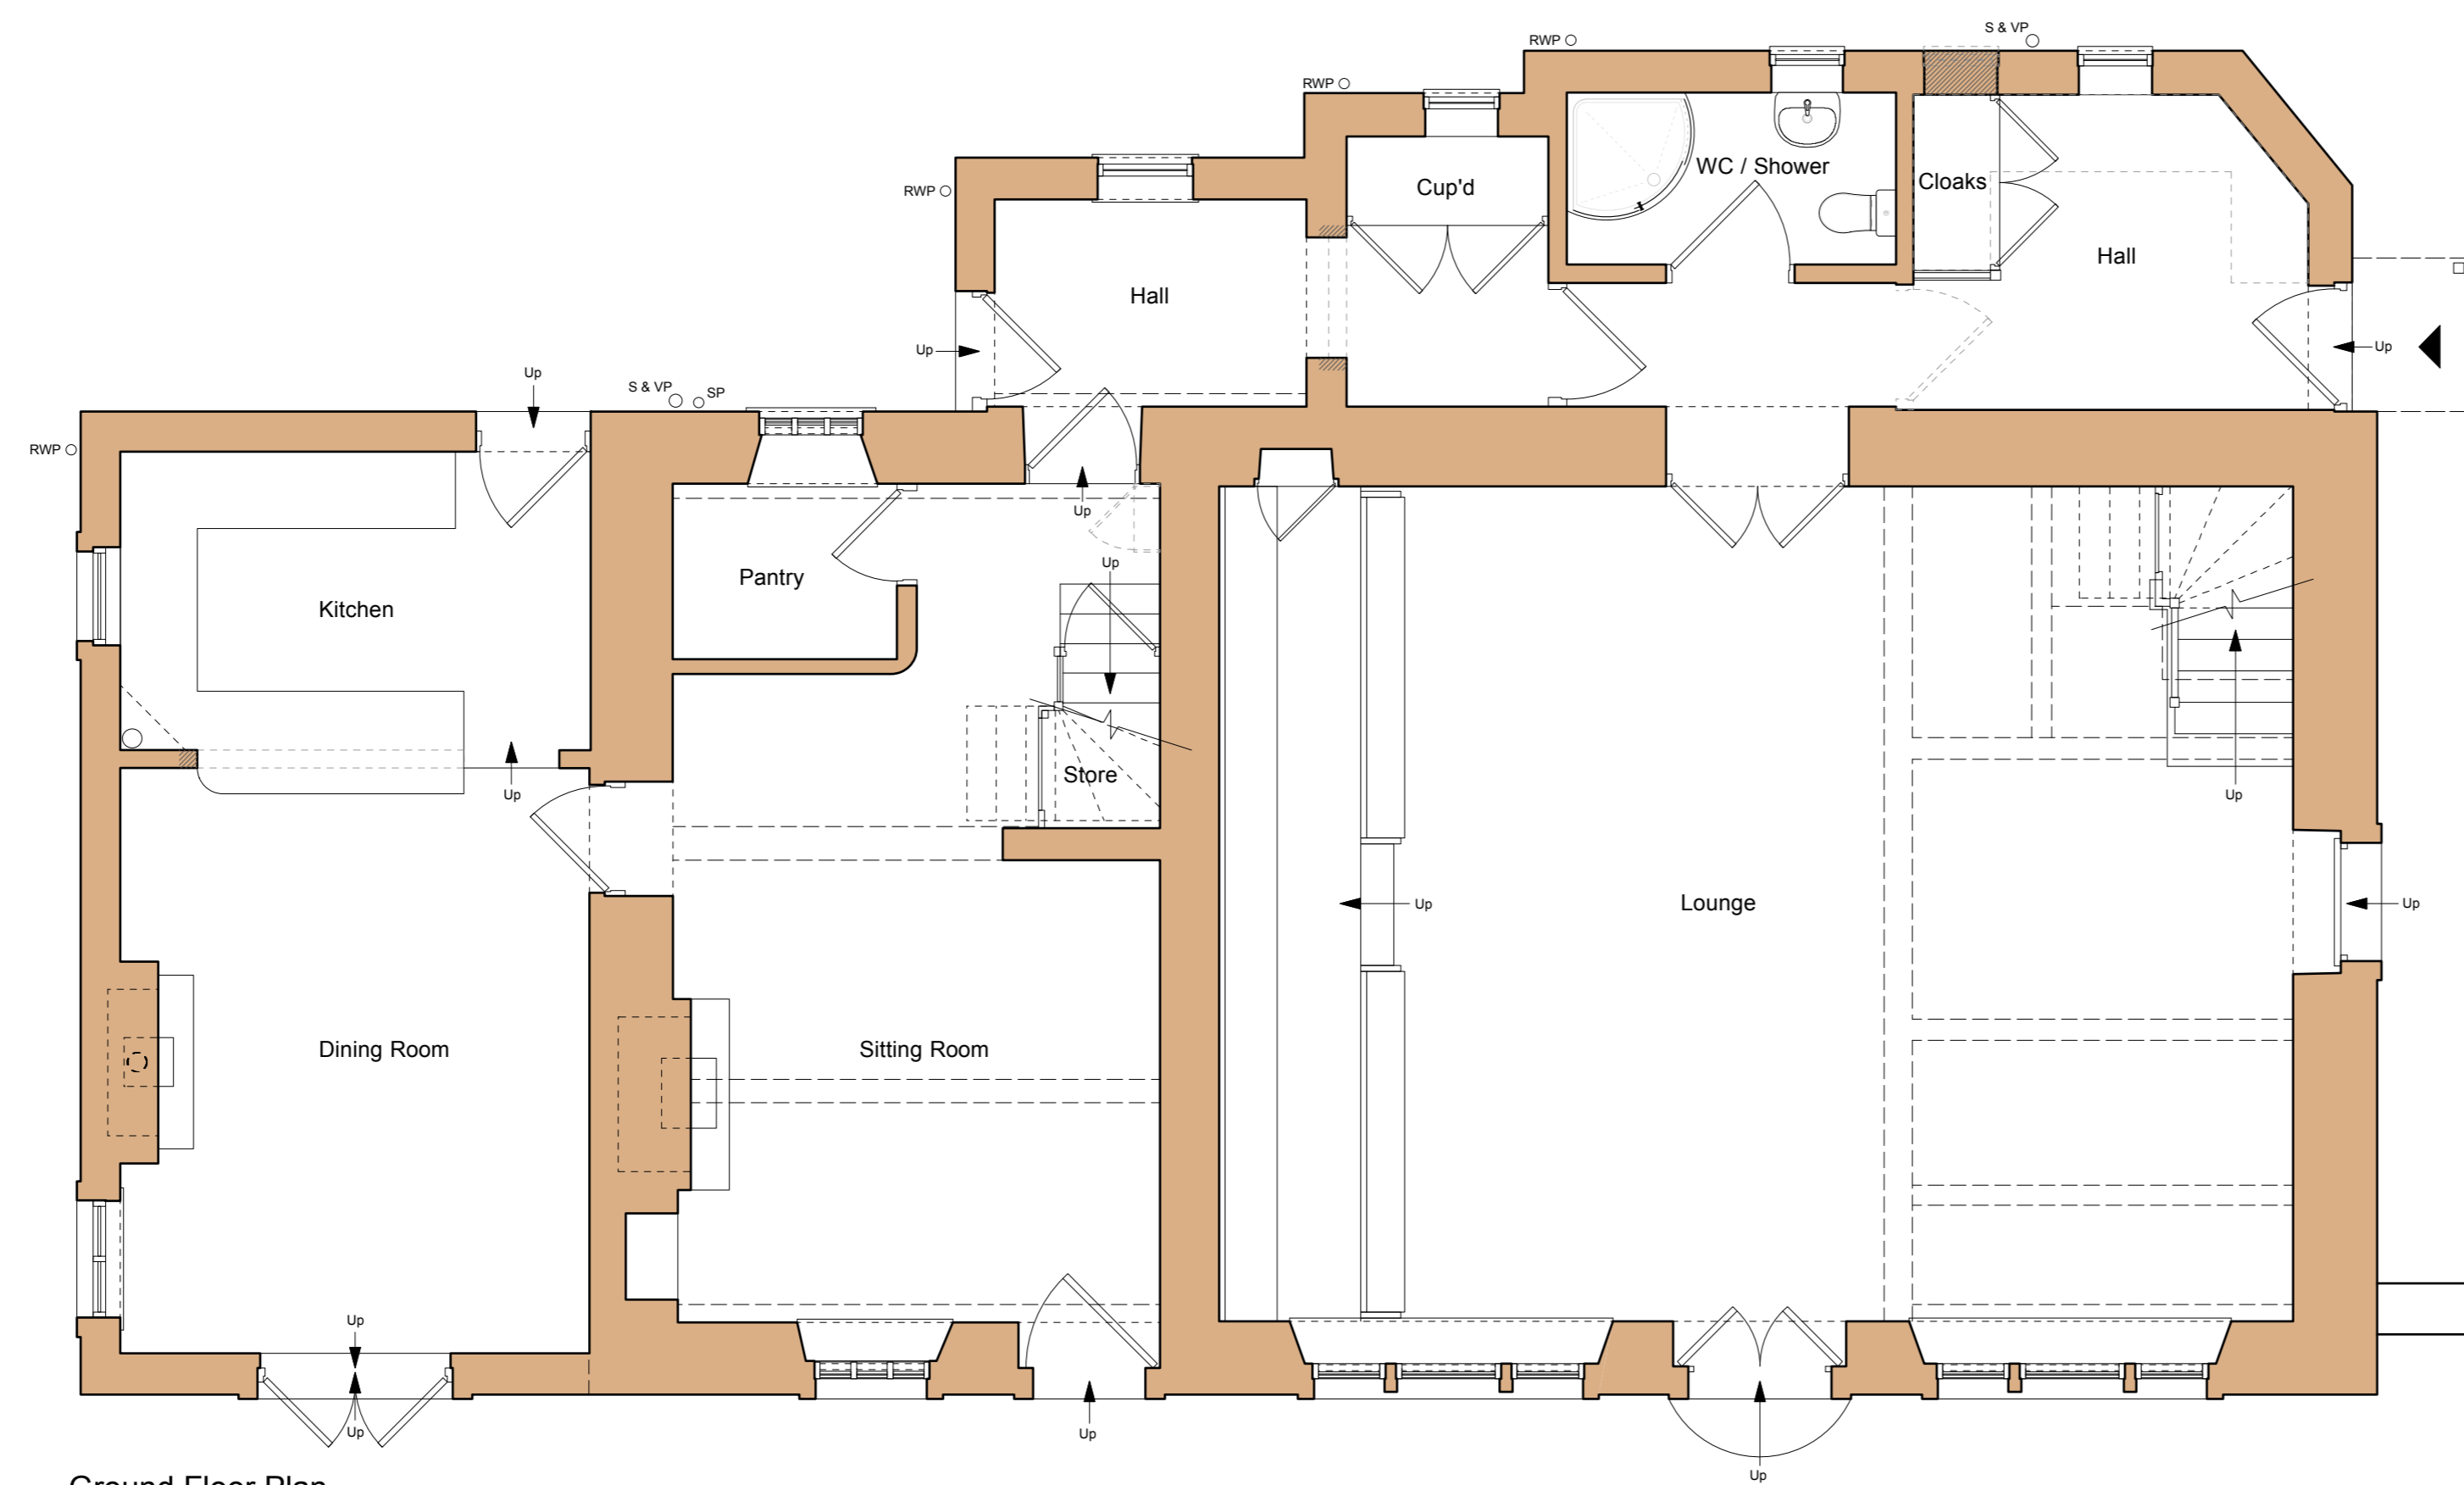

Ground Floor Plan

Rev	Date	Description
-	-	-

Friends Meeting House
Grindleton Road, Sawley

Proposed Plans

Drwg. No.: 2246.SK.01 Rev.: -

Date: Feb '16 Scale: 1:50@A1

IWA Architects

Waterloo Mill, Waterloo Road, Clitheroe, Lancashire, BB7 1LR.
t: +44 (0) 1200 423487
f: +44 (0) 1200 456278
e: admin@iwaarchitects.co.uk
w: www.iwaarchitects.co.uk