

Project Information:

Client: Mr & Mrs. Colburn

Project Title: Renovation and Extension

Project Address: Saccary House, Maillor, B81 9DL

Project Stage: Planning Consent Application

Date of Drawing: 19.01.2016

Drawn By: SLP

Drawing Sheet Size: A1 (841 x 594)

Drawing Scale: 1:100

Drawing Title:

Plans & Elevations as 'Existing'



Job Number: Drawing Number: Revision:

0242 (A)3-01-PP -


DO NOT SCALE ONLY USE DIMENSIONS SHOWN
© COPYRIGHT RESERVED

Drawing Revisions


Rev.	Date	Description	Author
------	------	-------------	--------

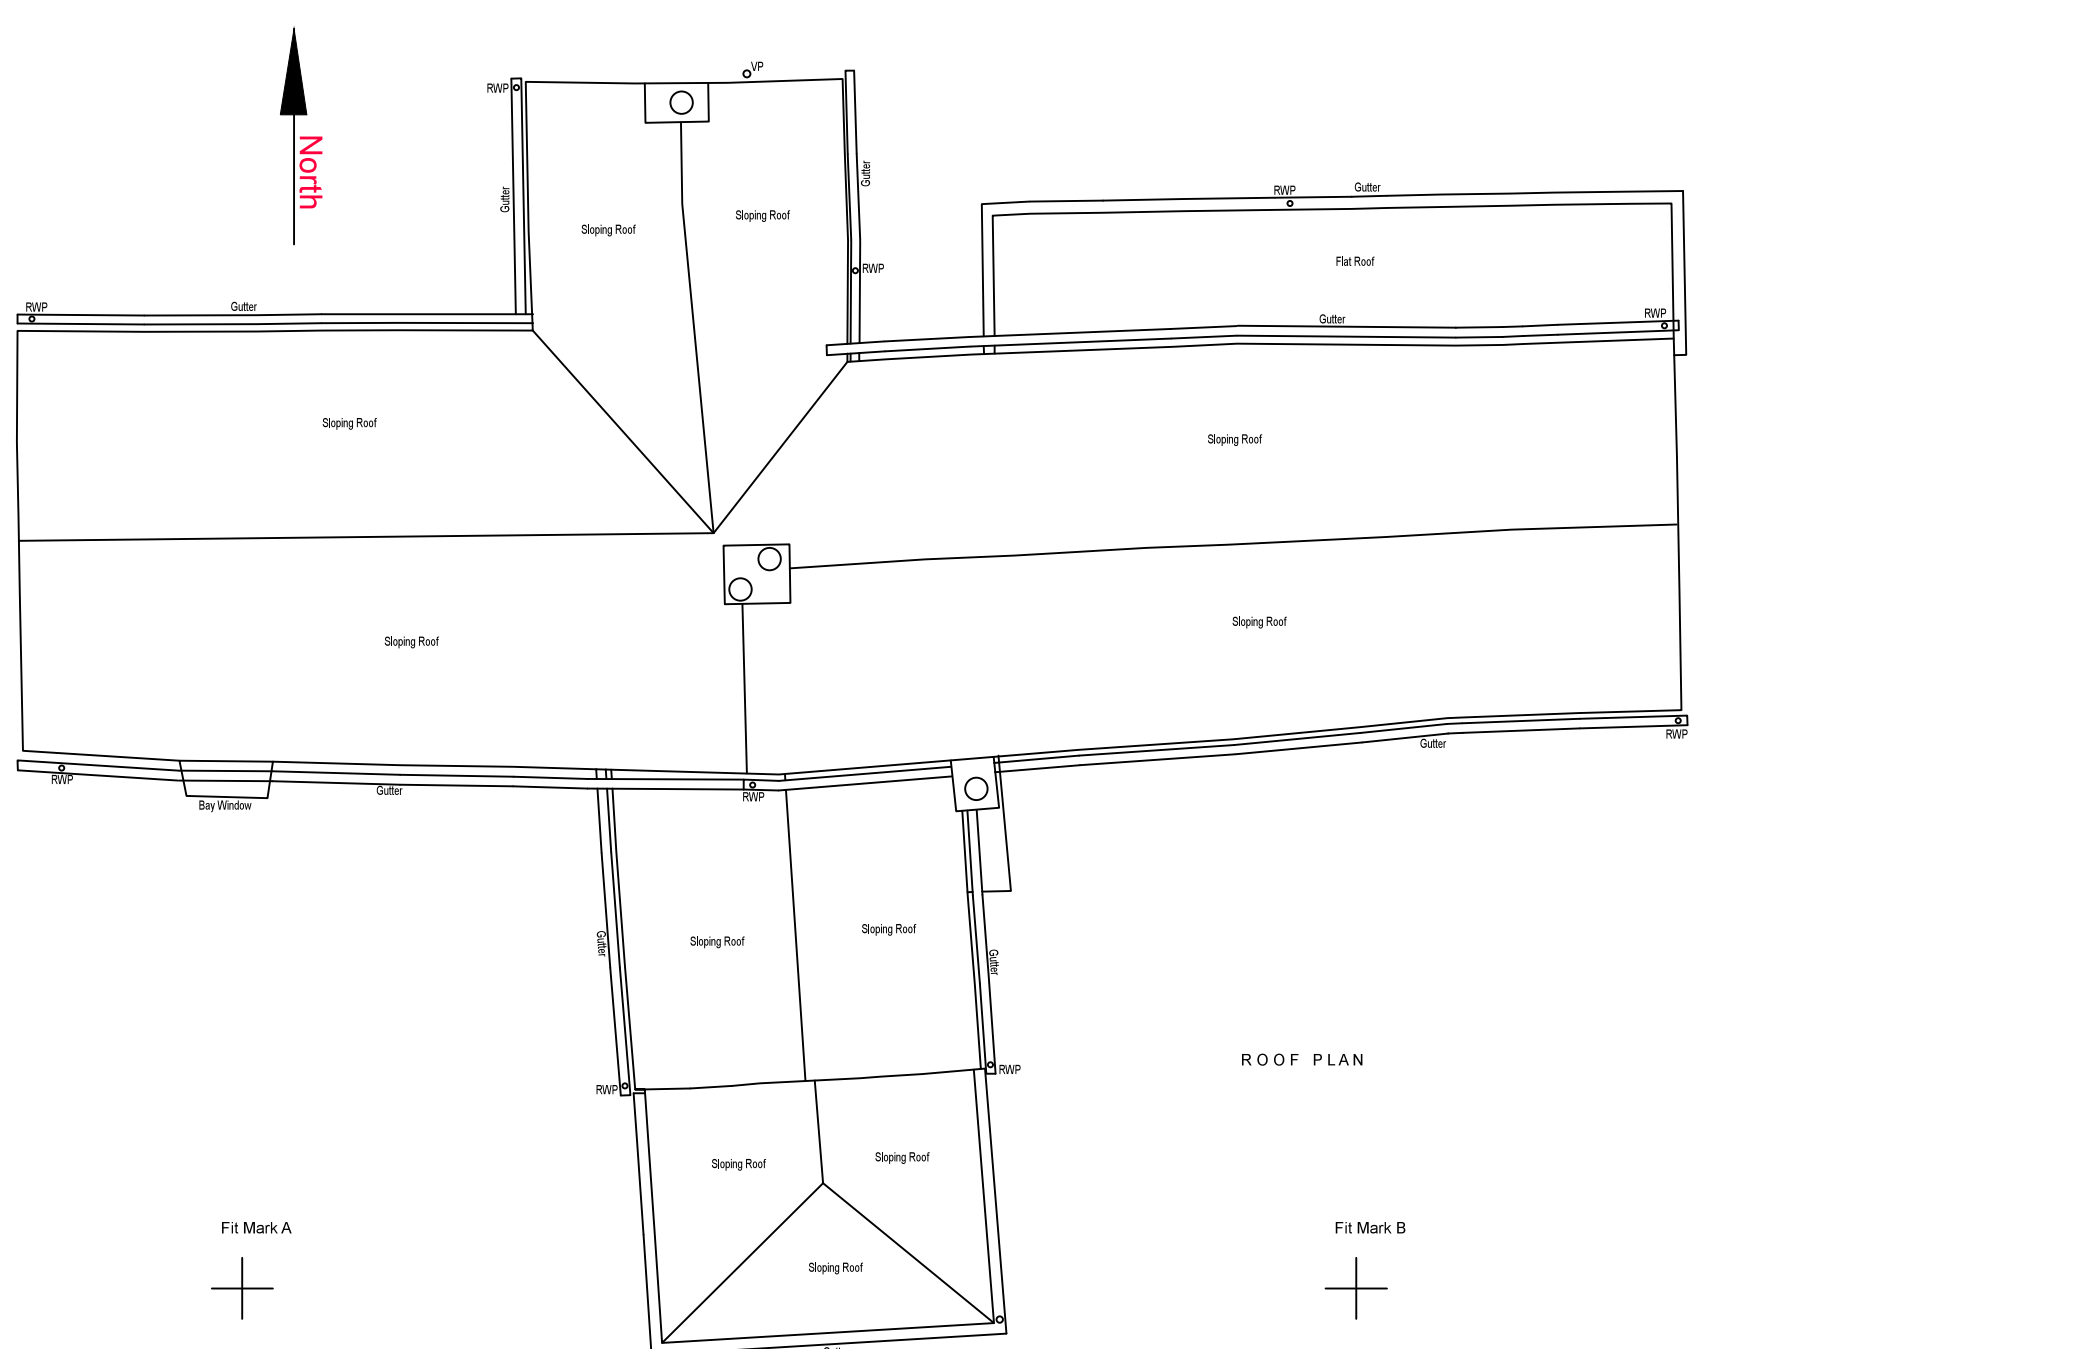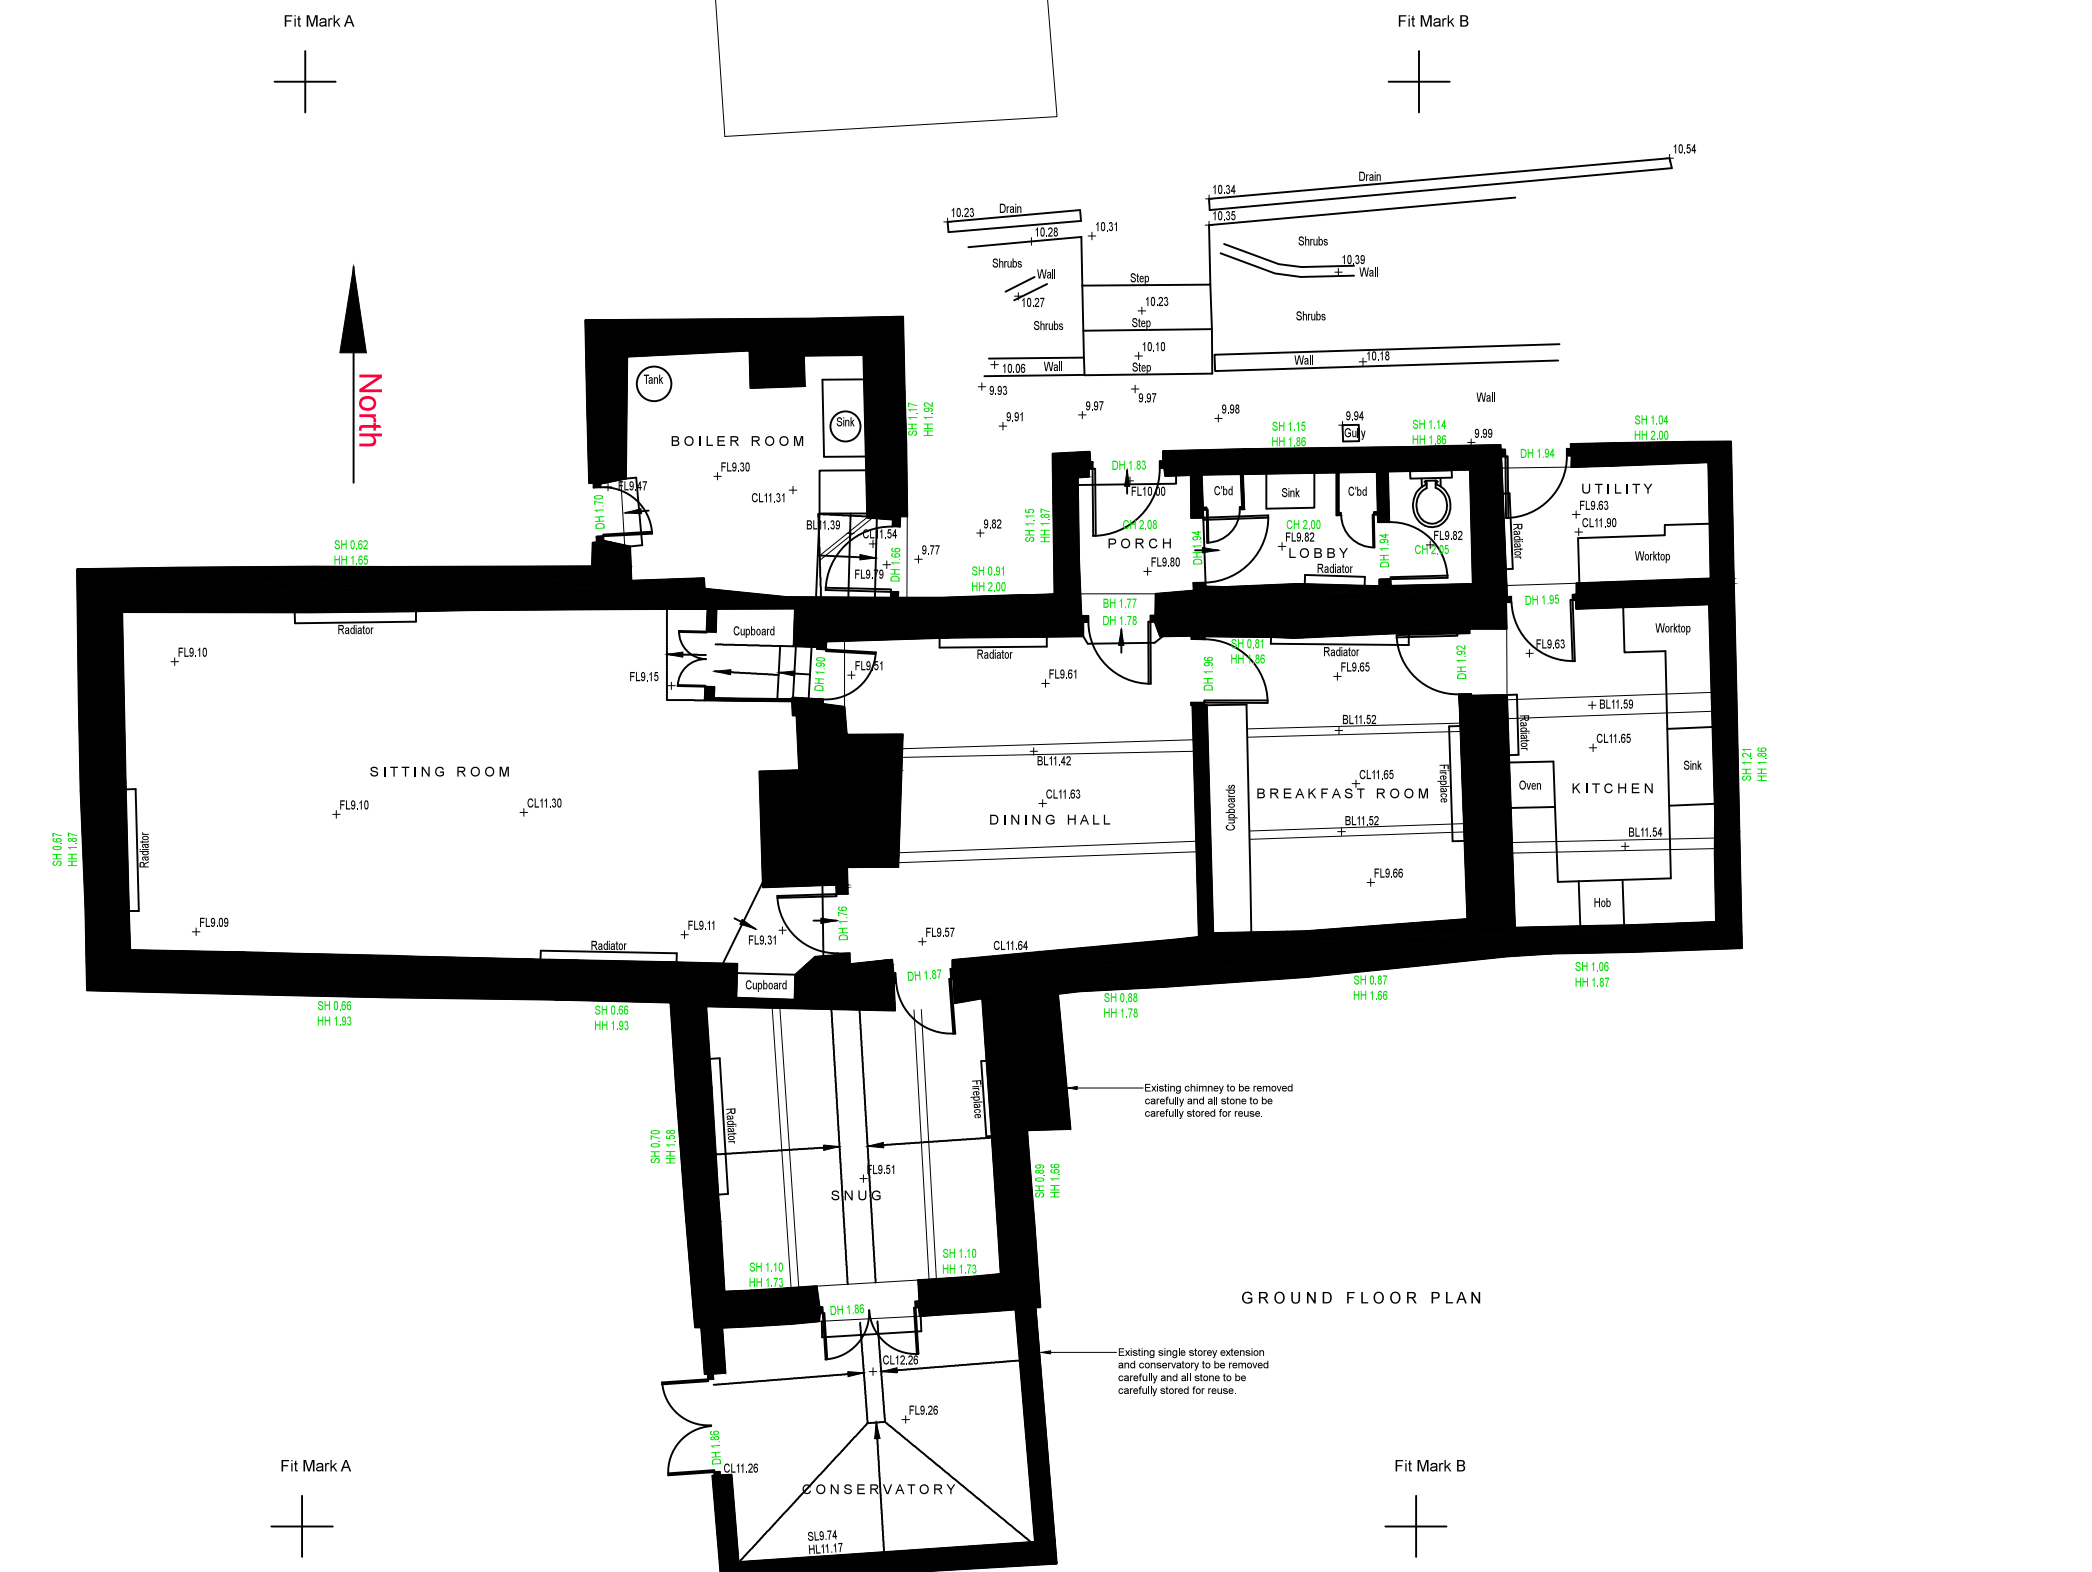

NORTH ELEVATION

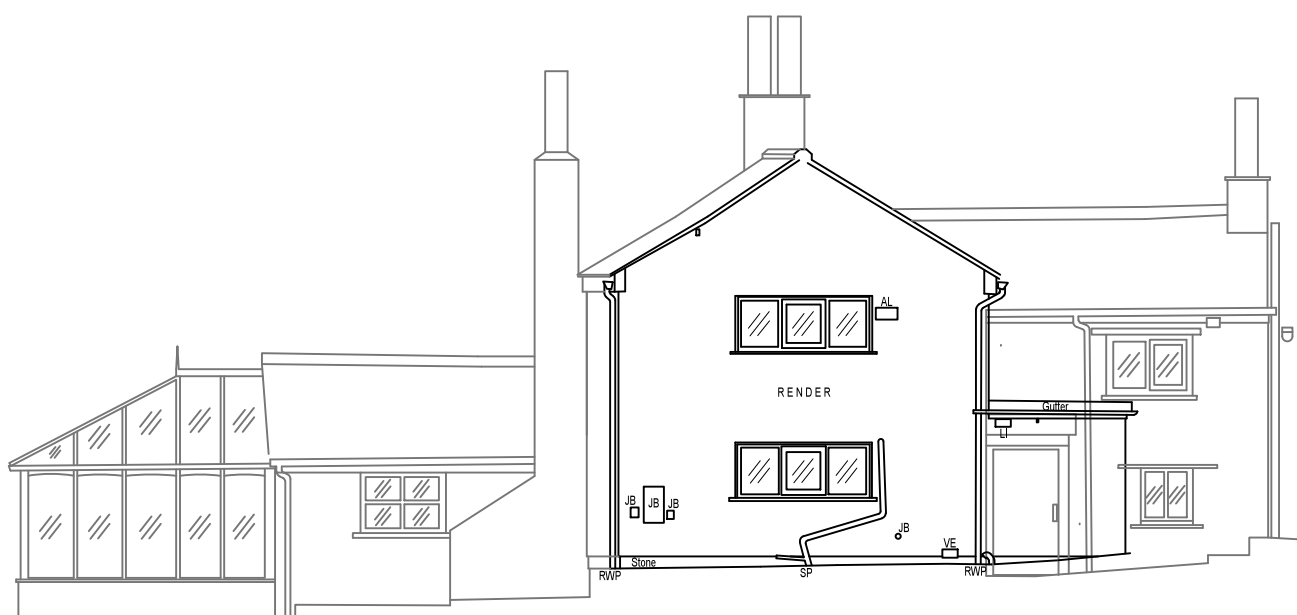

EAST ELEVATION

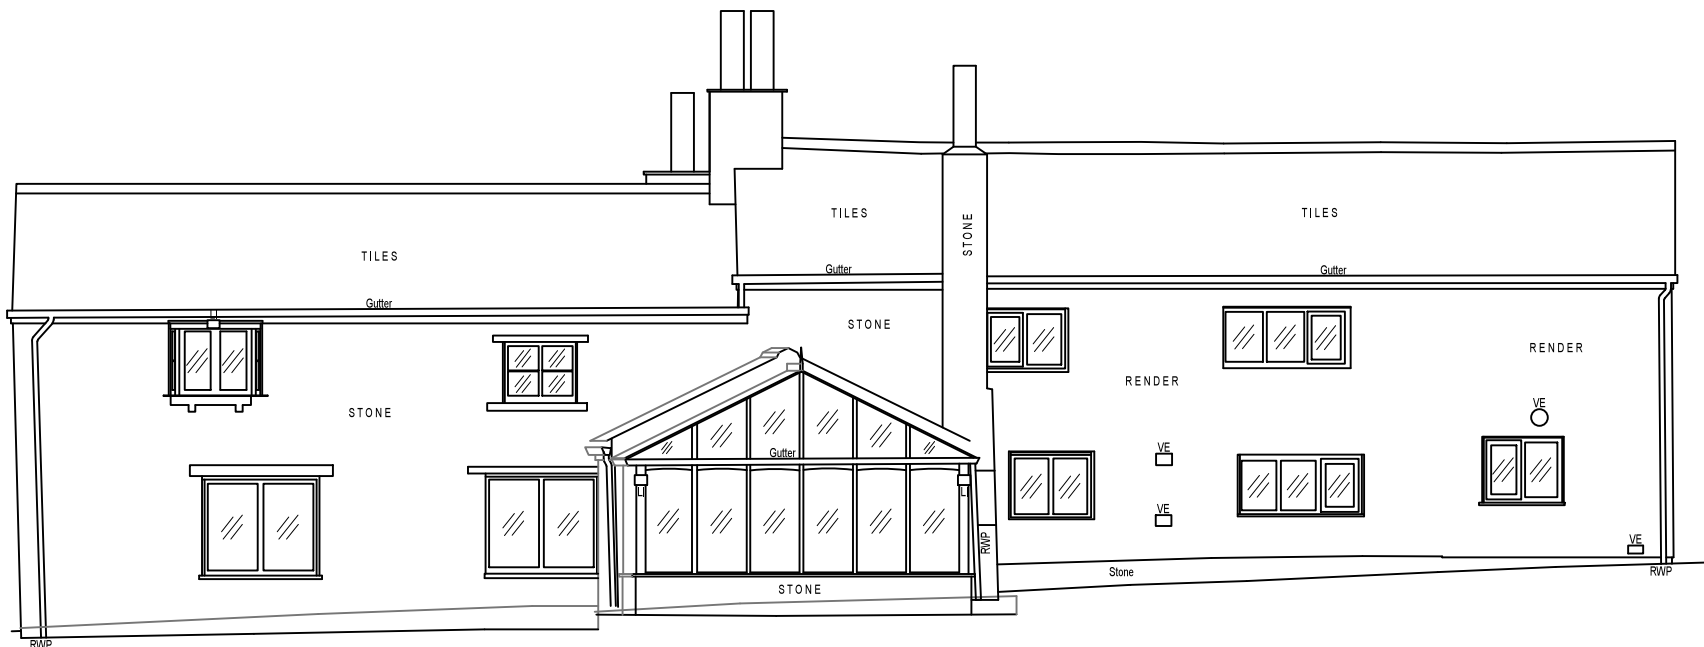

SOUTH ELEVATION

