

Tel: 01257 441 512

Email: contact@sdaarchitecture.co.uk
Web: www.sdaarchitecture.co.uk

Company Registration: 6331887
VAT Registration: 183 9667 53

Project Information:

Client: Mr & Mrs. Colburn

Project Title: Renovation and Extensions

Project Address: Sacchary House, Mellor, BB1 9DL

Project Stage: Planning Consent Application

Date of Drawing: 19.01.2016

Drawn By: SLP
Drawing Sheet Size: A1 (841 x 594)
Drawing Scale: 1:200

Drawing Title:

Topographical Site Plan as 'Existing'


Job Number: Drawing Number: Revision:

0242 (T)1-03-PP -

DO NOT SCALE. ONLY USE DIMENSIONS SHOWN.
© COPYRIGHT RESERVED

Drawing Revisions

Rev.	Date	Description	Author
1	19.01.2016	Issue for Planning	SLP

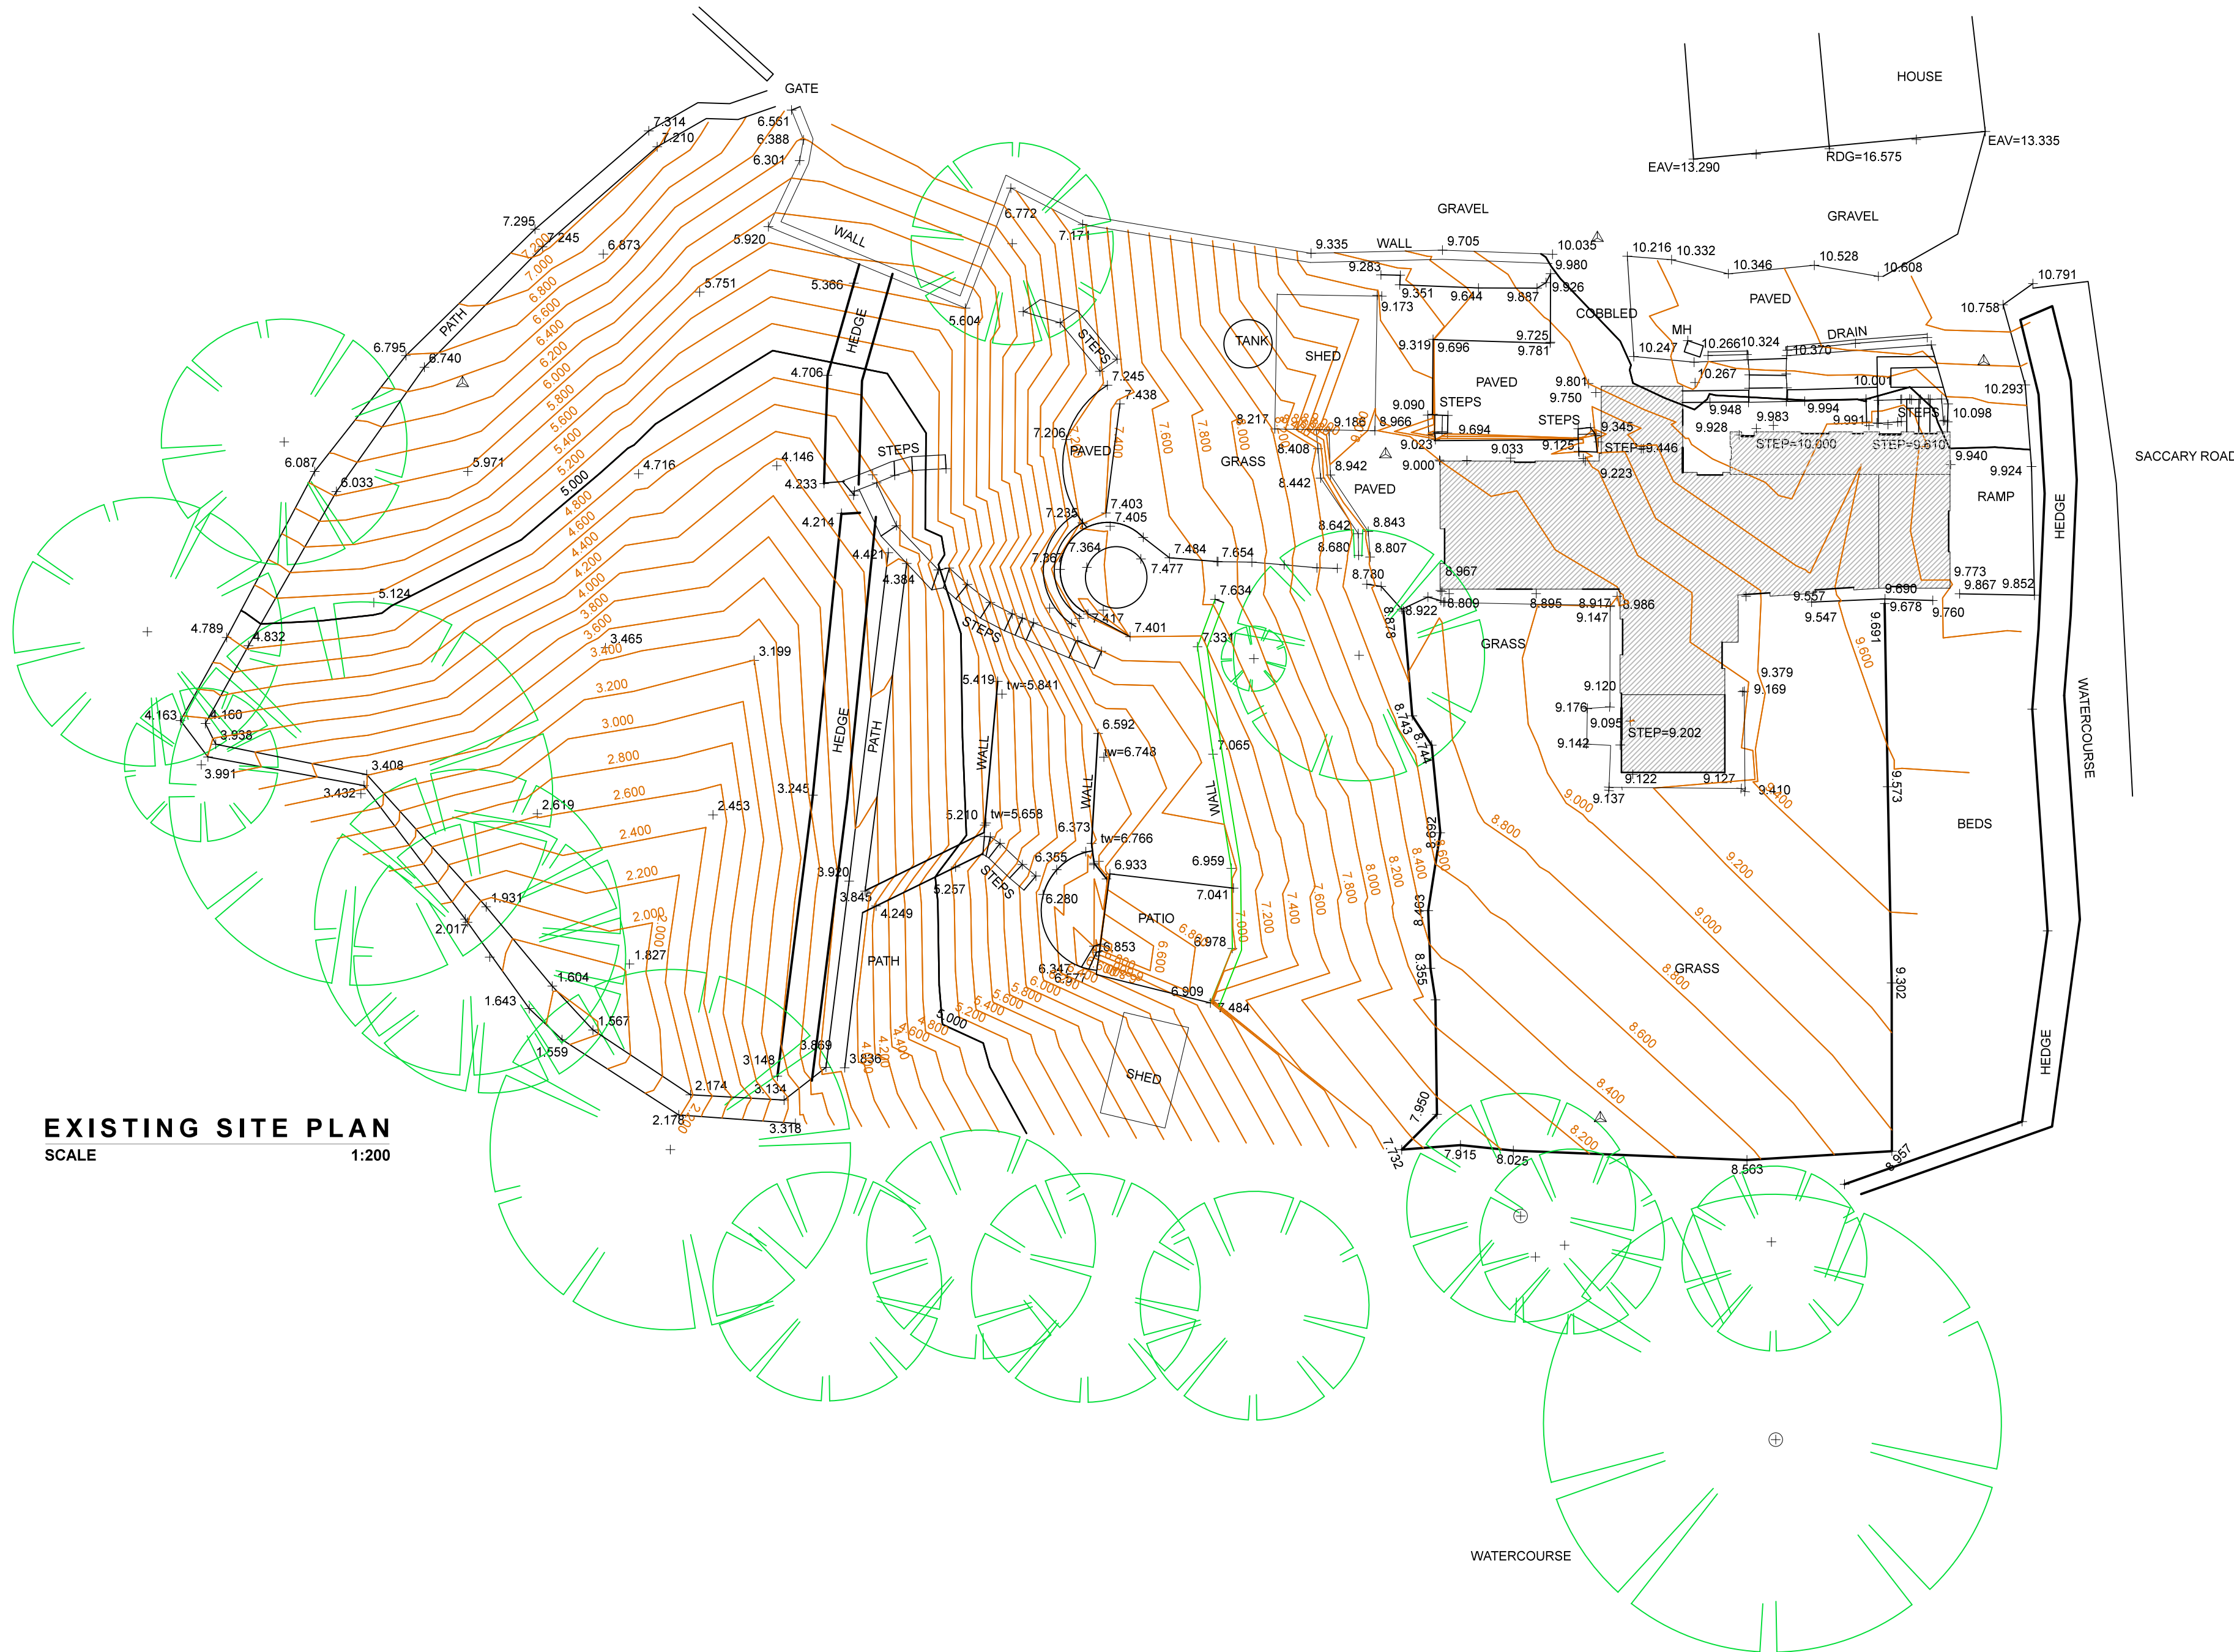

EXISTING SITE PLAN
SCALE 1:200