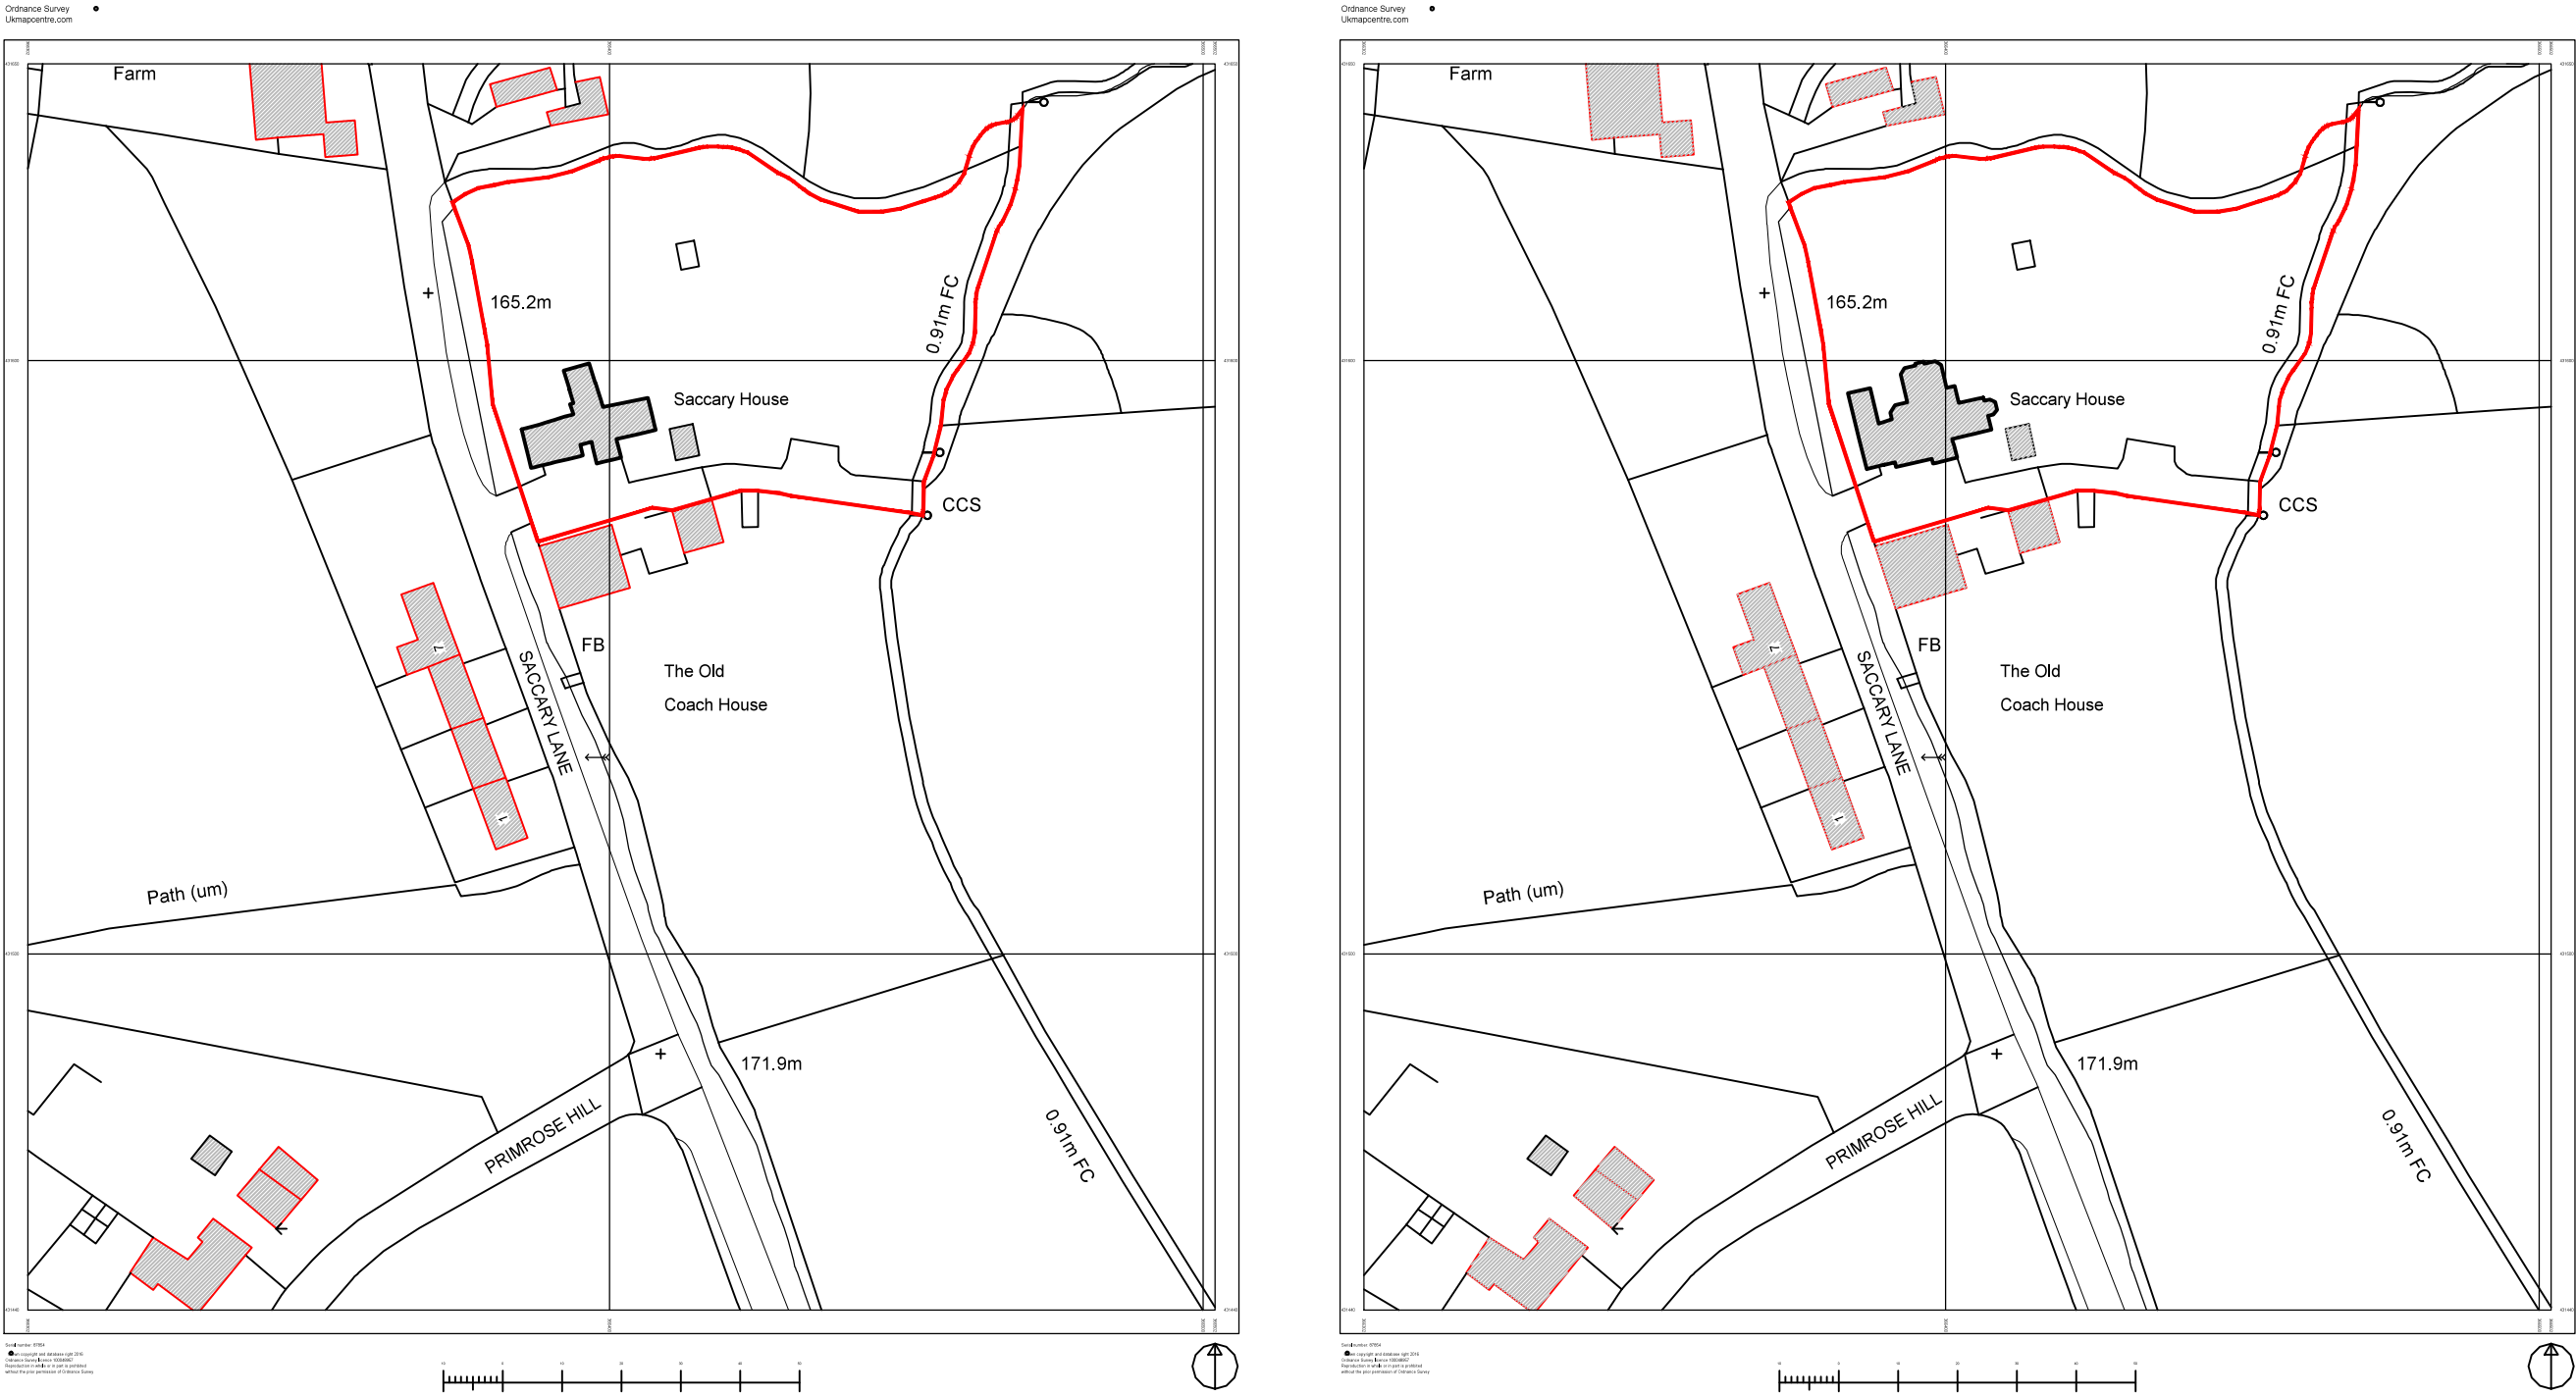


Project Information:

Client: Mr & Mrs. Colburn

Project Title: Renovation and Extensions

Project Address: Saccary House, Mellor, BB1 9DL

Project Stage: Planning Consent Application

Date of Drawing: 19.01.2016

Drawn By: SLP

Drawing Sheet Size: A1 (841 x 594)

Drawing Scale: 1:1250 & 1:200

Drawing Title:

Ownership Site Plan as 'Existing' &
'Proposed' & Block Plan as 'Proposed'

Job Number:

Drawing Number:

Revision:

0242 (T)1-04-PP -

DO NOT SCALE ONLY USE DIMENSIONS SHOWN
© COPYRIGHT RESERVED

Drawing Revisions

Rev.	Date	Description	Author
1	19.01.2016	Issue for Planning Consent Application	SLP

Copyright © 2015 Style Design & Architecture Ltd.
All Rights Reserved

Deviating from these drawings without consultation and/or agreement with the employer is unacceptable. This drawing is indicative and exact dimensions should be checked and confirmed on site by the nominated contractor or competent person's prior to commencement of building works. All drawings and dimensions shall be verified by the relevant contractors on site prior to commencement of any works, ordering of materials or setting out. Any discrepancies should be reported in writing to SDA Architecture Ltd.

Do not scale from this drawing unless trained to use a scale ruler - only work from written and checked dimensions. This drawing is the property of SDA Architecture Ltd and copyright reserved by them. This drawing is not to be used, copied or disclosed by or to any unauthorised persons without prior written authorisation consent from SDA Architecture Ltd.

DO NOT PROCEED WORKS IN THE EVENT OF A DRAWING DISCREPANCY

For all structural aspects please refer to Structural Engineers project information and cross reference all drawings, details and calculations with the architectural drawing prior to commencement of building works.

SDA Architecture Ltd is a trading name of Style Design and Architecture Ltd and holds no responsibility or liability for any works carried out on site.