

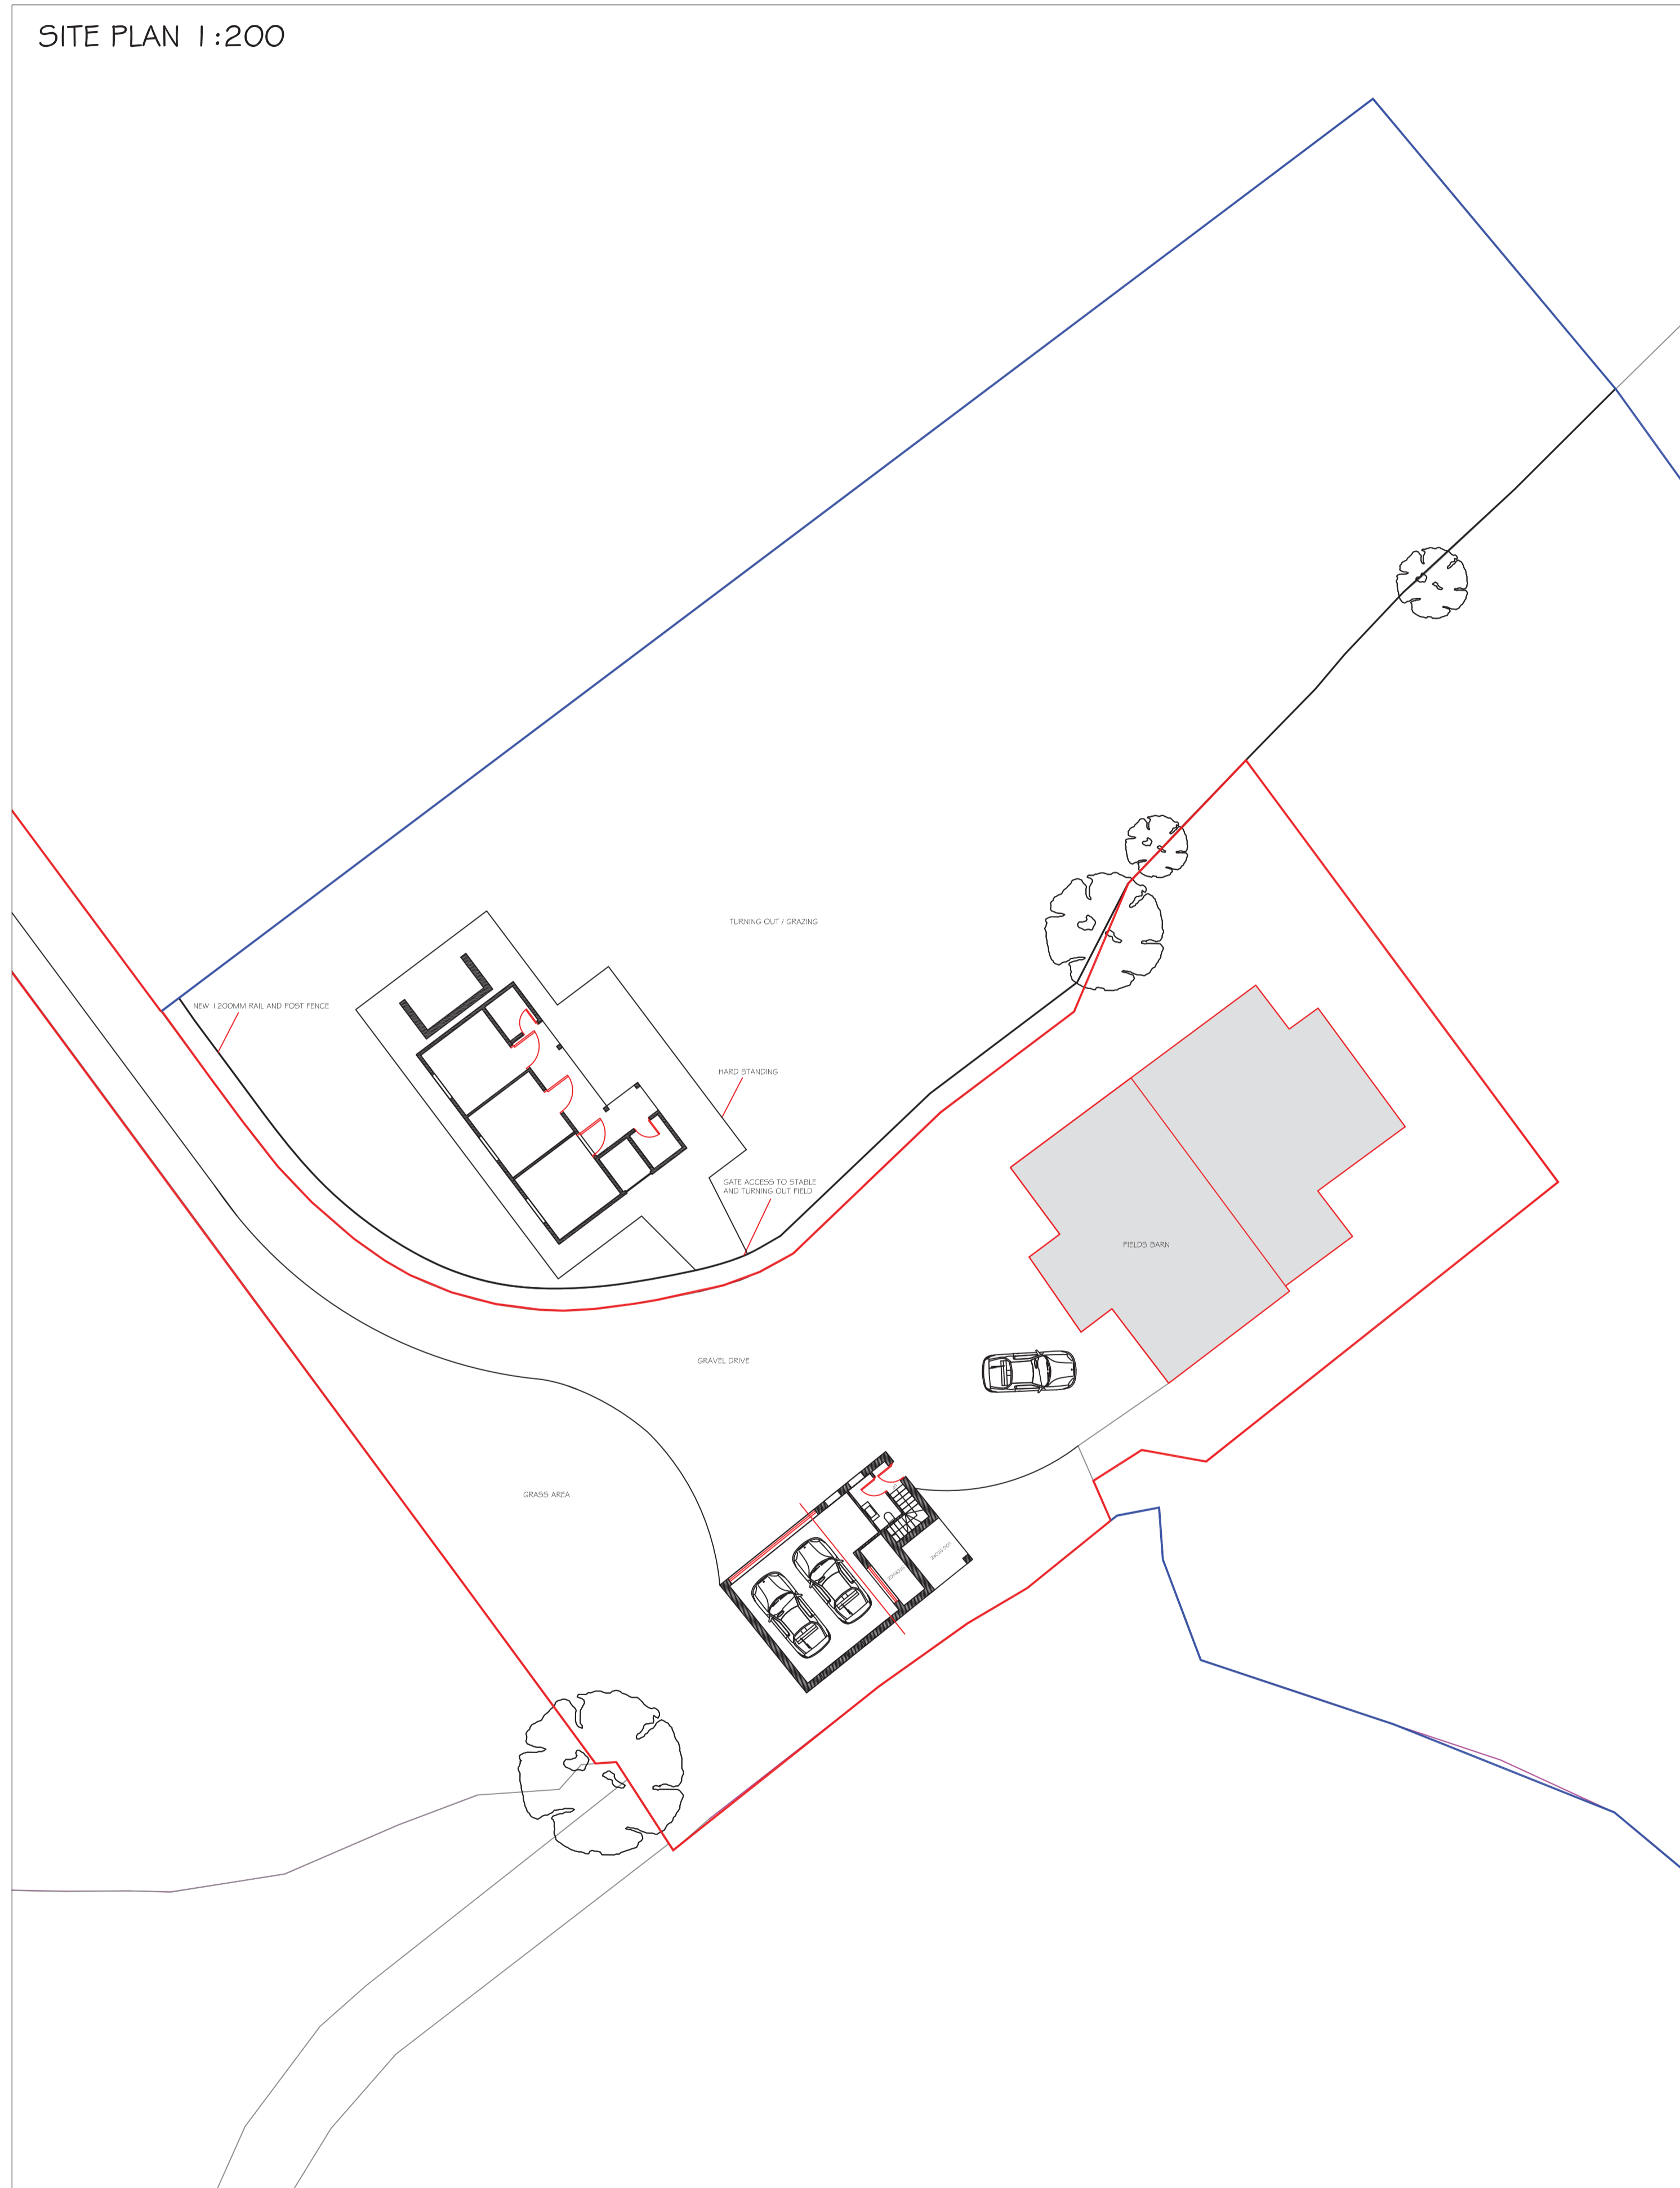
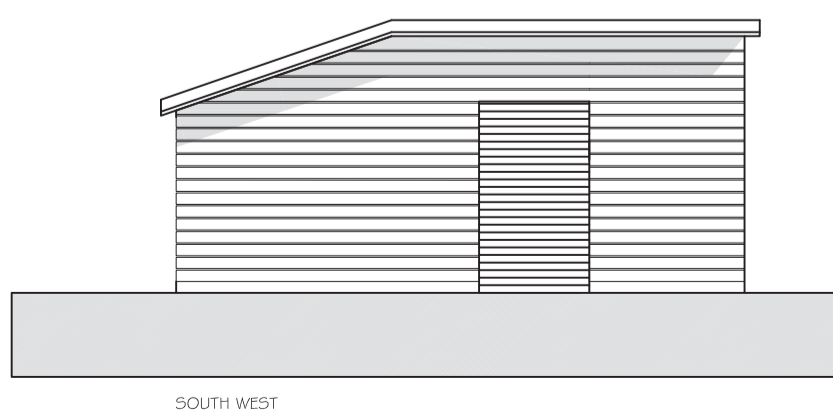


SITE PLAN 1:200

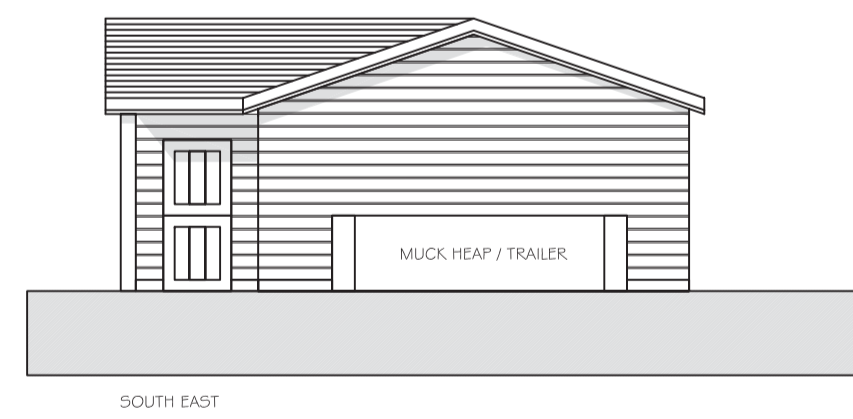

PROPOSED STABLE 1:100

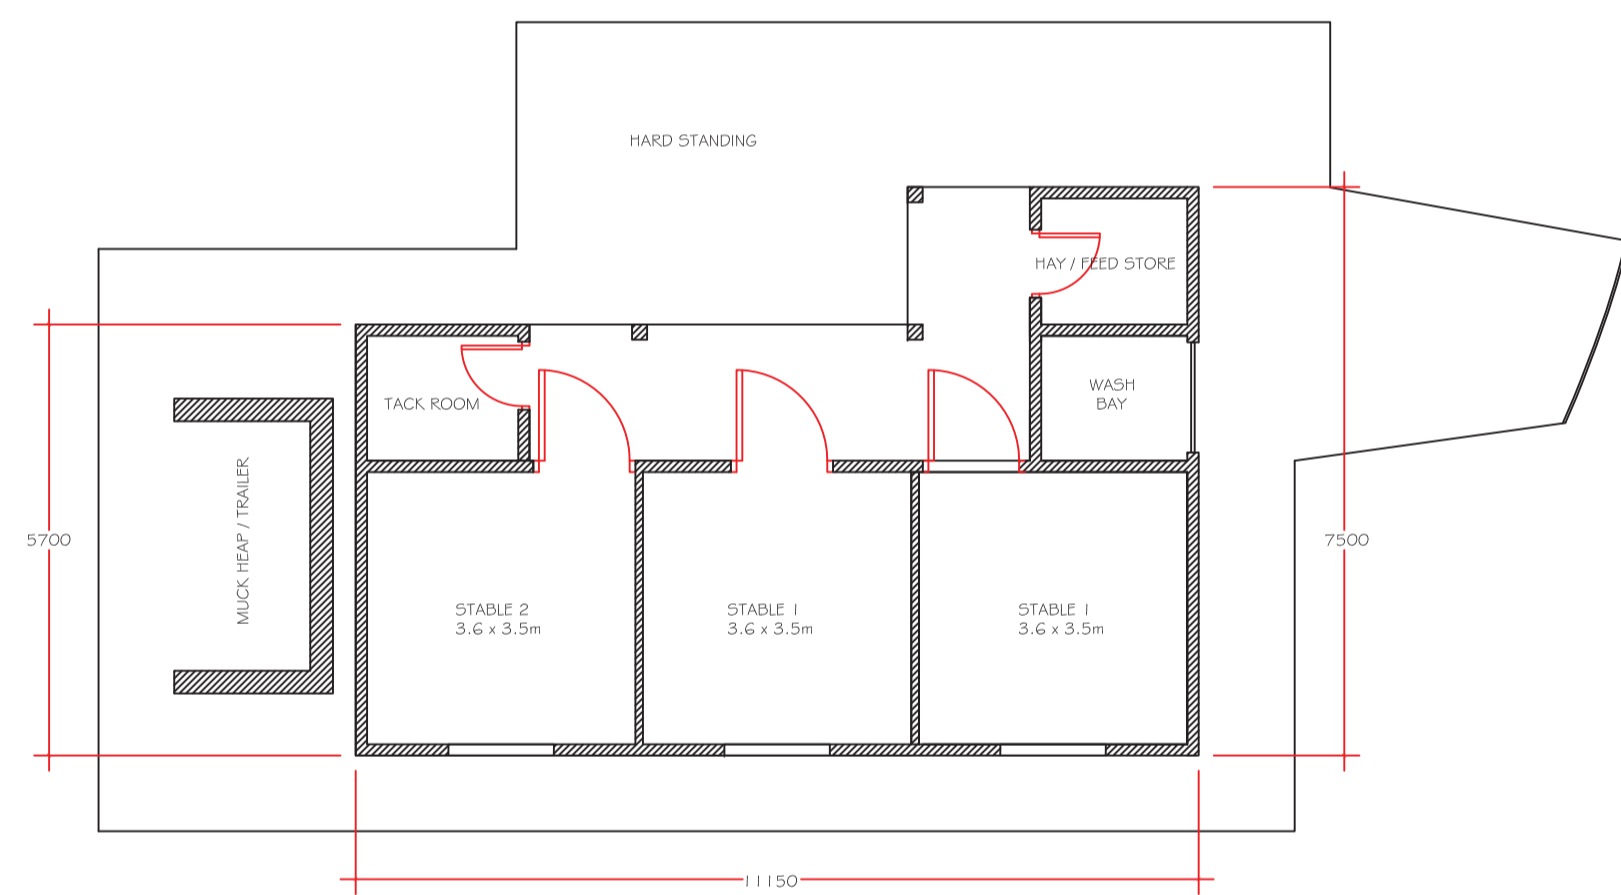

Notes:

THE STABLE BUILDING IS TO BE CLAD IN HORIZONTAL TREATED WEATHERBOARDING WHILST THE ROOF COVERING IS TO BE OLIVE GREEN METAL CORRUGATED SHEETING.



RIBA #

Rev | Date | Revision

project:
PROPOSED GARAGE / ANNEXE AND STABLE BUILDING
FIELD BARN,
LANGHO,
BB6 8AW

client:
CRAIG ROBINSON

drawing title:
SCHEME DESIGN, SITE PLAN, SITE LOCATION PLAN.

scale:
1:100 & 1:200 & 1:1250 @ A1

drawn: DW checked: PH

date:
01 / 03 / 16

project no. PHD/FB
drg. no. 100
rev.