


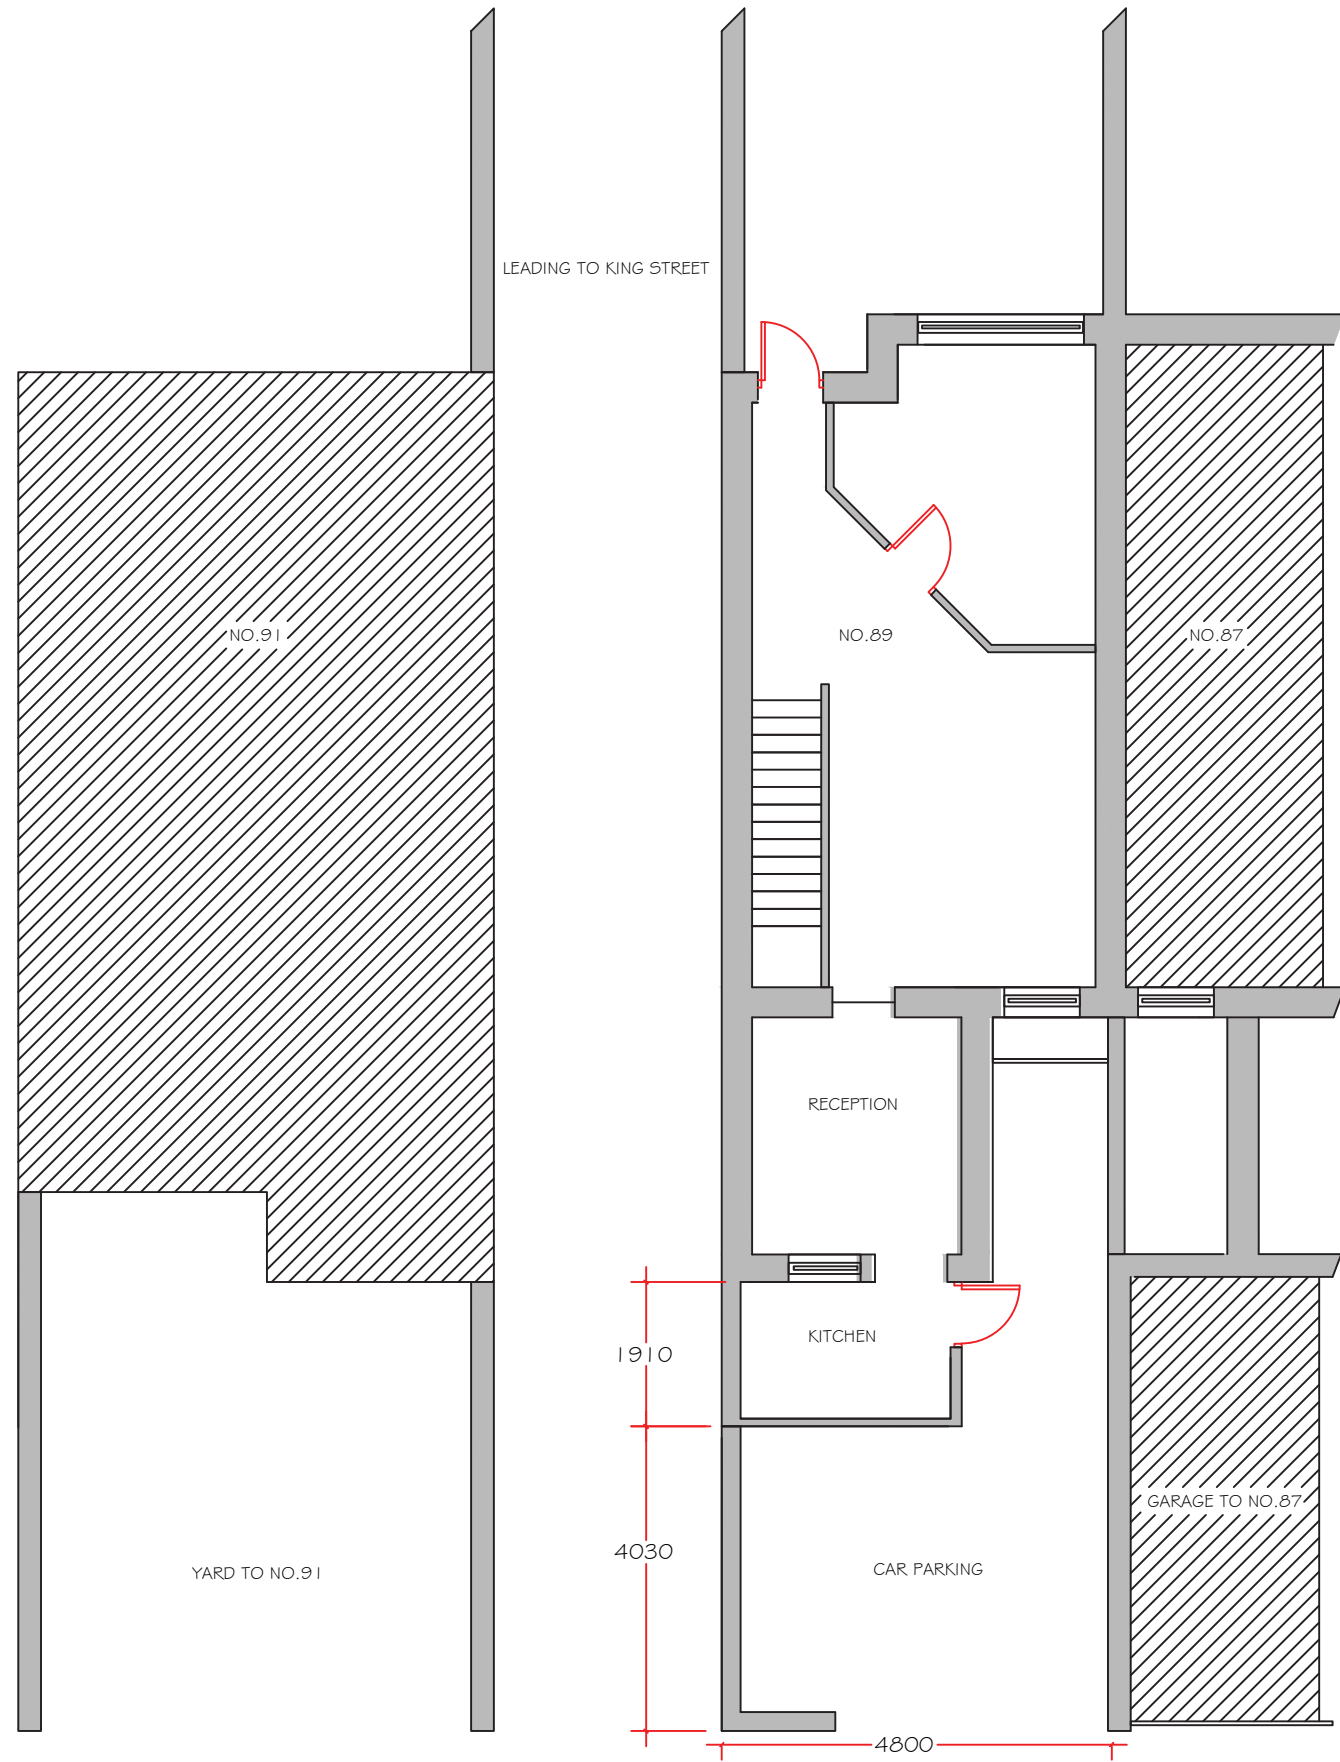


GROUND FLOOR PLAN



WEST ELEVATION



NORTH ELEVATION

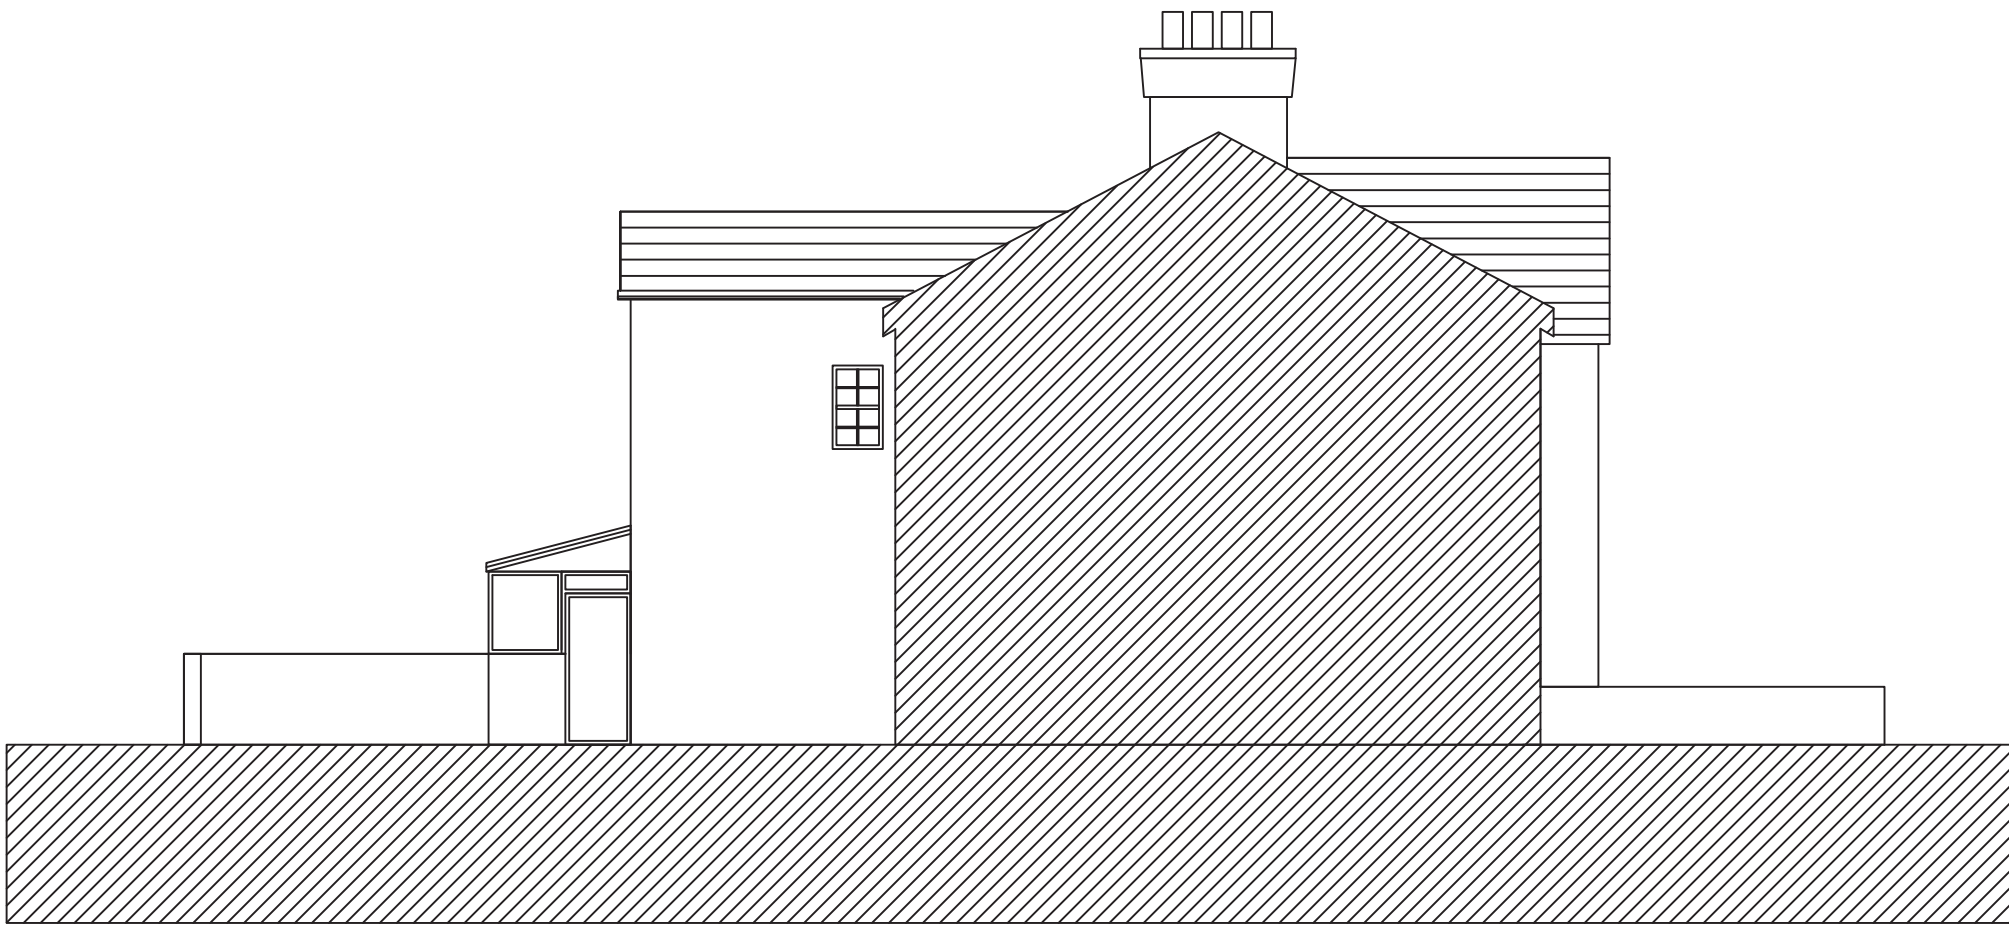

SOUTH ELEVATION

Notes:

PHDPETER HITCHENDESIGN Ltd

RIBA #

CHARTERED ARCHITECT

Rev	Date	Revision

project:

PROPOSED ATTIC CONVERSION AND EXTENSION
89 KING STREET
WHALLEY
LANCASHIRE

client:

SIMON CLAVELL

drawing title:

EXISTING PLANS

scale:

1 : 100

drawn:

DW

checked:

PH

date:

07 / 03 / 16

project no.

PHD/SC

drg. no.

100

rev.