




REAR ELEVATION AS PROPOSED
SCALE 1:100

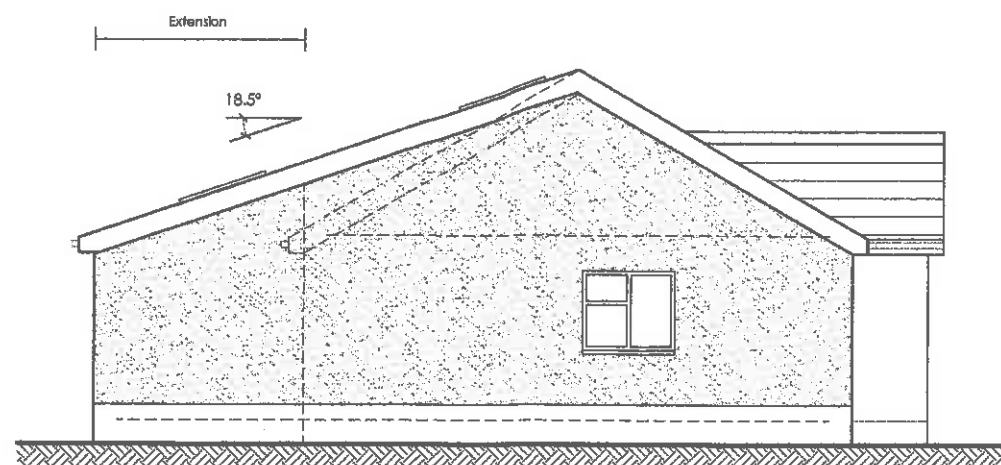


SIDE ELEVATION AS PROPOSED
SCALE 1:100

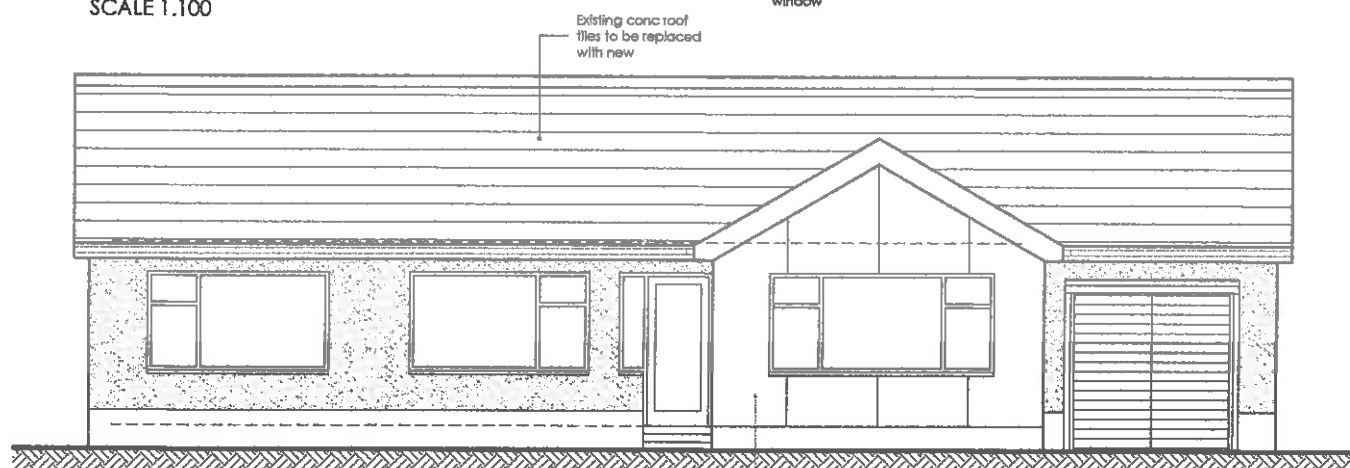

FRONT ELEVATION AS PROPOSED
SCALE 1:100

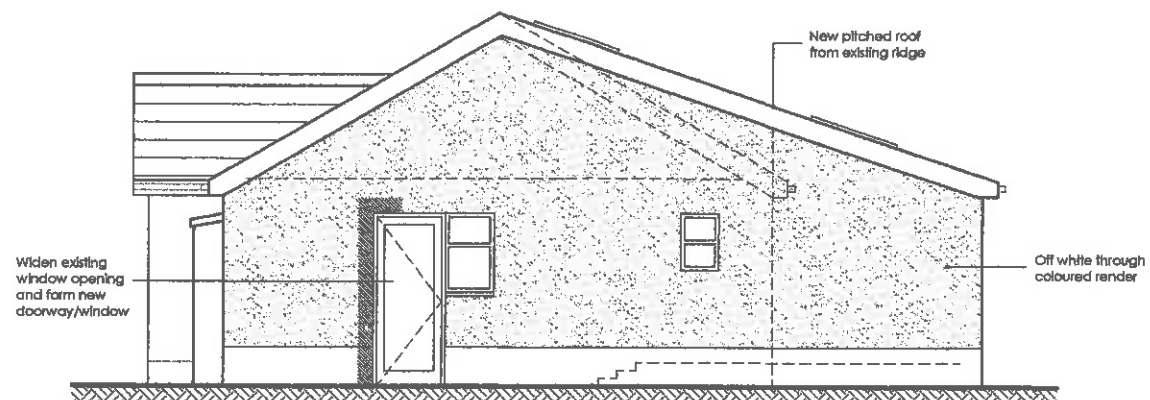

SIDE ELEVATION AS PROPOSED
SCALE 1:100

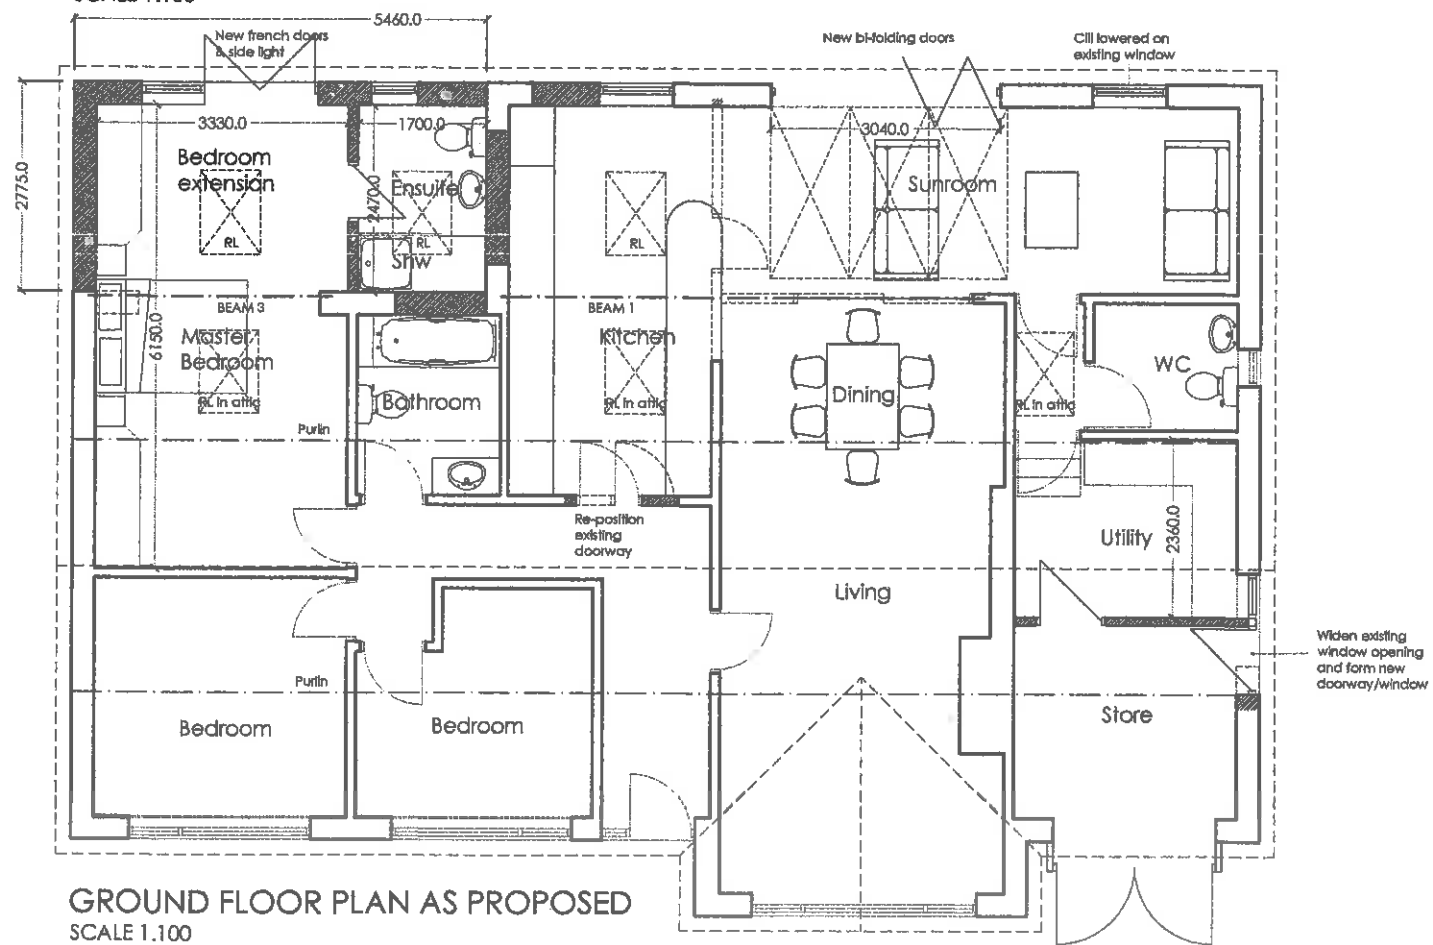

GROUND FLOOR PLAN AS PROPOSED
SCALE 1:100

320160248P