




This drawing must not be copied or reproduced by any third party without the written consent of Flanagan Design Associates Limited

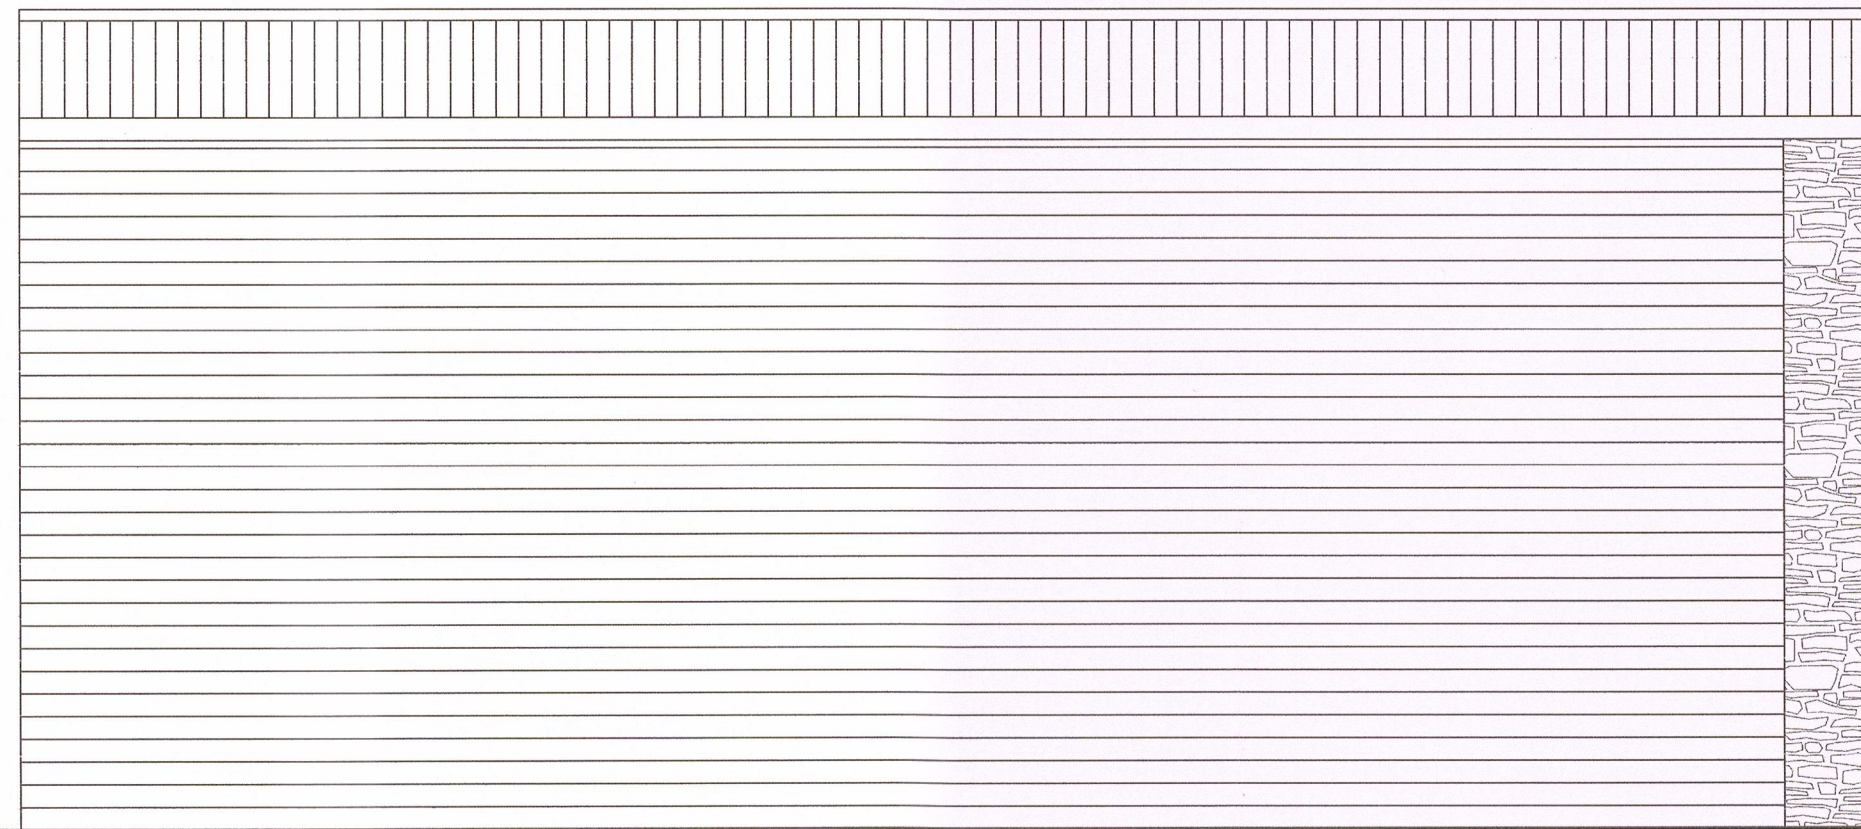


Side Elevation

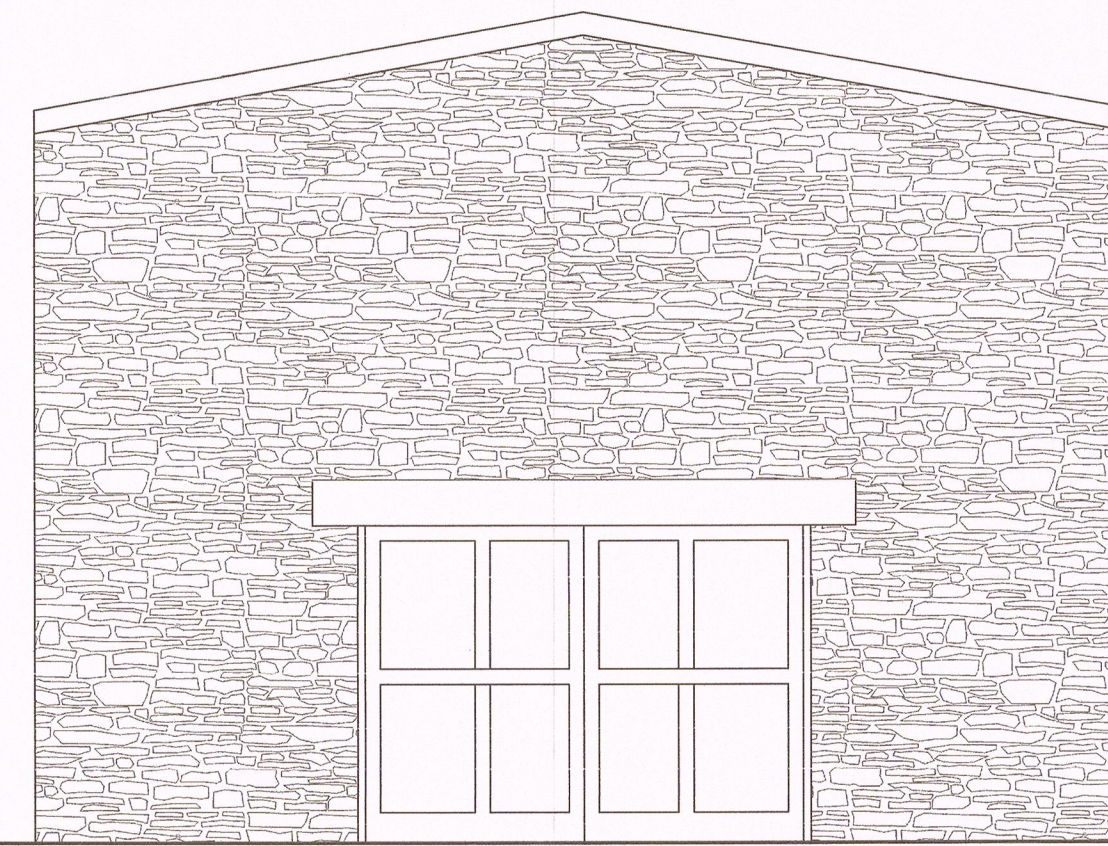

Front Elevation

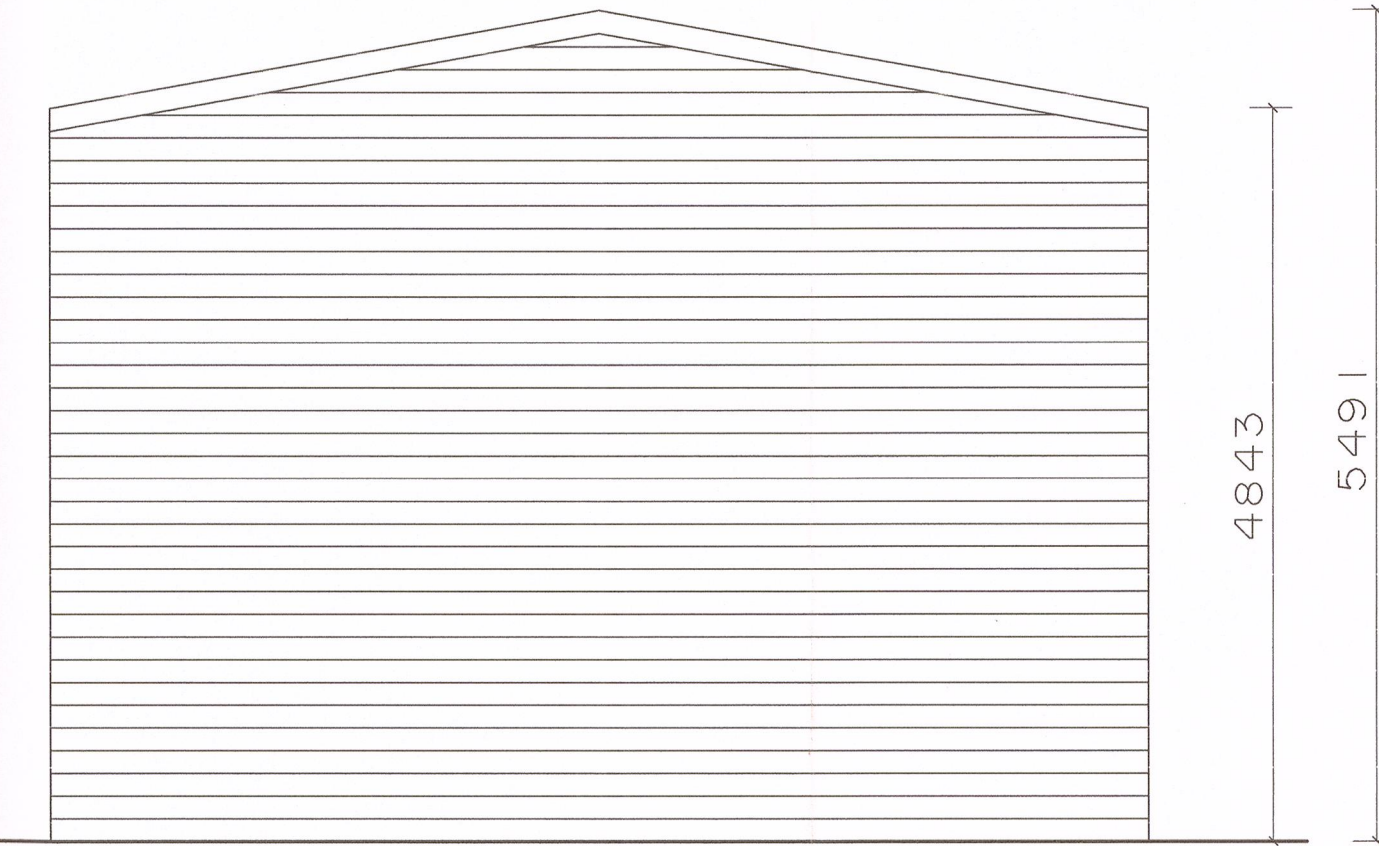

Rear Cable Elevation

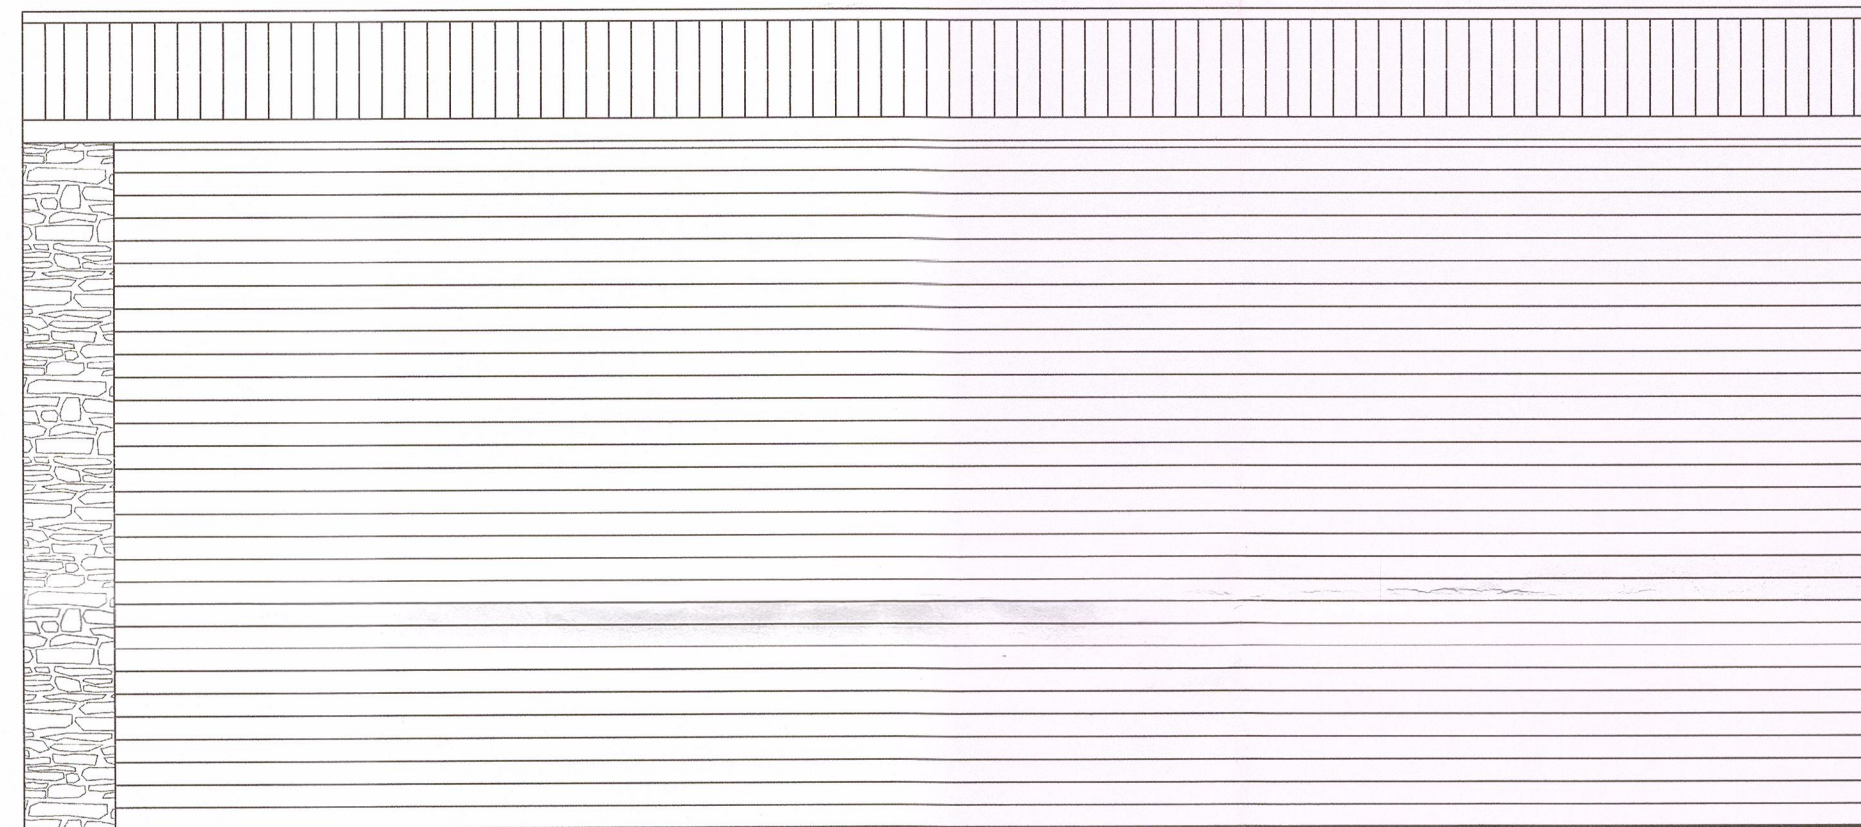


Side Elevation


FRONT ELEVATION:
Front elevation &
600mm return each
side to be couased
random stone.

ROOF: Pofilled metal sheeting COLOUR: Olive Green

ELEVATIONS:
Sides and rear gable clad in timber planking

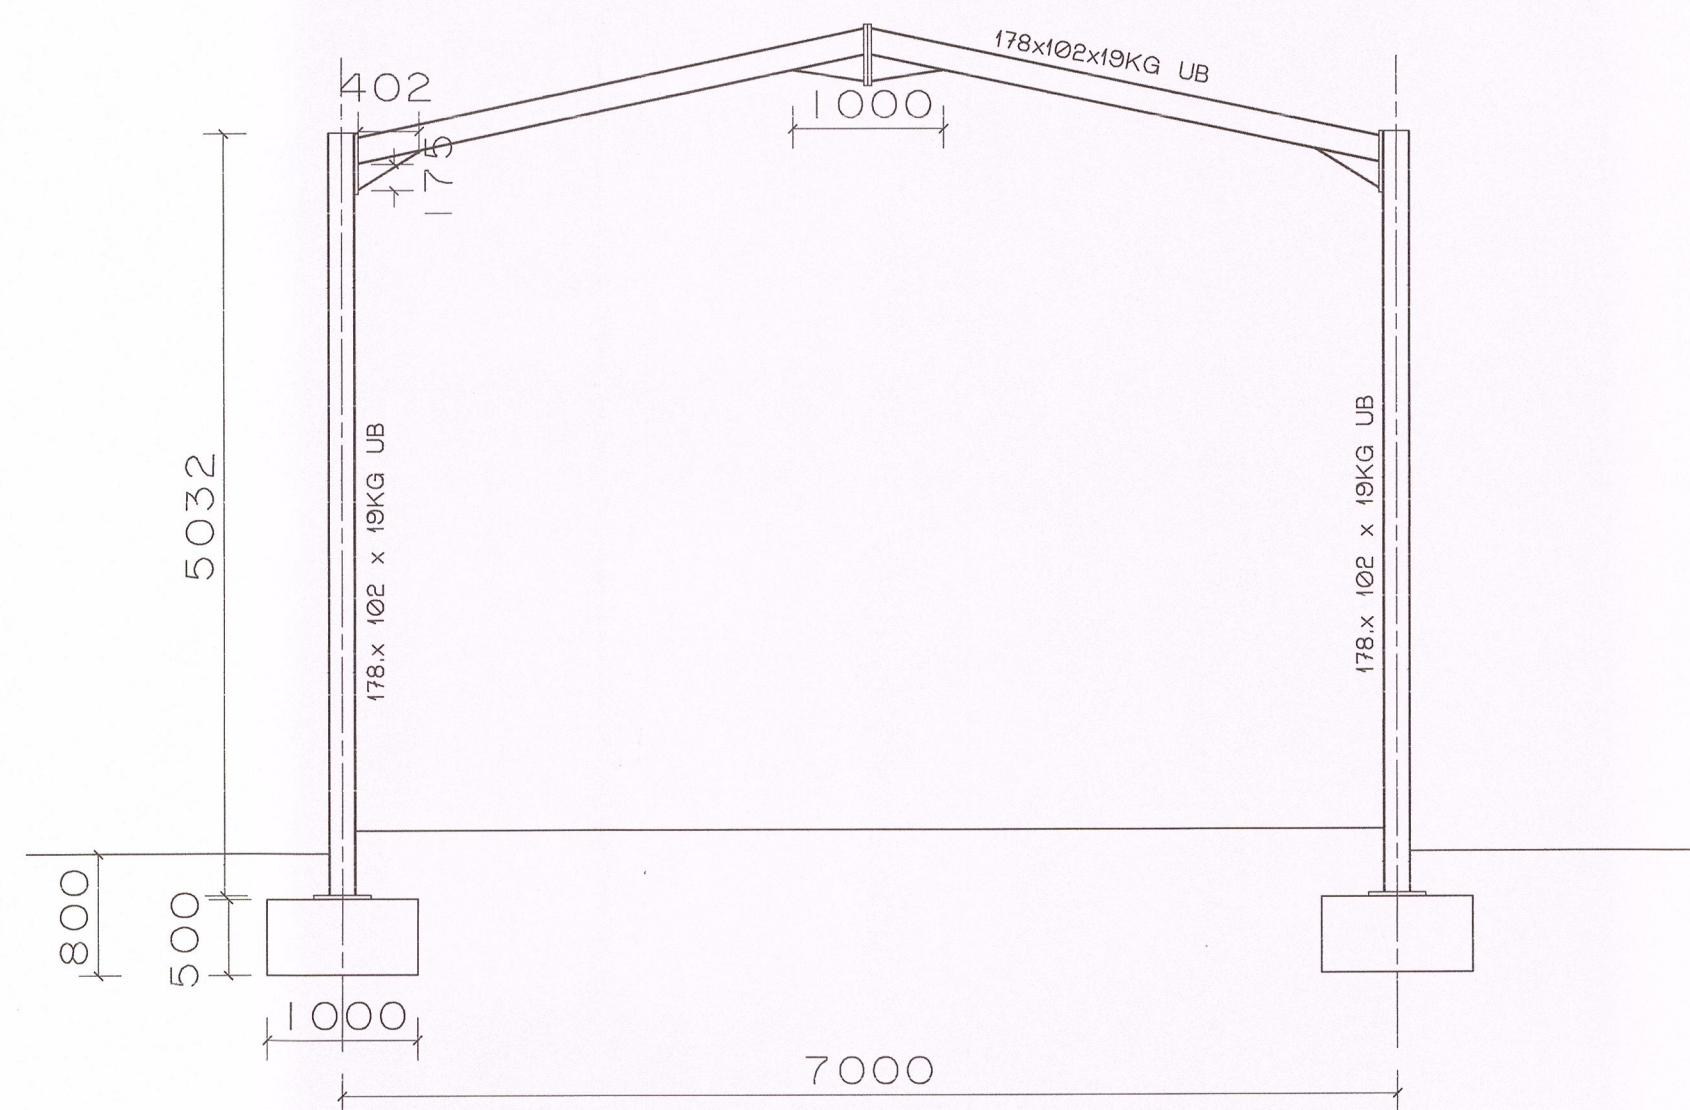

SECTION

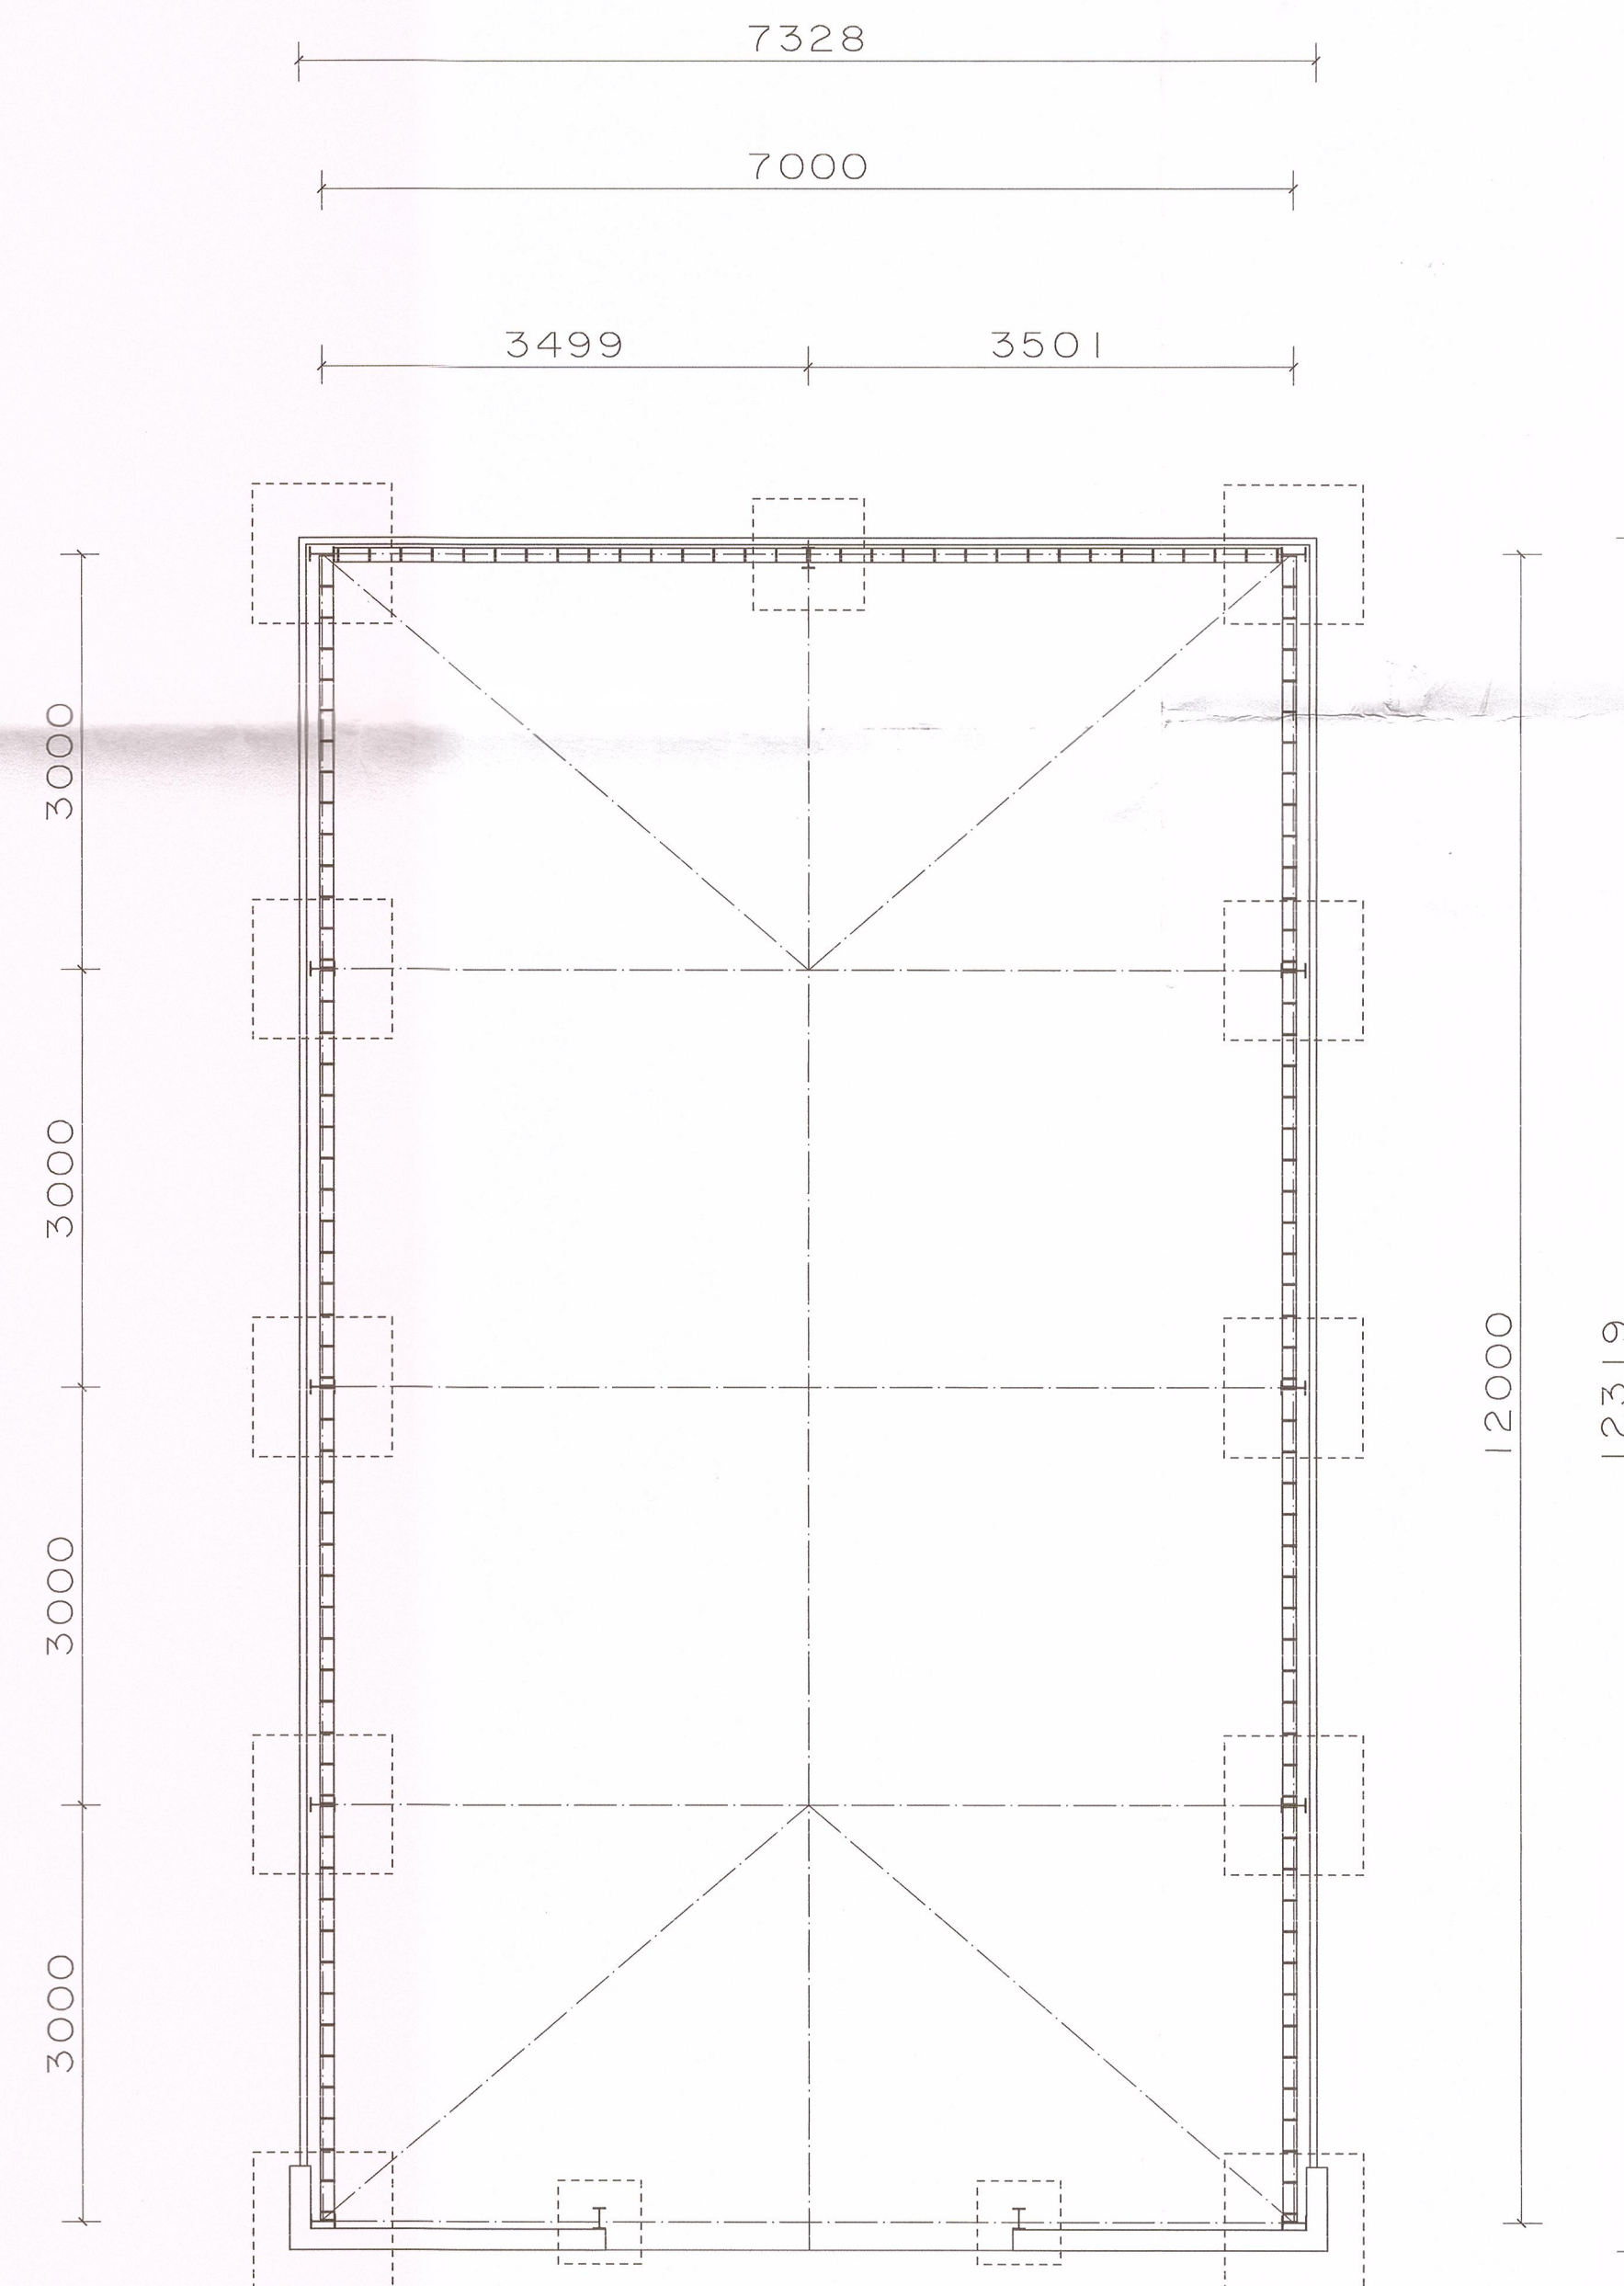

Floor Plan

[illegible]

notes
X

320160289P

Anthony Flanagan
Architectural Designer & Surveyor

Spring House 194/196 Union Road, Oswaldtwistle, Lancashire BB5 3EG
Telephone 01254 385095 Fax 01254 398100
e-mail- flanagandesign@hotmail.co.uk
www.flanagandesignltd.com

client

Mr. D. Heap
New House Farm.
Tosside.
Skipton.
BD23 4SQ

project

Proposed Agricultural Building
New House Farm.
Tosside.
Skipton.
BD23 4SQ

title
Plan, Elevations & Section

scale 1:50	drawn AF	date 18/03/16
drwg. no 16/2185/01		rev. 0