
 



EXISTING FLOOR PLAN & ELEVATIONS

SIDE EXTENSION - 57 LOWER LANE - LONGRIDGE - PRESTON - PR3 3SQ

GROUND FLOOR

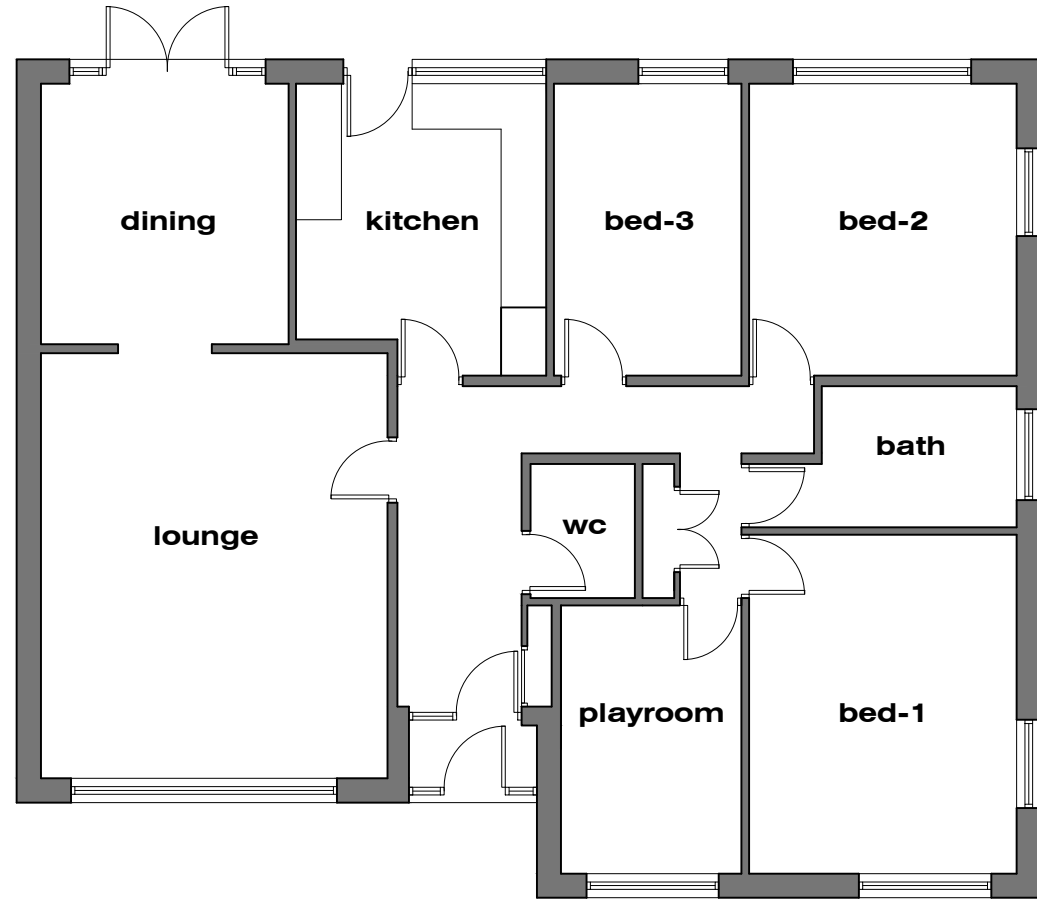


SIDE (SW) ELEVATION

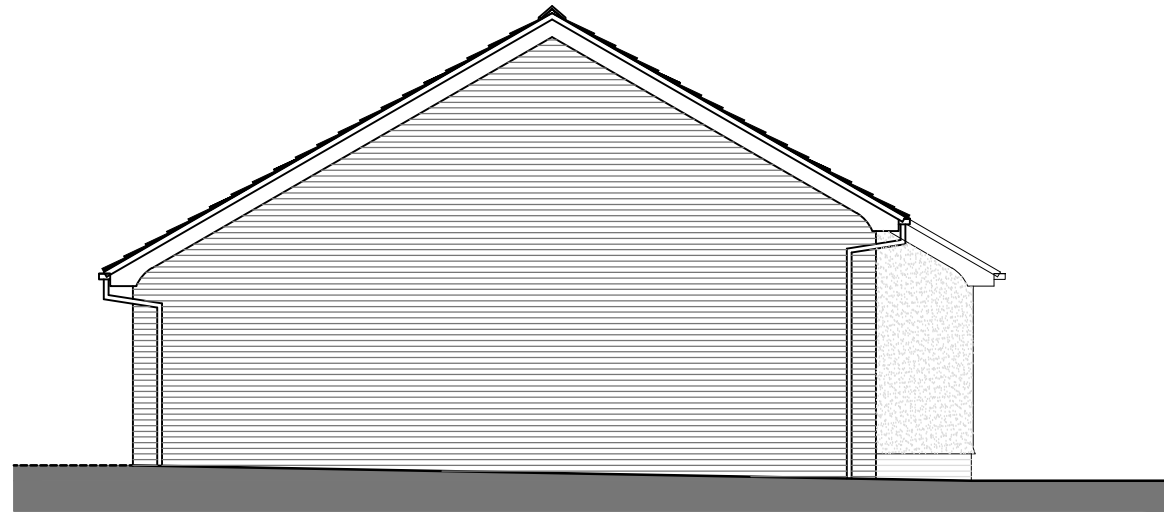

SIDE (SW) ELEVATION



FRONT (SE) ELEVATION

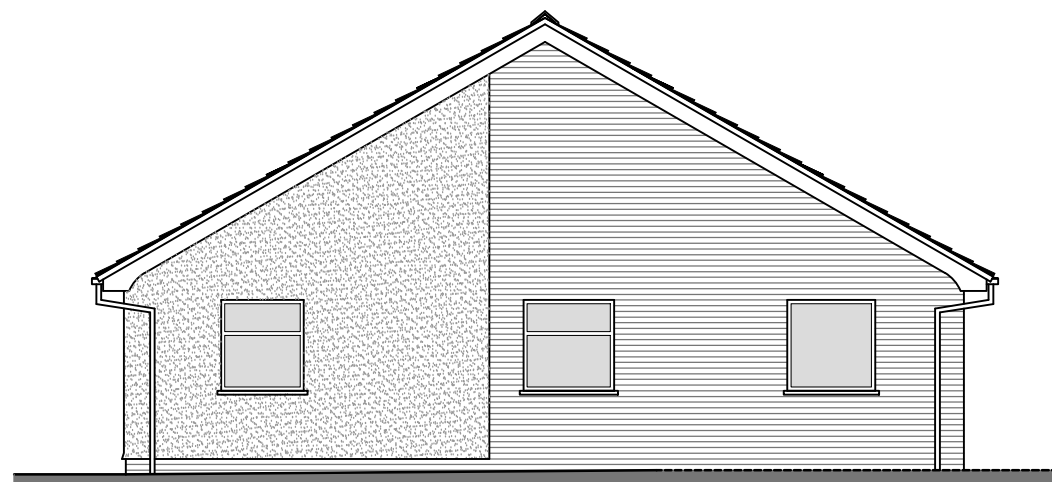

SIDE (NE) ELEVATION

GA ASSOCIATES
 planning • architecture • design

2 CROSTON VILLA
 HIGH STREET
 GARSTANG
 PRESTON
 PR3 1EA

T: 01995 604514
 E: info@GrahamAnthonyAssociates.com
 W: www.GrahamAnthonyAssociates.com

CLIENT: MR A MONKS
 DRG STATUS: PLANNING PURPOSES ONLY

DRAWING TITLE / PROJECT:
EXISTING FLOOR PLAN & ELEVATIONS
 SIDE EXTENSION - 57 LOWER LANE - LONGRIDGE - PRESTON - PR3 3SQ

DRAWING No: GA2095-001
 SCALE: 1:100 (A3)
 DATE: FEB '16

ALL DIMENSIONS TO BE CHECKED ON SITE AND ANY DISCREPANCIES TO BE REPORTED TO GRAHAM ANTHONY ASSOCIATES PRIOR TO PROCEEDING WITH ANY WORKS. DO NOT SCALE OFF DRAWING AND REFER TO WRITTEN DIMENSIONS. THIS DRAWING IS SUBJECT TO COPYRIGHT ©