
 


# EXISTING SITE PLAN

SIDE EXTENSION - 57 LOWER LANE - LONGRIDGE - PRESTON - PR3 3SQ

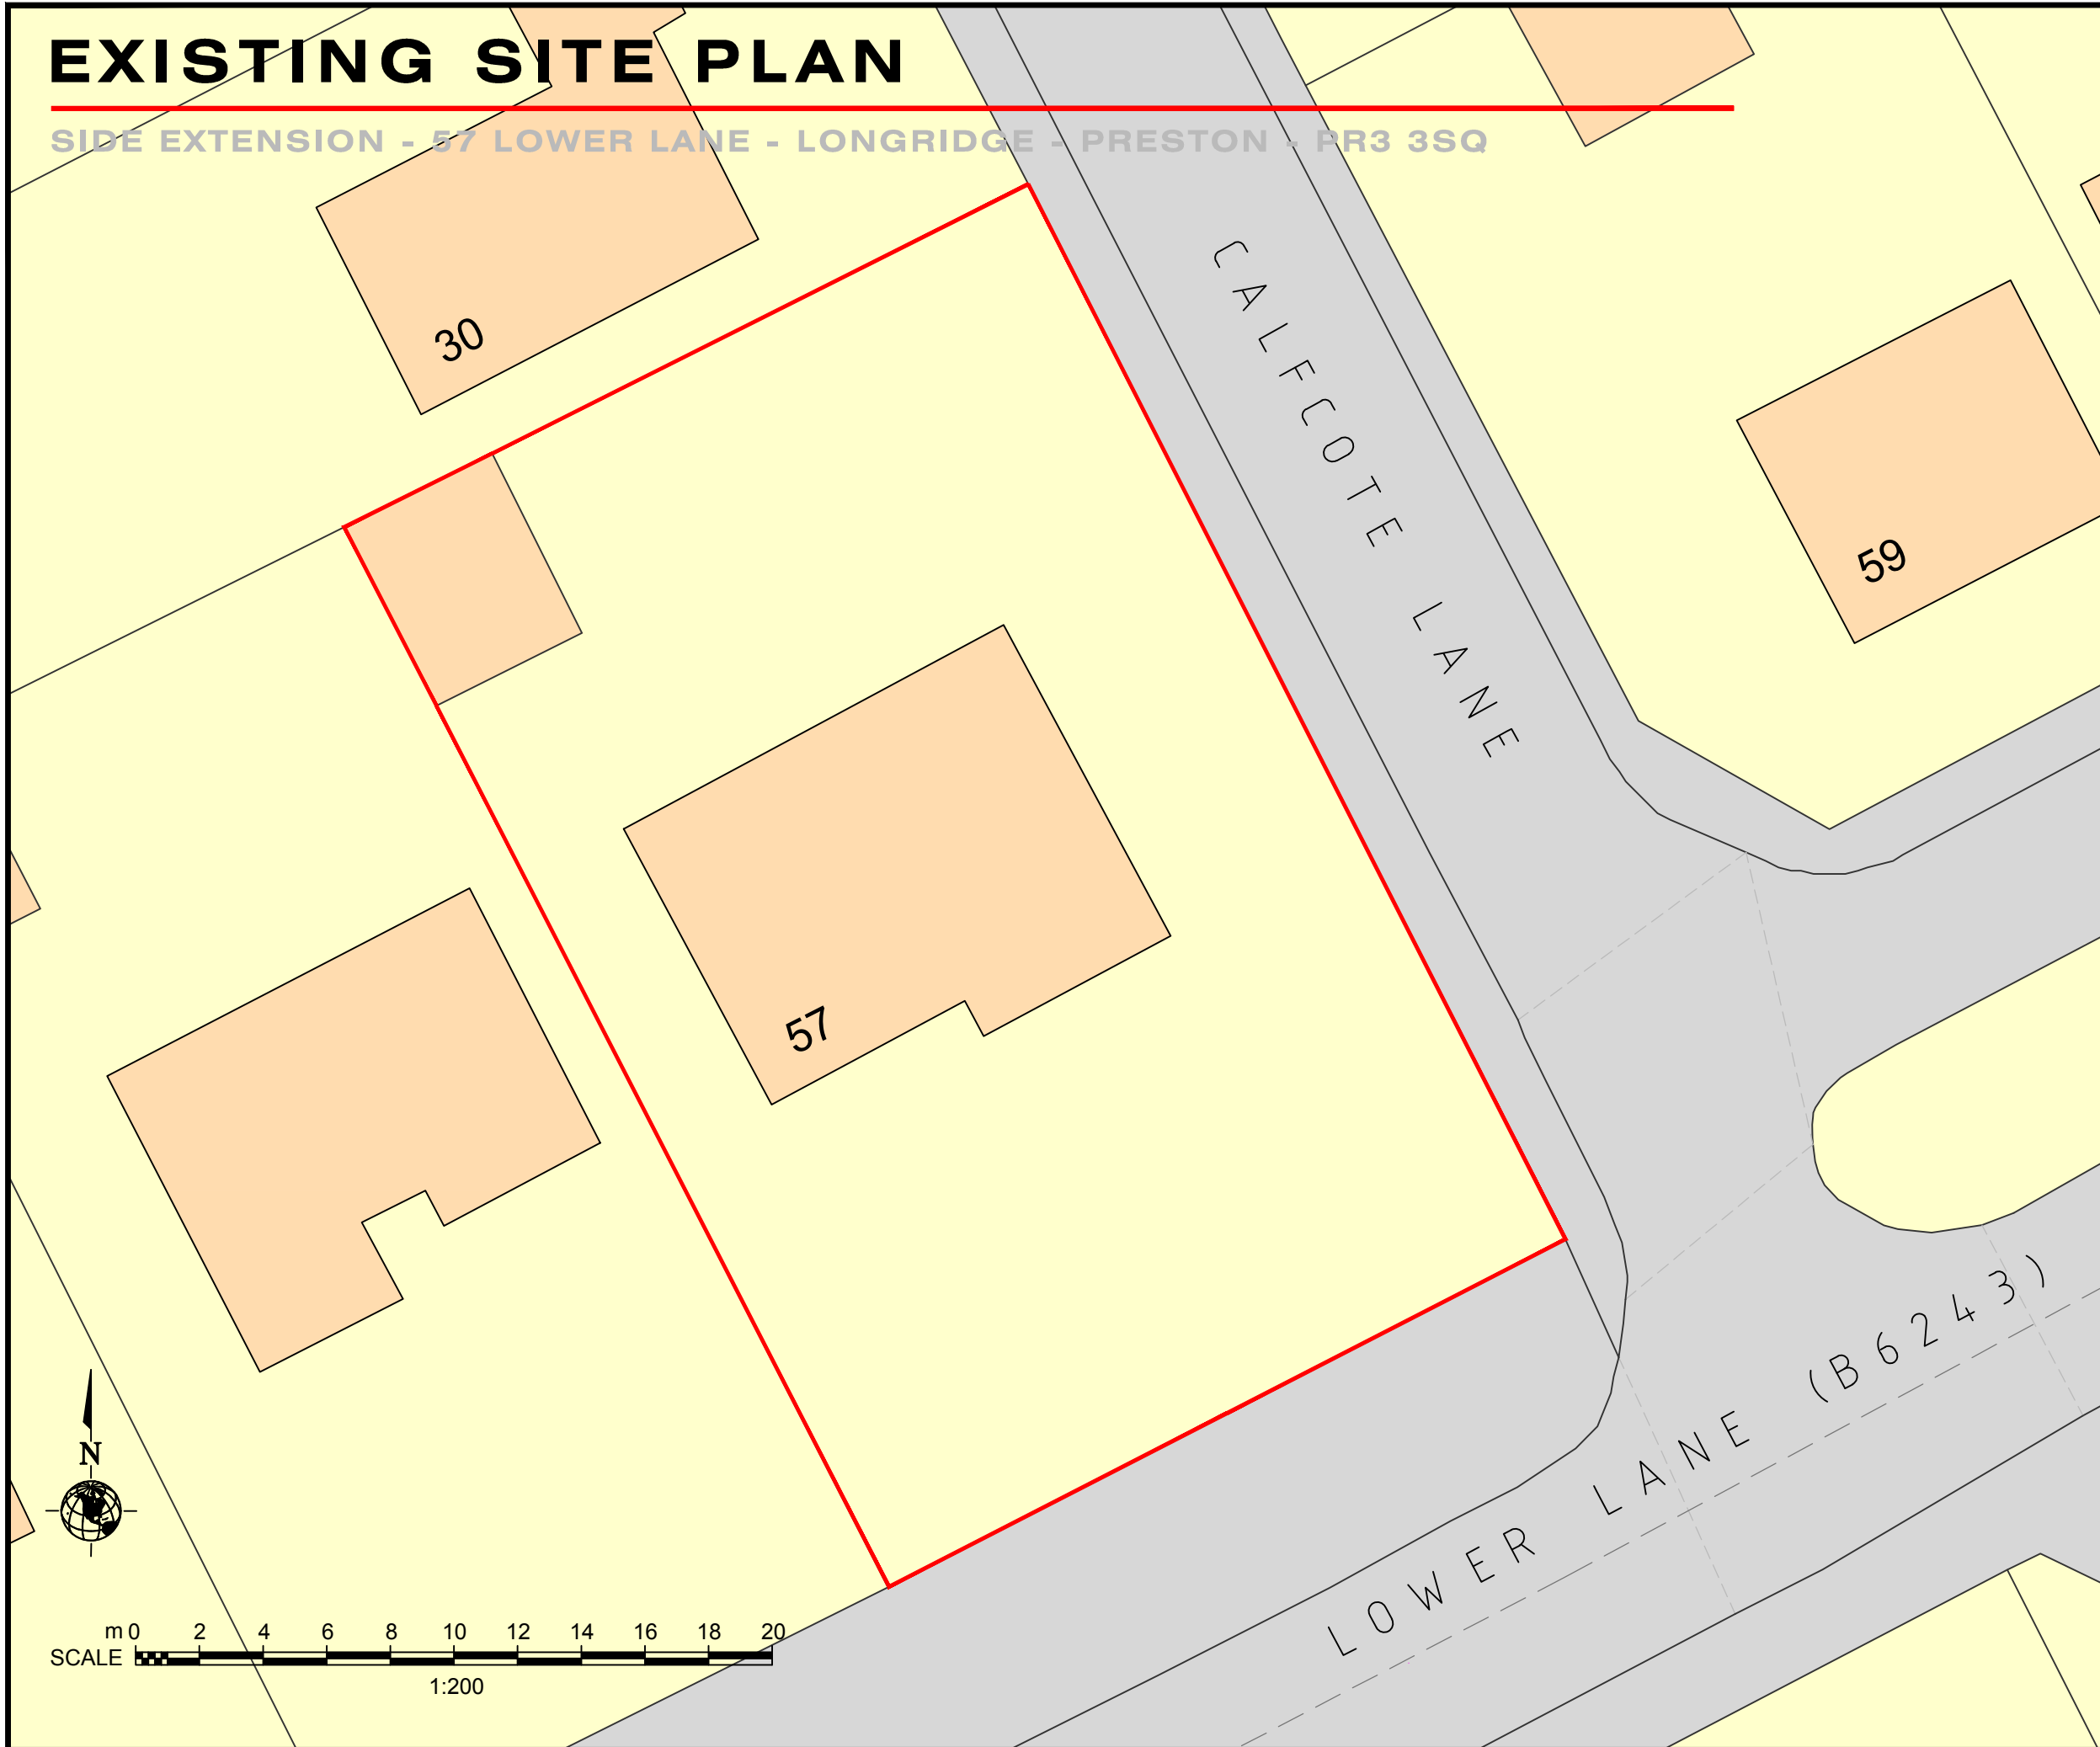

T: 01995 604514  
E: info@GrahamAnthonyAssociates.com  
W: www.GrahamAnthonyAssociates.com

2 CROSTON VILLA  
HIGH STREET  
GARSTANG  
PRESTON  
PR3 1EA

CLIENT: MR A MONKS  
DWG STATUS: PLANNING PURPOSES ONLY

DRAWING TITLE / PROJECT:  
**EXISTING SITE PLAN**  
57 LOWER LANE - LONGRIDGE -  
PRESTON - PR3 3SQ

DRAWING No. GA2095-ESP  
SCALE(S): 1:200 (A3)  
DATE: FEB '16

ALL DIMENSIONS TO BE CHECKED ON SITE AND ANY DISCREPANCIES TO BE REPORTED TO GRAHAM ANTHONY ASSOCIATES PRIOR TO PROCEEDING WITH ANY WORK. DO NOT SCALE OFF DRAWING AND REFER TO WRITTEN DIMENSIONS. THIS DRAWING IS SUBJECT TO COPYRIGHT.