


PROPOSED SITE PLAN

SIDE EXTENSION - 57 LOWER LANE - LONGRIDGE - PRESTON - PR3 3SQ

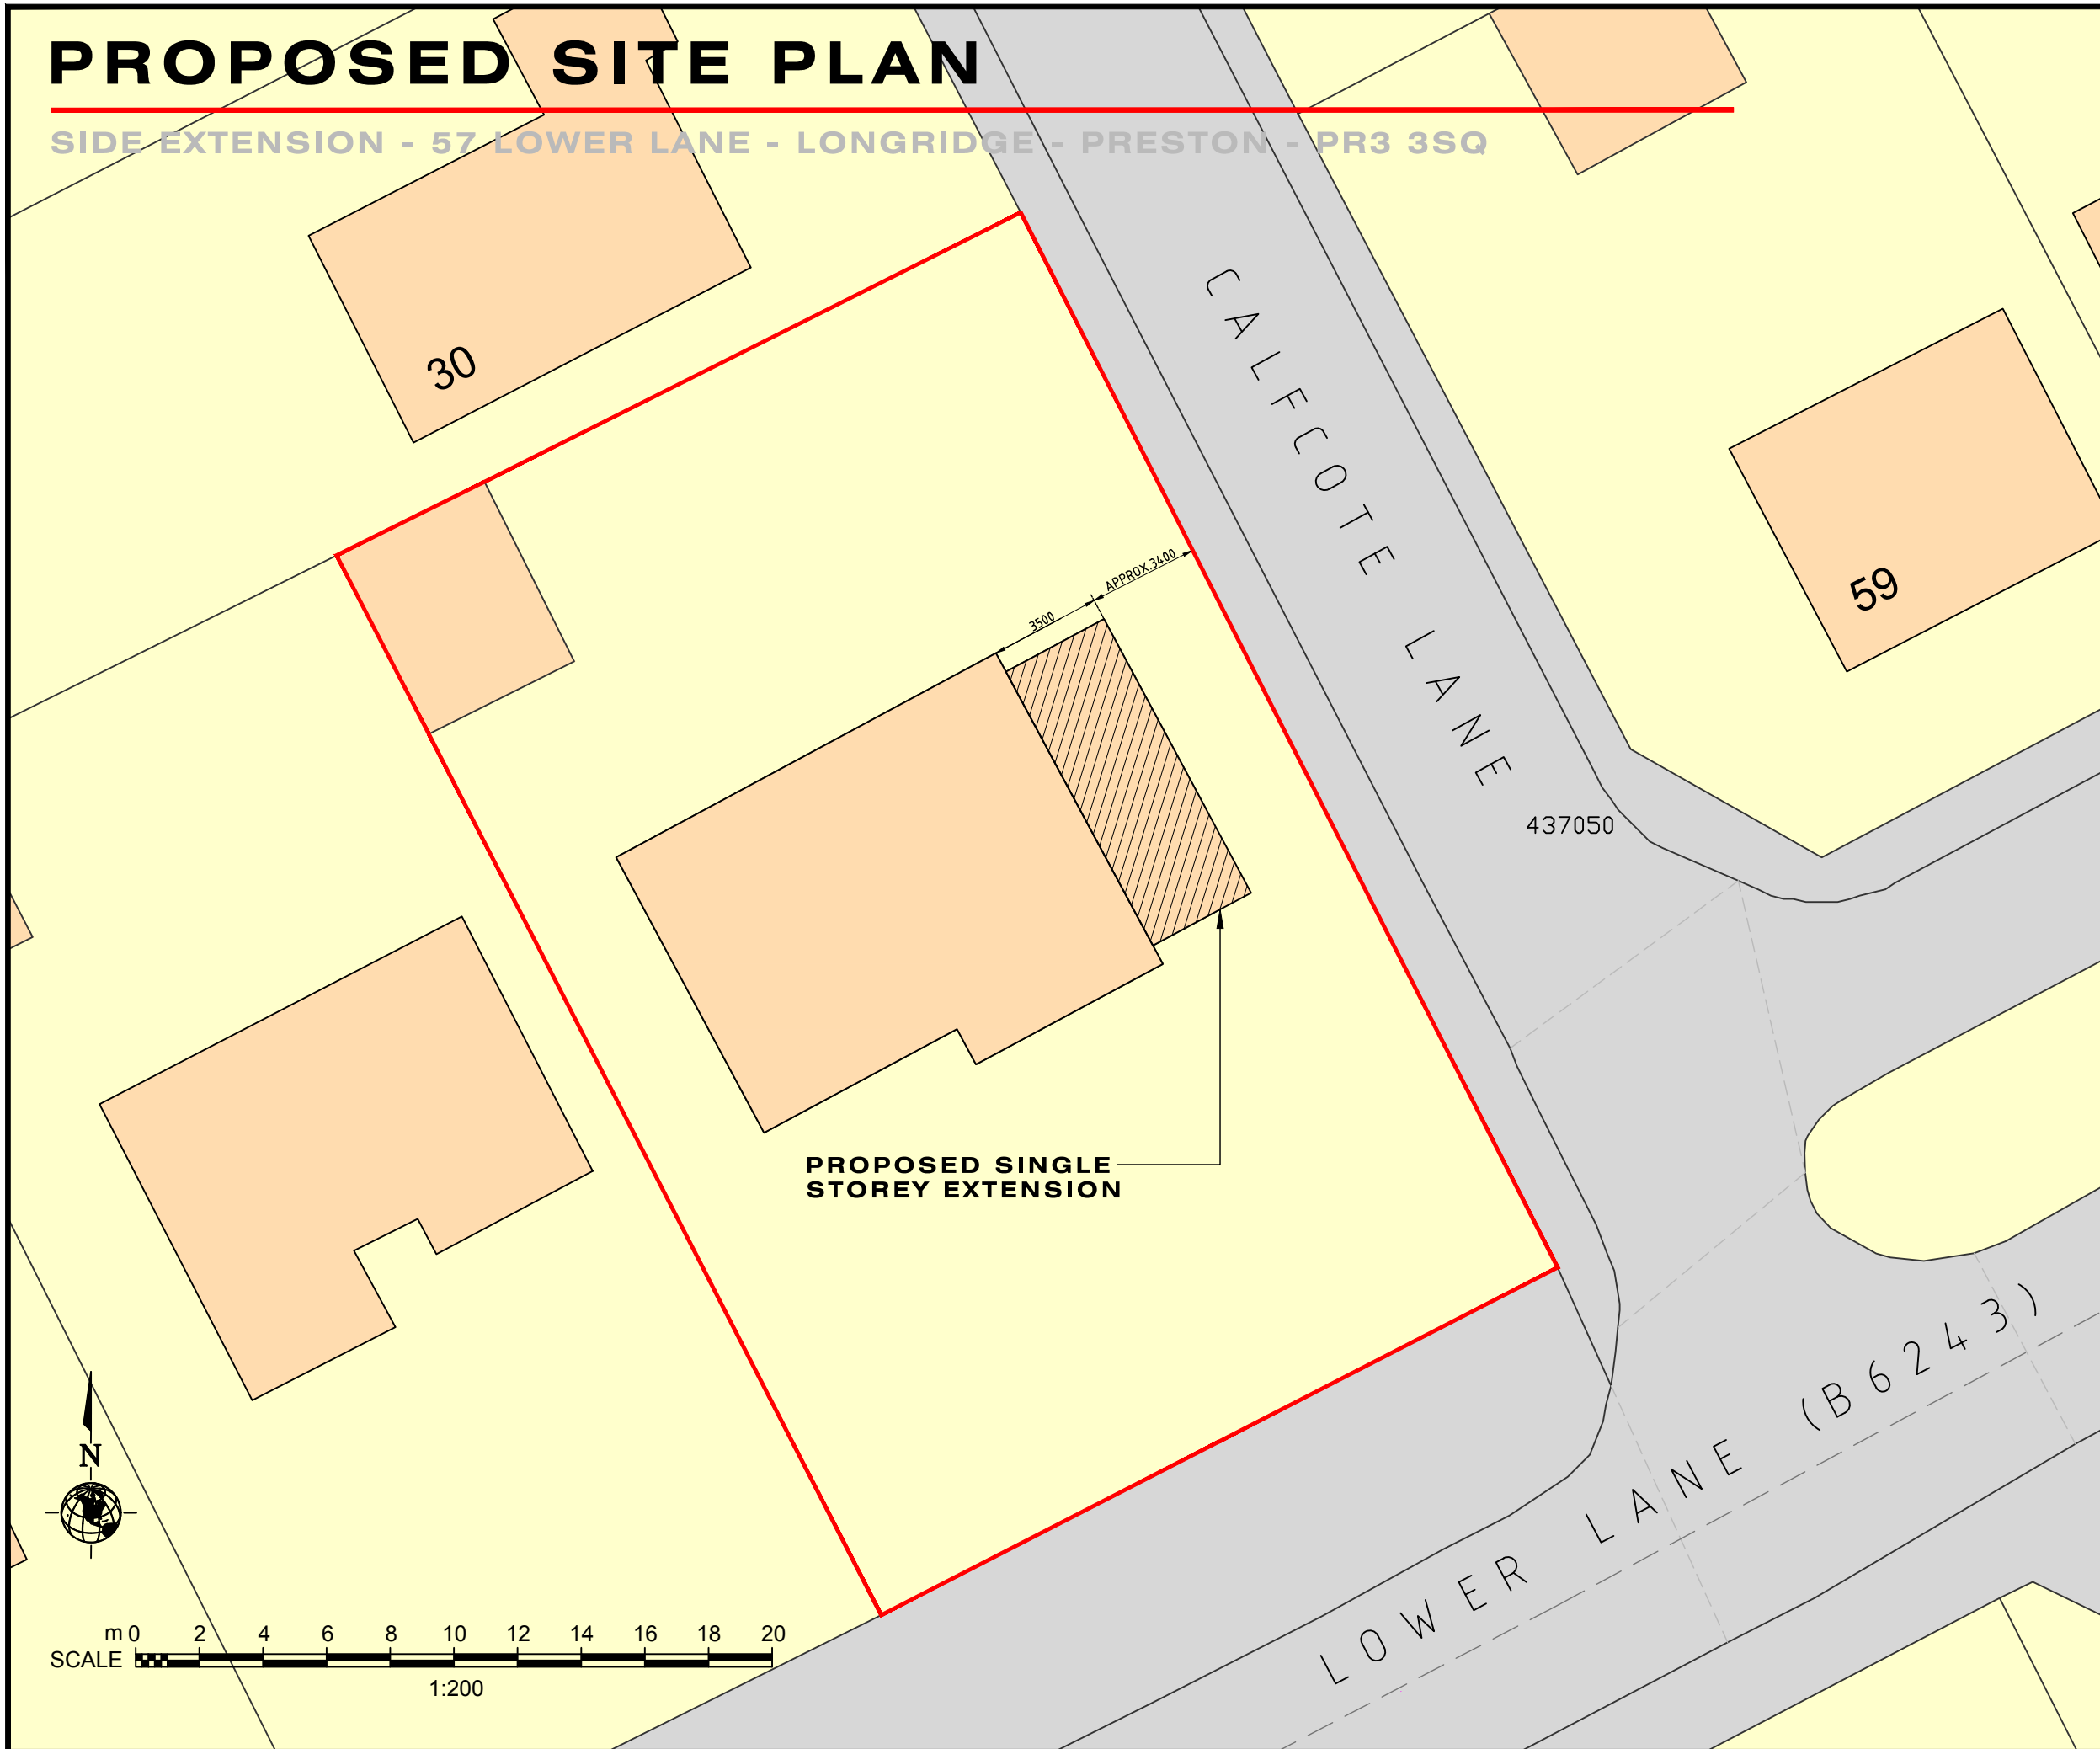

T: 01995 604514
E: info@GrahamAnthonyAssociates.com
W: www.GrahamAnthonyAssociates.com

2 CROSTON VILLA
HIGH STREET
GARSTANG
PRESTON
PR3 1EA

CLIENT: MR A MONKS
DWG STATUS: PLANNING PURPOSES ONLY

DRAWING TITLE / PROJECT:
PROPOSED SITE PLAN
57 LOWER LANE - LONGRIDGE -
PRESTON - PR3 3SQ

DRAWING No. GA2095-PSP
SCALE(S): 1:200 (A3)
DATE: FEB '16

ALL DIMENSIONS TO BE CHECKED ON SITE AND ANY DISCREPANCIES TO BE REPORTED TO GRAHAM ANTHONY ASSOCIATES PRIOR TO PROCEEDING WITH ANY WORK. DO NOT SCALE OFF DRAWING AND REFER TO WRITTEN DIMENSIONS. THIS DRAWING IS SUBJECT TO COPYRIGHT.