



DO NOT SCALE FROM THIS DRAWING.
Use written dimensions only, if in doubt ASK
This drawing is protected under the copyright of 3D.G design

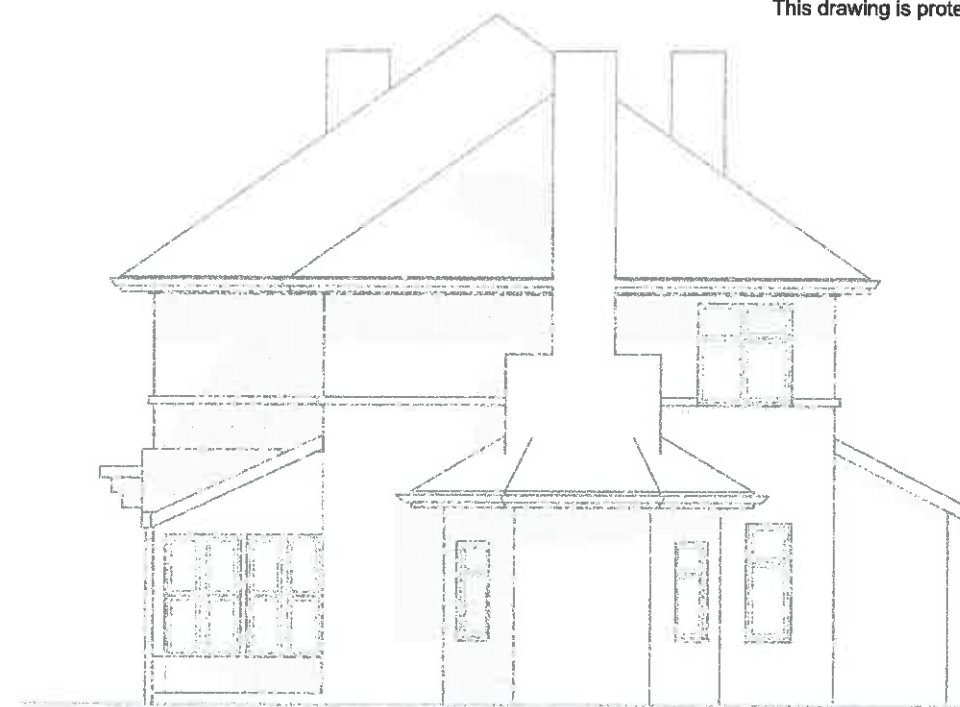


Front Elevation



Side Elevation

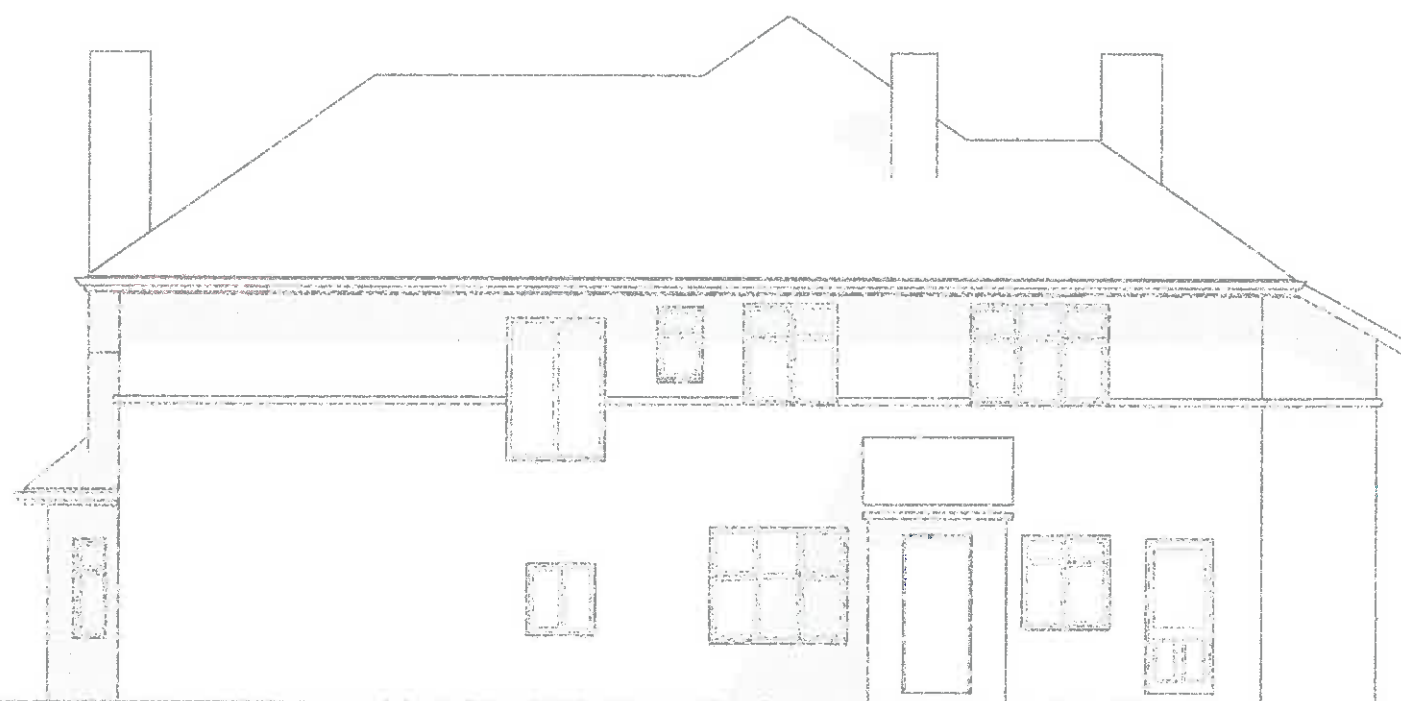

Rear Elevation

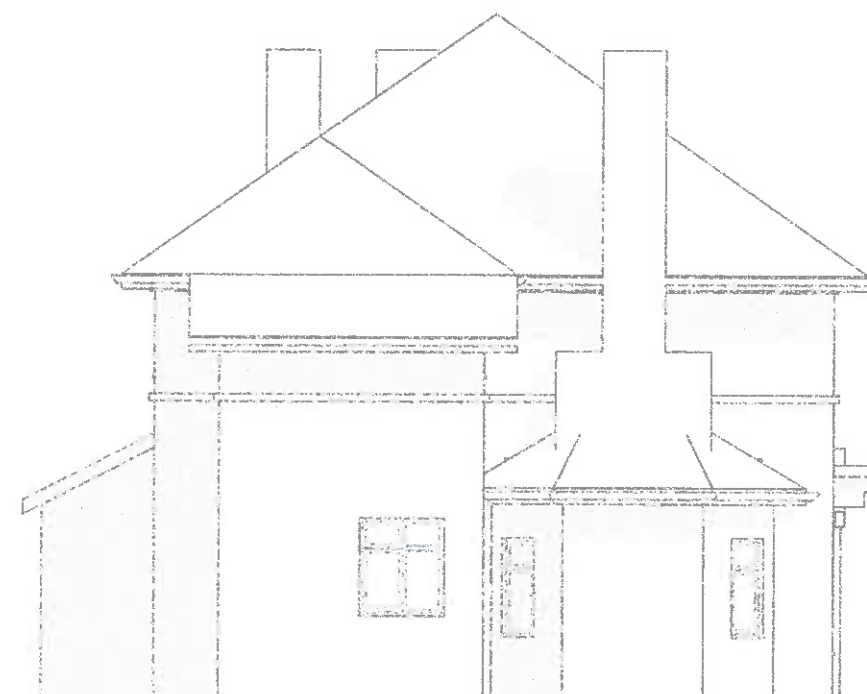


Side Elevation


320:333:50

Rev	Description	Date
Project: Bennetts Close BB7 9AF		
Status: Planning Application		
Client: Westbridge Developments Ltd		
Drawing Title: Existing House Elevations		
Project No: 010-327		
Dwg No: 08	Rev:	
Scale: 1:100 @ A3		
3D.G design architectural consultants 11 Leyland House Lancashire Business Park Centurion Way Leyland Lancashire PR26 6TY t: 01772 367 150 e: studio@3dgdgdesign.co.uk w: www.3dgdgdesign.co.uk		

DO NOT SCALE FROM THIS DRAWING.
Use written dimensions only, if in doubt ASK
This drawing is protected under the copyright of 3D.G design

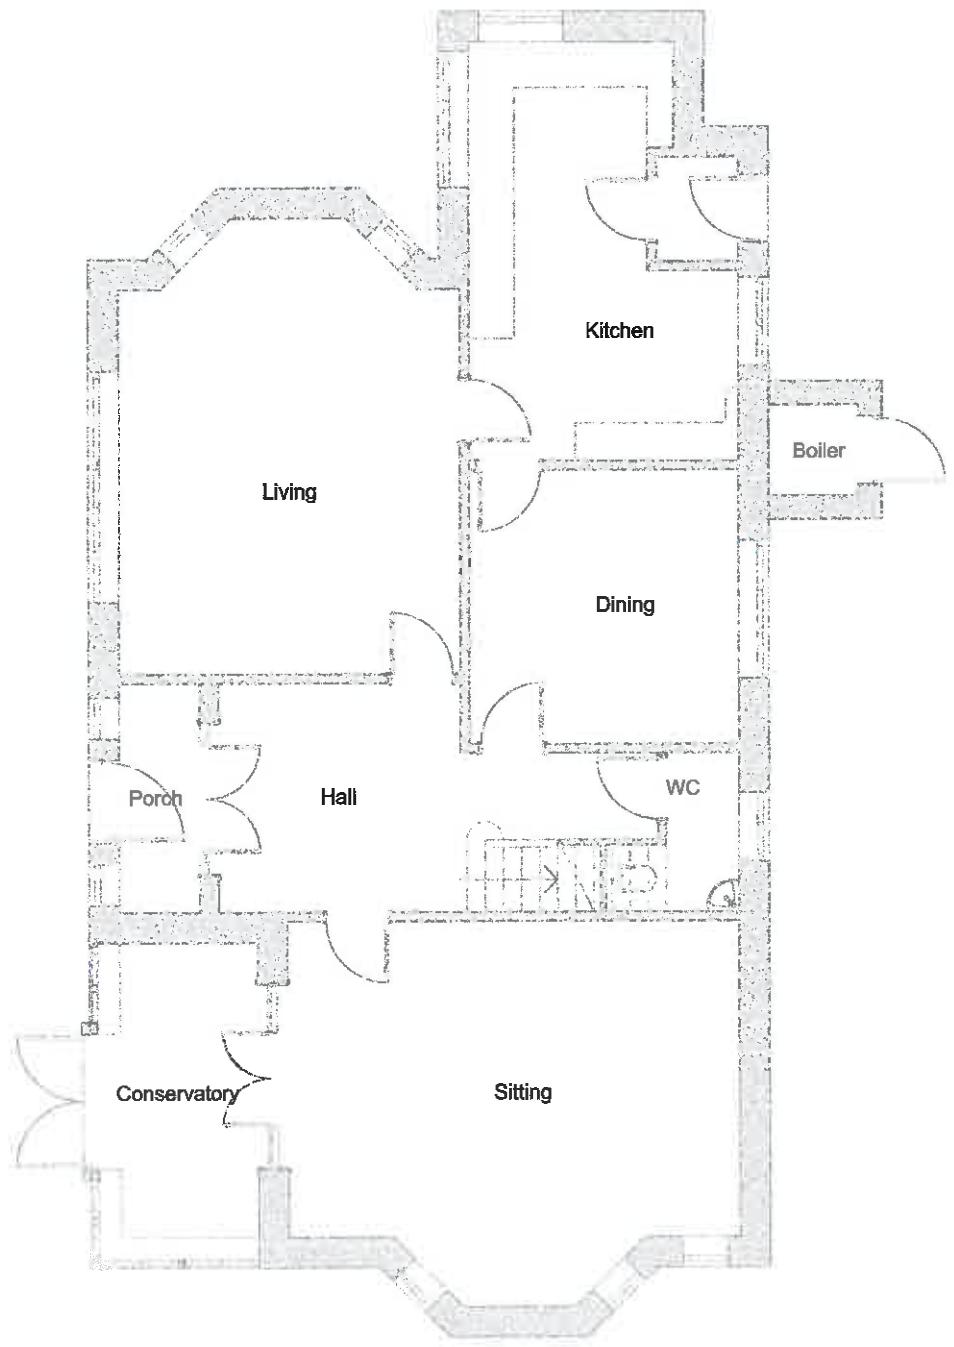

Ground Floor Plan

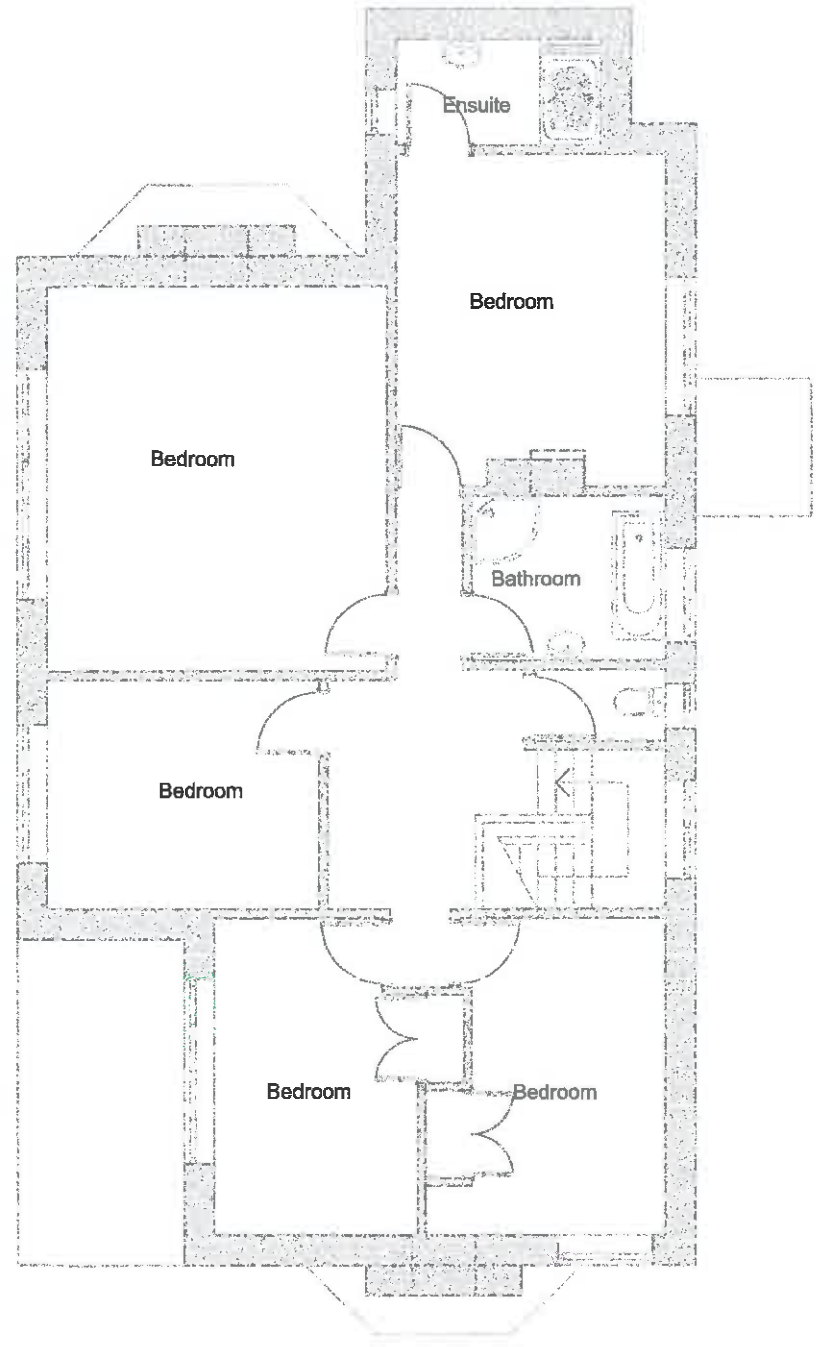

First Floor Plan

320160215P

Rev	Description	Date
Project: Bennetts Close BB7 9AF		
Status: Planning Application		
Client: Westbridge Developments Ltd		
Drawing Title: Existing House Plans		
Project No: 010-327		
Drg No: 07	Rev:	
Scale: 1:100 @ A3		3D.G design architectural consultants 11 Leyland House Lancashire Business Park Centurion Way Leyland, Lancashire PR26 6TY t: 01772 367 150 e: studio@3dgdesign.co.uk w: www.3dgdesign.co.uk