



320160275P

Ground Floor Plan 229m²

A	External dimensions added	28.03.16
Rev	Description	Date
Project: Bennetts Close BB7 9AF		
Status: Planning Application		
Client: Westbridge Developments Ltd		
Drawing Title: Plot 5 Ground Floor Plan New Build		
Project No: 010-327		
Dwg No: 52	Rev: A	3D.Gdesign architectural consultants 11 Leyland House Lancashire Business Centurion Way Leyland Lancashire PR26 t: 01772 387 150 e: studio@3dgdesign.co.uk w: www.3dgdesign.co.uk
Scale: 1:100 @ A3		



DO NOT SCALE FROM THIS DRAWING.
Use written dimensions only, if in doubt ASK
This drawing is protected under the copyright of 3D.G design

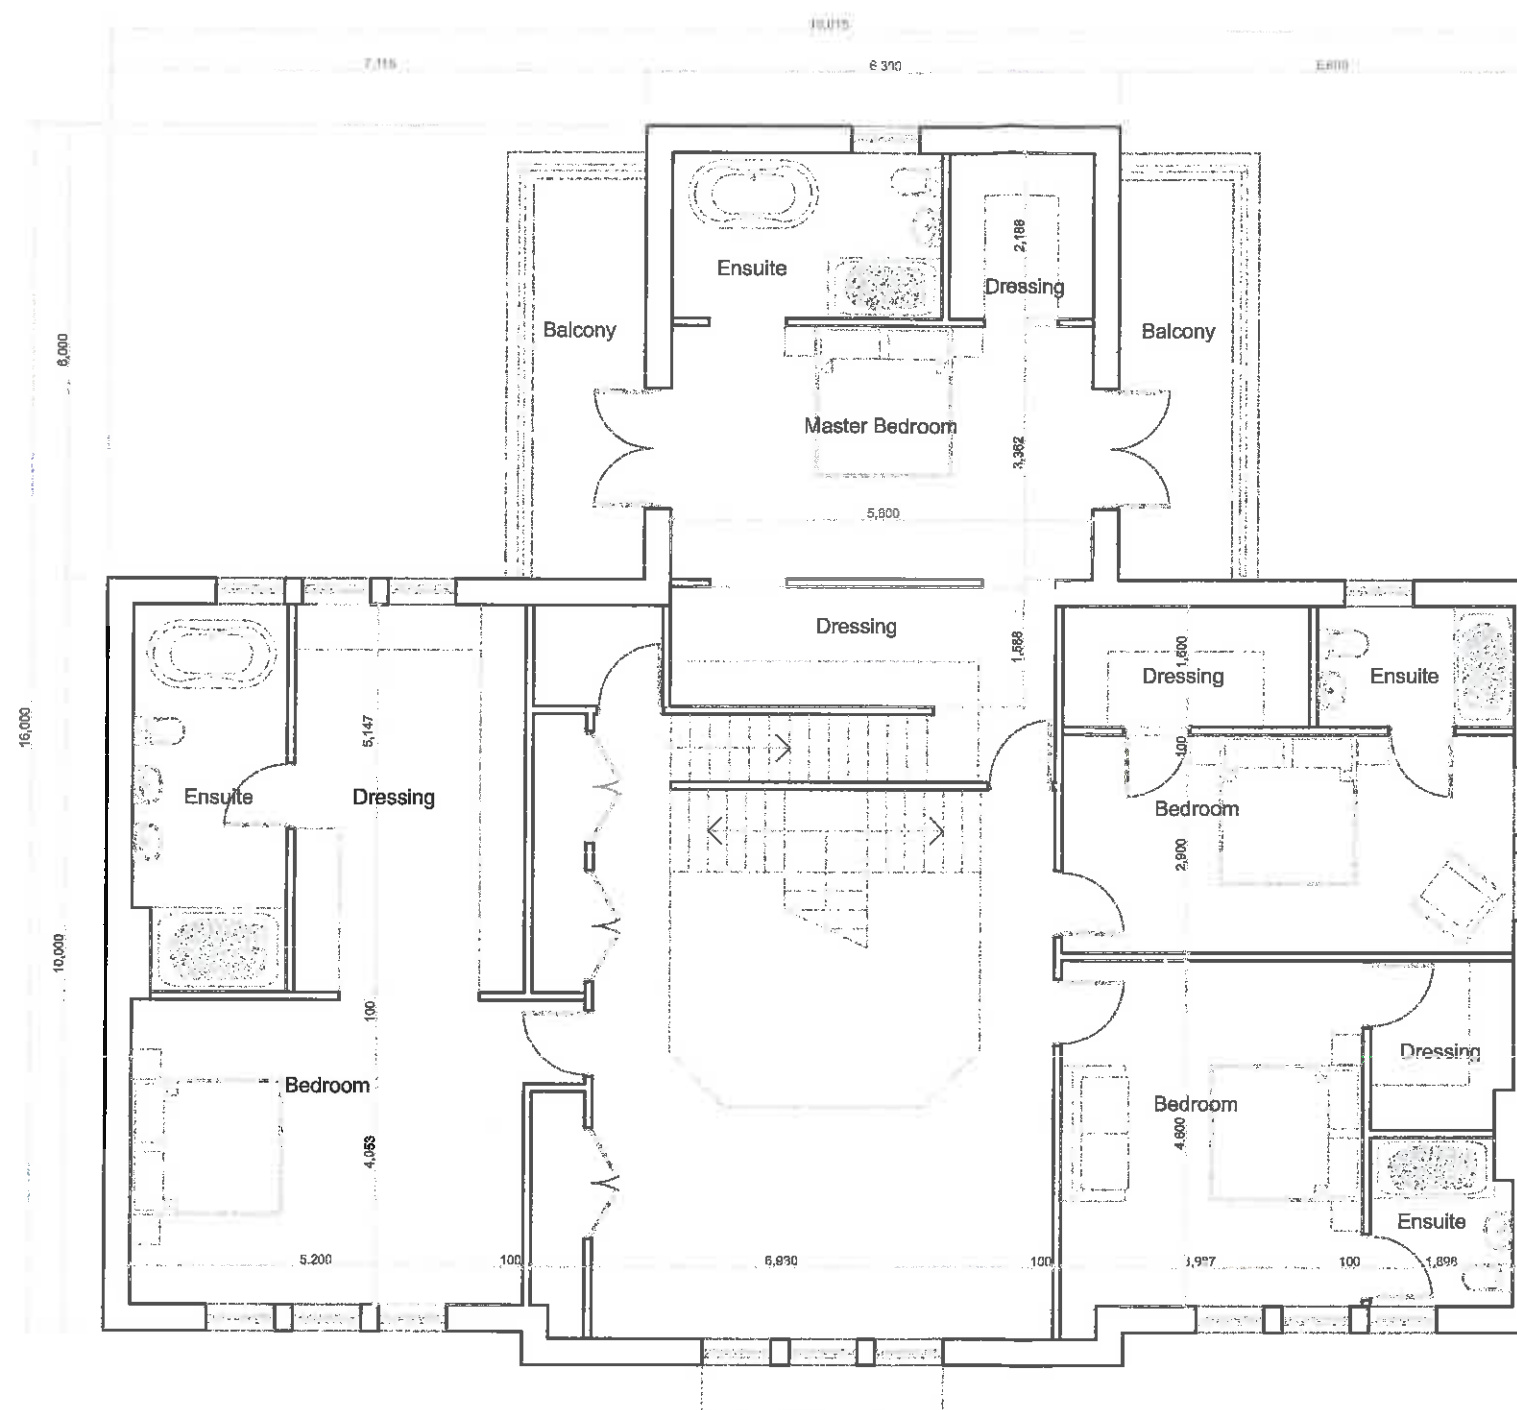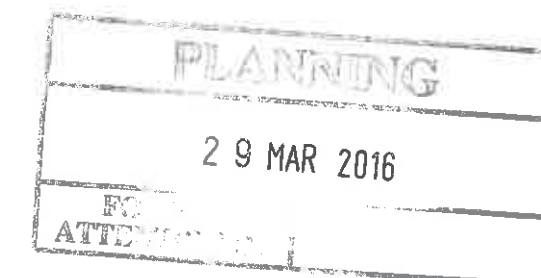

First Floor Plan 202m²

3201600000

Rev	Description	Date
-----	-------------	------

Project: Bennetts Close
BB7 9AF

Status: Planning Application

Client: Westbridge Developments Ltd

Drawing Title: Plot 5 First Floor Plan New Build

Project No: 010-327



Drg No:	Rev:
53	A

Scale: 1:100 @ A3

3D.G design
architectural consultants
11 Layland House Lancashire Business Park
Canterton Way Layland Lancashire PR26 6TY
t: 01772 367 150
e: studio@3dgdgdesign.co.uk
w: www.3dgdgdesign.co.uk



DO NOT SCALE FROM THIS DRAWING.
Use written dimensions only, if in doubt ASK
This drawing is protected under the copyright of 3D.G design

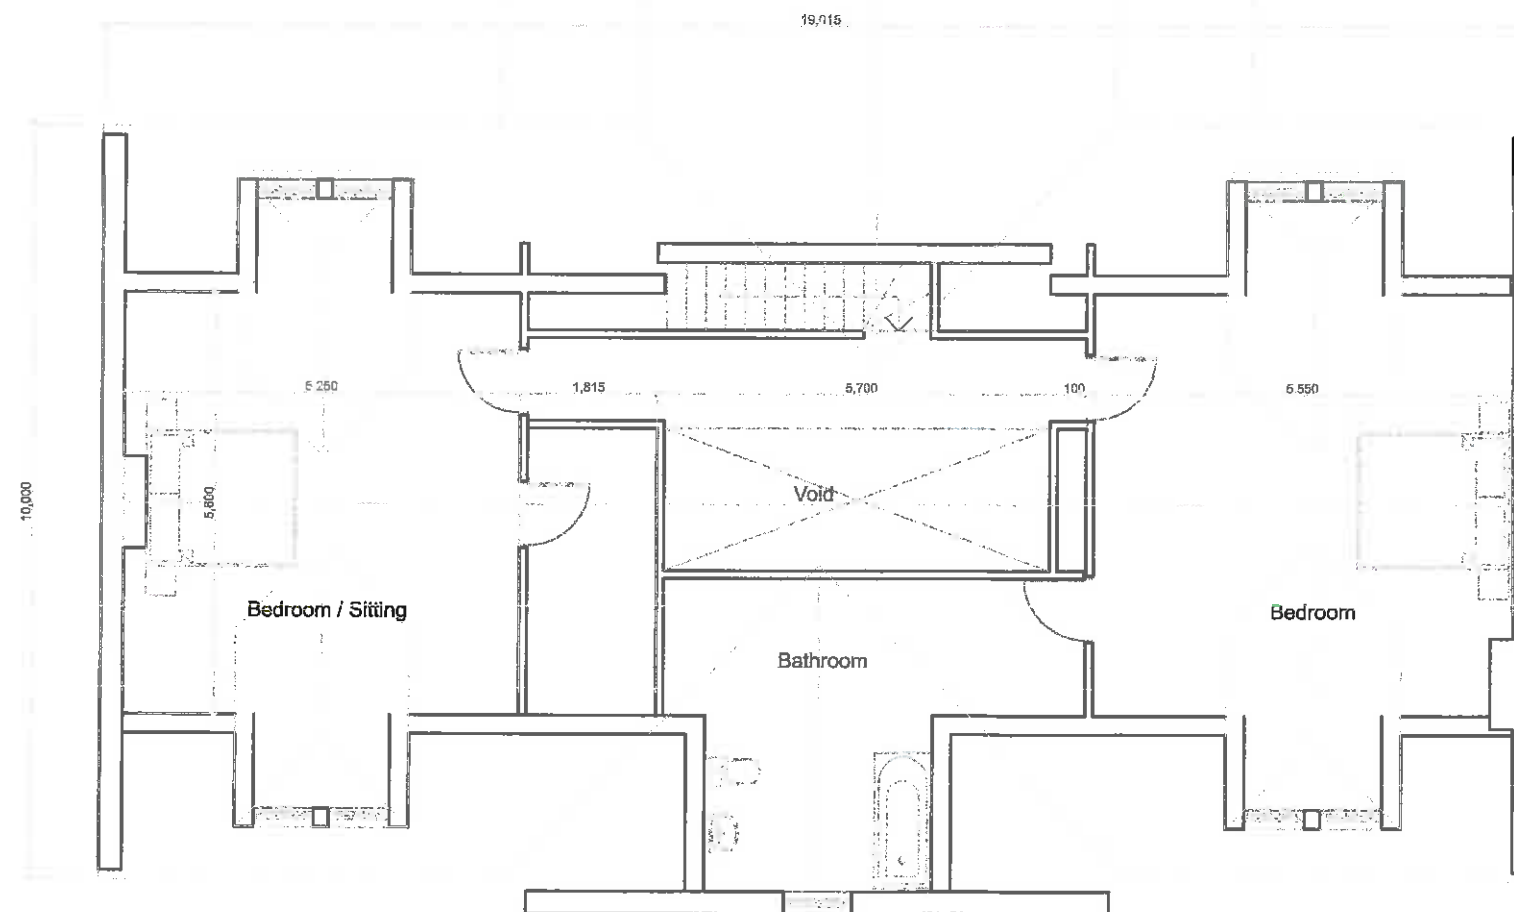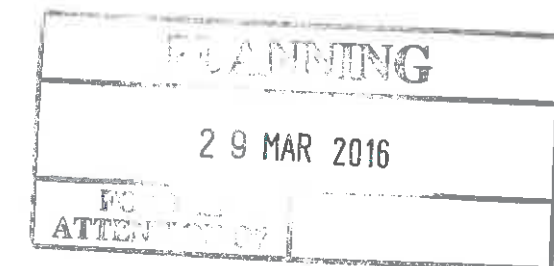

Second Floor Plan 113m²

320160275P

A	External dimensions added	28.03.16
Rev	Description	Date
Project: Bennetts Close BB7 9AF		
Status: Planning Application		
Client: Westbridge Developments Ltd		
Drawing Title: Plot 5 Second Floor New Build		
Project No: 010-327		
Dwg No: 54	Rev: A	3D.G design architectural consultants 11 Leyland House Lancashire Business Park Centurion Way Leyland Lancashire PR25 6TY t: 01772 387 150 e: studio@3dgdgdesign.co.uk w: www.3dgdgdesign.co.uk
Scale: 1:100 @ A3		

DO NOT SCALE FROM THIS DRAWING.
Use written dimensions only, if in doubt ASK
This drawing is protected under the copyright of 3D.G design

Materials

Natural blue grey slate

Natural stone, walling and details

White Render

White timber windows



Front Elevation



Side Elevation



Rev	Description	Date
Project: Bennetts Close BB7 9AF		
Status: Planning Application		
Client: Westbridge Developments Ltd		
Drawing Title: Plot 5 Elevations 1 of 2		
Project No: 010-327		
Drg No: 55	Rev:	
Scale: 1:100 @ A3		
3D.Gdesign architectural consultants 11 Leyland House Lancashire Business Park Canterton Way Leyland Lancashire PR26 6TY t: 01772 367 150 e: studio@3dgdesign.co.uk w: www.3dgdesign.co.uk		

DO NOT SCALE FROM THIS DRAWING.
Use written dimensions only, if in doubt ASK
This drawing is protected under the copyright of 3D.G design



Rear Elevation




Side Elevation

320160275P


Rev	Description	Date
Project: Bennetts Close BB7 9AF		
Status: Planning Application		
Client: Westbridge Developments Ltd		
Drawing Title: Plot 5 Elevations 2 of 2		
Project No: 010-327		
Drg No: 56	Rev:	
Scale: 1:100 @ A3		
3D.G design architectural consultants 11 Leyland House Lancashire Business Park Centurion Way Leyland Lancashire PR25 6TY t: 01772 367 150 e: studio@3dgdgdesign.co.uk w: www.3dgdgdesign.co.uk		

DO NOT SCALE FROM THIS DRAWING.
Use written dimensions only, if in doubt ASK

This drawing is protected under the copyright of 3D.G design

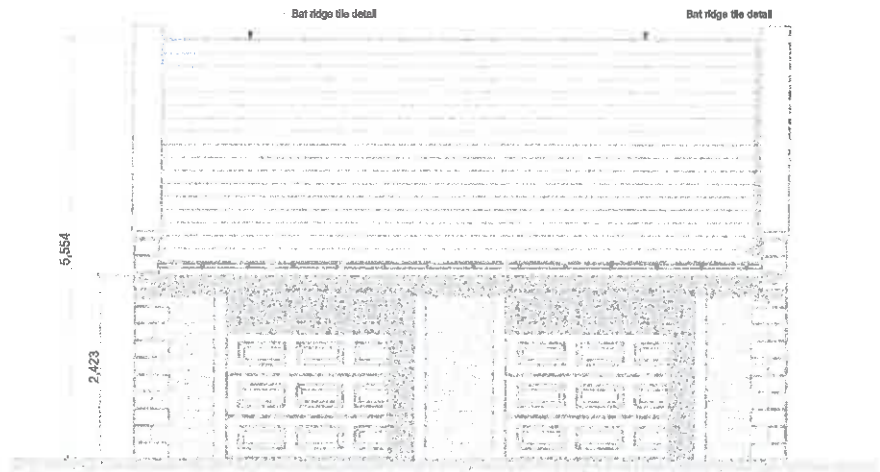


Front Elevation

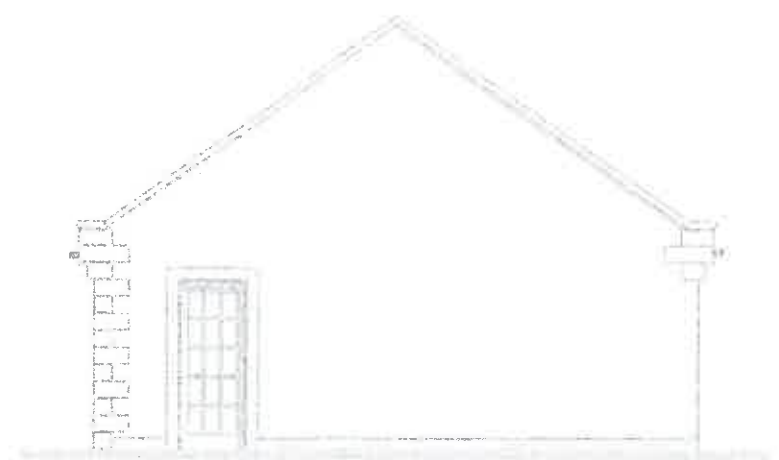

Side Elevation



Rear Elevation

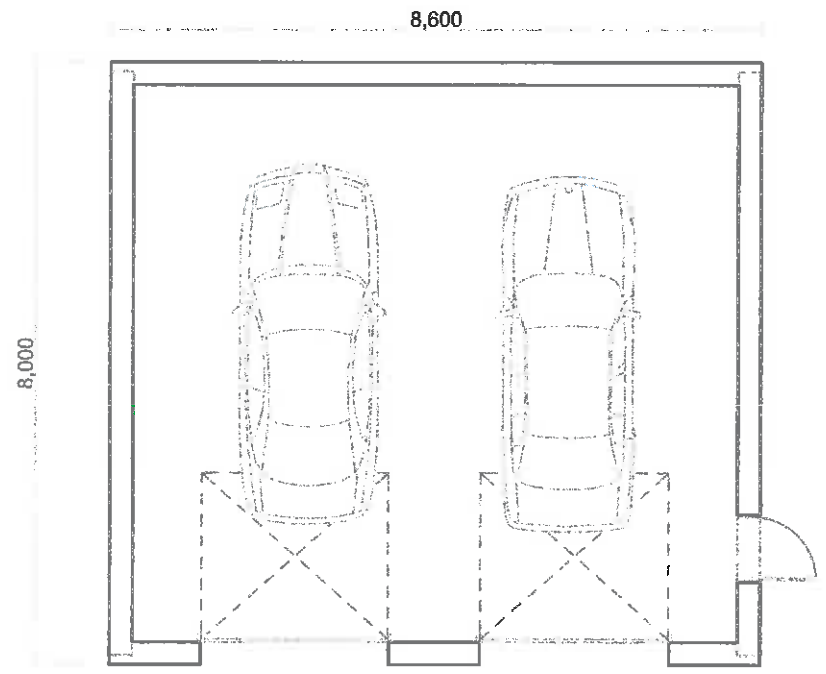

Plan



Side Elevation

320460255

Rev	Description	Date
Project: Bennetts Close BB7 9AF		
Status: Planning Application		
Client: Westbridge Developments Ltd		
Drawing Title: Plot 5 Garage		
Project No: 010-327		
Drg No: 57	Rev:	
Scale: 1:100 @ A3		
3D.G design architectural consultants 11 Leyland House Lancashire Business Park Centurion Way Leyland Lancashire PR26 6TY t: 01772 367 150 e: studio@3dgdesign.co.uk w: www.3dgdesign.co.uk		