



Existing Garage 01: LHS Elevation
Scale 1:100

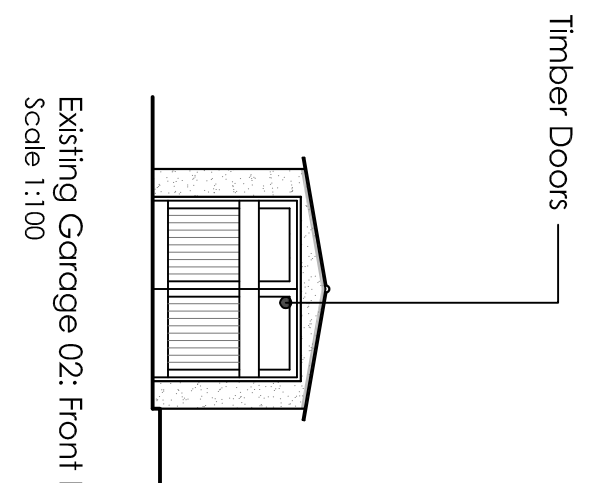

Corrugated Sheeting


Existing Garage 02: RHS Elevation
Scale 1:100

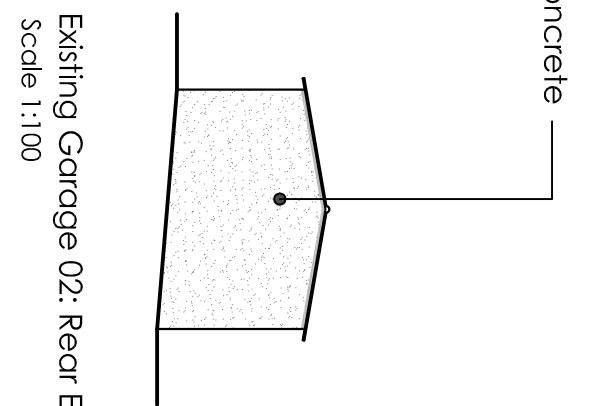


Existing Garage 02: LHS Elevation
Scale 1:100




Existing Garage 01: Plan
Scale 1:100

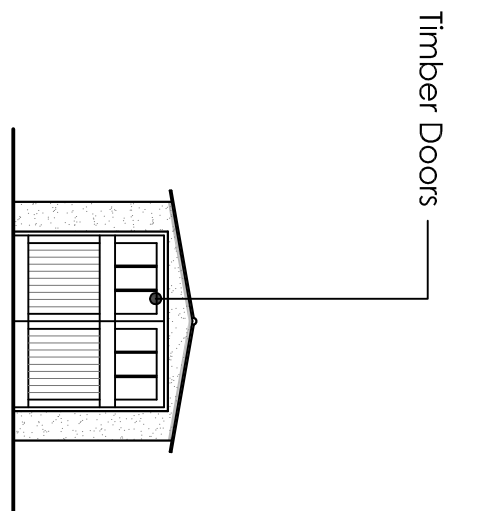


Existing Garage 03: Front Elevation
Scale 1:100

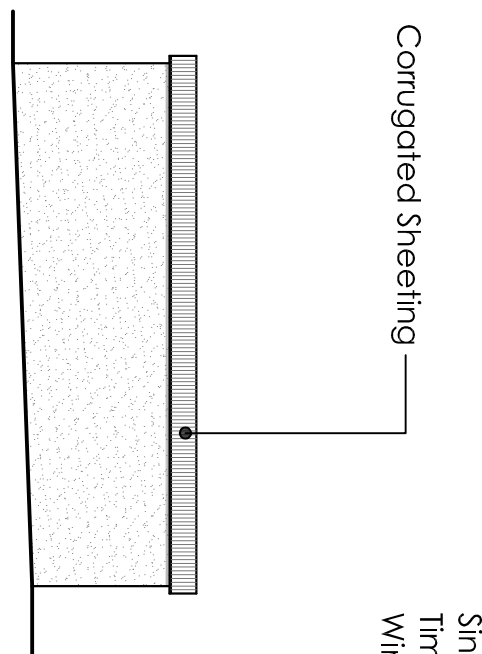


Existing Garage 03: RHS Elevation
Scale 1:100

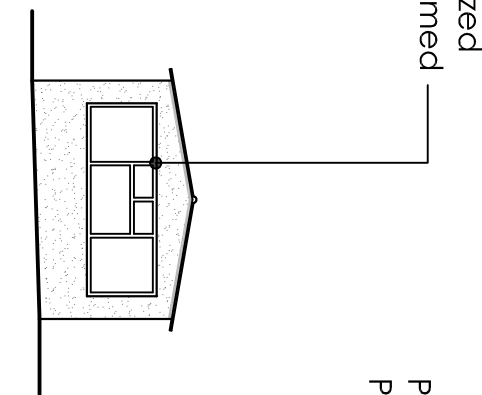


Existing Garage 03: Rear Elevation
Scale 1:100

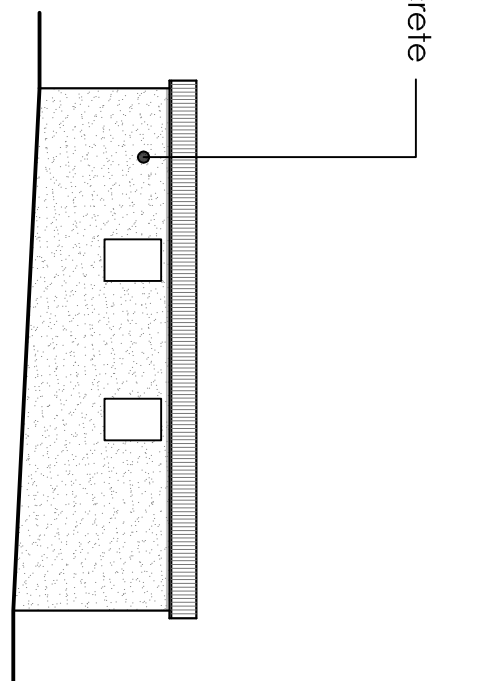


Existing Garage 03: LHS Elevation
Scale 1:100

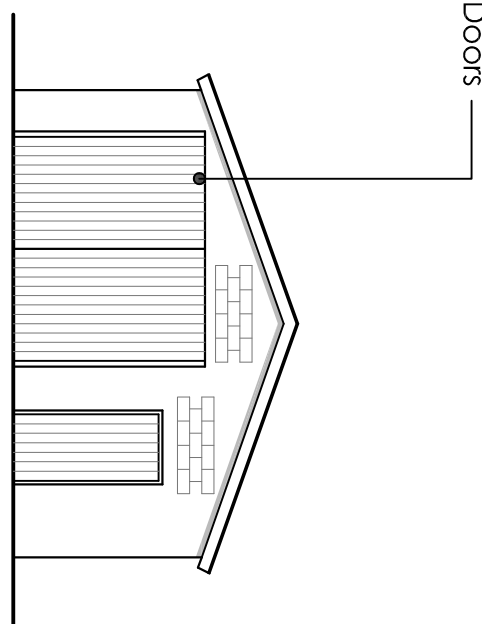


Existing Garage 04: Front Elevation
Scale 1:100

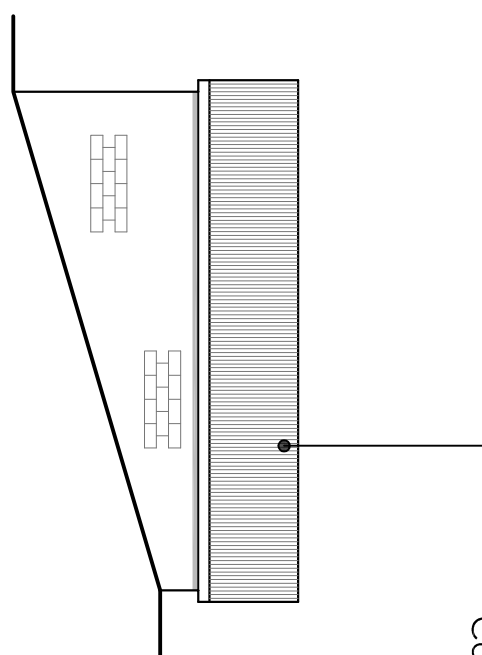


Existing Garage 04: RHS Elevation
Scale 1:100

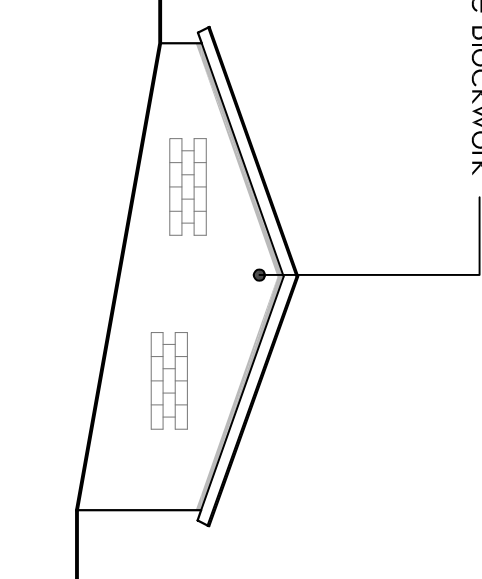


Existing Garage 04: Rear Elevation
Scale 1:100

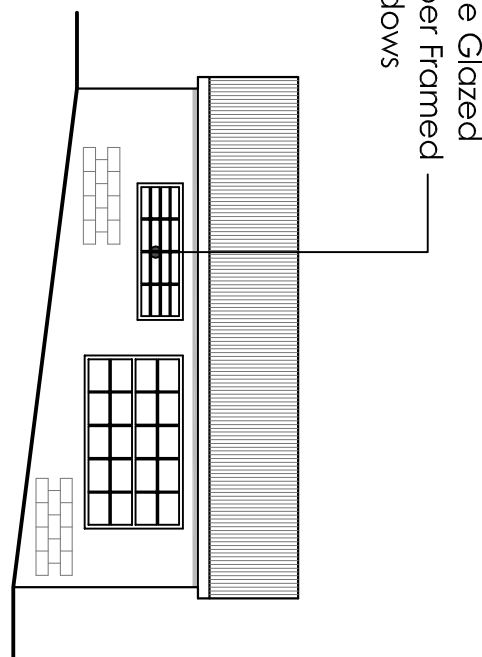


Existing Garage 04: LHS Elevation
Scale 1:100

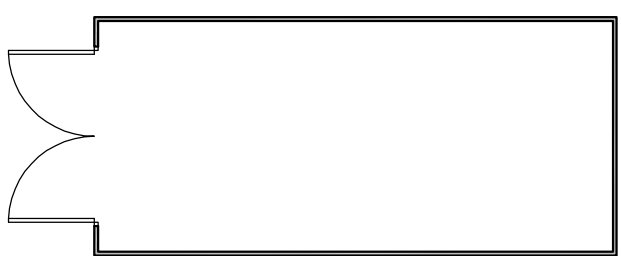

Existing Garage 03: Plan
Scale 1:100

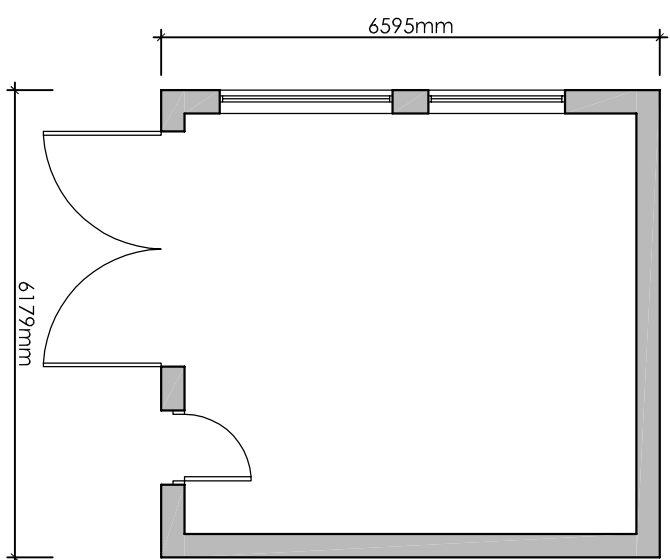

Existing Garage 04: Plan
Scale 1:100

 

no. by chg. revision	date
Client	
Mr S Stansfield	

Drawing Title		
Existing Garages - Plans and Elevations		
Scale	Date	Drawn
As Shown @ 1/4" = 1'-0"	Jan 2015	MF