

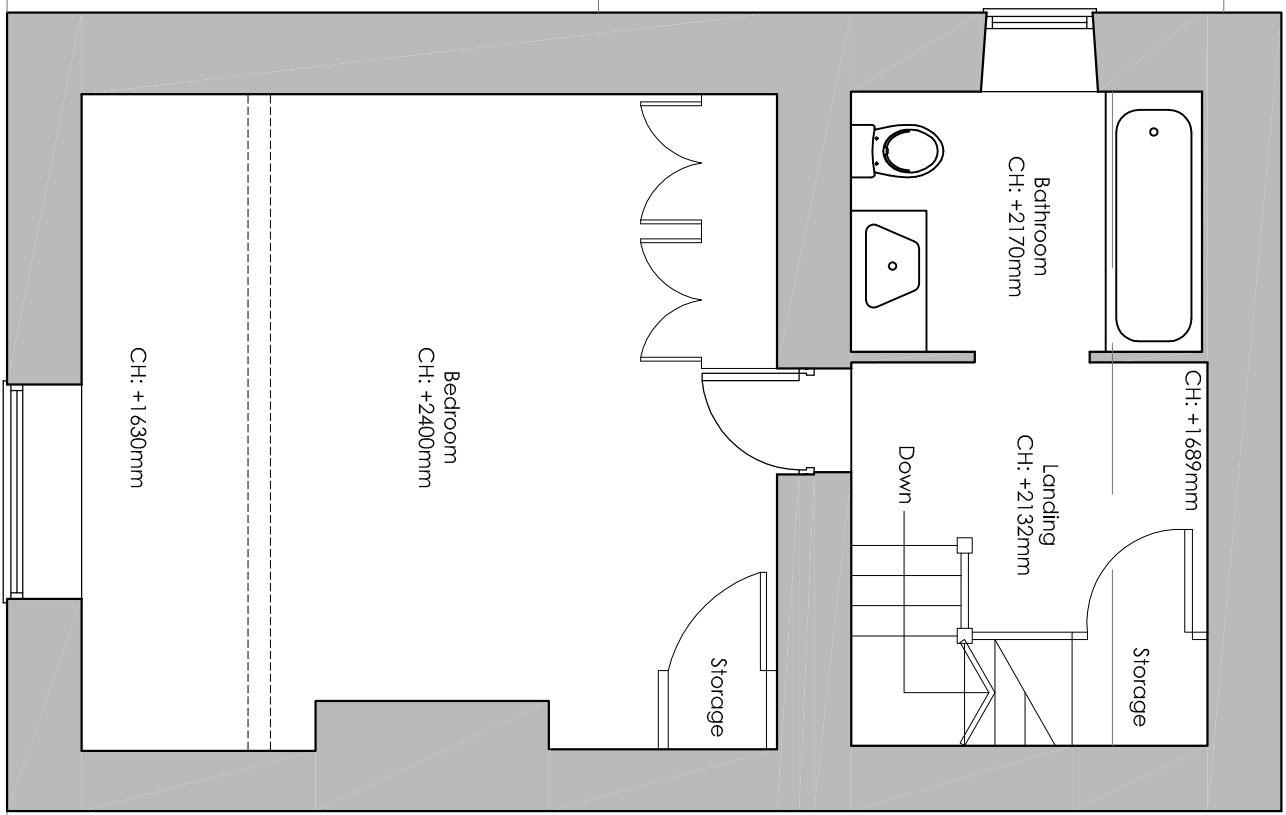
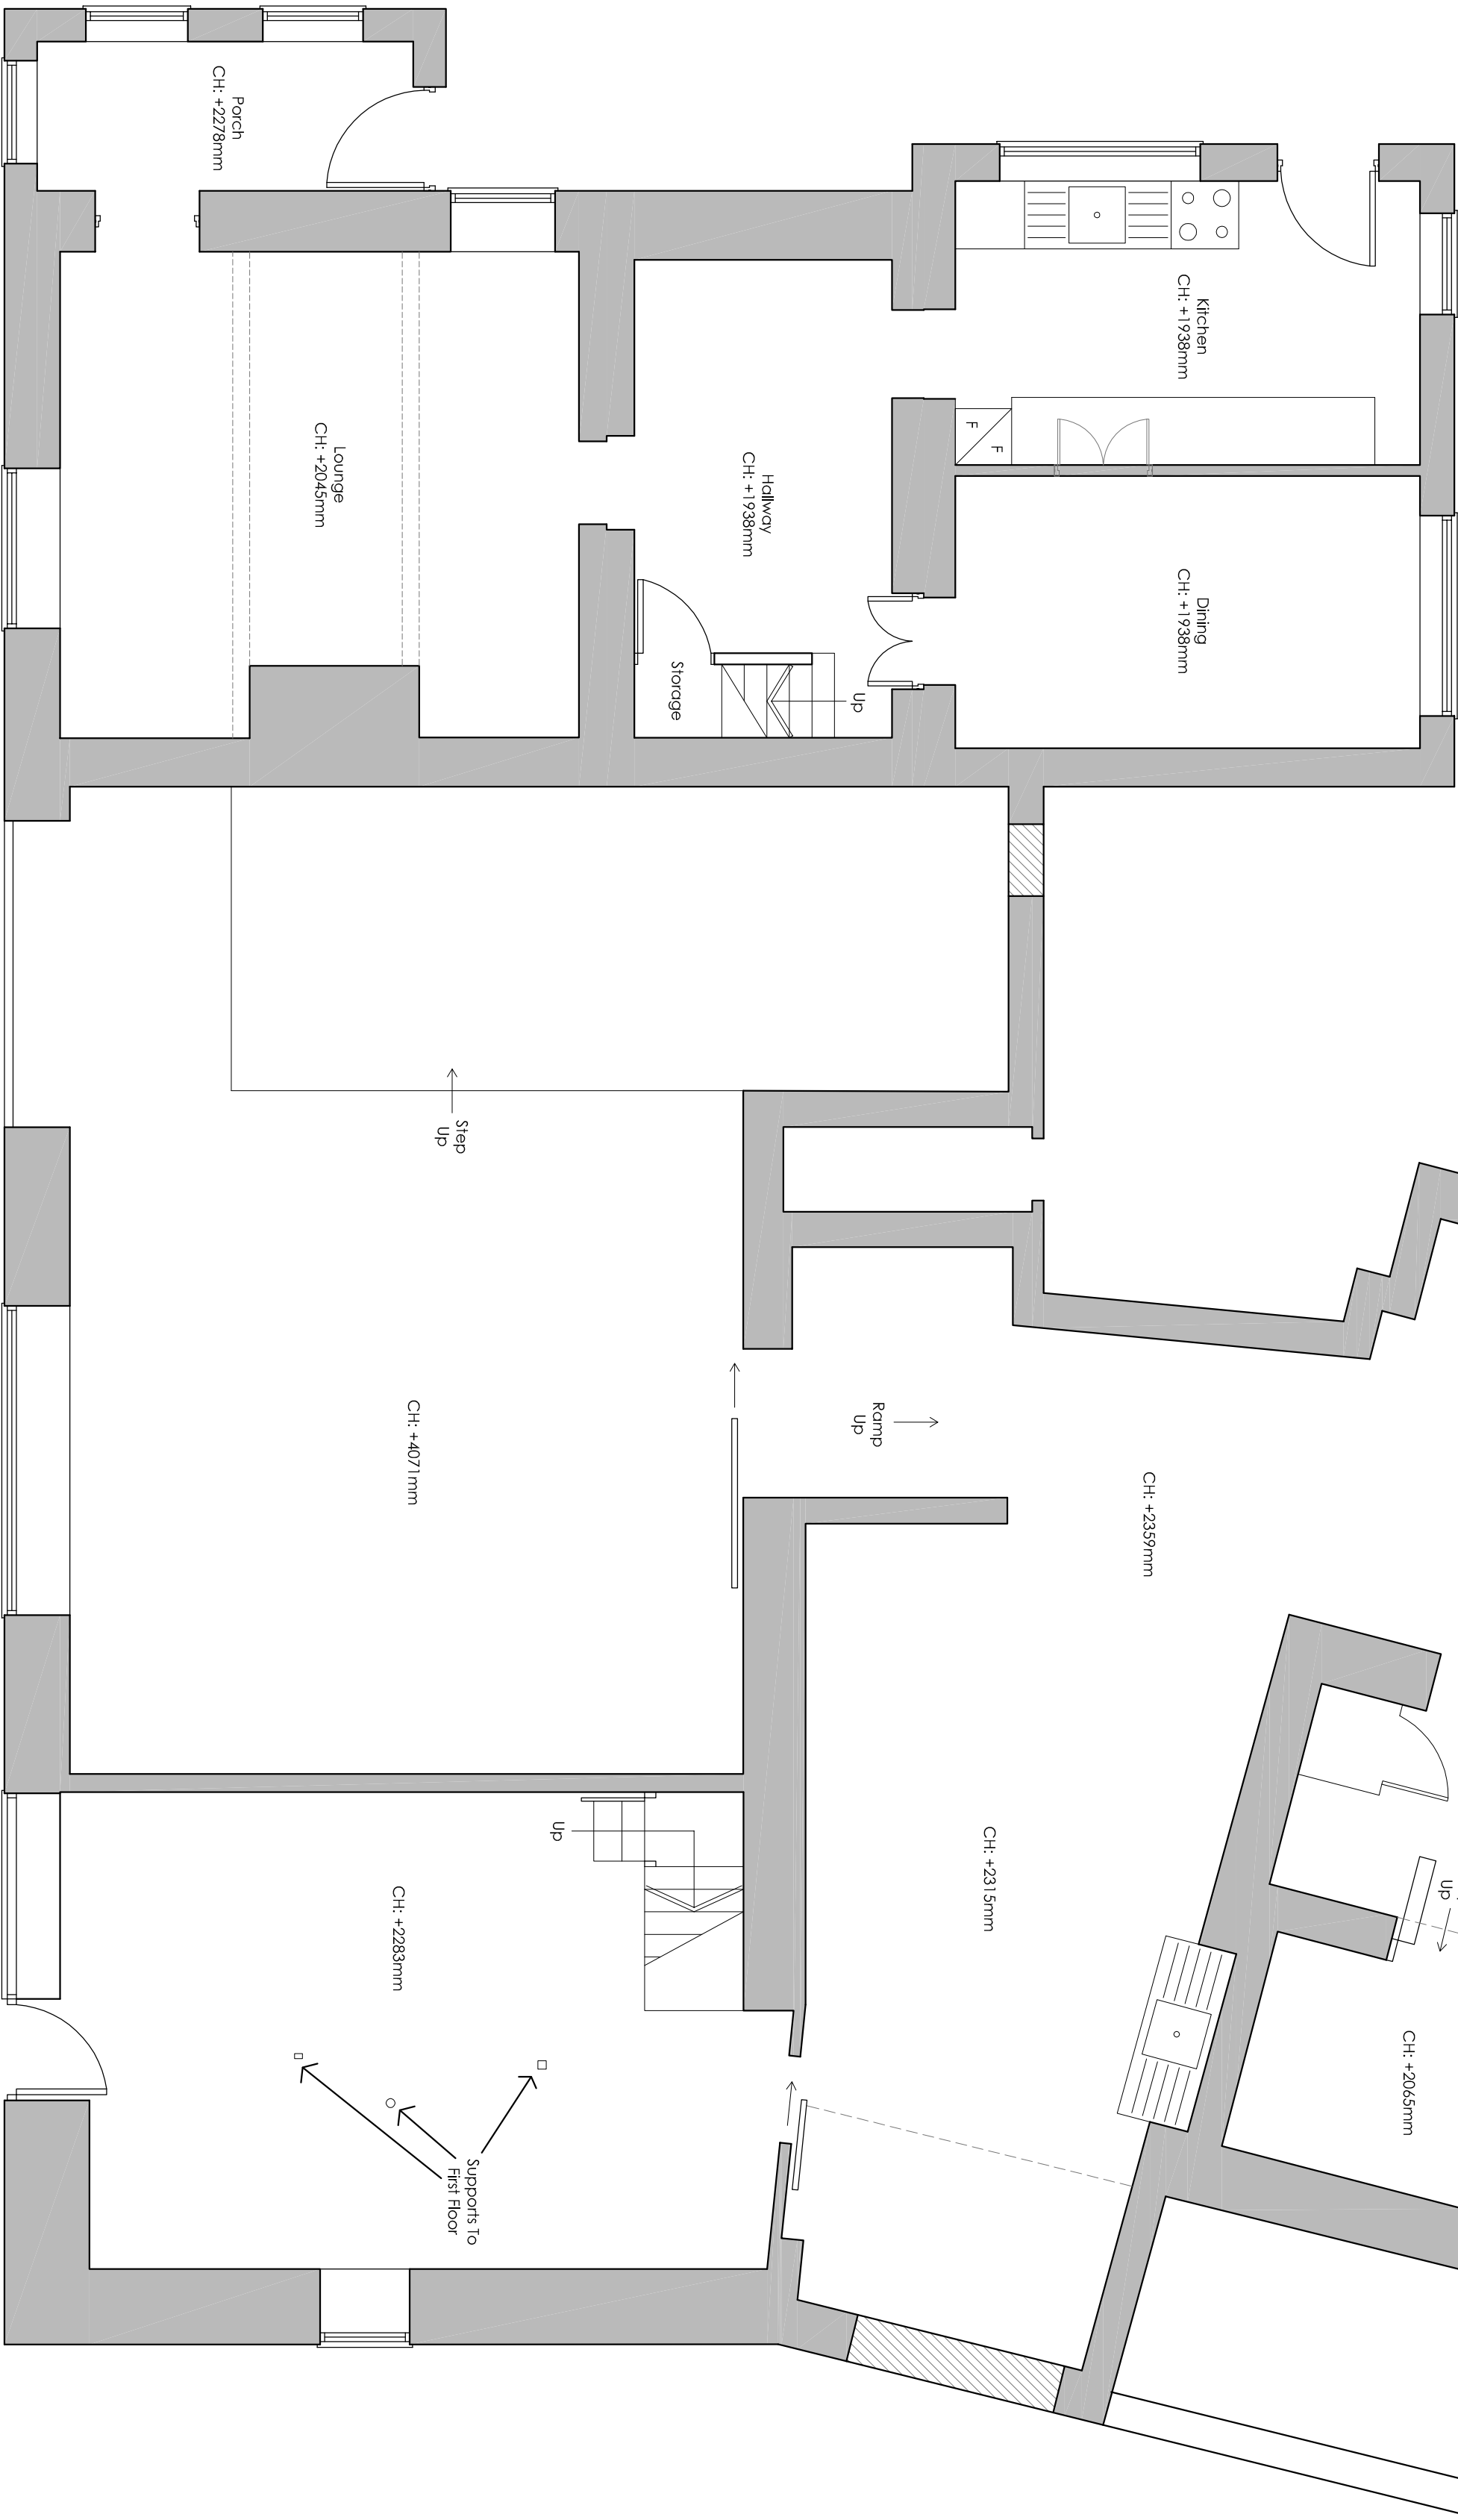
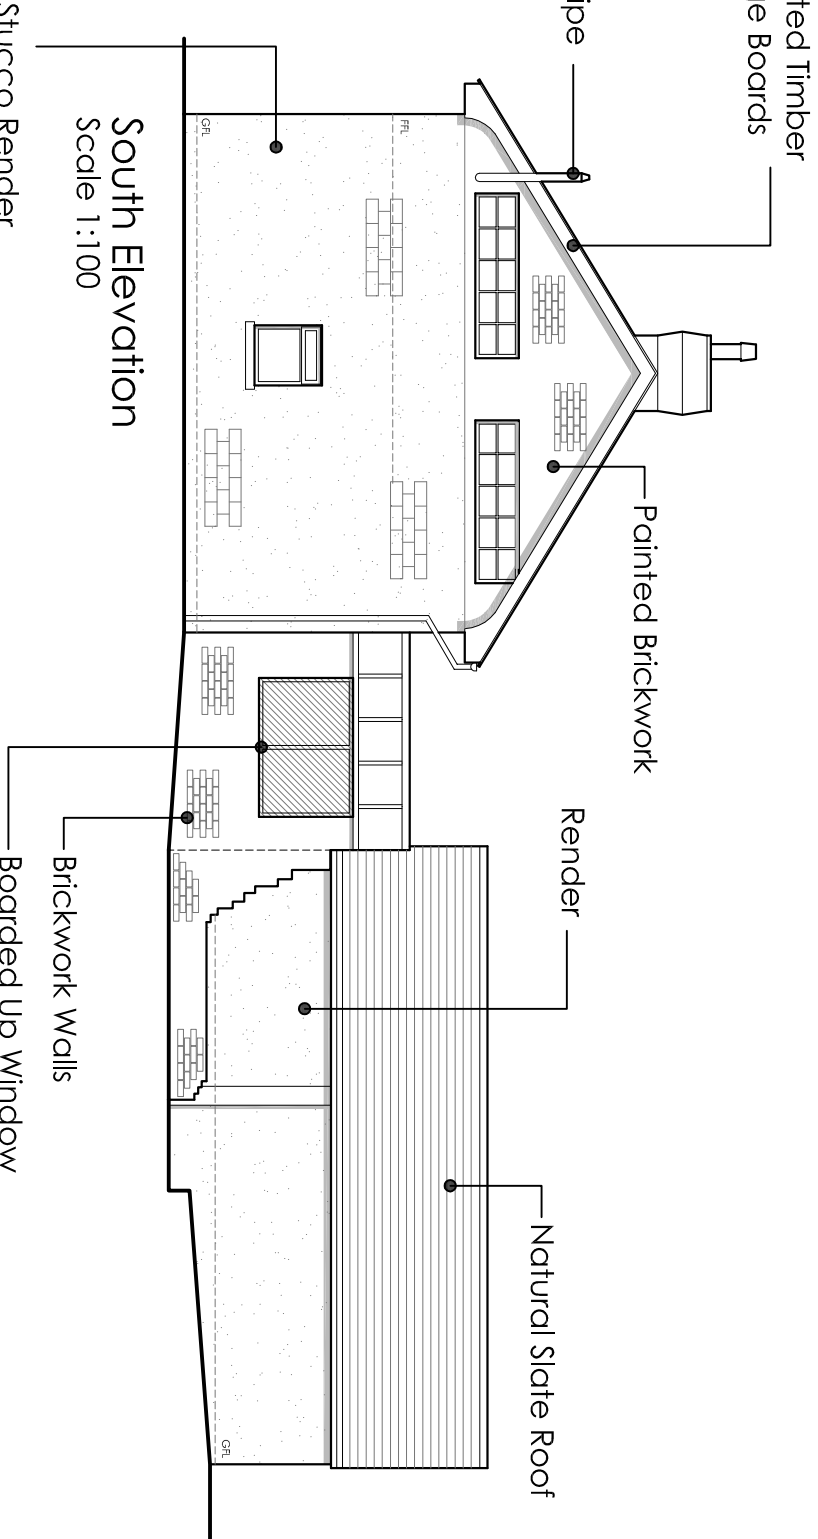
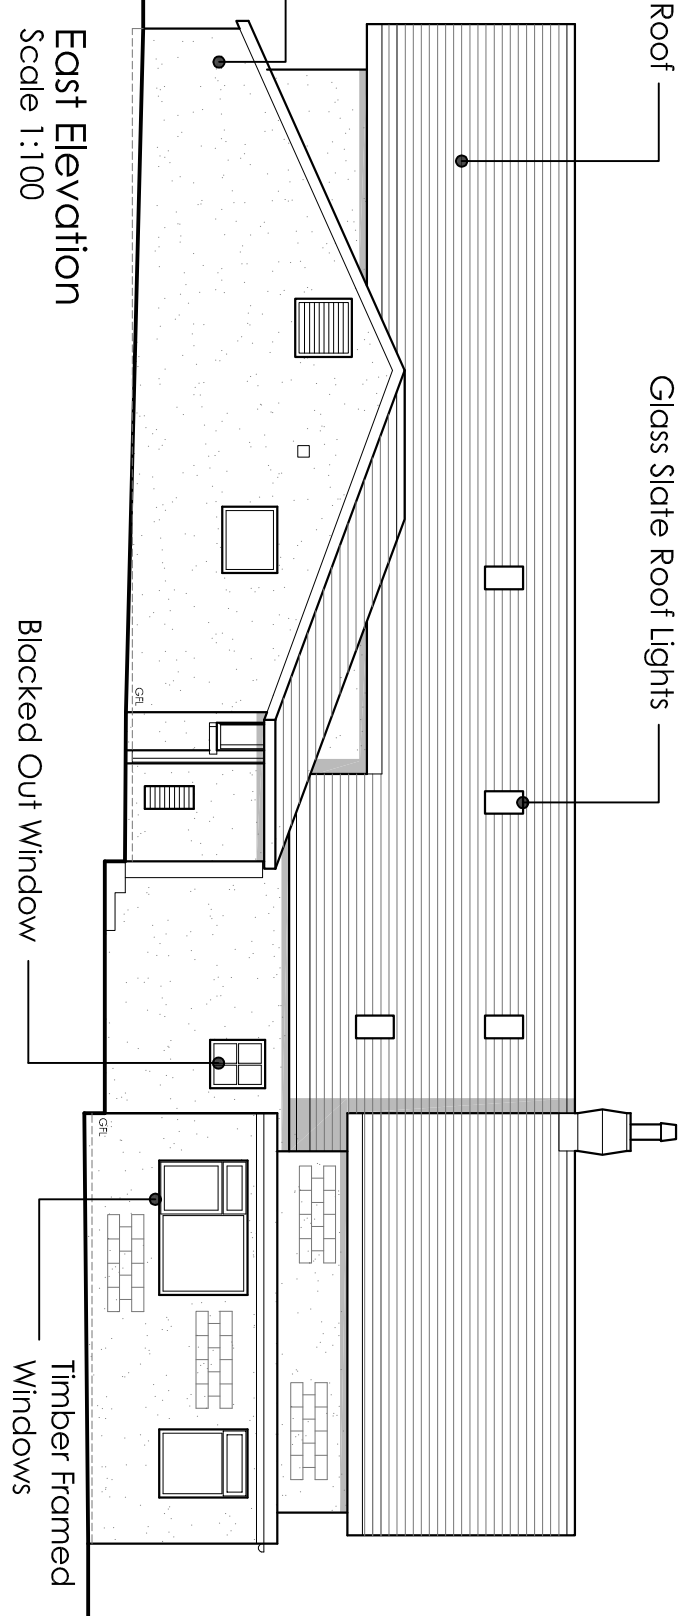
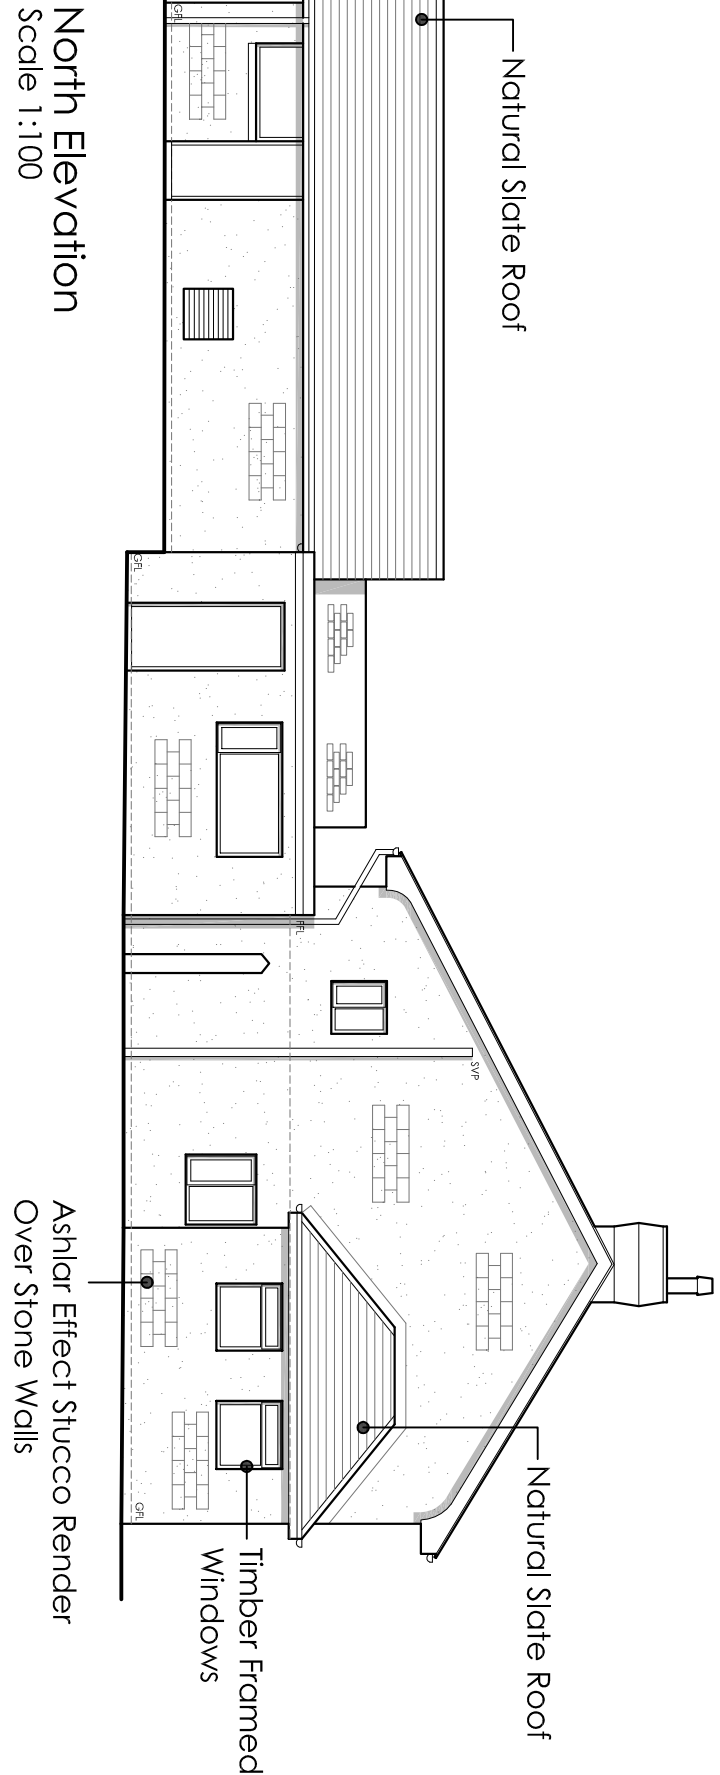


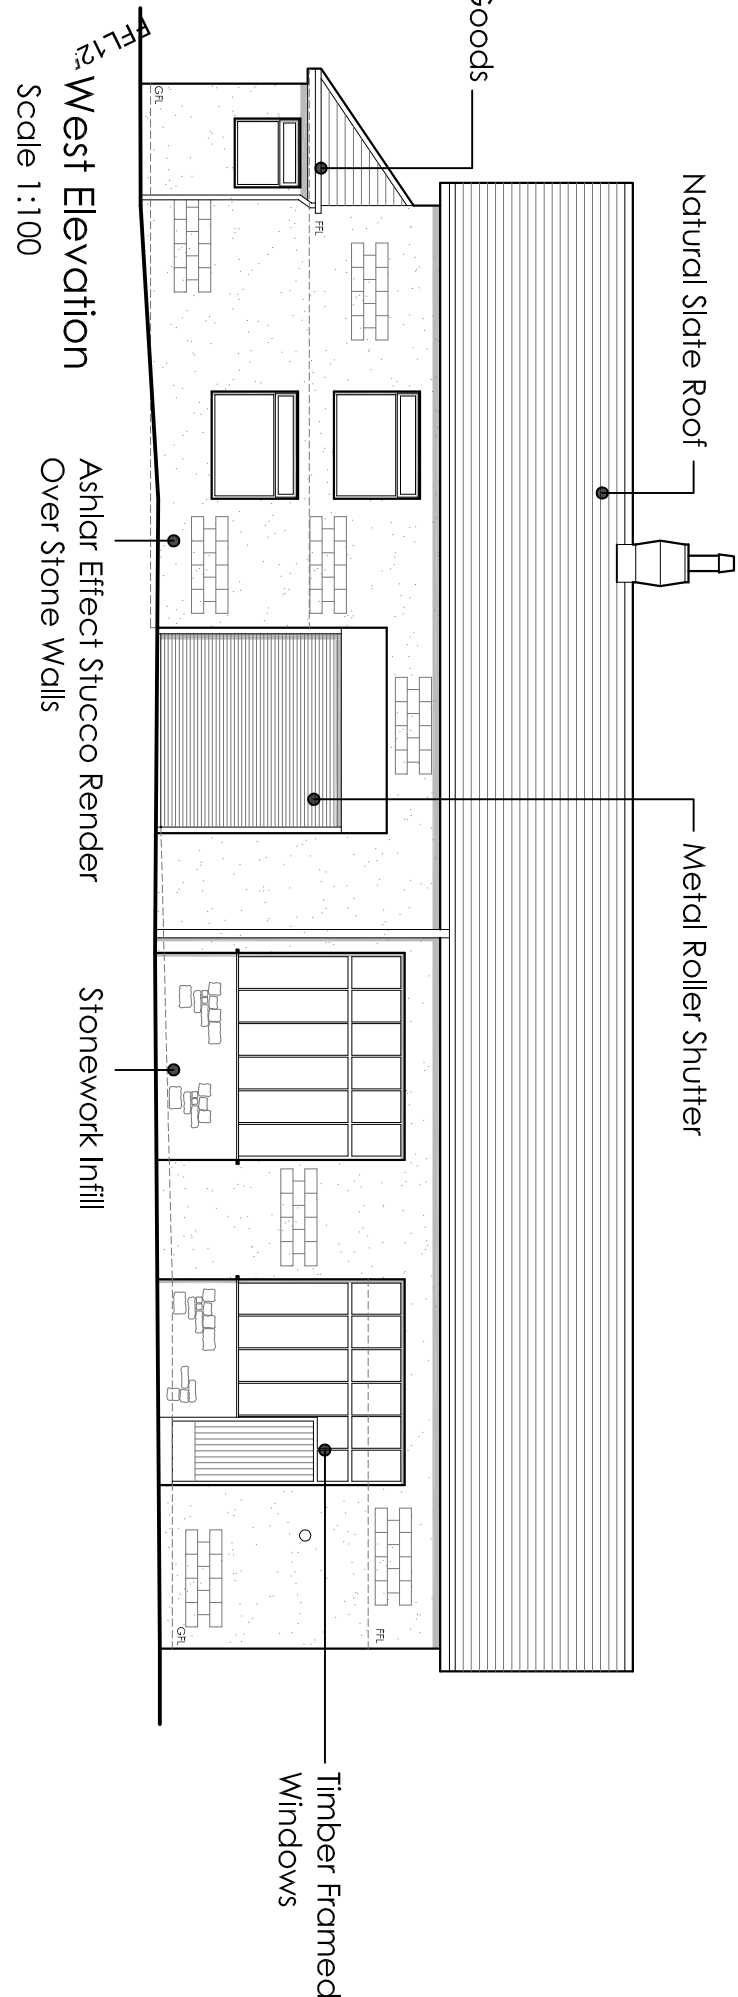


First Floor Plan

Scale 1:50

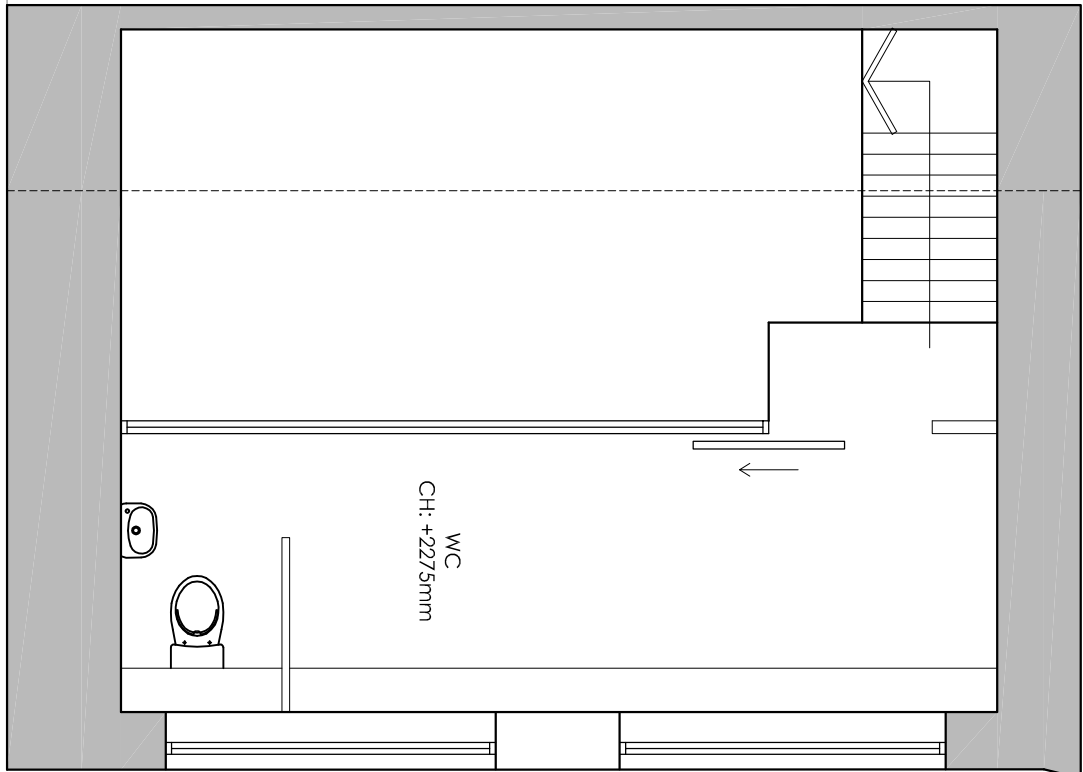

Ground Floor Plan

Scale 1:50

 

Client: Mr S Stanfield
To: The
Thorn Cottage
12 Knowsley Road
Widipshire

Project Name: Existing Plans and Elevations

Date: 15th Jan 2015
As Shown@15th Jan 2015

SUNDERLAND PEACOCK & ASSOCIATES LTD.
ARCHITECTS
4733 -E02