




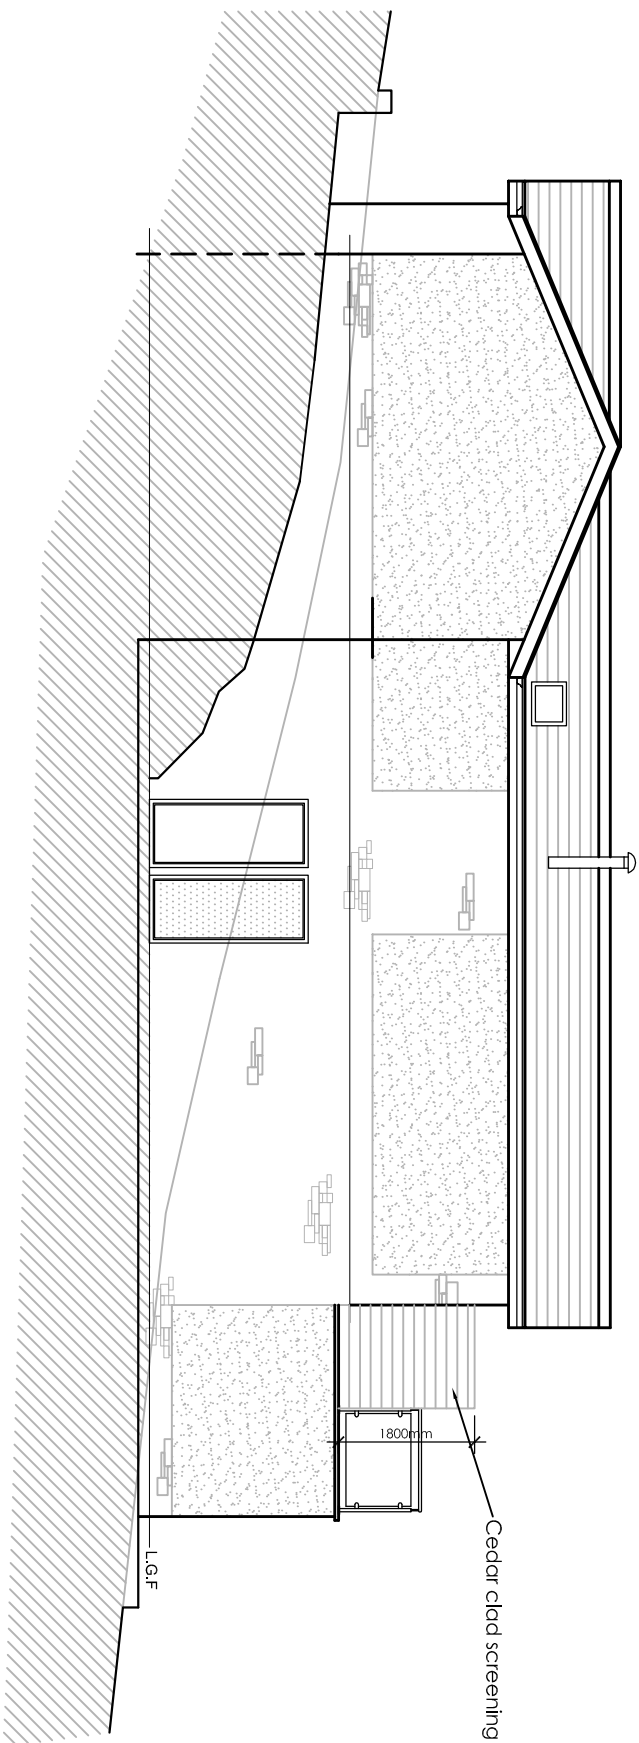


North West Elevation
1:100 Scale

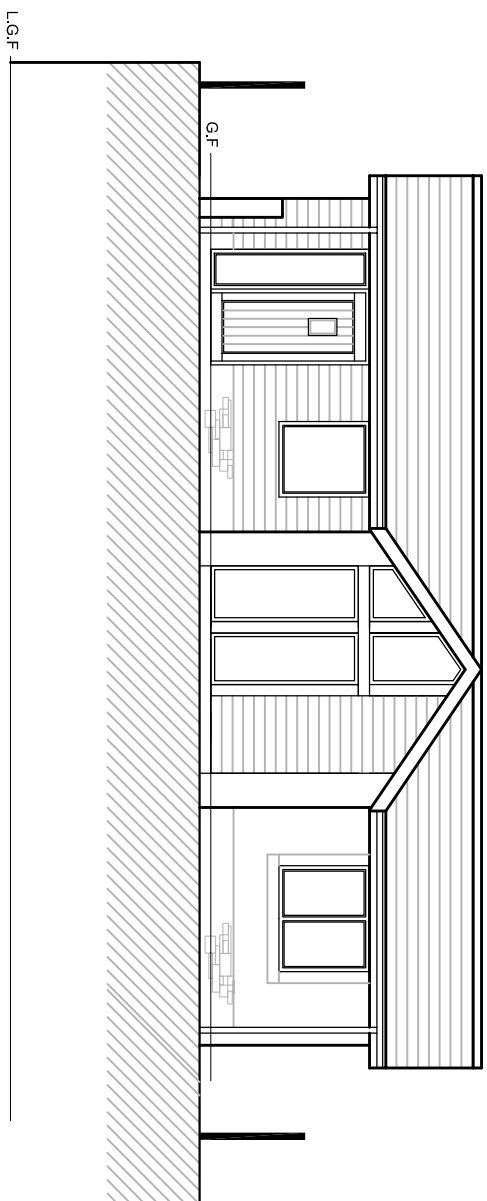


North East Elevation
1:100 Scale

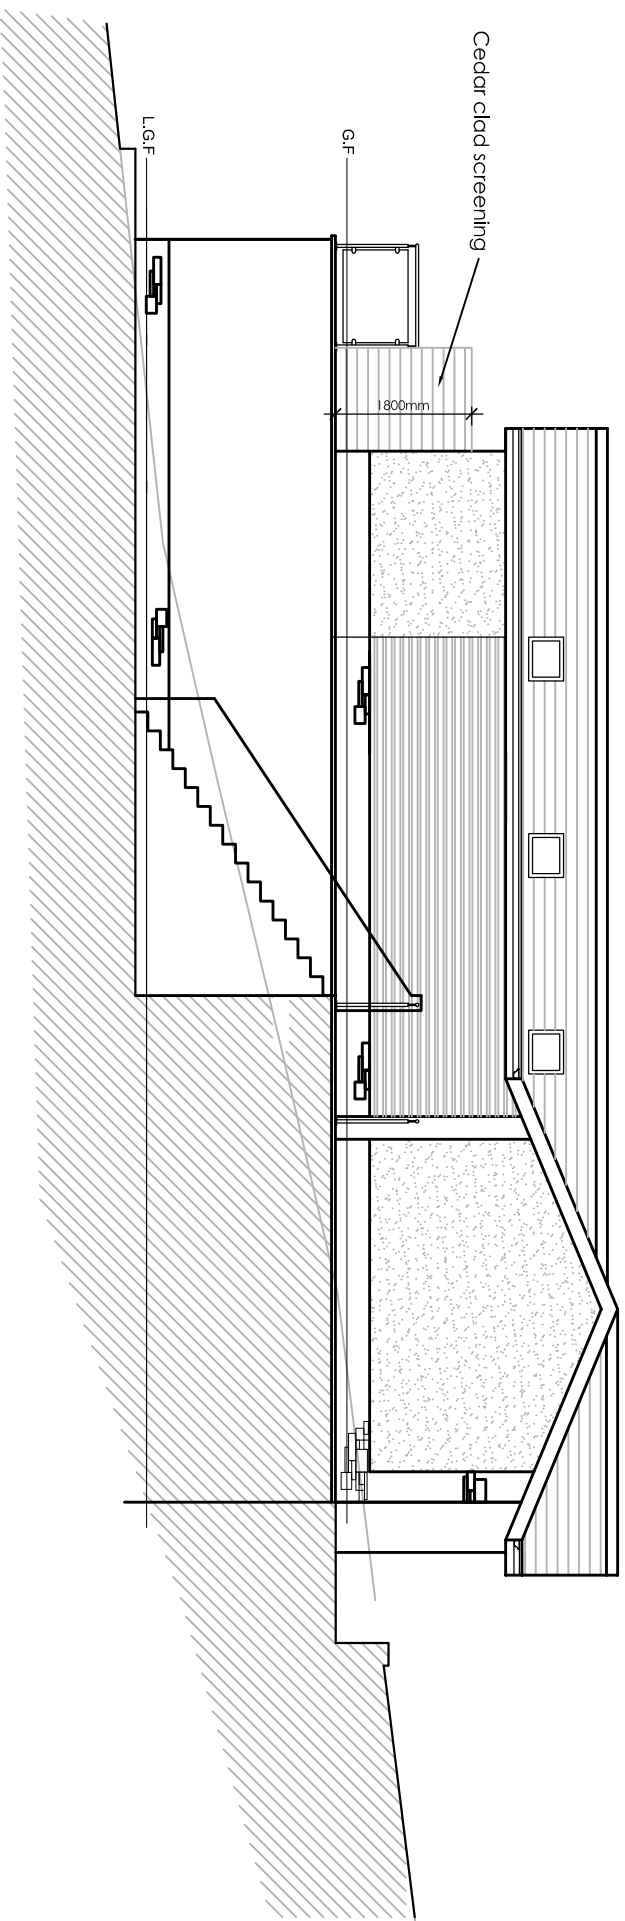


South East Elevation
1:100 Scale

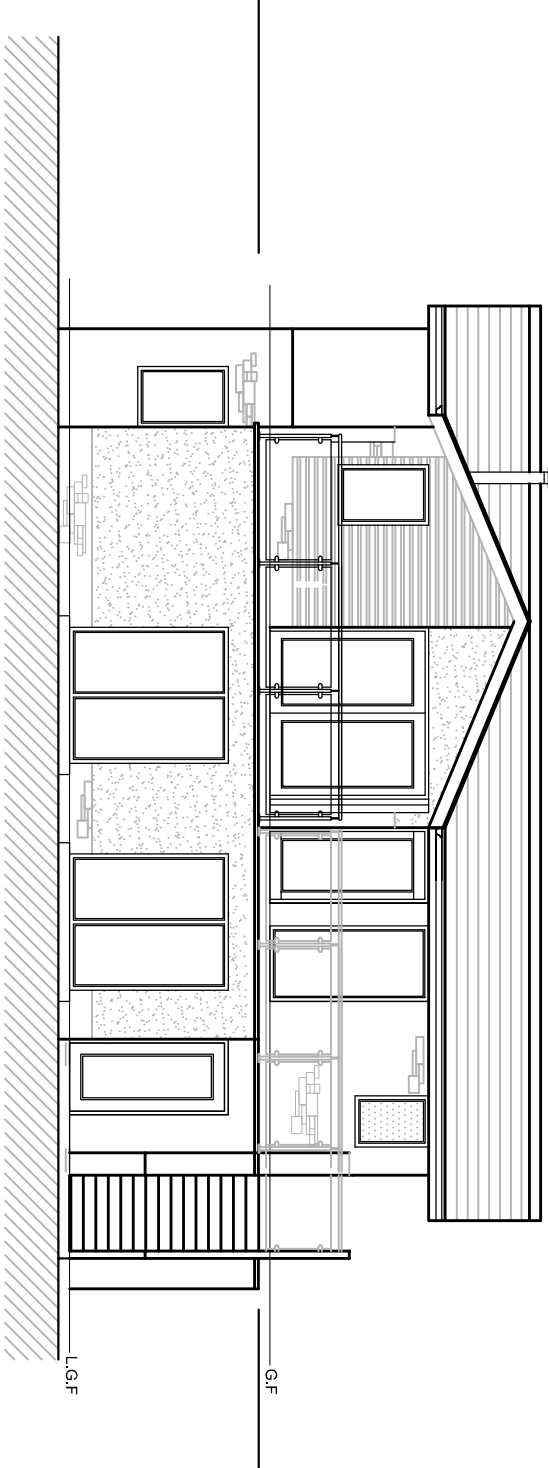

South West Elevation
1:100 Scale

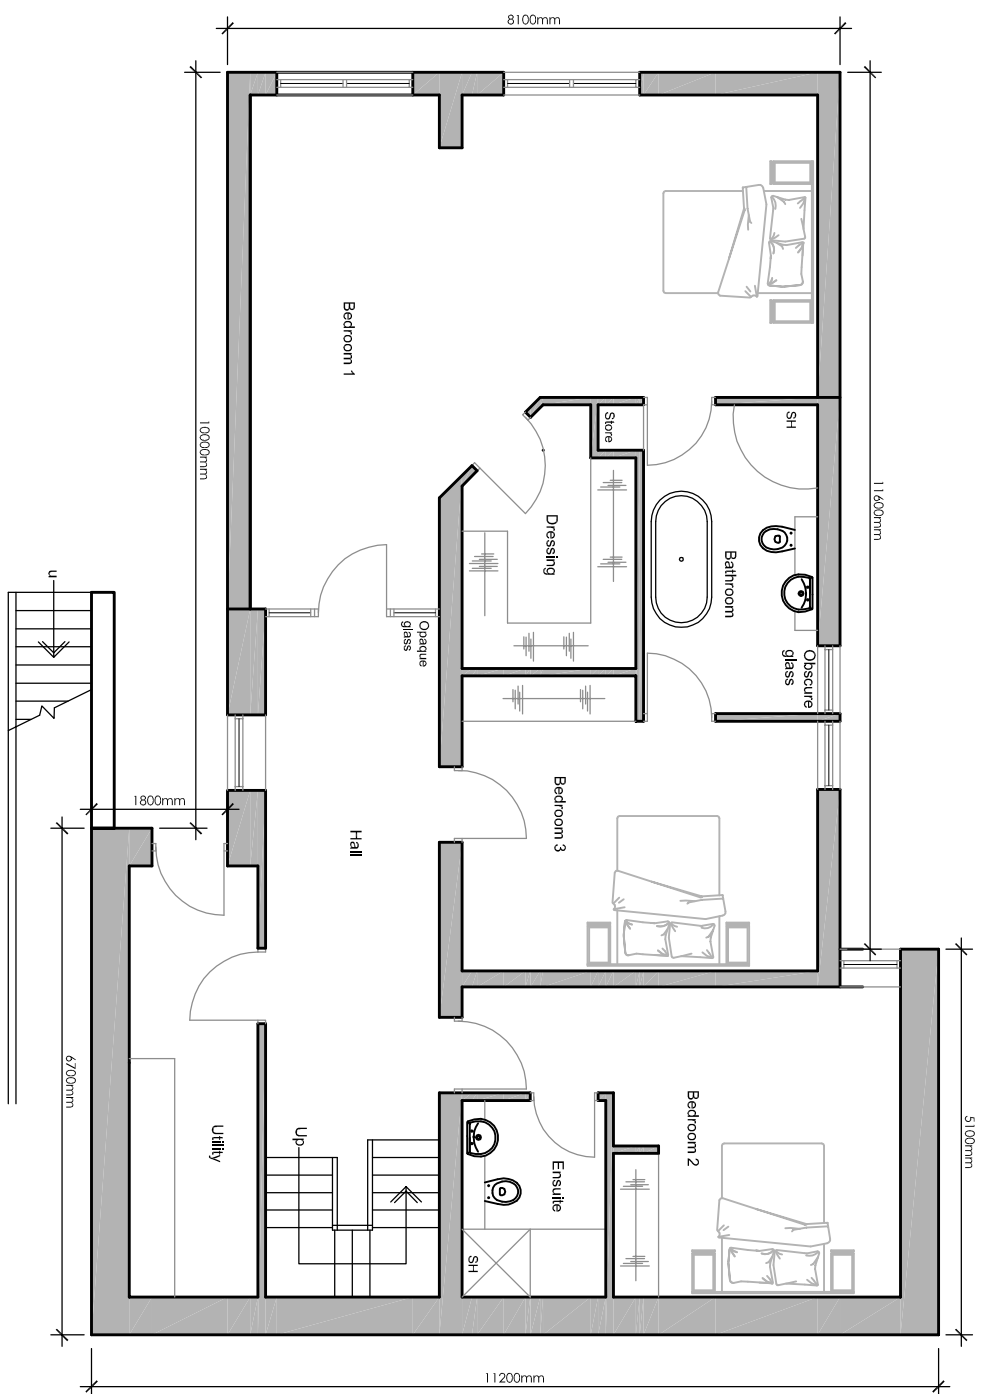

Proposed Lower Ground Floor Plan
1:100 Scale

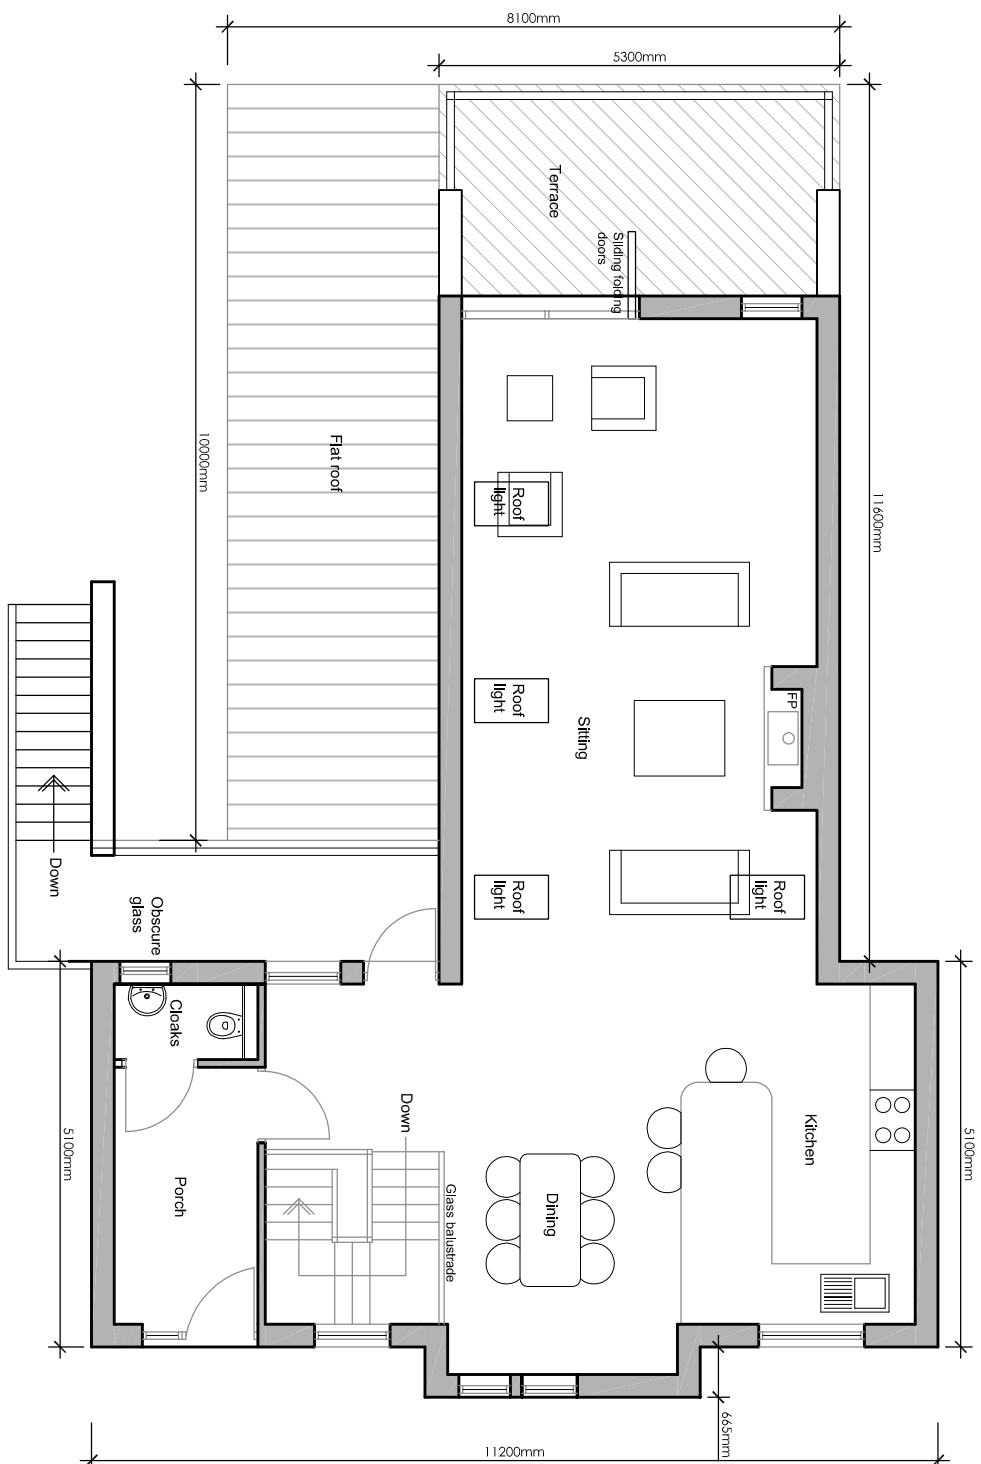

Proposed Ground Floor Plan
1:100 Scale

Rev A: Amendments as per JWC email CH 11.03.16
Client: Mr and Mrs Harrison
Job Title: Proposed New Dwelling - Plot 4
8 Hammond Drive
Read

Drawing Title			
Proposed Floor Plans and Elevations			
Scale	Date	Drawn	Checked
1:100 @ A1	Jan 2016	Craig Harrison	

SUNDERLAND PEACOCK ARCHITECTS
SUNDERLAND PEACOCK & ASSOCIATES LTD.
LAKESIDE, 87-89
RIVERSIDE, SUDBURY, ESSEX
www.sunderlandpeacock.com



4285 - 19 A