
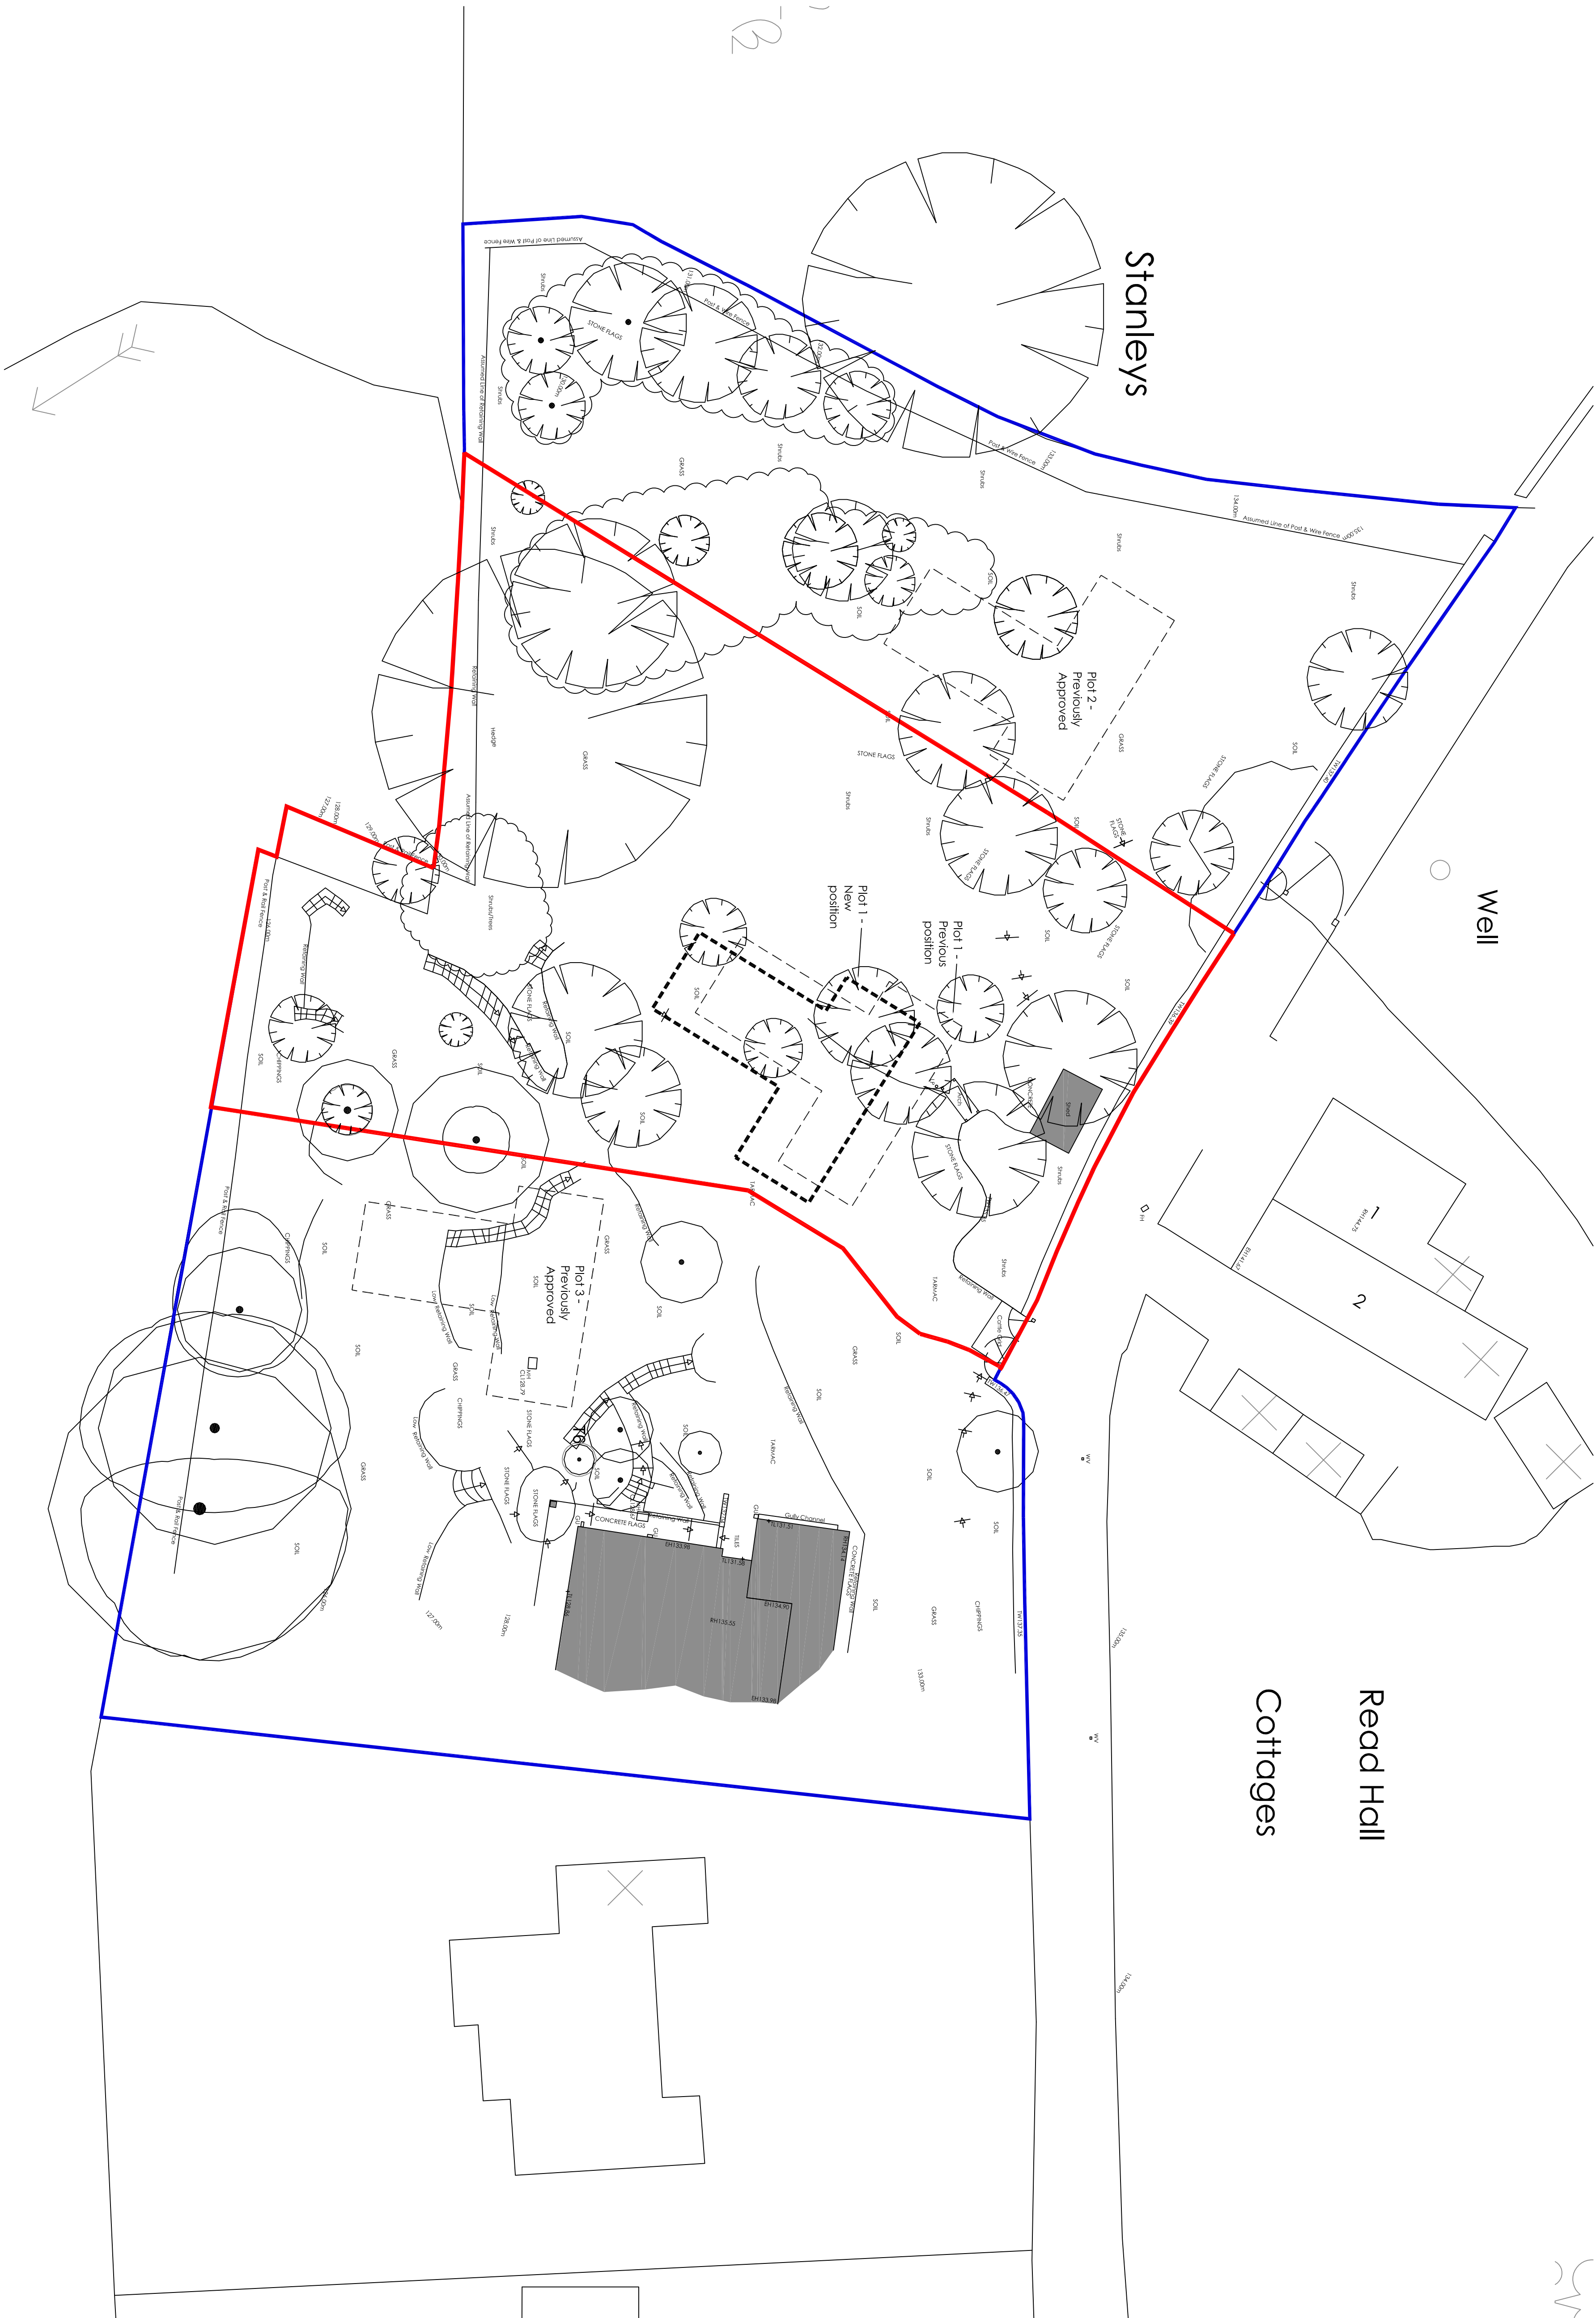
 


 

1
2

EXISTING SITE PLAN:
PLOT 1 : PREVIOUS POSITION COMPARED TO NEW POSITION
1:200 SCALE

Client
Mr and Mrs Harrison
Job Title
Proposed Plots 1 and 4
8 Hammond Drive
Redd
BB12 7RE

Drawing Title
Existing Site Plan
Plot 1 : Previous Position
Compared to New Position

Scale
1:200 @ A1
August 2014
Craig Harrison

SUNDERLAND PEACOCK ARCHITECTS
SUNDERLAND PEACOCK & ASSOCIATES LTD.
LAKESIDE, 887 202
887 202
www.sunderlandpeacock.com

4285 -20