


Ordnance Survey (c) Crown Copyright 2014. All rights reserved. Licence number 100022432

LOCATION PLAN 1:1250

SEE DRAWING NO 2014/42/4 FOR SITE BOUNDARY DIMENSIONS

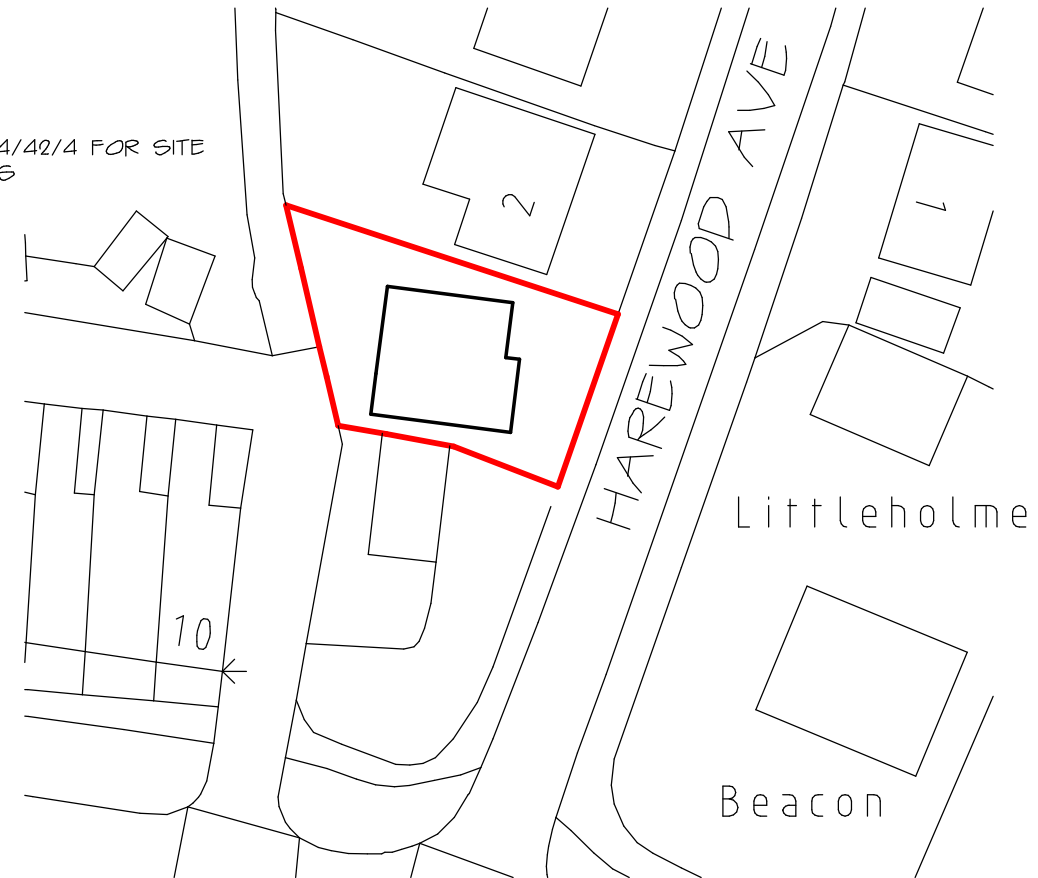

SITE PLAN 1:500

No	AMENDMENT	DATE
A	HOUSE POSITION AND SIZE AMENDED	30/3/16



Stonchaven,
Jinny Lane,
Roughlee, Burnley
Lancashire BB12 9LL

tel 01282 604674
mobile 07831585063
e-mail roughlee@aol.com

LOCATION & SITE PLAN
OF
LAND AT 2 HAREWOOD AVE
SIMONSTONE
FOR
MR & MRS M LANGLEY

Geoff Hook retains all copyright to this drawing, do not scale this drawing. Check all dimensions on site. In the event of a discrepancy refer queries to the address below.

SCALE 1:1250 & 1:500 DATE 16/4/16
DRG No 2014/42/1A